

# PLAN CADASTRAL DE ANSAMBLU



UAT VATA DE JOS, Judetul Hunedoara




Scara 1:2000

Sistem de proiectie STEREO 70

SECTIUNEA : 122/ 245

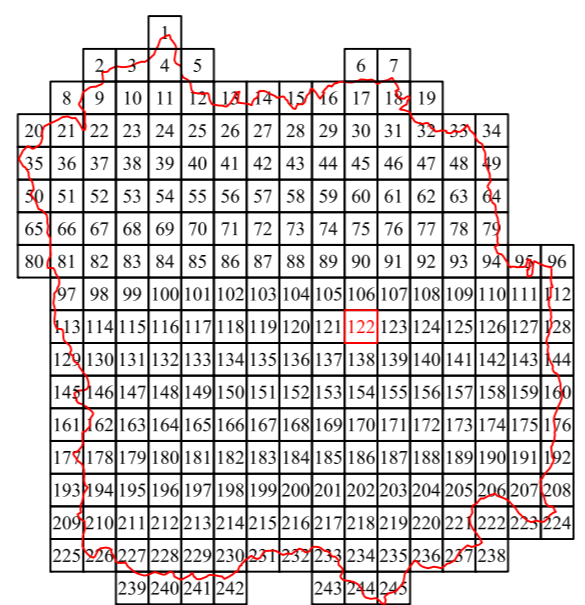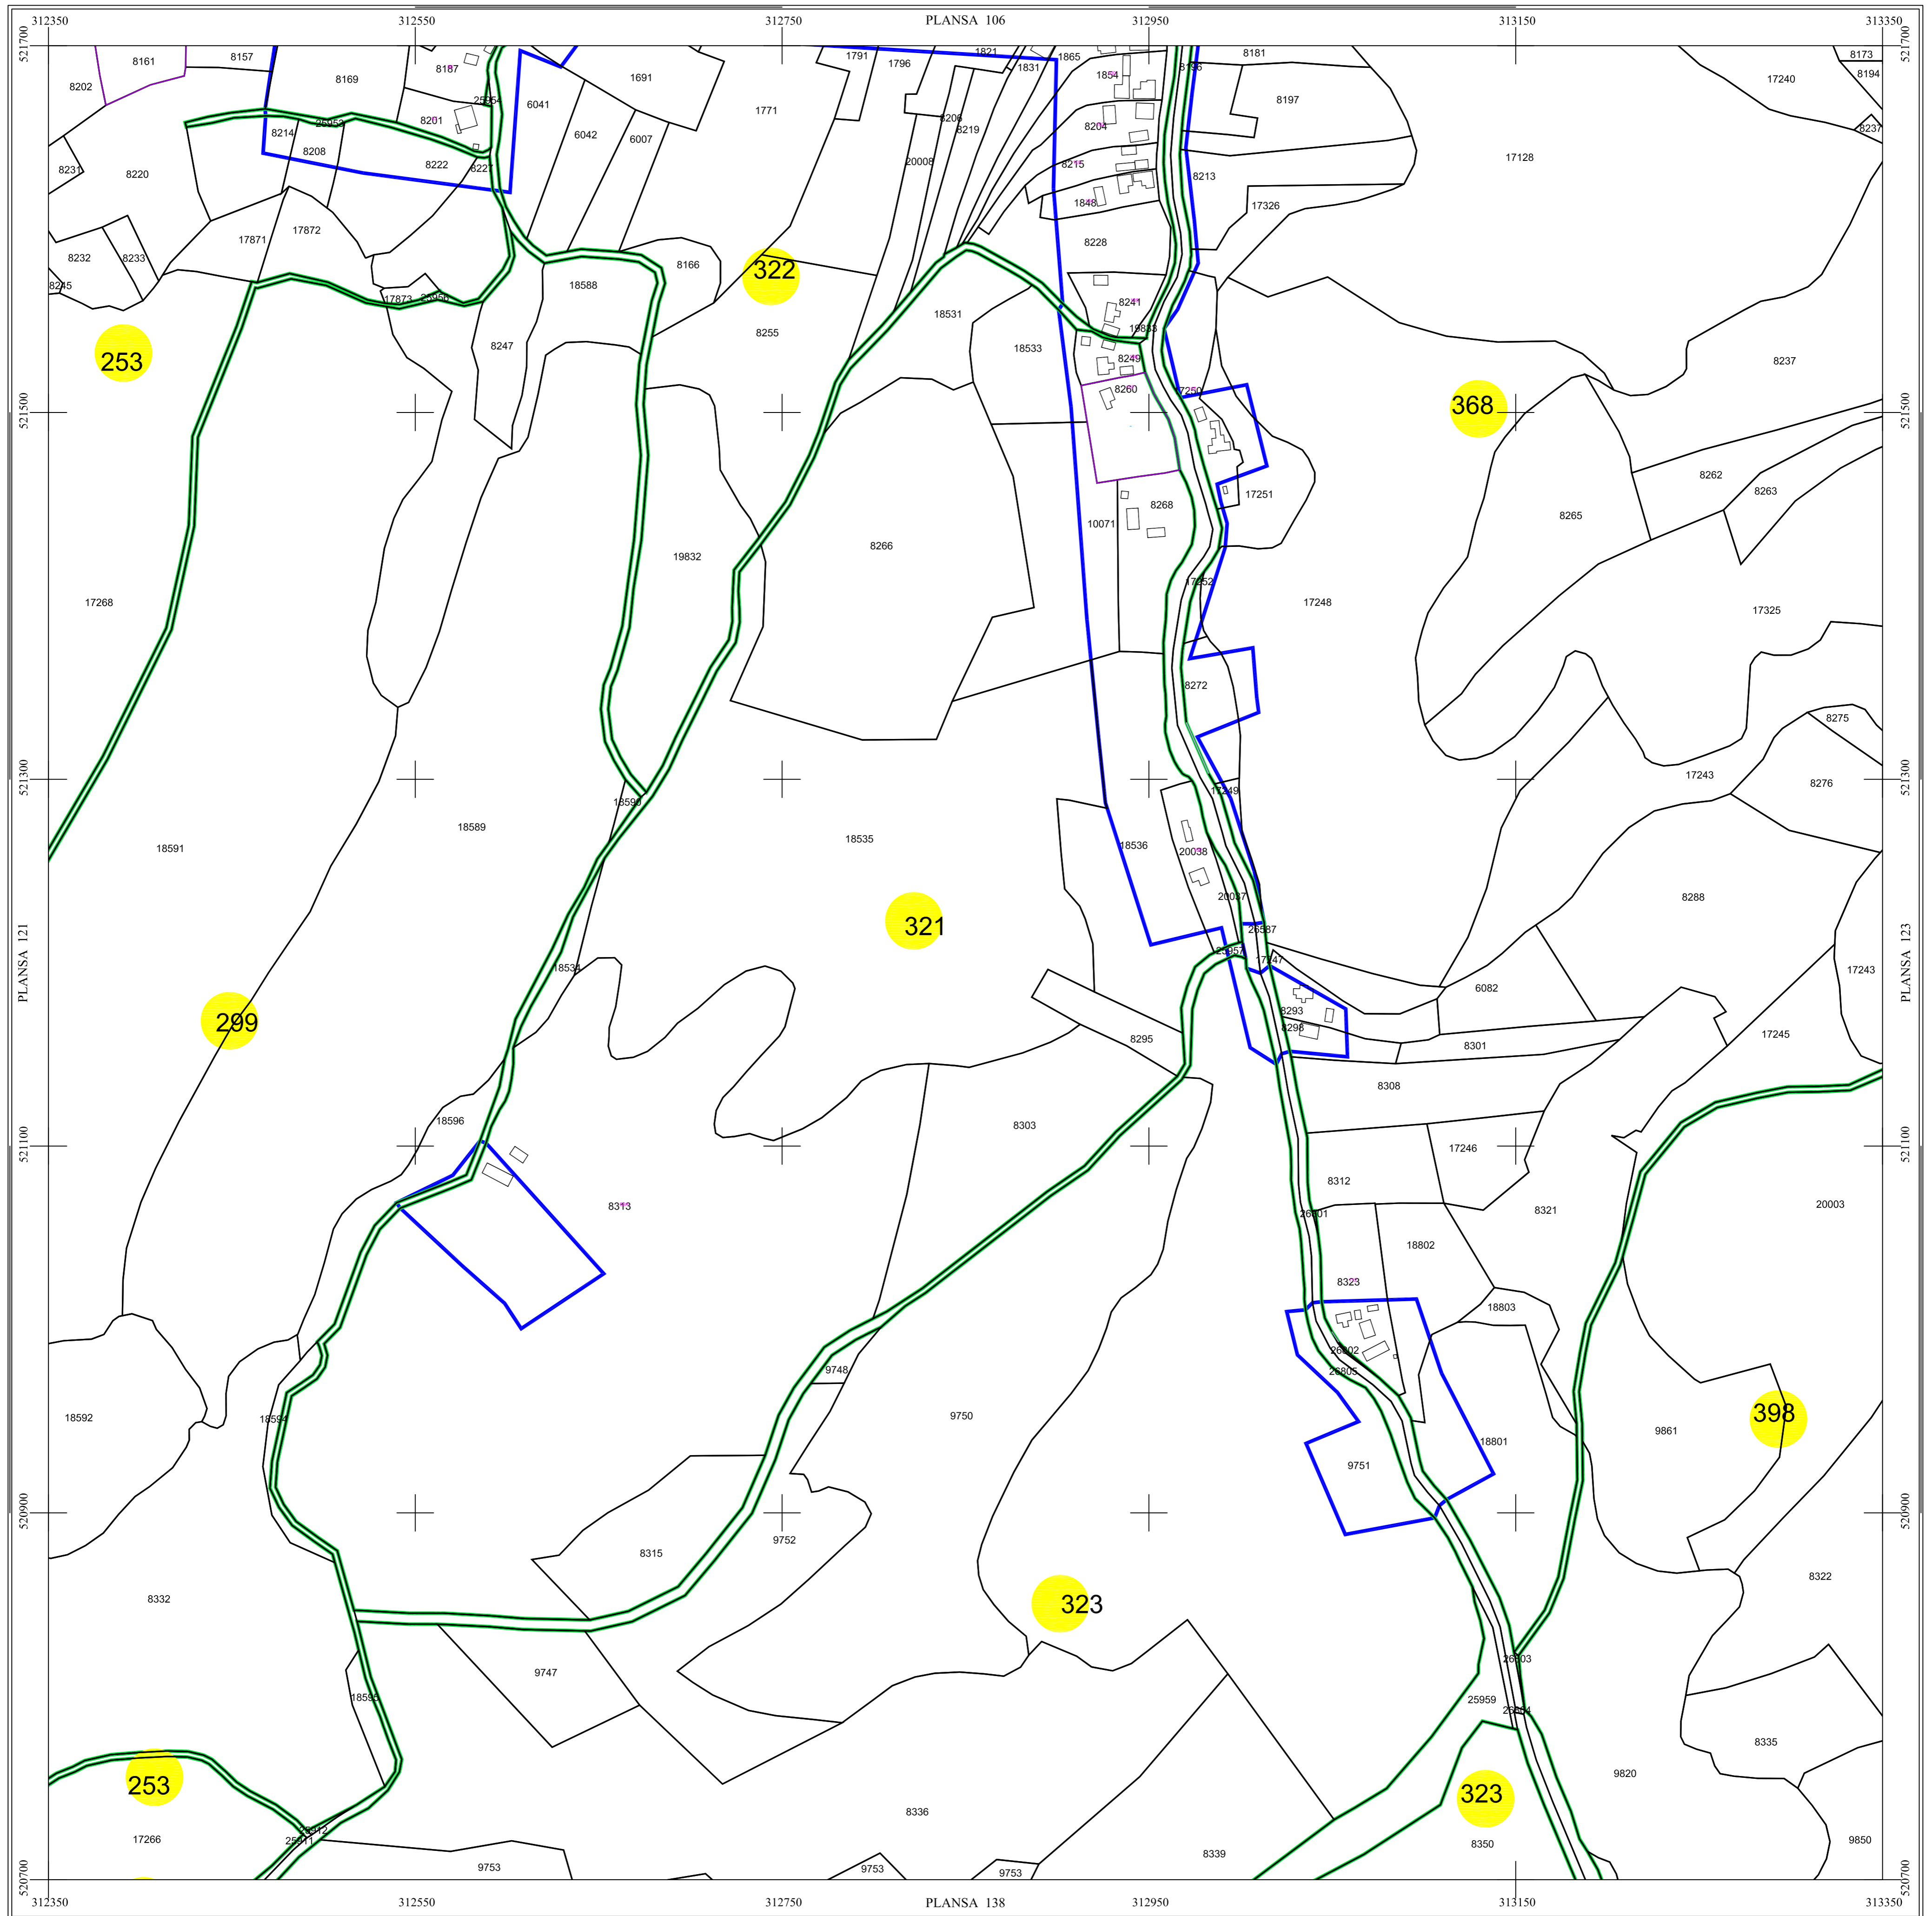

Scara = 1:2000  
1 cm pe plan = 20 m pe teren

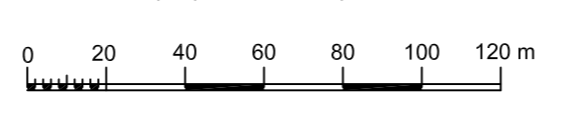

LEGENDĂ

|                   |                         |
|-------------------|-------------------------|
| VATA DE JOS       | Denumire localitate     |
|                   | Limita UAT              |
|                   | Limita sector cadastral |
|                   | Limita intravilan       |
|                   | Numar sector cadastral  |
| Com. Baia de Cris | Vecini                  |

|                                      |                              |   |  |
|--------------------------------------|------------------------------|---|--|
| S.C. CORNEL & CORNEL TOPOEXIM S.R.L. |                              | AGENTIA NATIONALA DE CADASTRU SI PUBLICITATE IMOBILIARA   |  |
| Proiectat                            | ing. Calota Elena Gabriela   | Scara 1:2000<br>Data aprilie 2021<br><b>Lucrari de inregistrare sistematica a imobilelor in Sistemul Integrat de Cadastru si Carte funciara UAT VATA DE JOS</b> |  |
| Măsurat                              | ing. Dobrita Lucian          |   |  |
| Calculat                             | ing. Calota Elena Gabriela   |   |  |
| Editat                               | ing. Calota Elena Gabriela   |   |  |
| Aprobat                              | ing. Mogos Daniel Constantin |   |  |