

# PLAN CADASTRAL DE ANSAMBLU



UAT VATA DE JOS, Judetul Hunedoara



Scara 1:2000


Sistem de proiectie STEREO 70

SECTIUNEA : 60/ 245

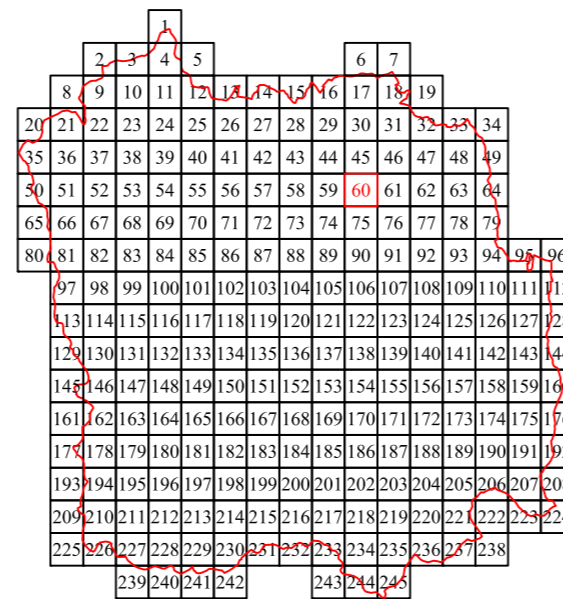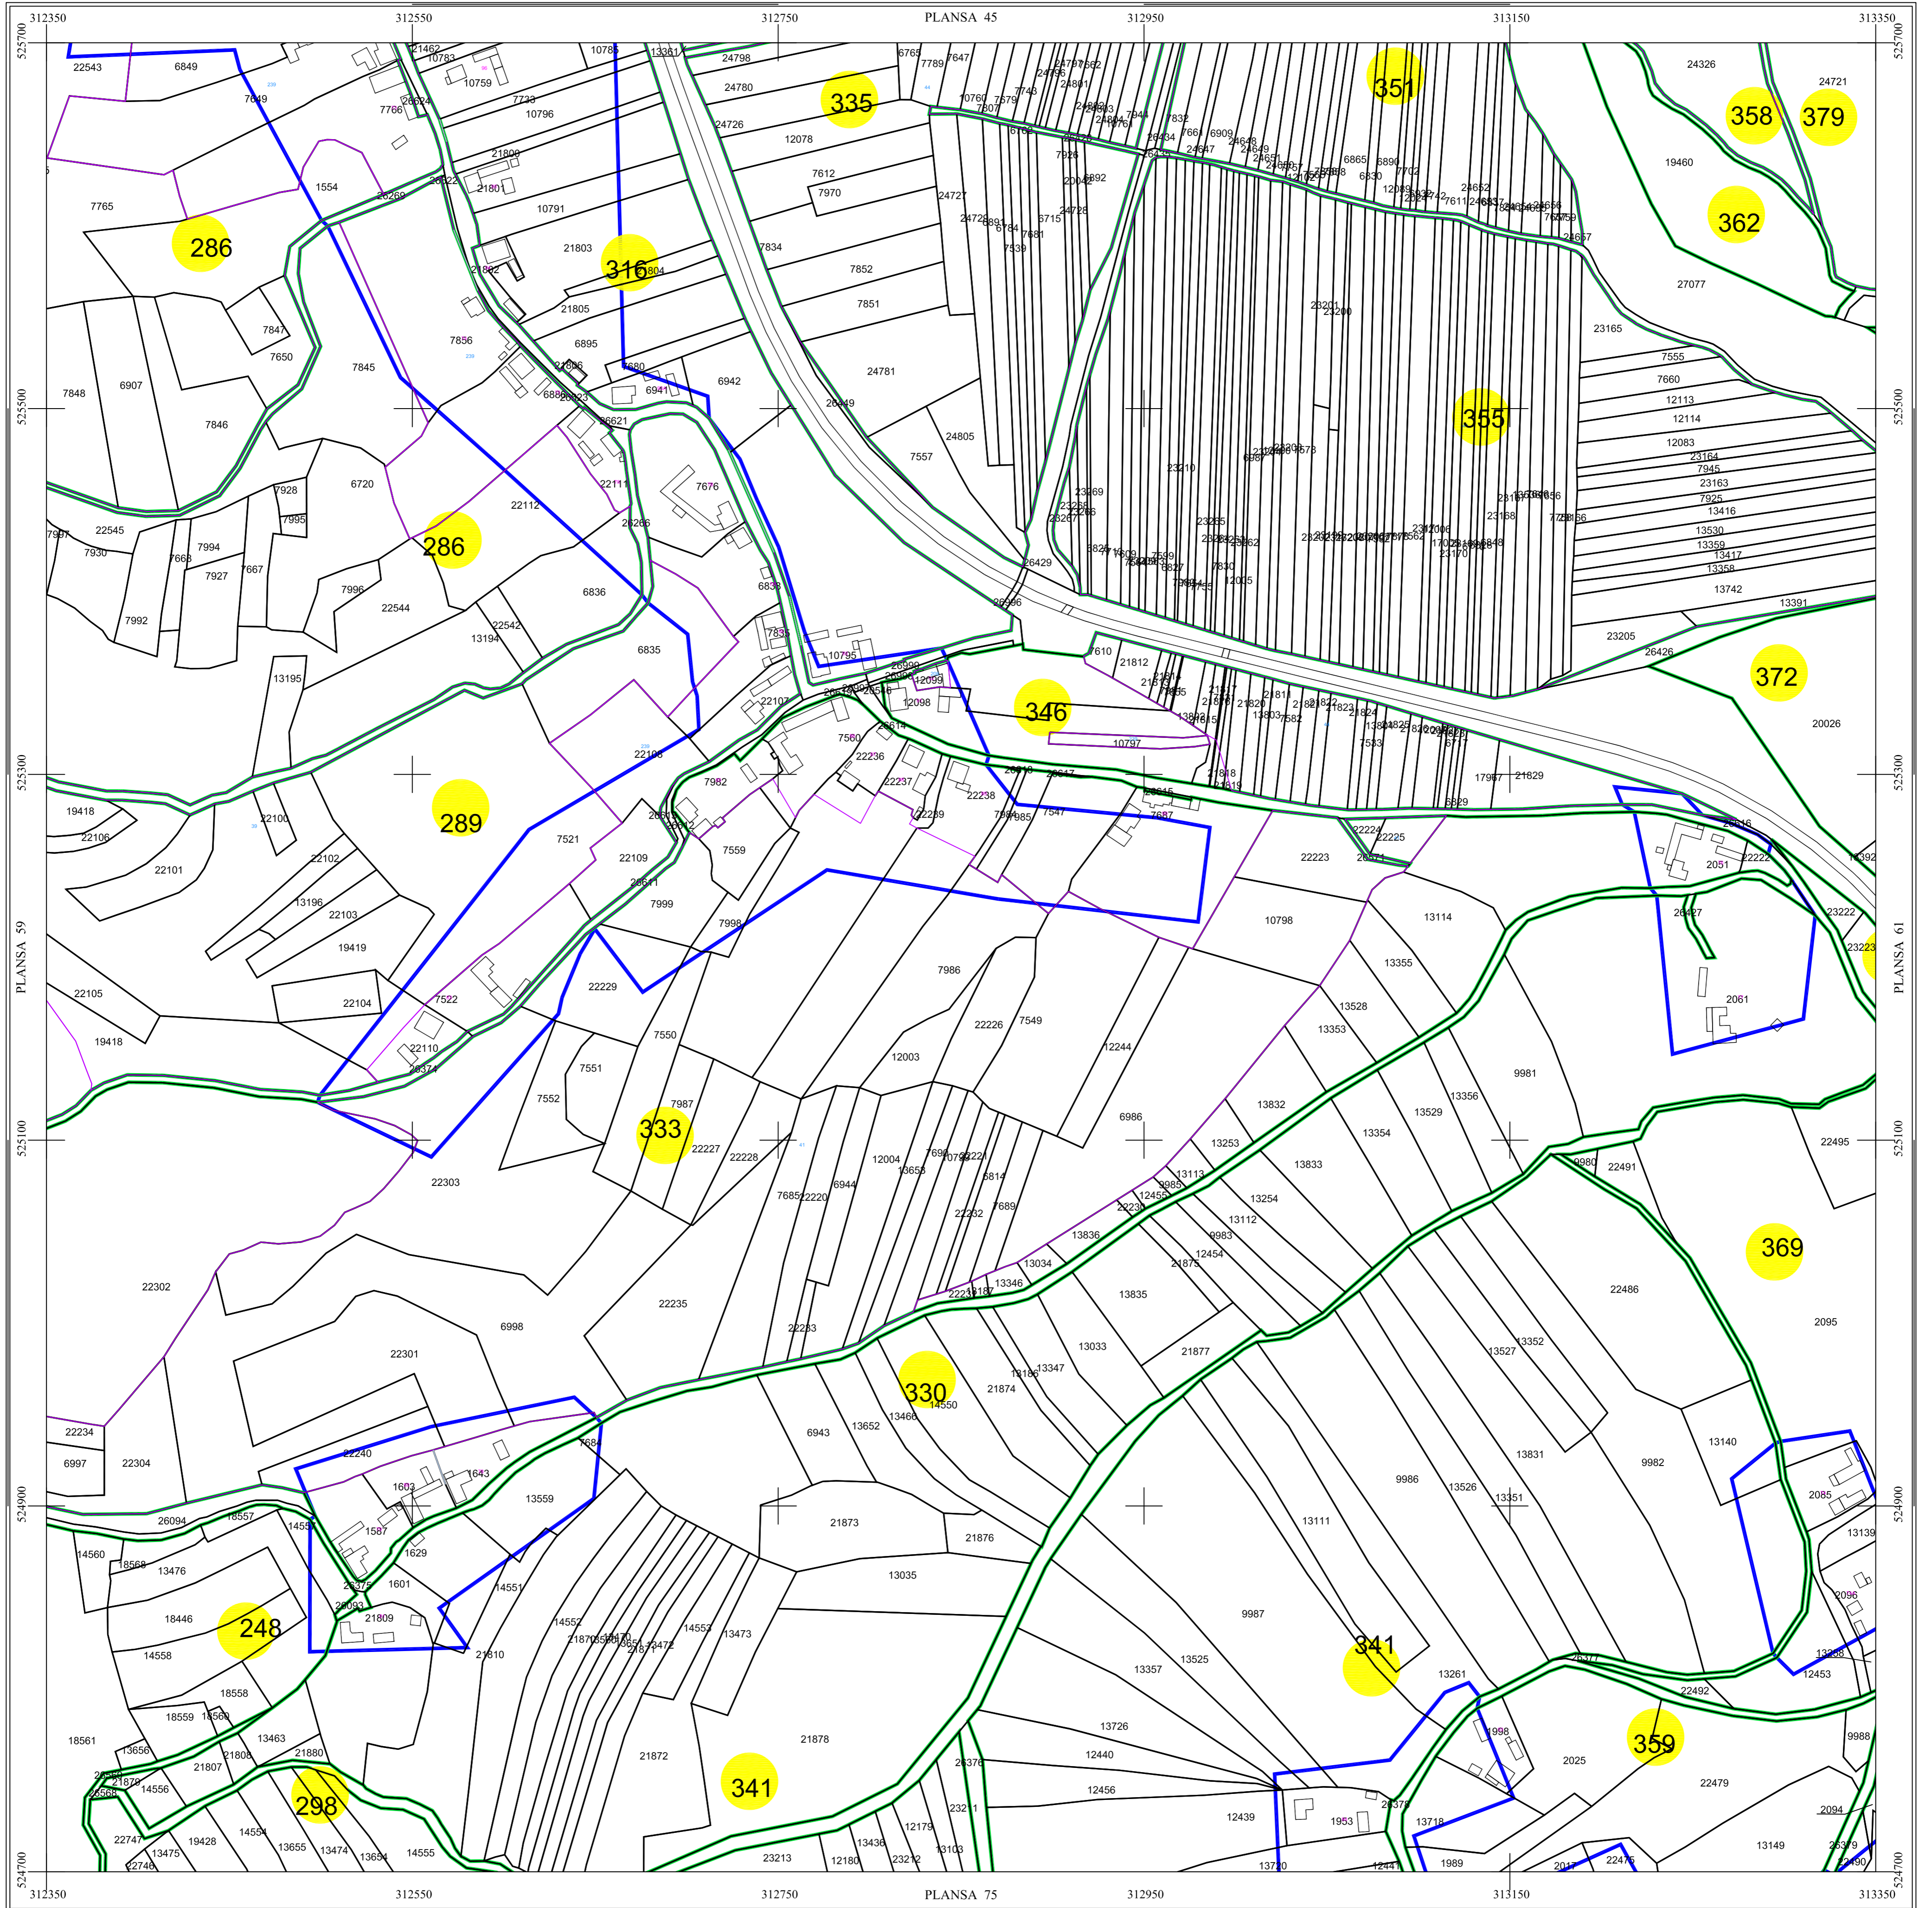

LEGENDĂ

VATA DE JOS	Denumire localitate
	Limita UAT
	Limita sector cadastral
	Limita intravilan
	Numar sector cadastral
	Vecini
Com. Baia de Cris	

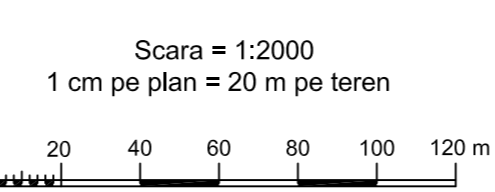

S.C. CORNEL & CORNEL TOPOEXIM S.R.L.		AGENTIA NATIONALA DE CADASTRU SI PUBLICITATE IMOBILIARA	
Proiectat	ing. Calota Elena Gabriela	Scara 1:2000 Data aprilie 2021 <b>Lucrari de inregistrare sistematica a imobilelor in Sistemul Integrat de Cadastru si Carte funciara UAT VATA DE JOS</b>	
Măsurat	ing. Dobrita Lucian		
Calculat	ing. Calota Elena Gabriela		
Editat	ing. Calota Elena Gabriela		
Aprobat	ing. Mogos Daniel Constantin		