


# PLAN CADASTRAL DE ANSAMBLU



UAT VATA DE JOS, Judetul Hunedoara

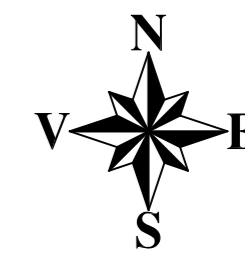

Scara 1:2000

Sistem de proiectie STEREO 70

SECTIUNEA : 88/ 245

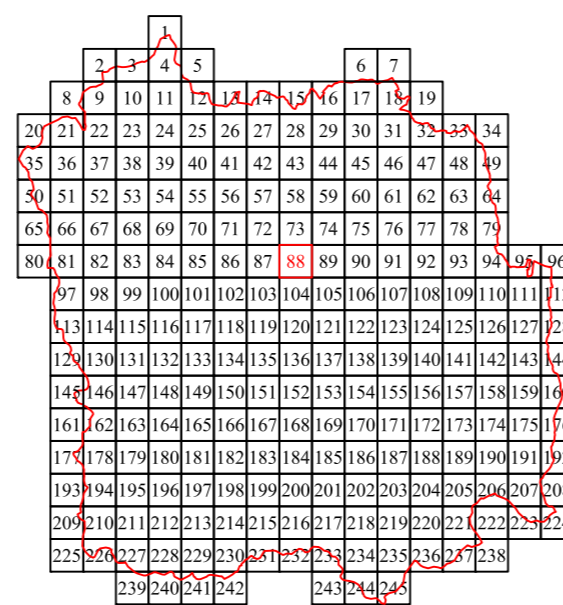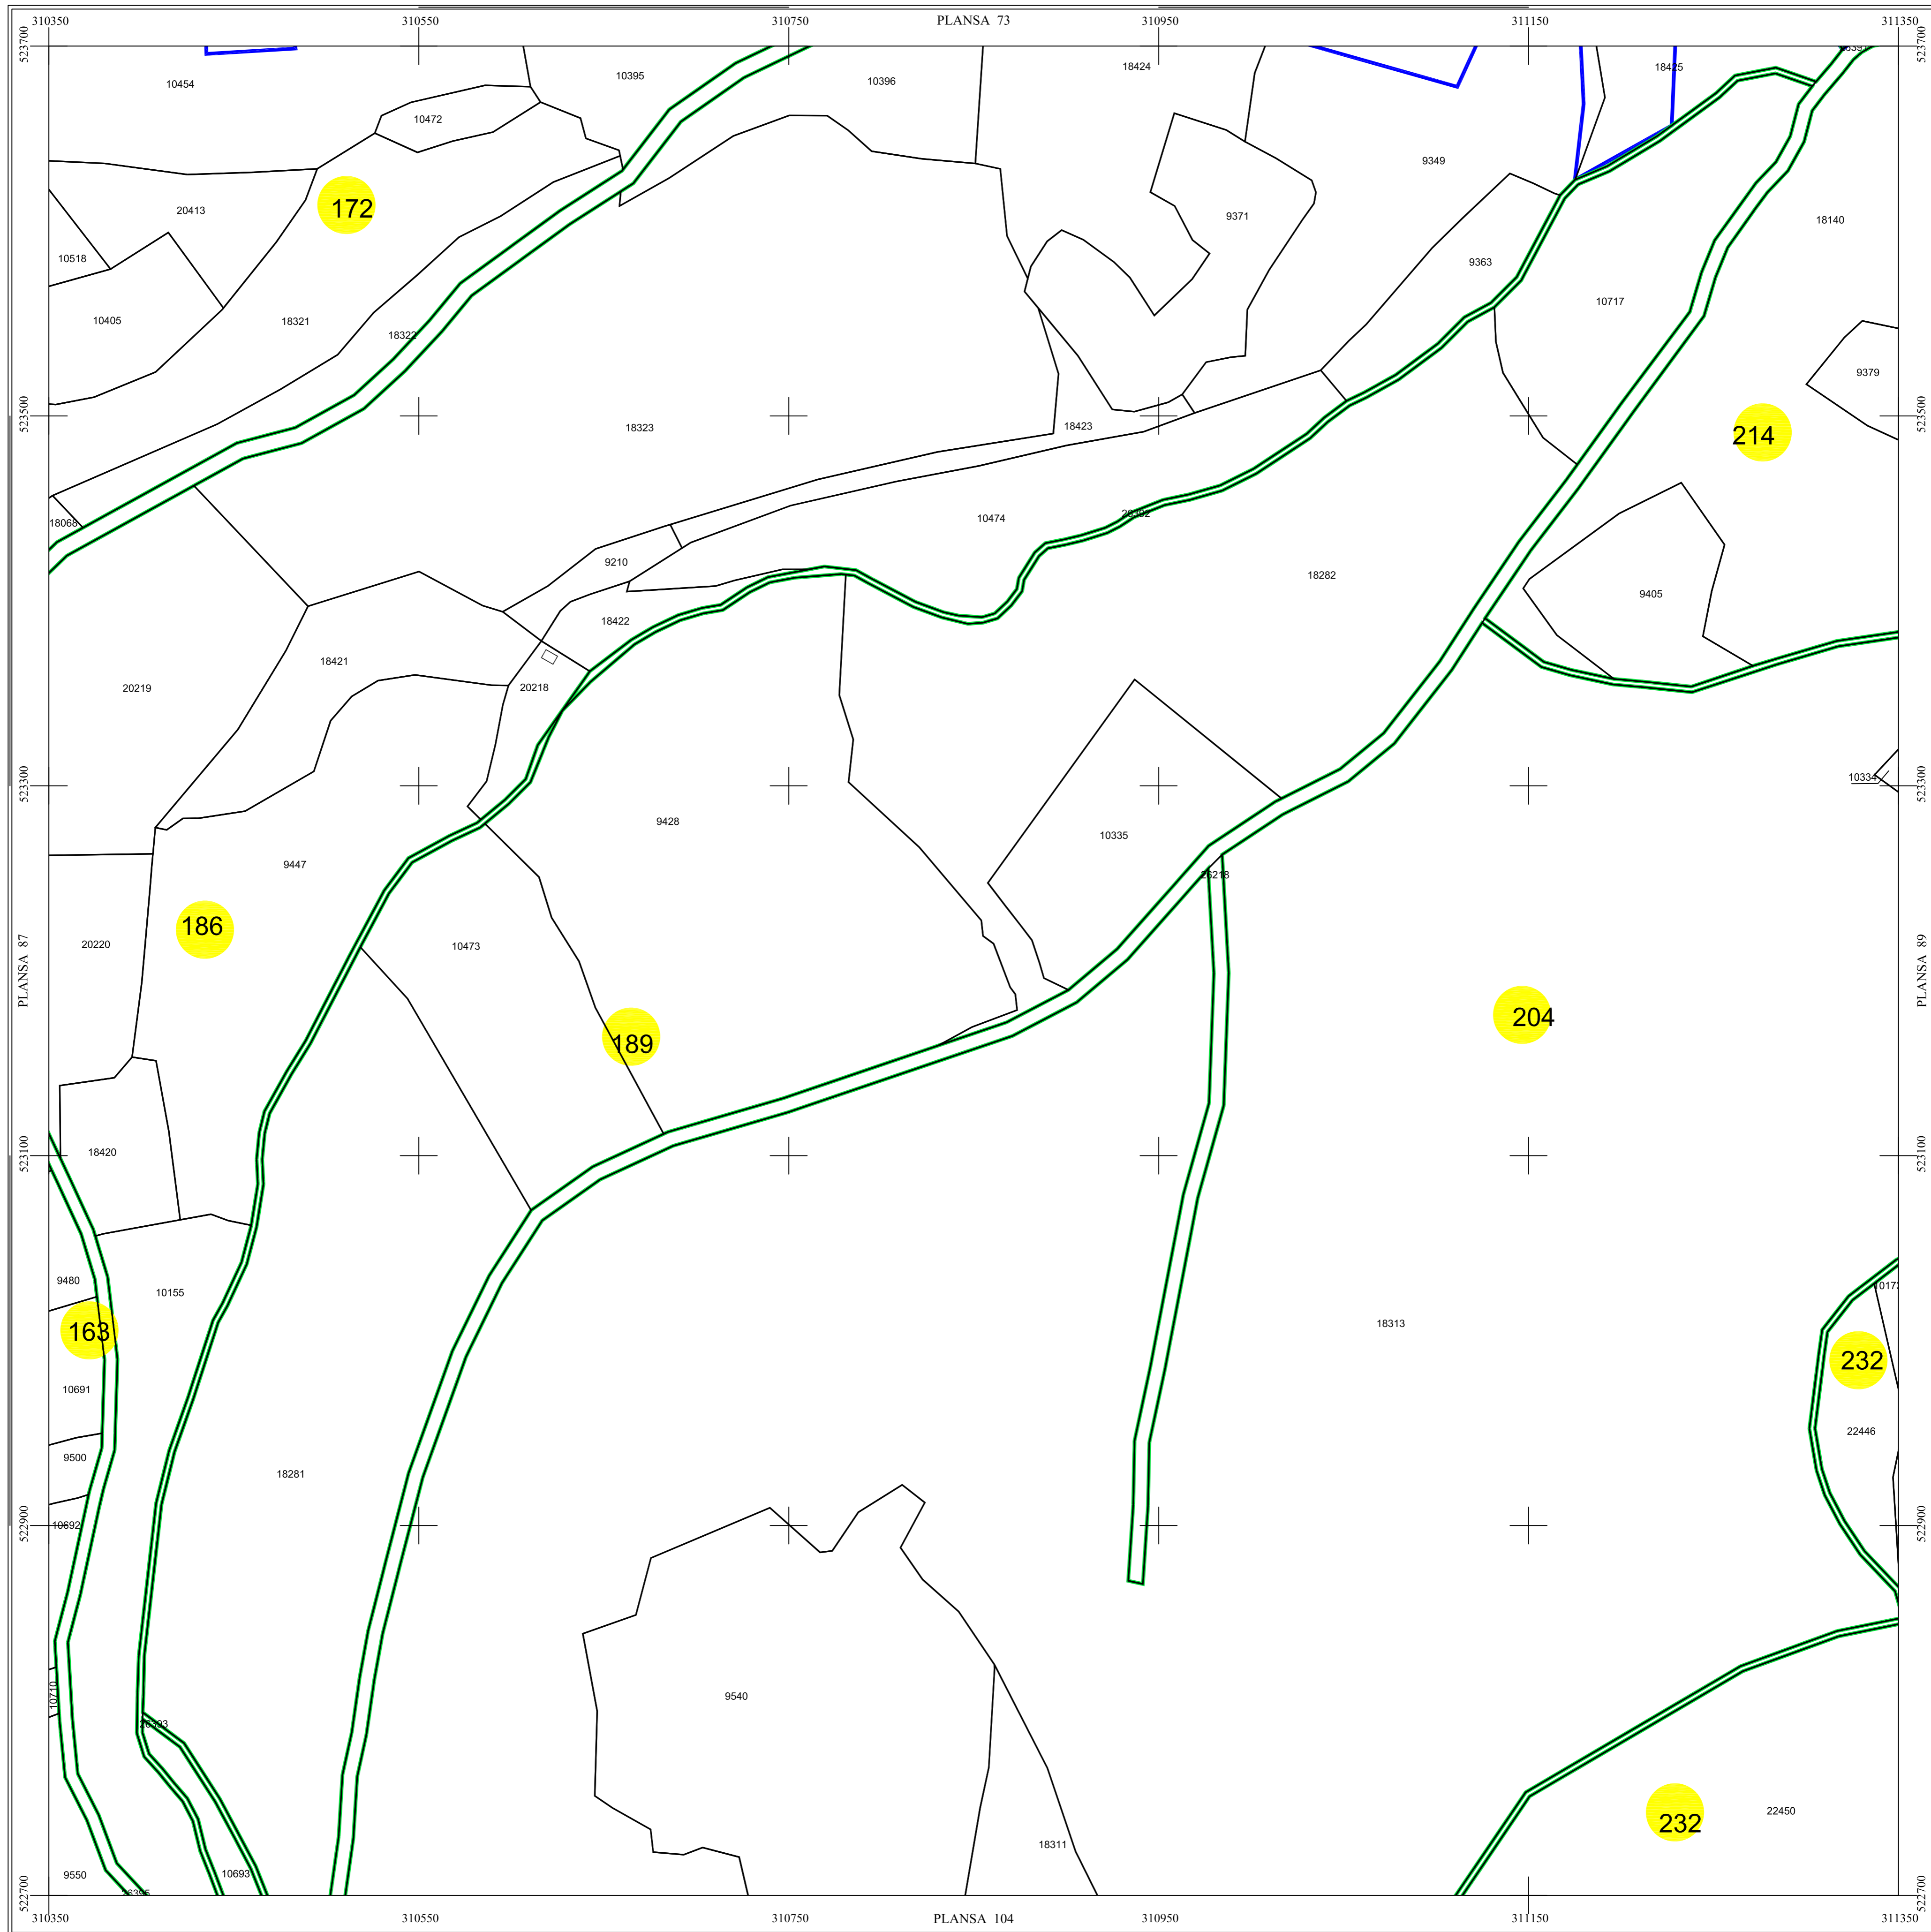

Scara = 1:2000  
1 cm pe plan = 20 m pe teren



LEGENDĂ

|                   |                         |
|-------------------|-------------------------|
| VATA DE JOS       | Denumire localitate     |
|                   | Limita UAT              |
|                   | Limita sector cadastral |
|                   | Limita intravilan       |
|                   | Numar sector cadastral  |
| Com. Baia de Cris | Vecini                  |

|                                      |                              |                                                         |   |
|--------------------------------------|------------------------------|---------------------------------------------------------|---|
| S.C. CORNEL & CORNEL TOPOEXIM S.R.L. |                              | AGENTIA NATIONALA DE CADASTRU SI PUBLICITATE IMOBILIARA |   |
| Proiectat                            | ing. Calota Elena Gabriela   | Scara<br>1:2000                                         | <b>Lucrari de inregistrare sistematica a imobilelor in Sistemul Integrat de Cadastru si Carte funciara</b><br><b>UAT VATA DE JOS</b> |
| Măsurat                              | ing. Dobrita Lucian          |                                                         |   |
| Calculat                             | ing. Calota Elena Gabriela   | Data<br>aprilie 2021                                    |   |
| Editat                               | ing. Calota Elena Gabriela   |                                                         |   |
| Aprobat                              | ing. Mogos Daniel Constantin |                                                         |   |