

# PLAN CADASTRAL

COMUNA BALACIU

JUDET IALOMITA


Sector cadastral 0

Scara 1 : 2000  
Sistem de proiectie STEREO 70  
Planșa 6



## LEGENDA


- Limita UAT (Red line)
- Limita intravilan (Blue line)
- Limita imobii (Black line)
- Limita constructii (Grey line)
- 7792 ID parcela (Yellow circle with '0')
- Sector cadastral (Black line)

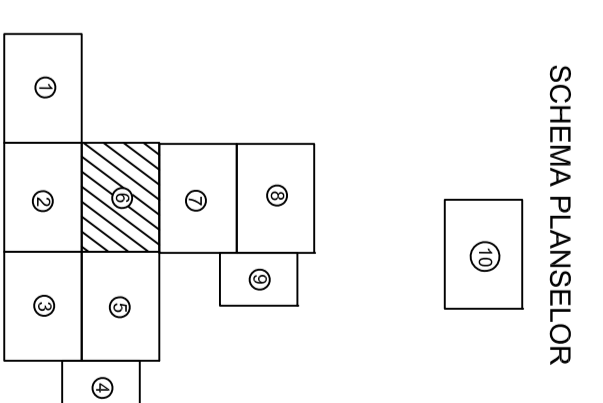


Inocent  
S.C. GEO CART S.R.L.  
Ianuarie 2026

Livrare semnata electronic de Ing Sorina Negru  
Aut. Seria RO-B-F nr. 0053

Spre publicare

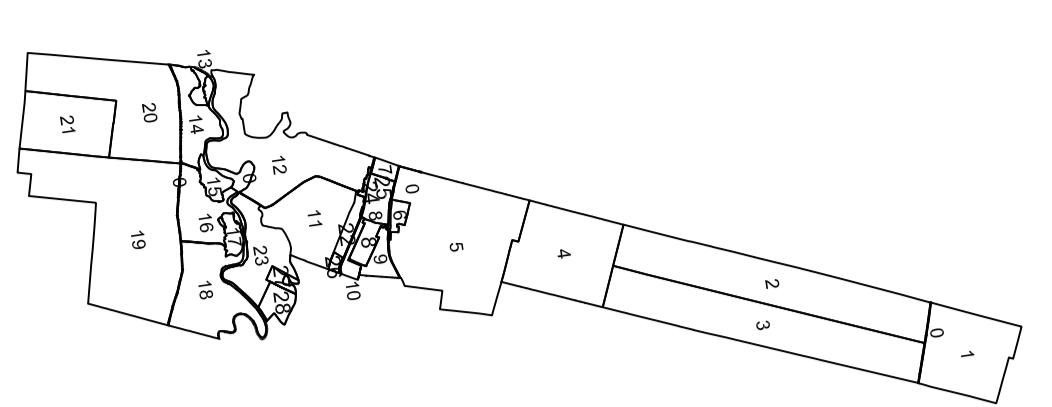

DISPUNEREA SECTORILOR CADASTRALE  
COMUNA BALACIU JUDET IALOMITA

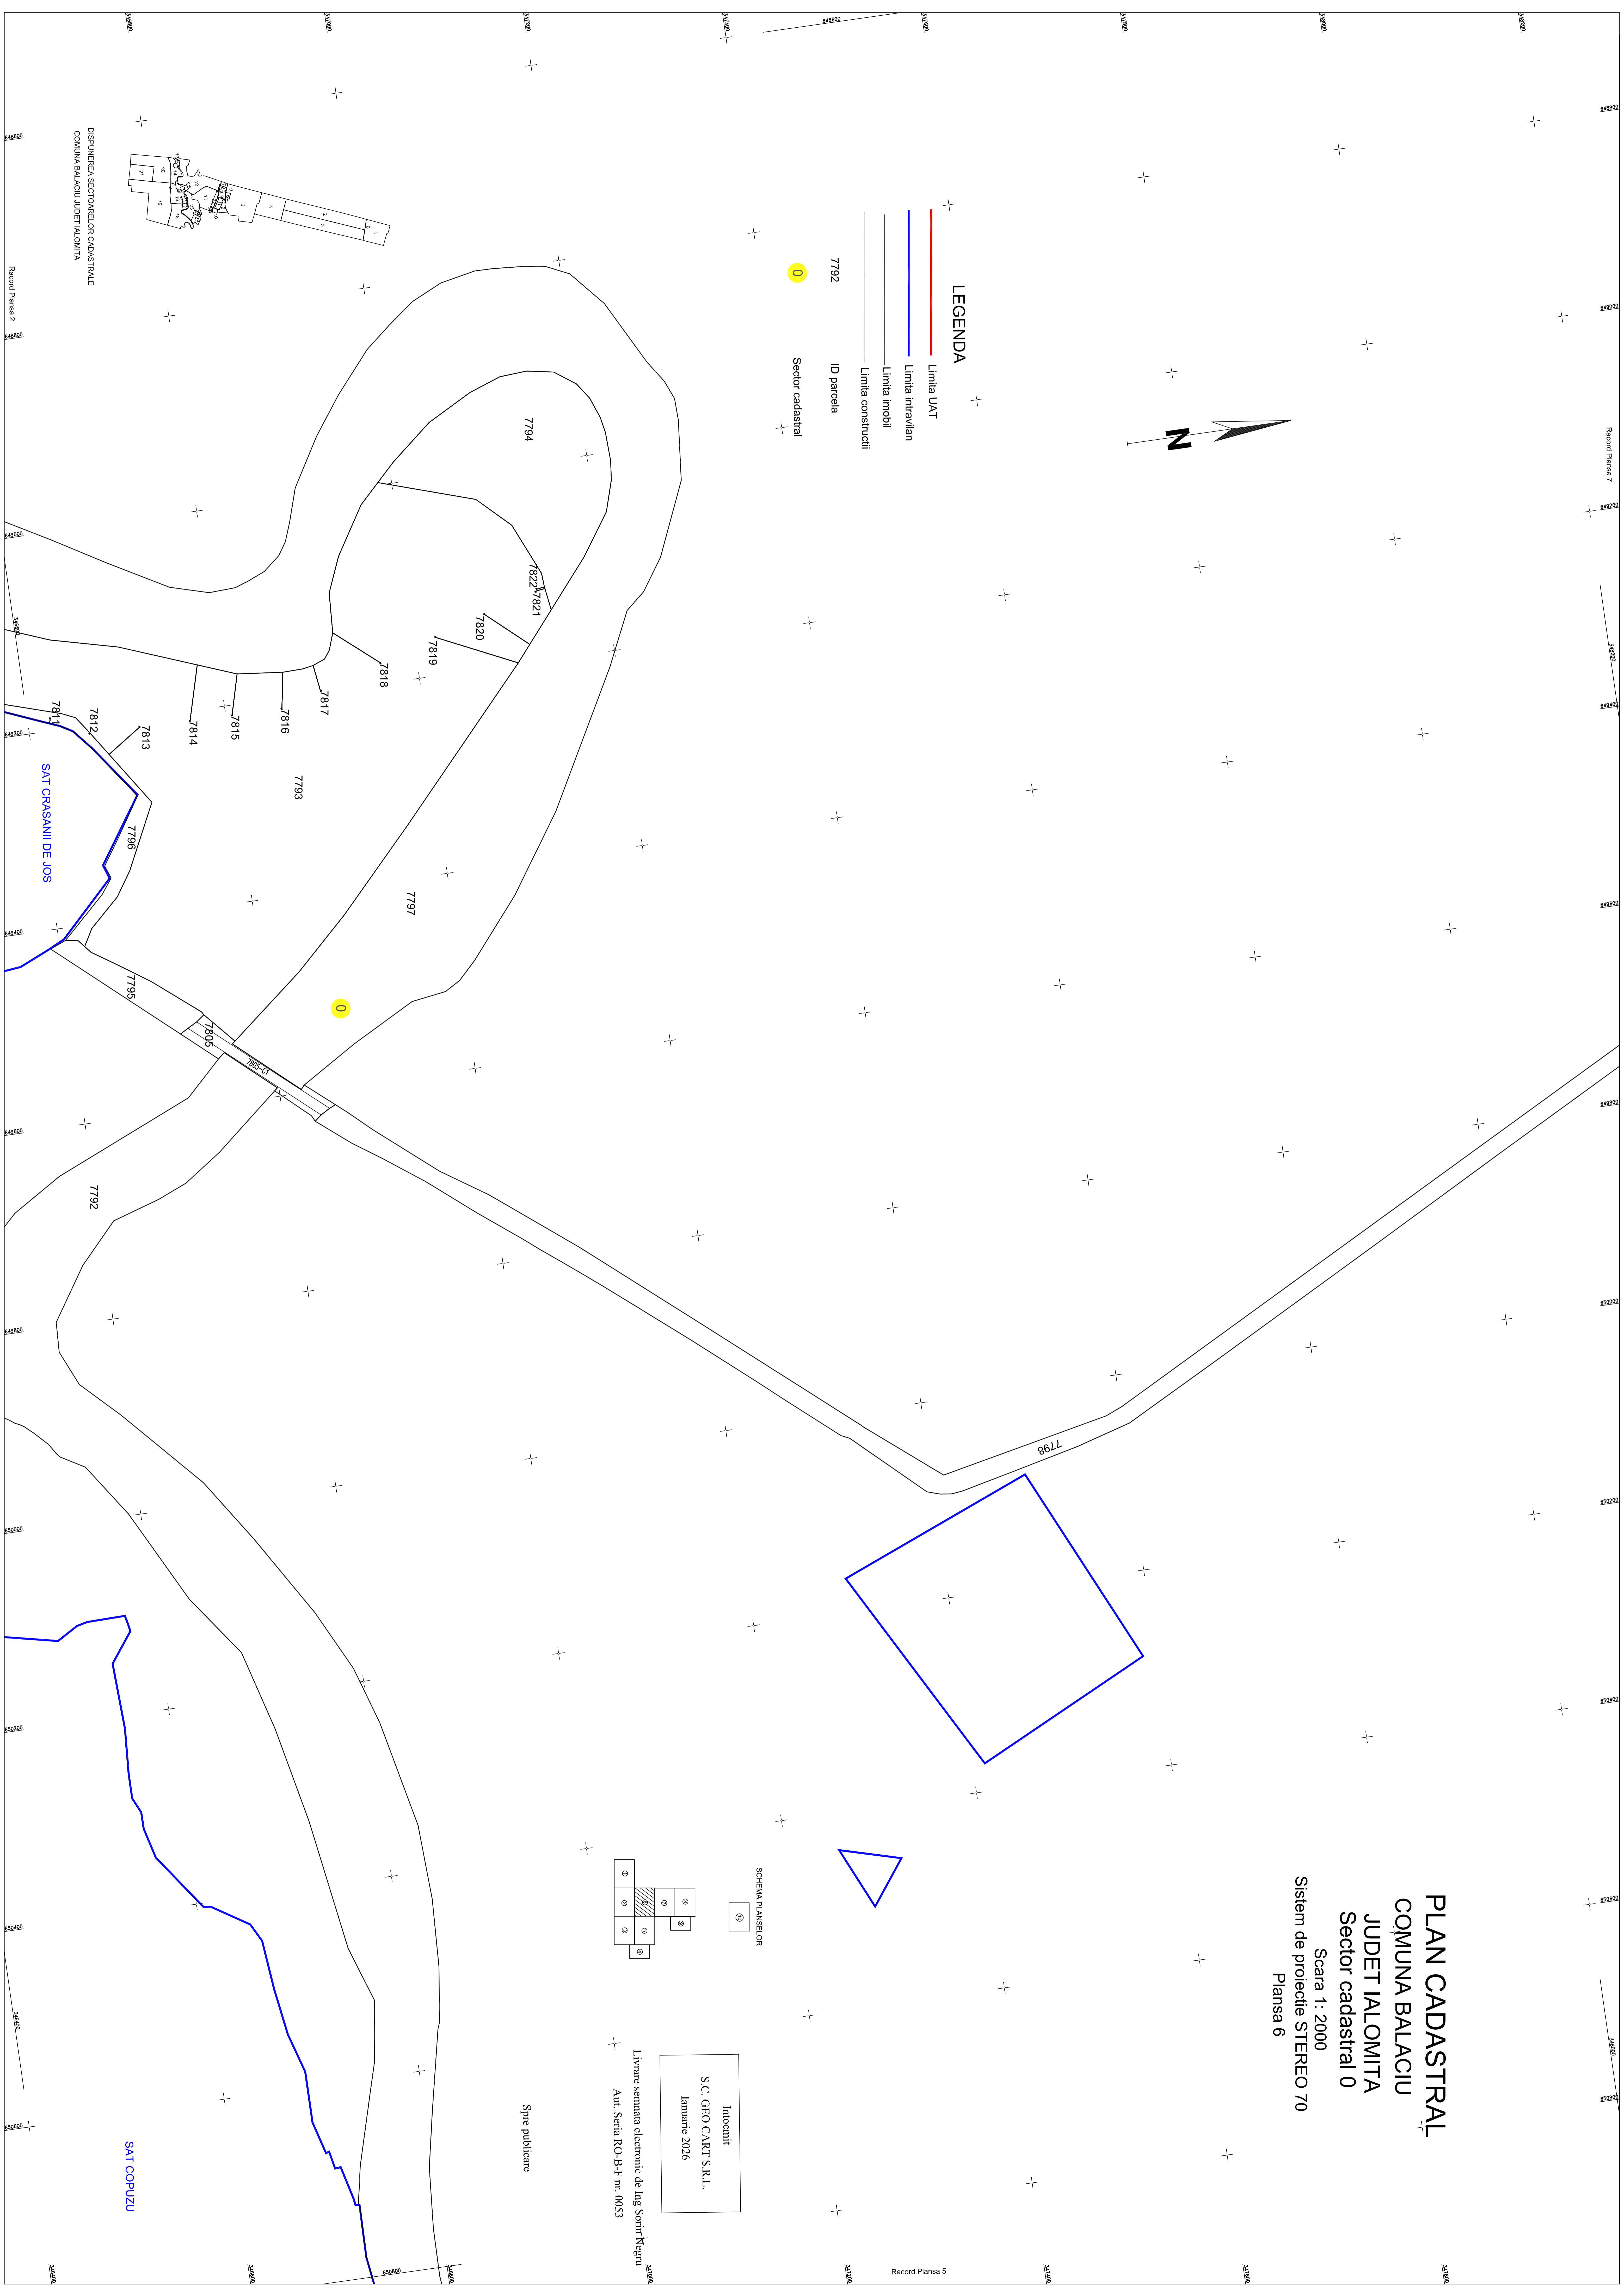

Record Planșa 2

Record Planșa 7

Record Planșa 5

Record Planșa 6