


PLAN CADASTRAL
COMUNA BALACIU
JUDET IALOMITA
Sector cadastral 22



Scara 1: 1000
Sistem de proiectie STEREO 70
Planşa 1

Record Planşa 2

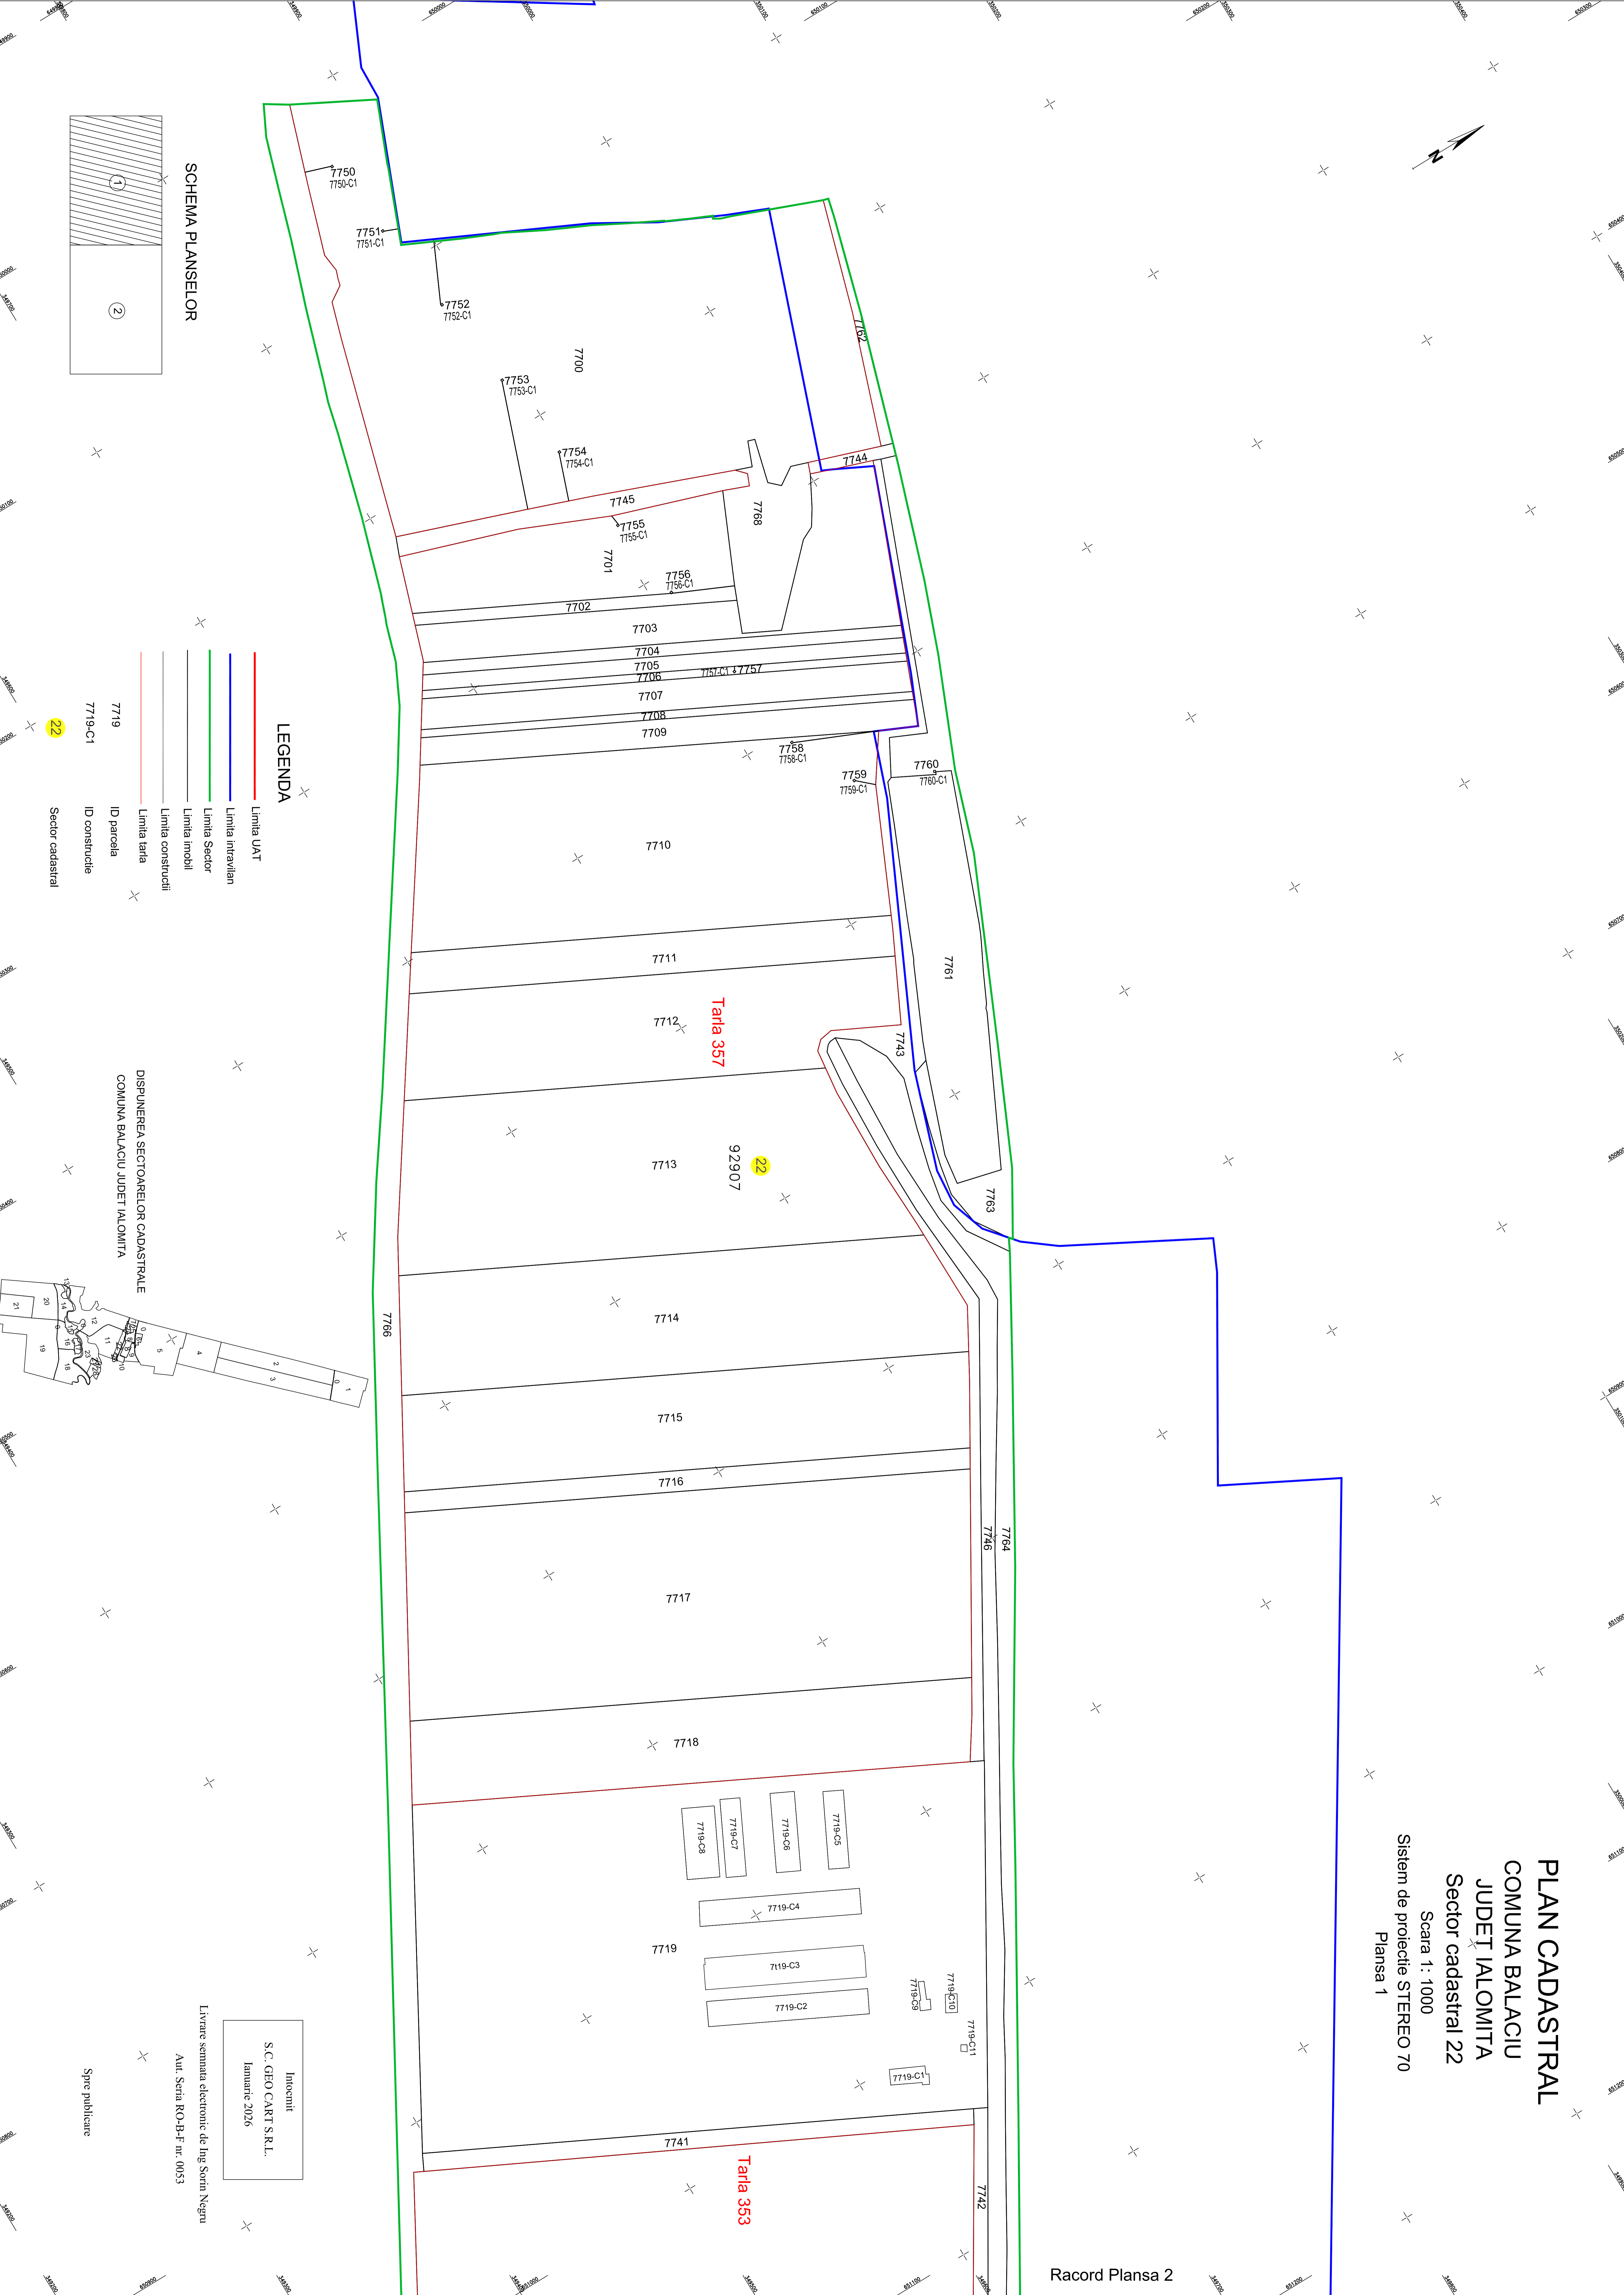

LEGENDA

- Limiia UAT
- Limiia intravilan
- Limiia Sector
- Limiia imobil
- Limiia constructii
- Limiia tarla
- ID parcela
- ID constructie
- Sector cadastral

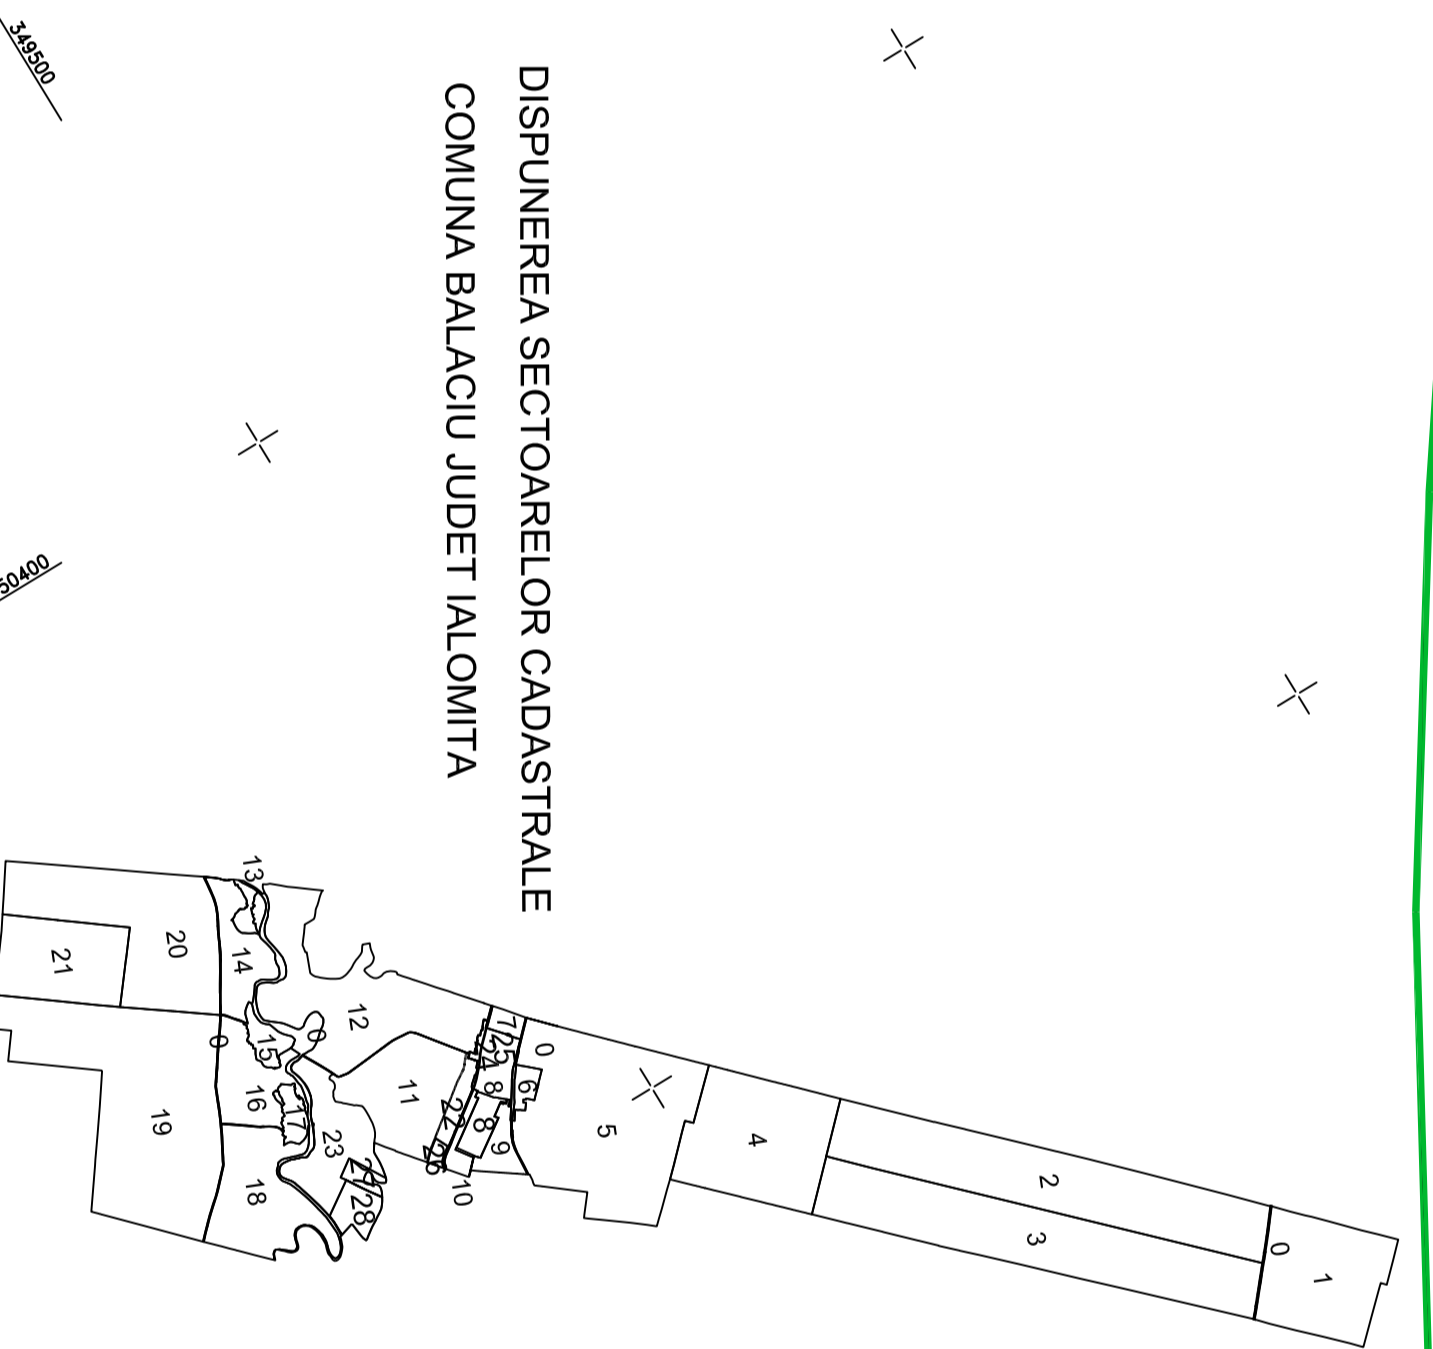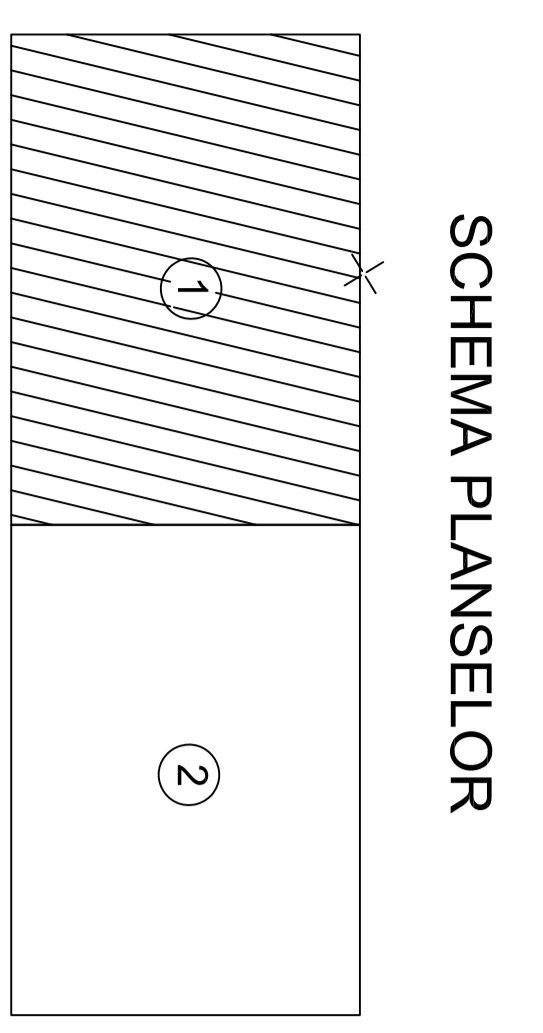

Intocmit
S.C. GEO CART S.R.L.
Ianuarie 2026

Livrare semnată electronic de Ing. Sorin Negru
Aut. Seria RO-B-F nr. 0053

Spre publicare