



**PLAN CADASTRAL**  
**COMUNA BALACIU**  
**JUDET IALOMITIA**  
**Sector cadastral 22**  
Scara 1 : 1000  
Sistem de proiectie STEREO 70  
Planșa 2


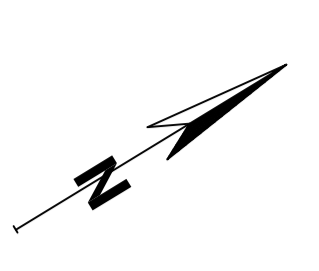


Record Plansa 1

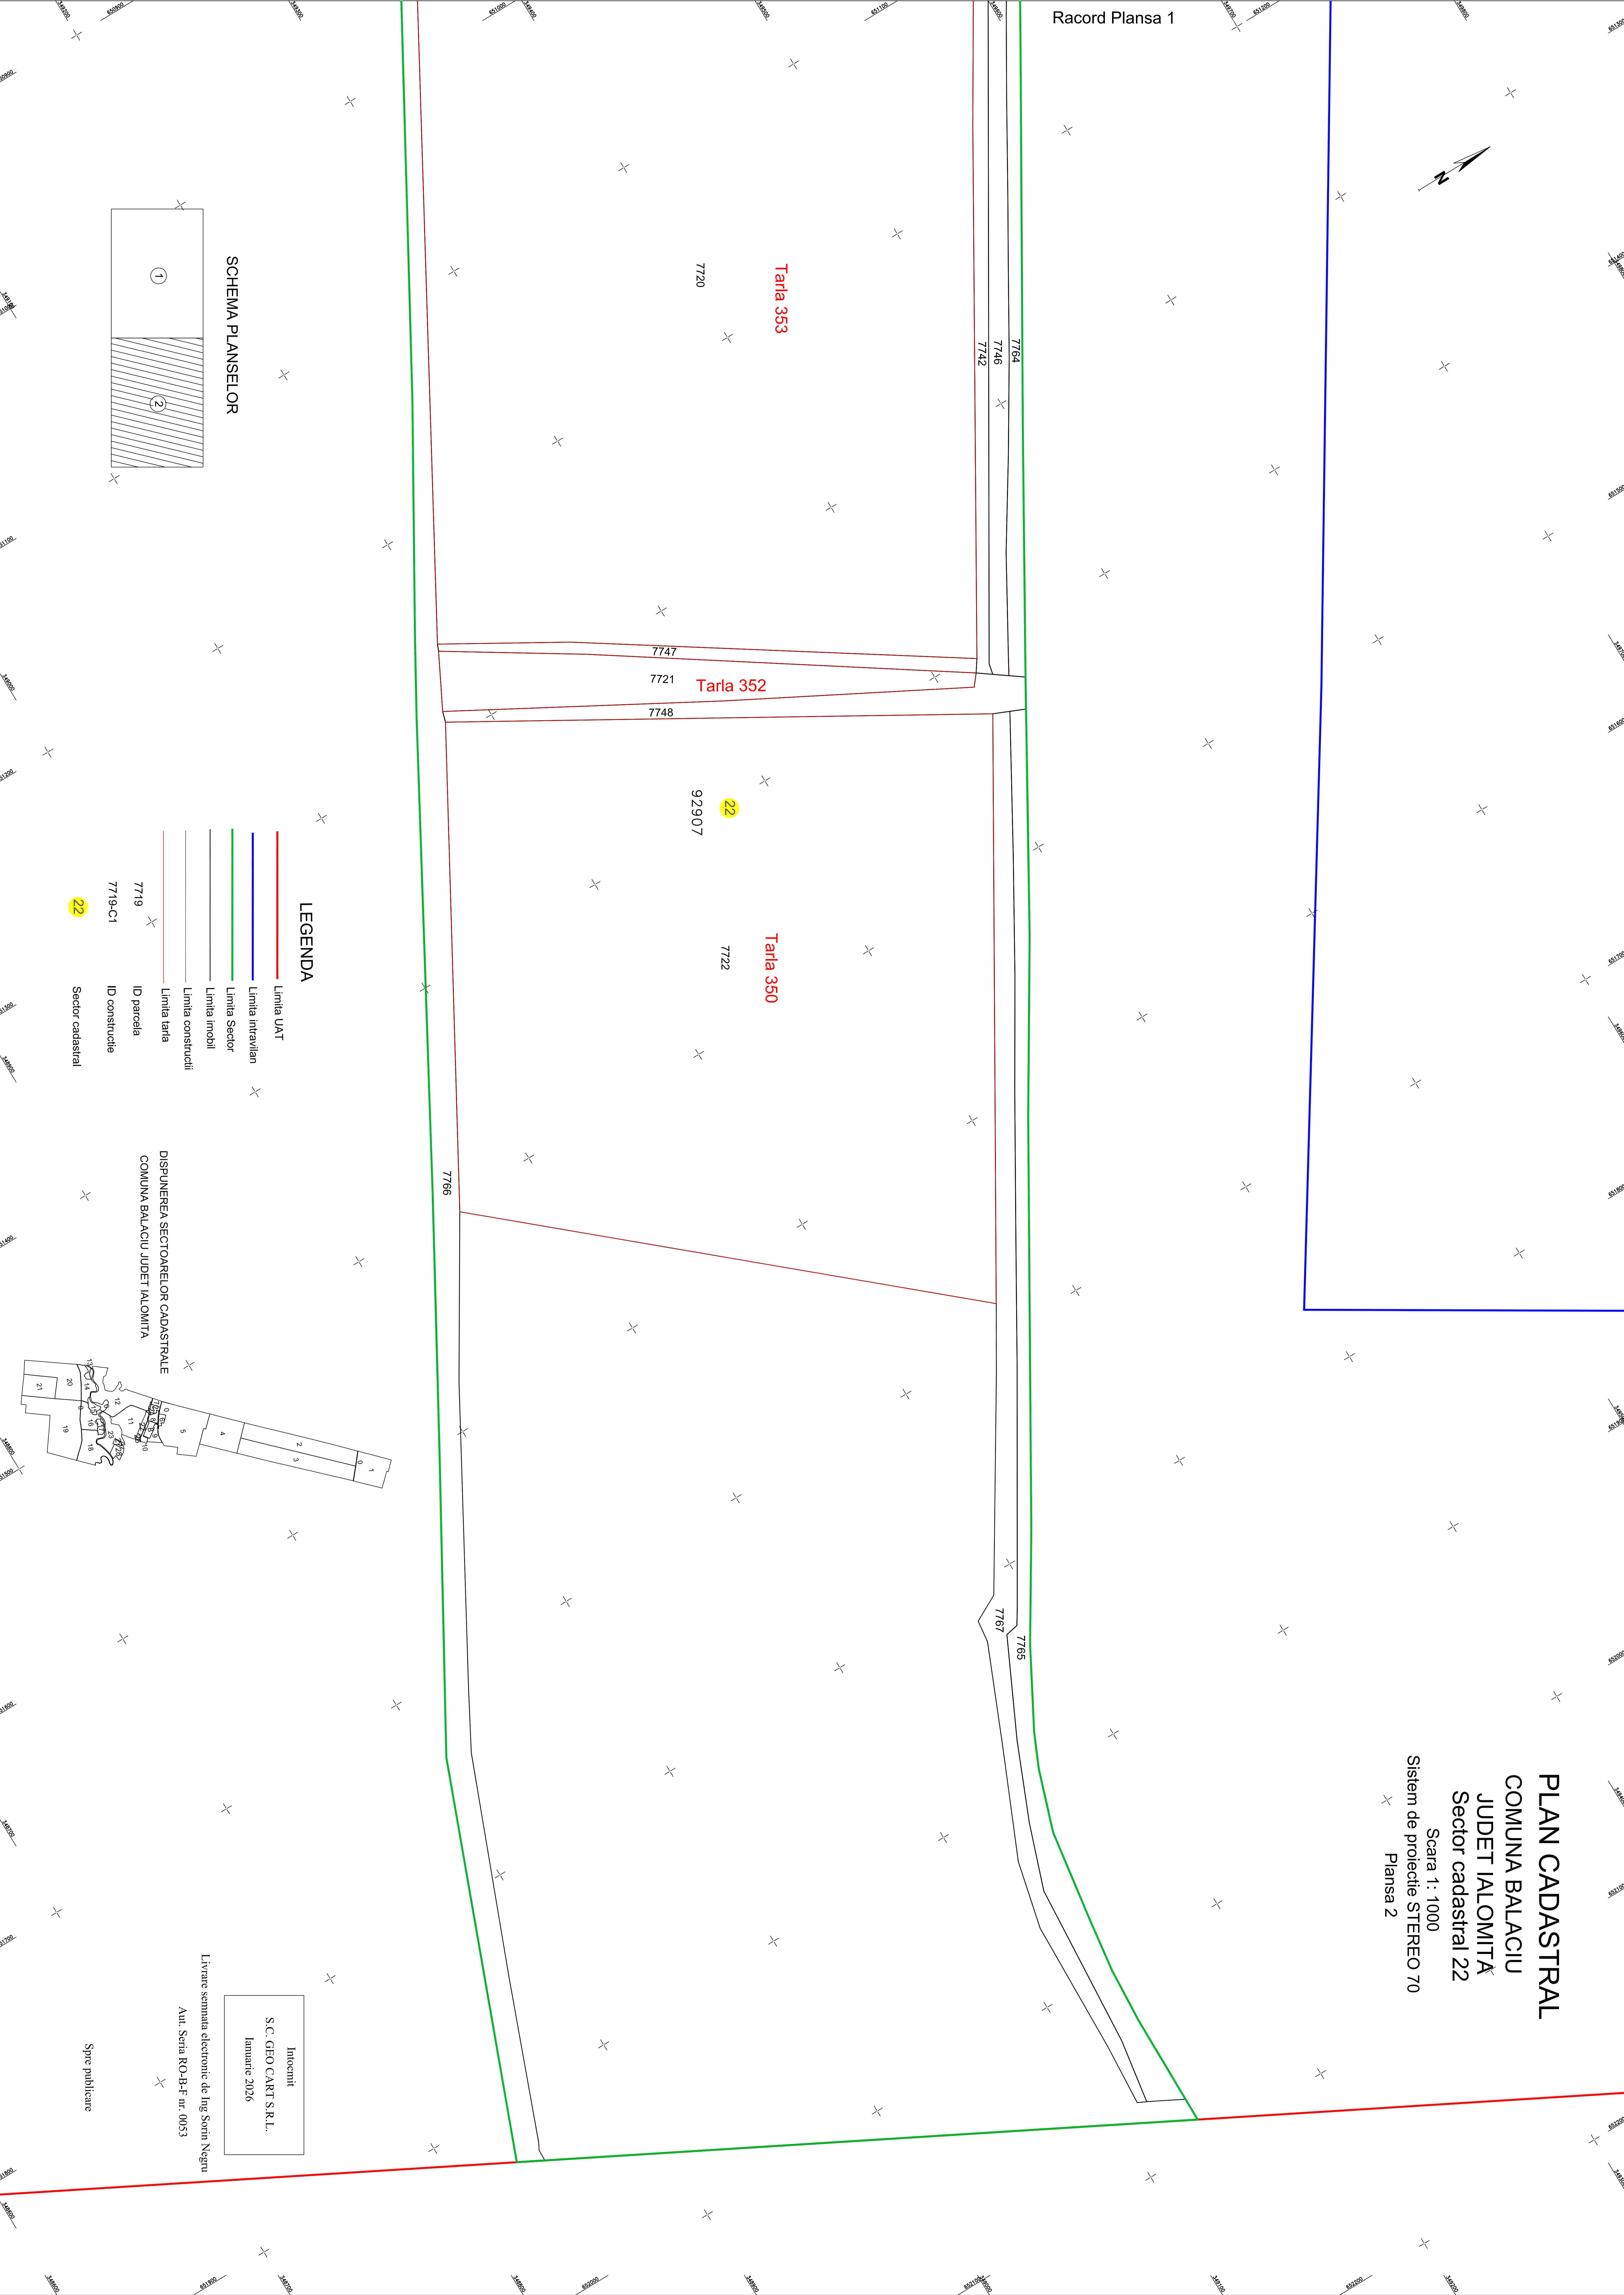

**LEGENDA**

- Limita UAT
- Limita intravilan
- Limita Sector
- Limita imobil
- Limita constructii
- Limita tarla
- ID parcela
- ID constructie
- Sector cadastral

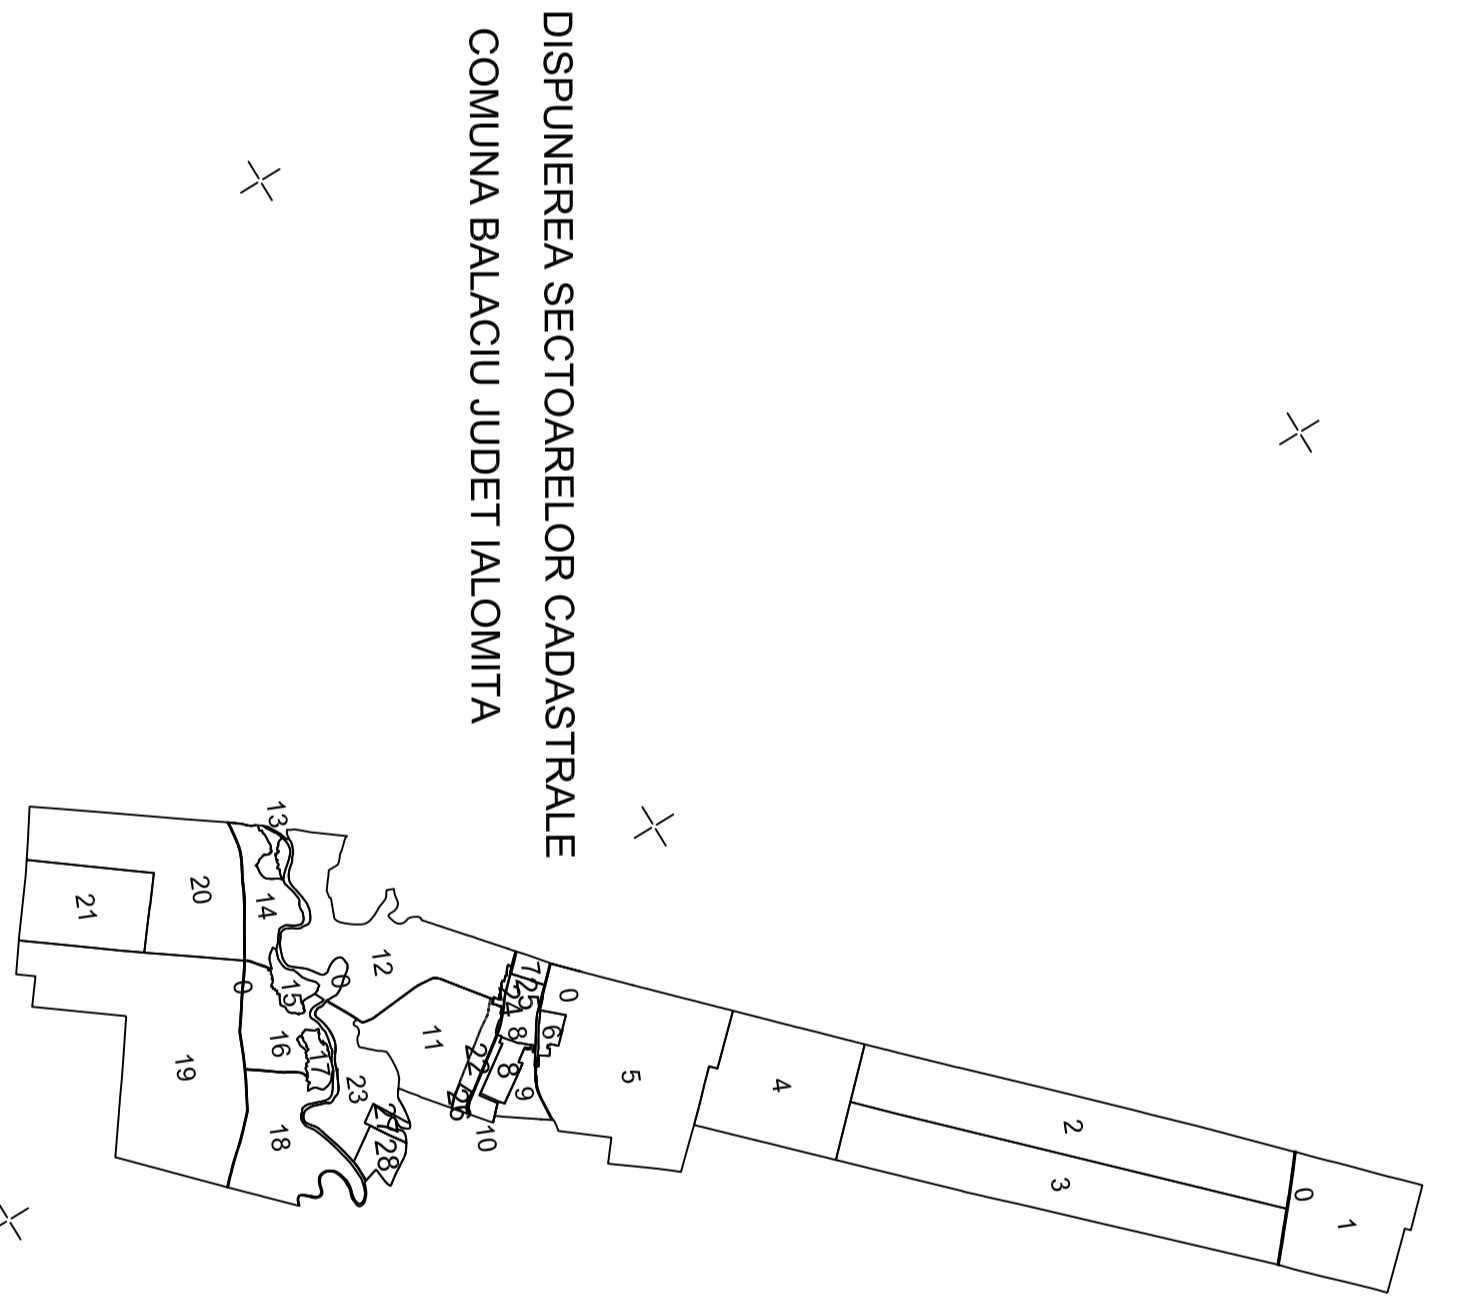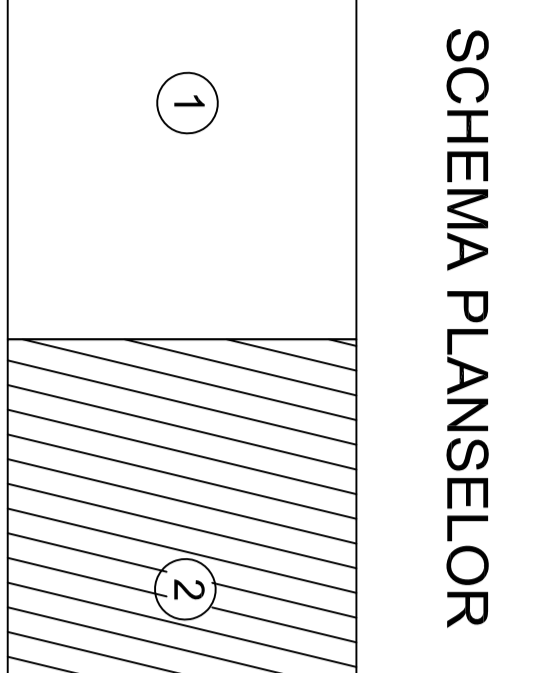

Intocmit  
S.C. GEO CART S.R.L.  
Ianuarie 2026

Livrare semnata electronic de Ing Sorin Negru  
Aut. Seria RO-B-F nr. 0053

Spre publicare