



# PLAN CADASTRAL

UAT: MOVILA, județul: IALOMIȚA,  
Sector cadastral 4,  
Scara 1:1000  
Sistem de proiectie: stereografic 1970  
Copie spre publicare



LEGENDA	
Numar Sector	4
ID imobil	2260
Limita sector	
Limita imobil	
Numar tarla	214/1

DISPUNEREA SECTOARELOR CADASTRALE  
TERITORIUL UNITATI ADMINISTRATIV TERITORIALA MOVILA, JUDEȚUL IALOMIȚA  
ESTE IMPARTIT IN 29 SECTOARE CADASTRALE

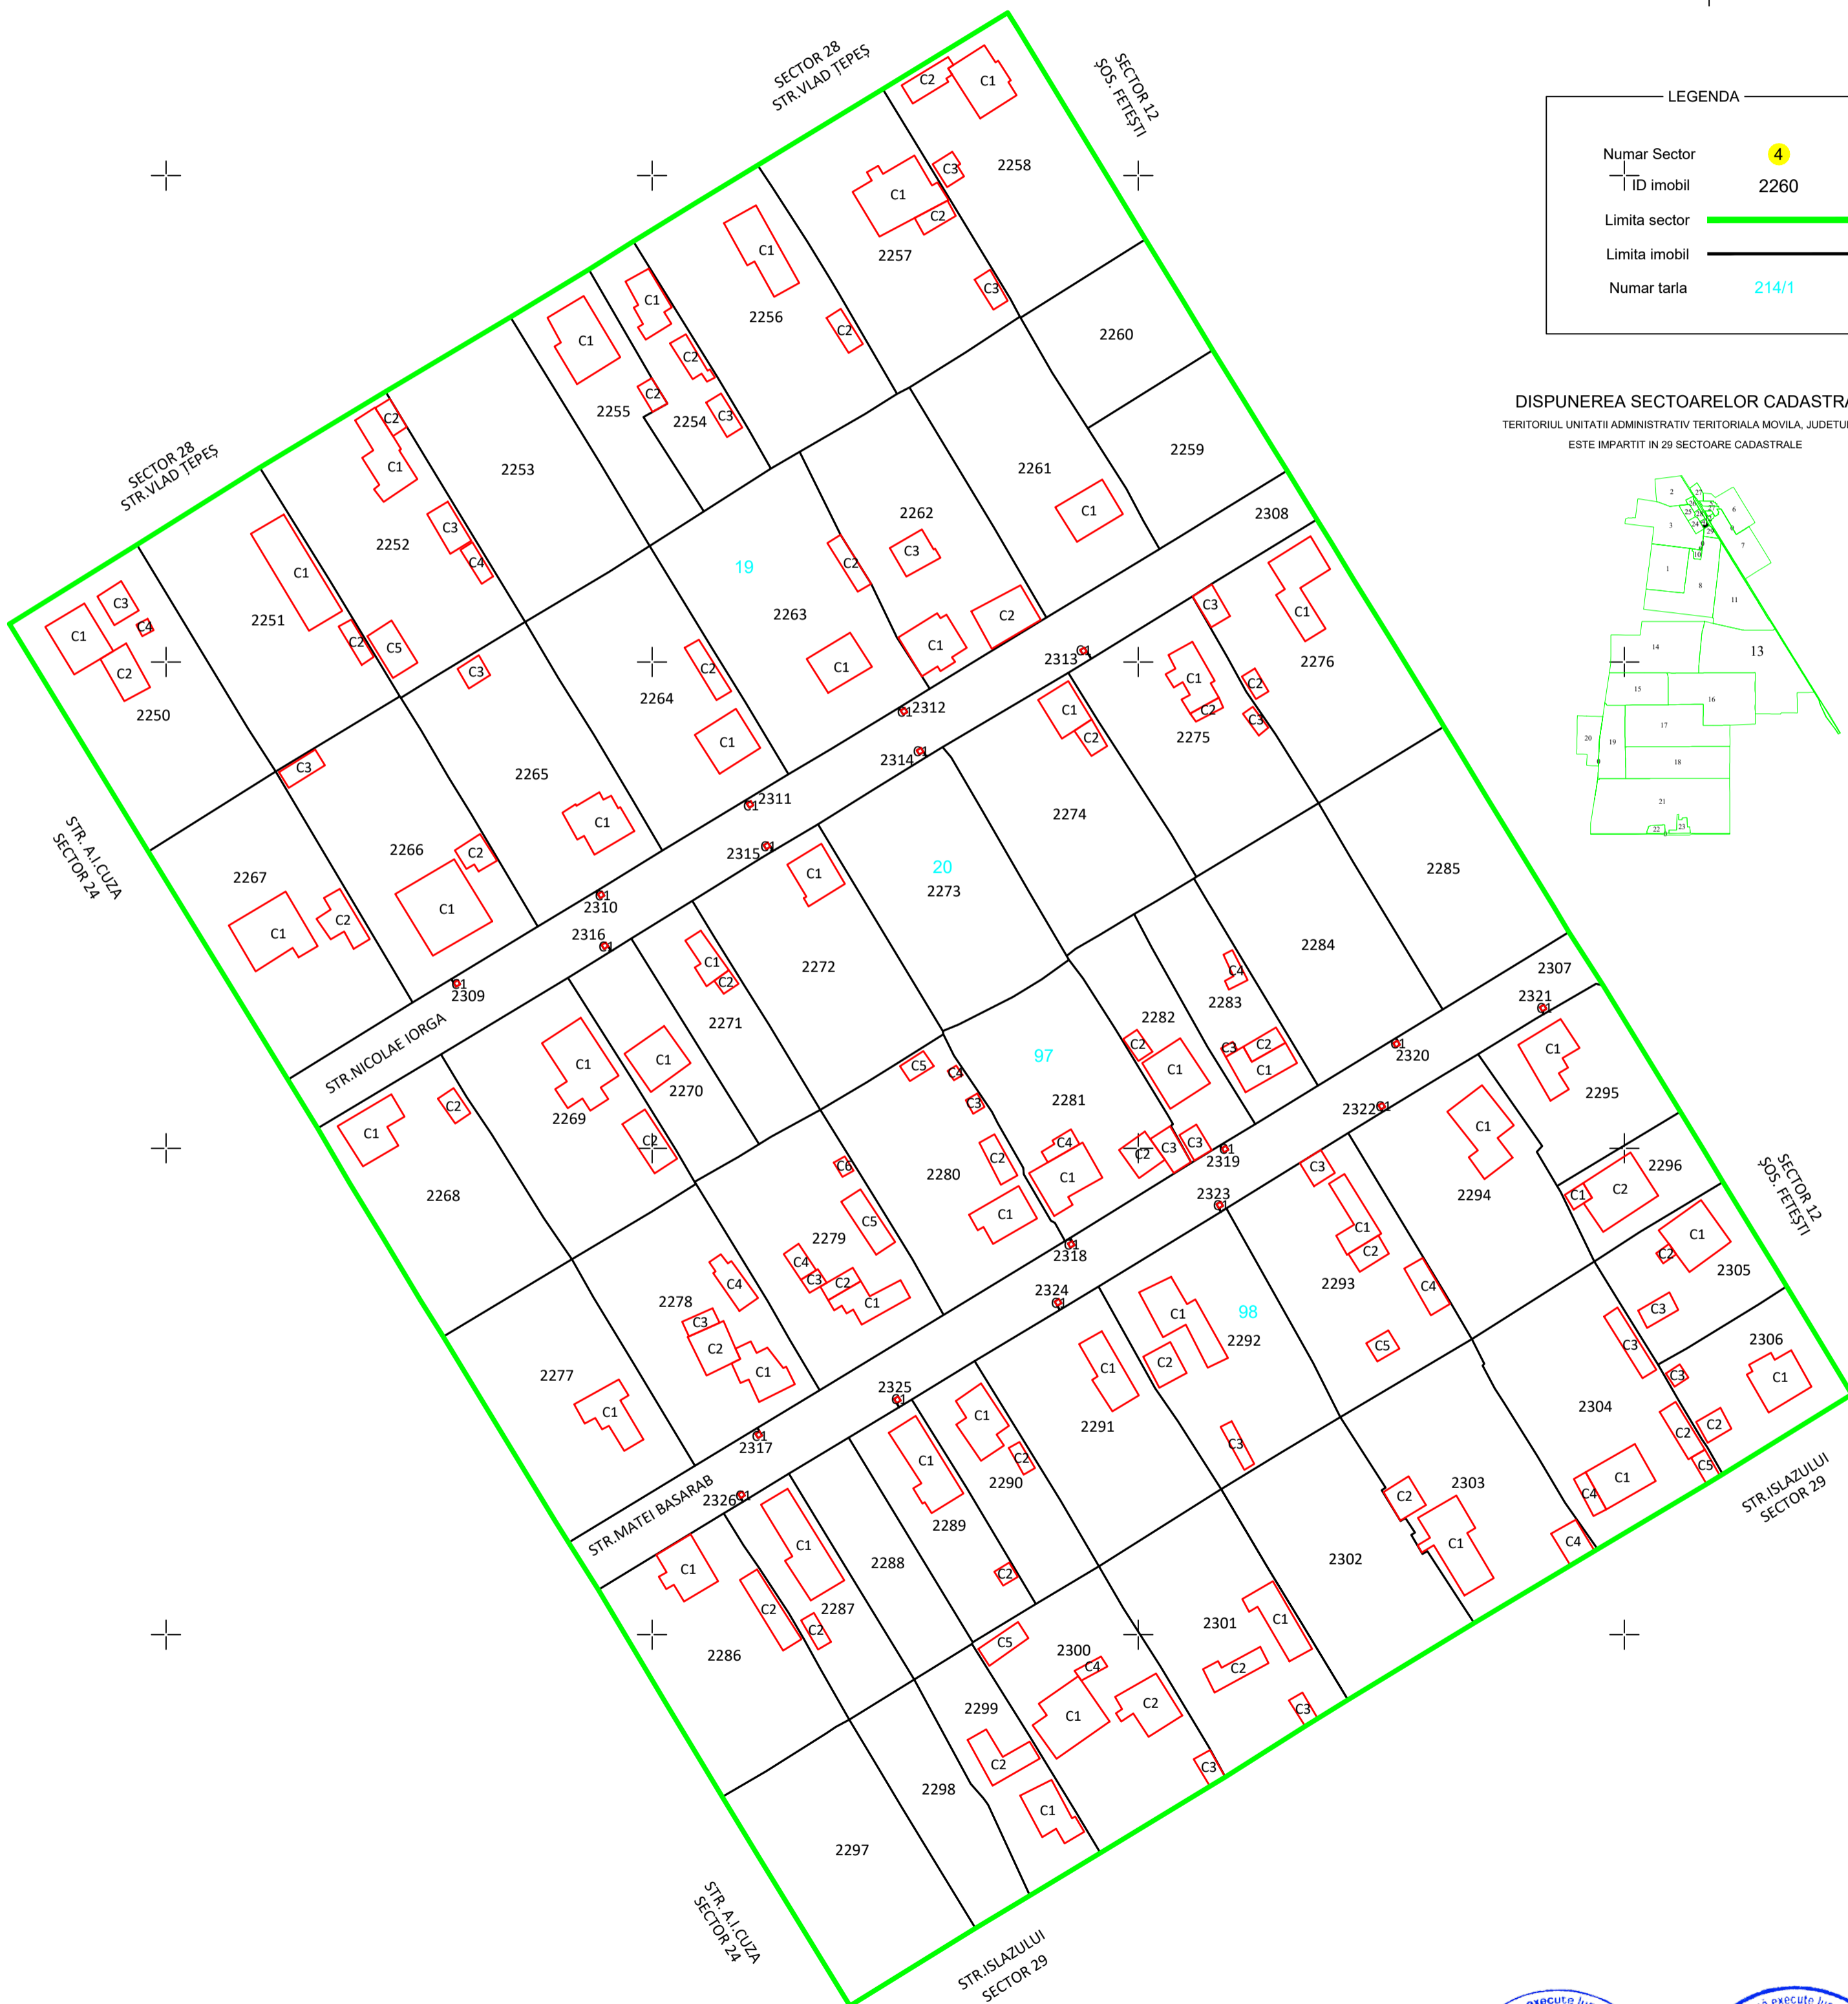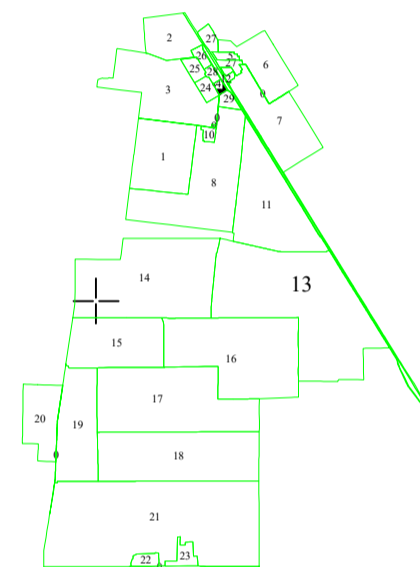

Executant: GIS CONSULTING S.R.L.  
Data: 11/12/2023

**CERTIFICAT DE AUTORIZARE**  
Seria RO-B-J Nr.2126  
S.C. GIS CONSULTING S.R.L.  
CLASA III

**CERTIFICAT DE AUTORIZARE**  
Seria RO-TL-F Nr. 0090  
ACRIS IULIAN  
CATEGORIA B