
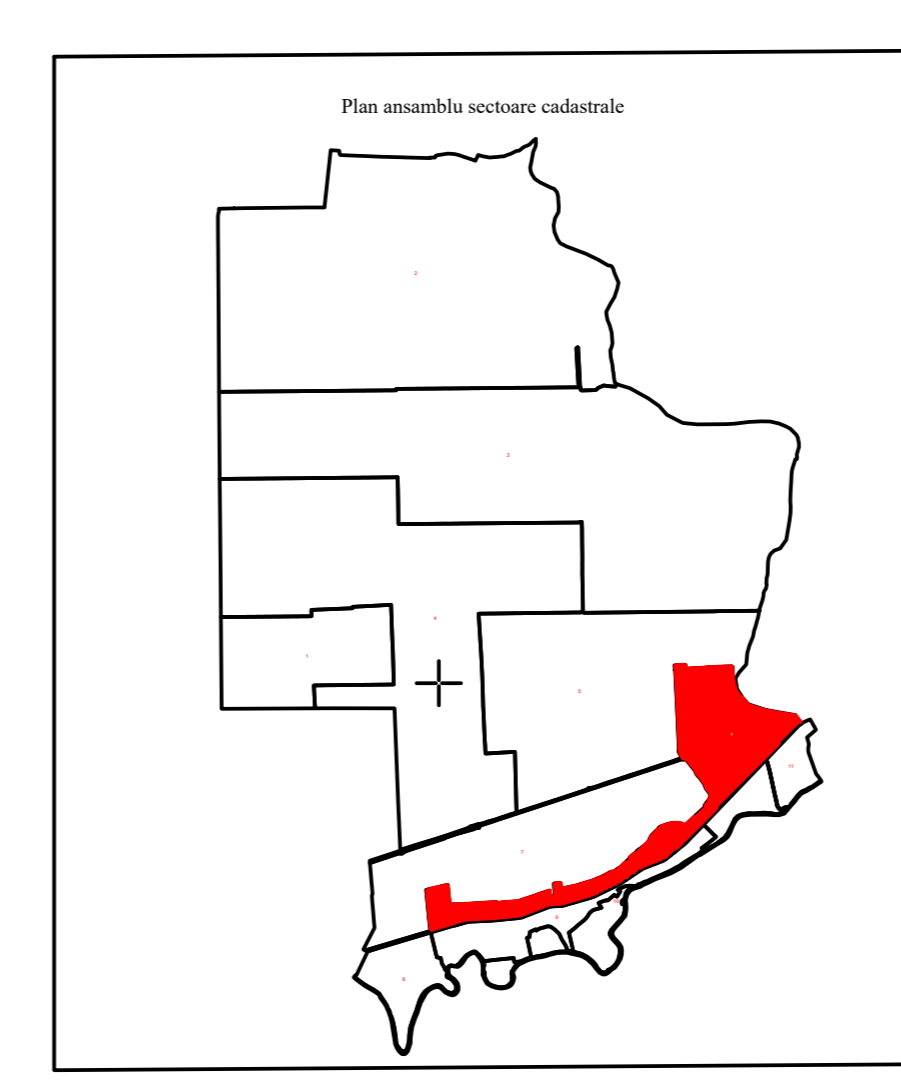
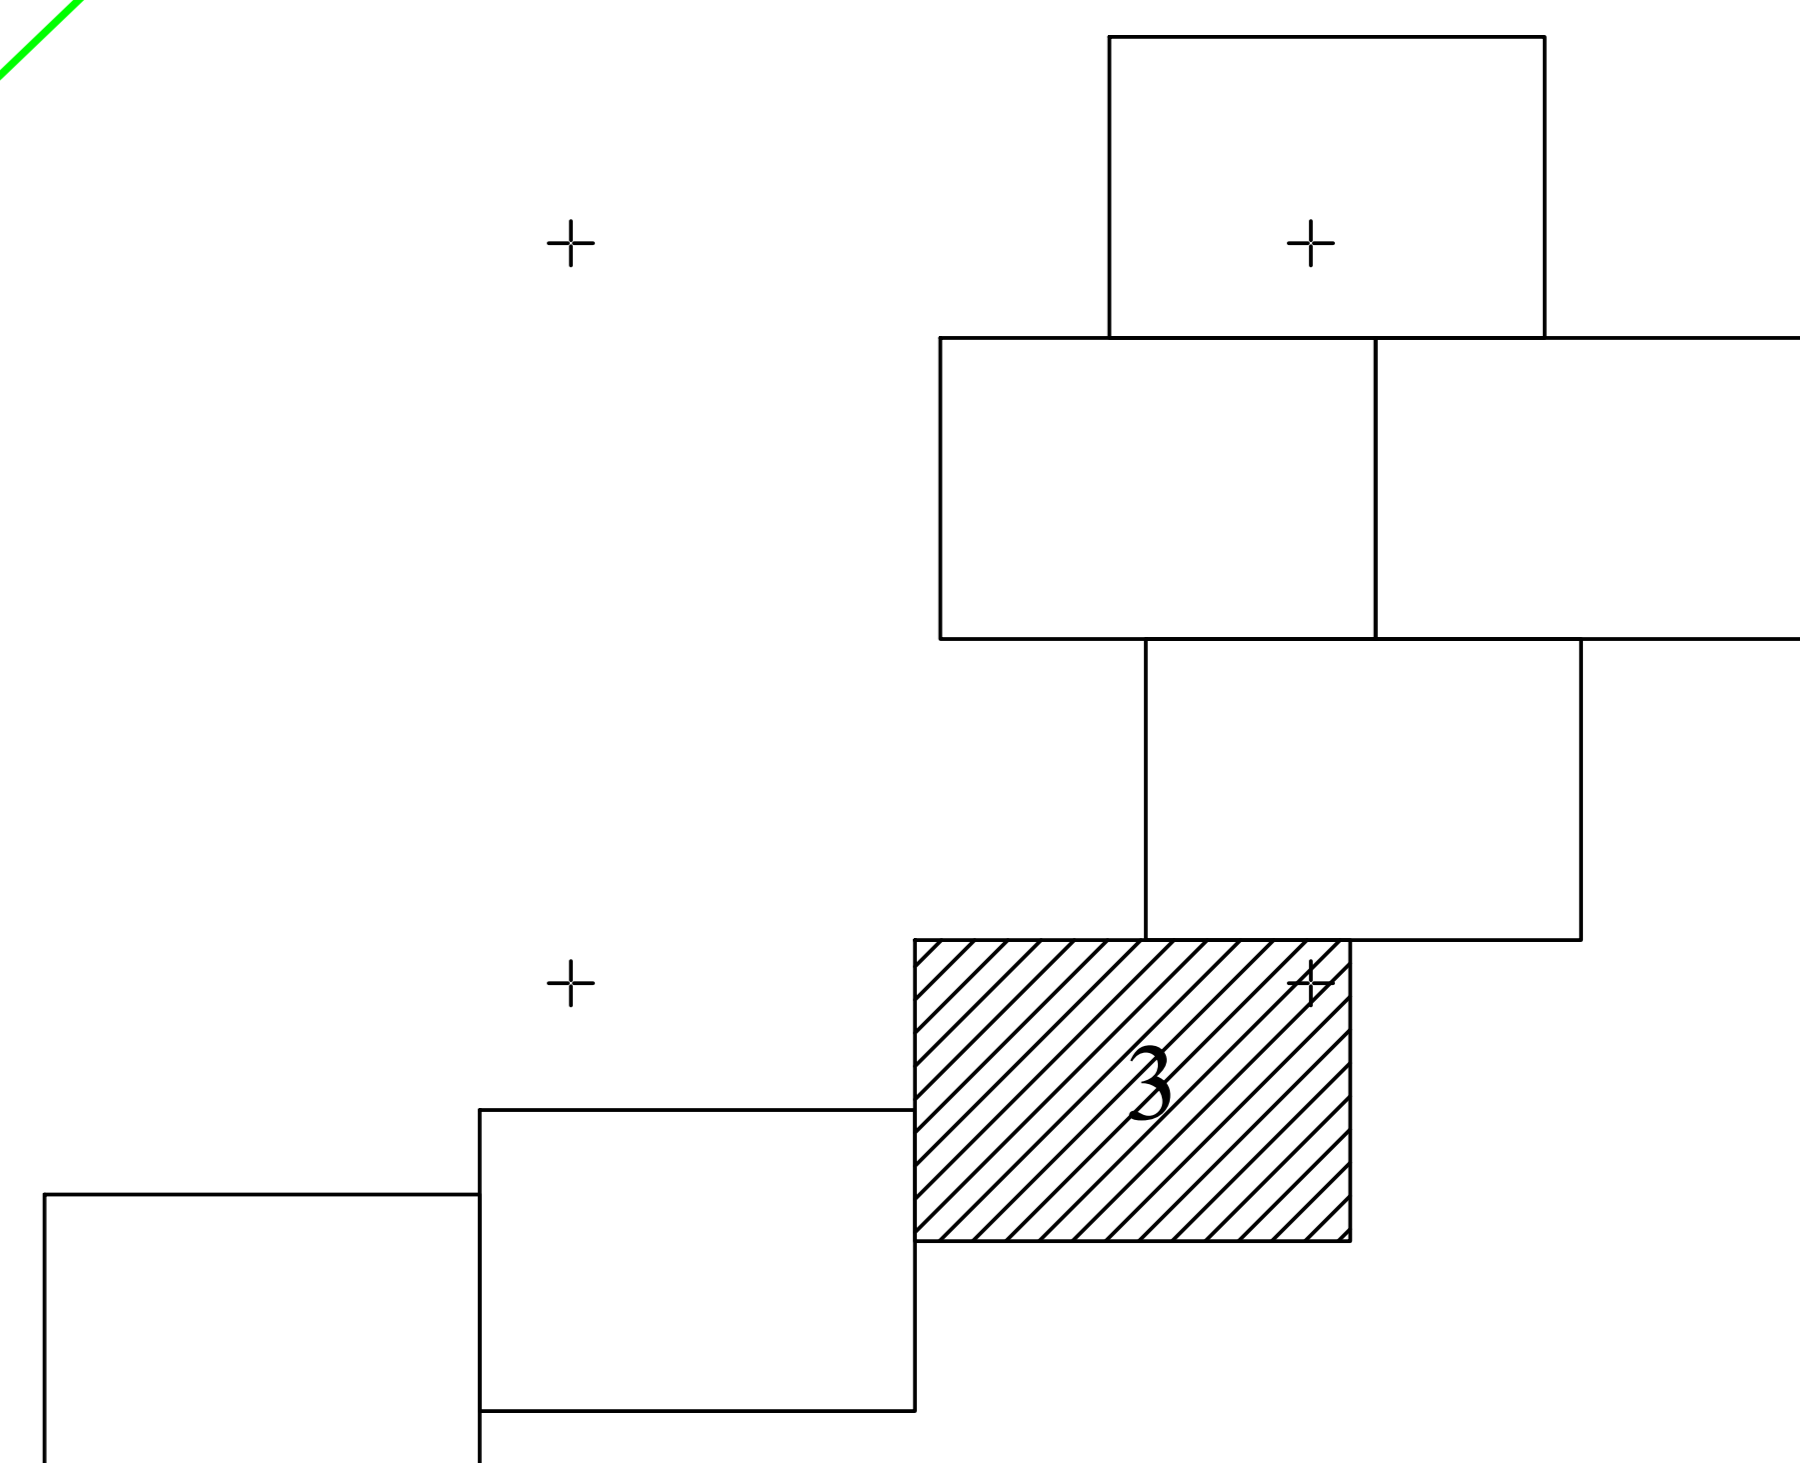


PLAN CADASTRAL
 UAT OGRADA, JUDEȚUL IALOMIȚA
 Sector Cadastral: 6
 Scara 1:1000
 Sistem de proiecție STEREO 70

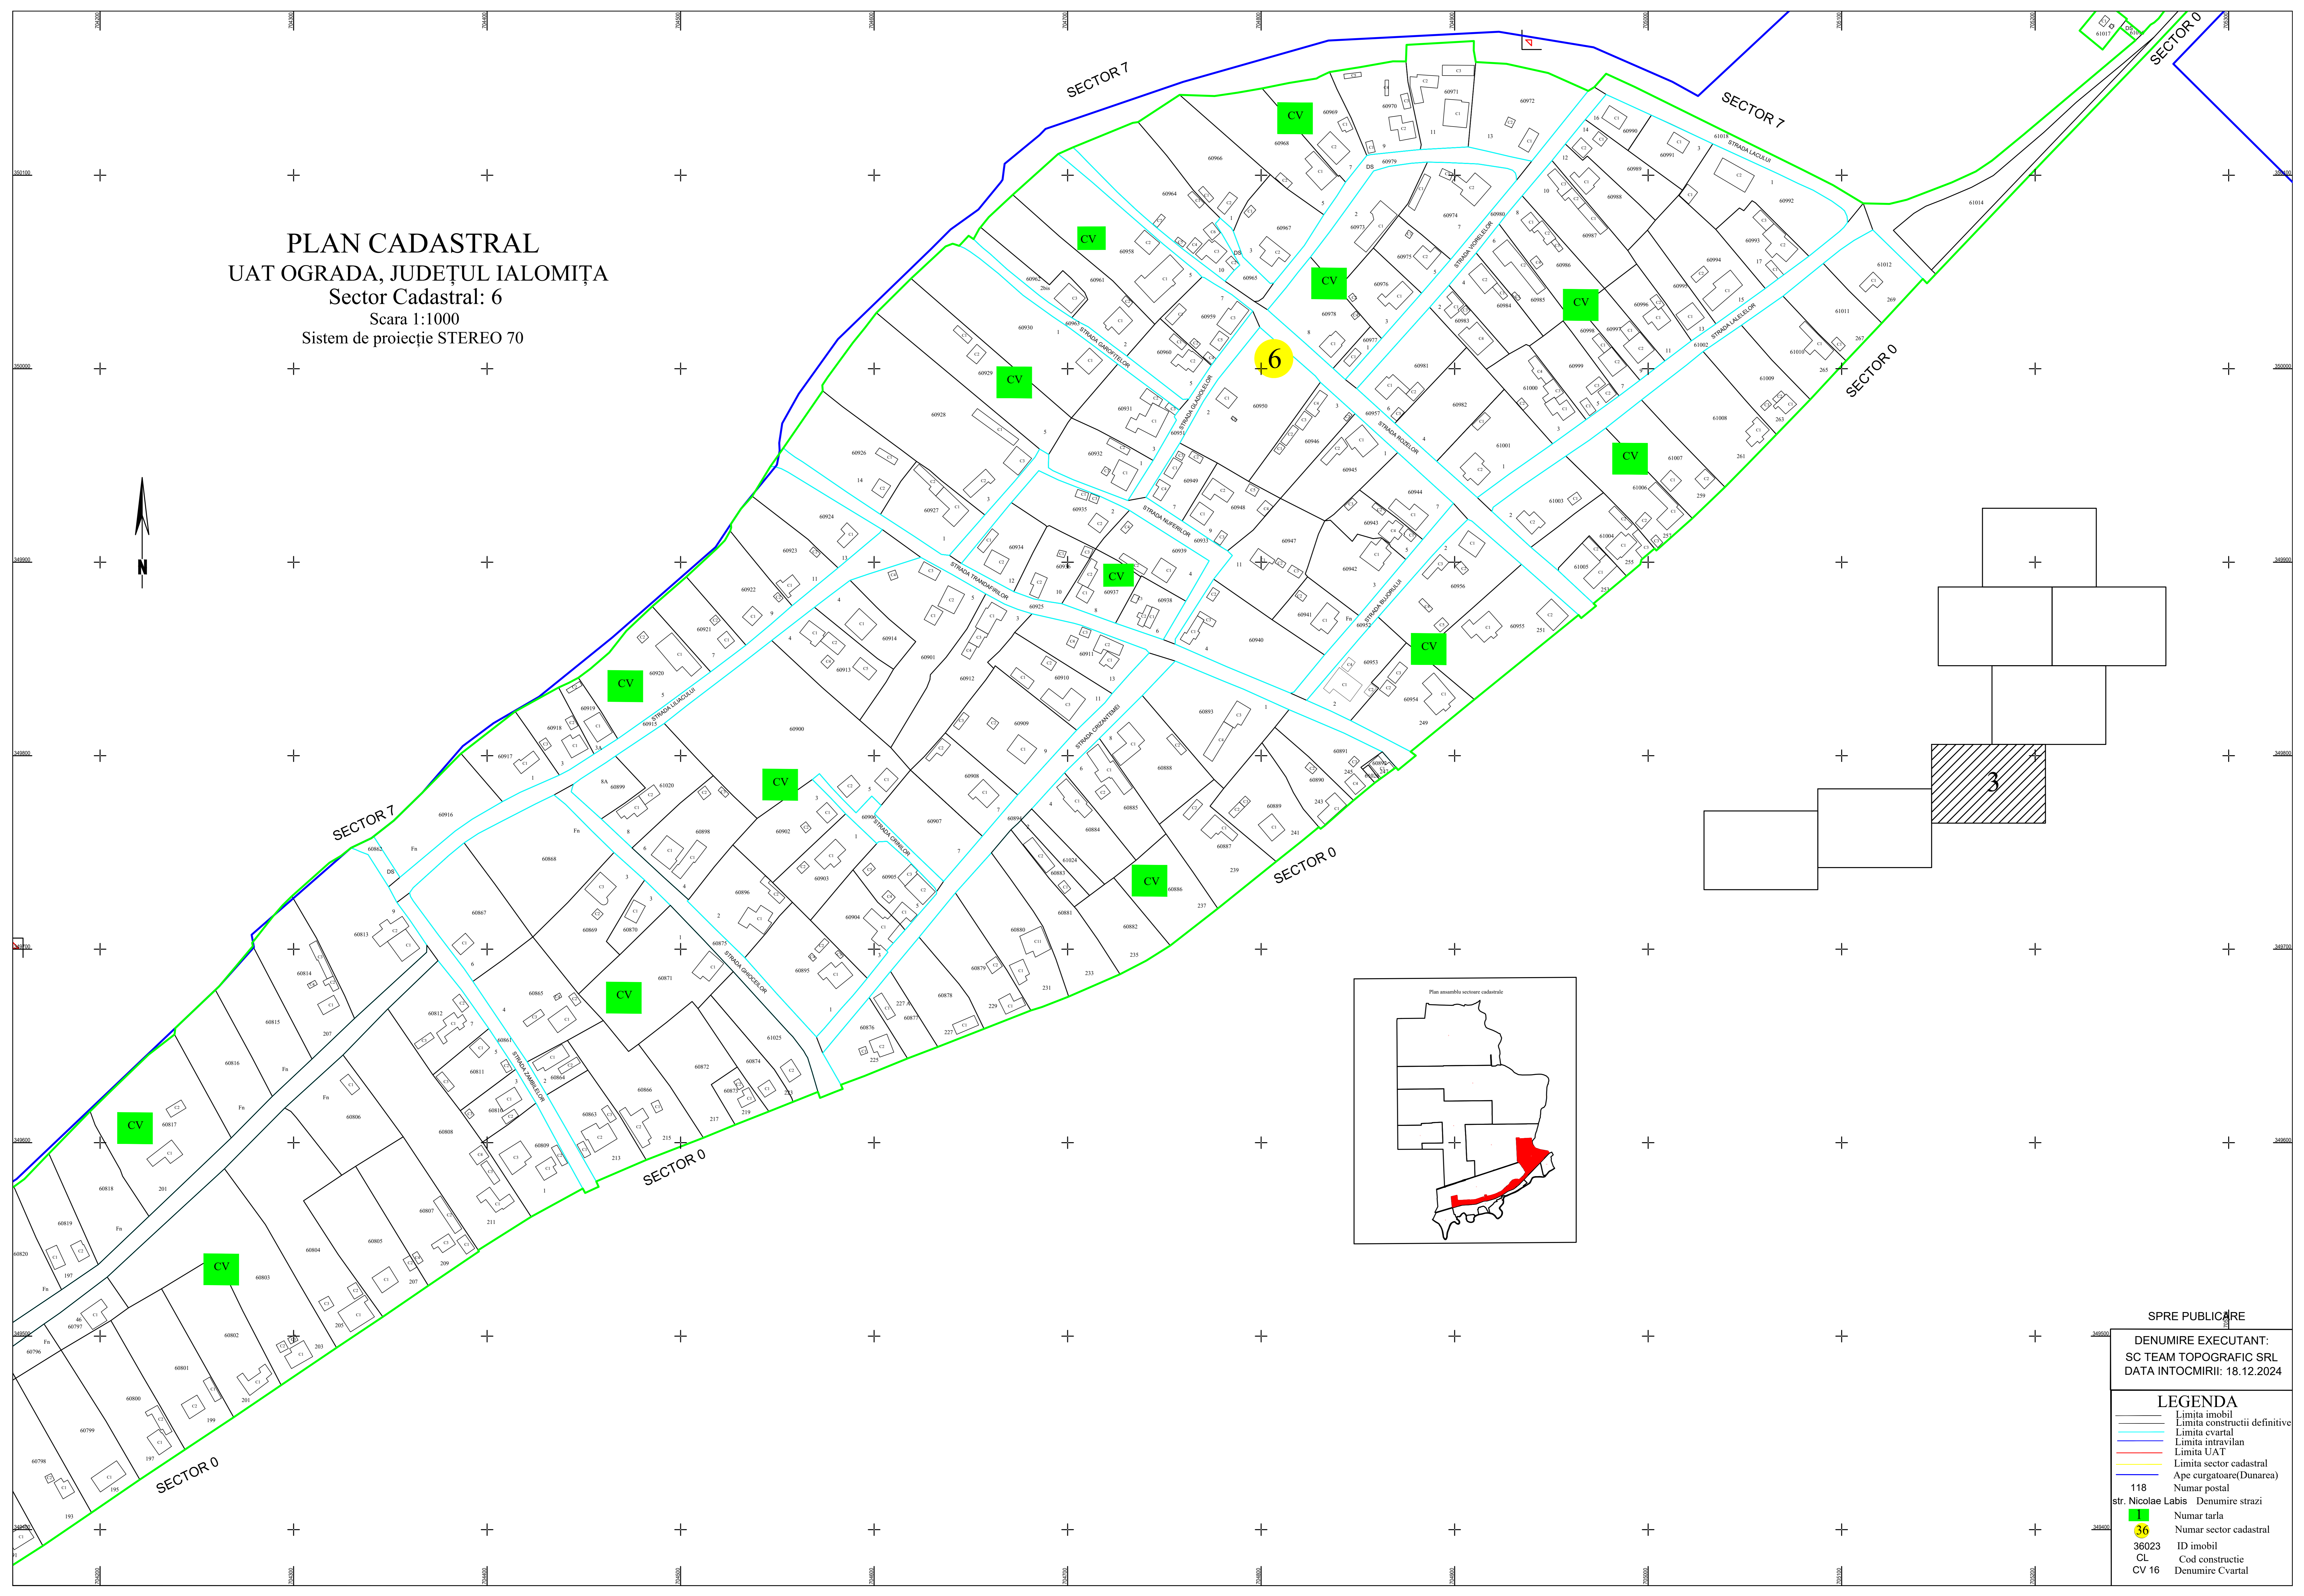

SPRE PUBLICARE

DENUMIRE EXECUTANT:
 SC TEAM TOPOGRAFIC SRL
 DATA INTOCMIRII: 18.12.2024

LEGENDA

| | |
|--------------------|-------------------------------|
| | Limita imobil |
| | Limita constructii definitive |
| | Limita cvartal |
| | Limita intravilan |
| | Limita UAT |
| | Limita sector cadastral |
| | Ape curgatoare(Dunarea) |
| 118 | Numar postal |
| str. Nicolae Labis | Denumire strazi |
| | Numar tarla |
| | Numar sector cadastral |
| 36023 | ID imobil |
| CL | Cod constructie |
| CV 16 | Denumire Cvartal |