
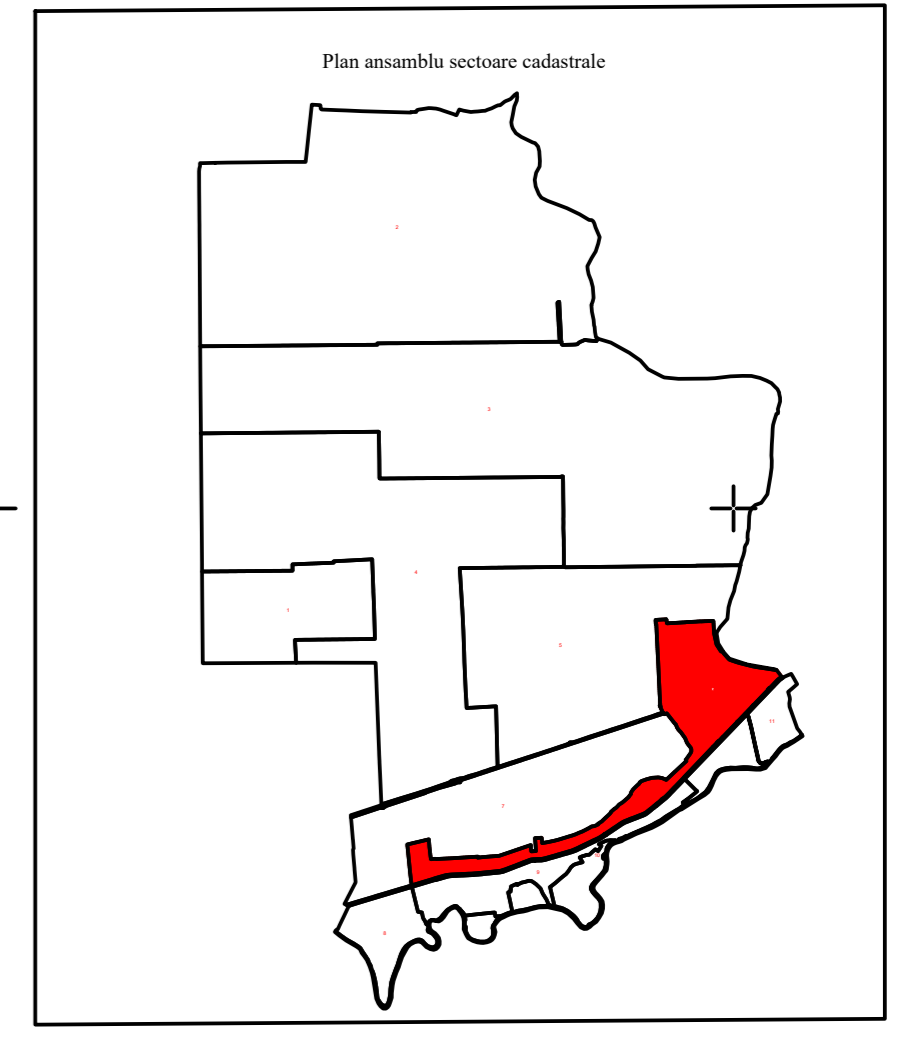
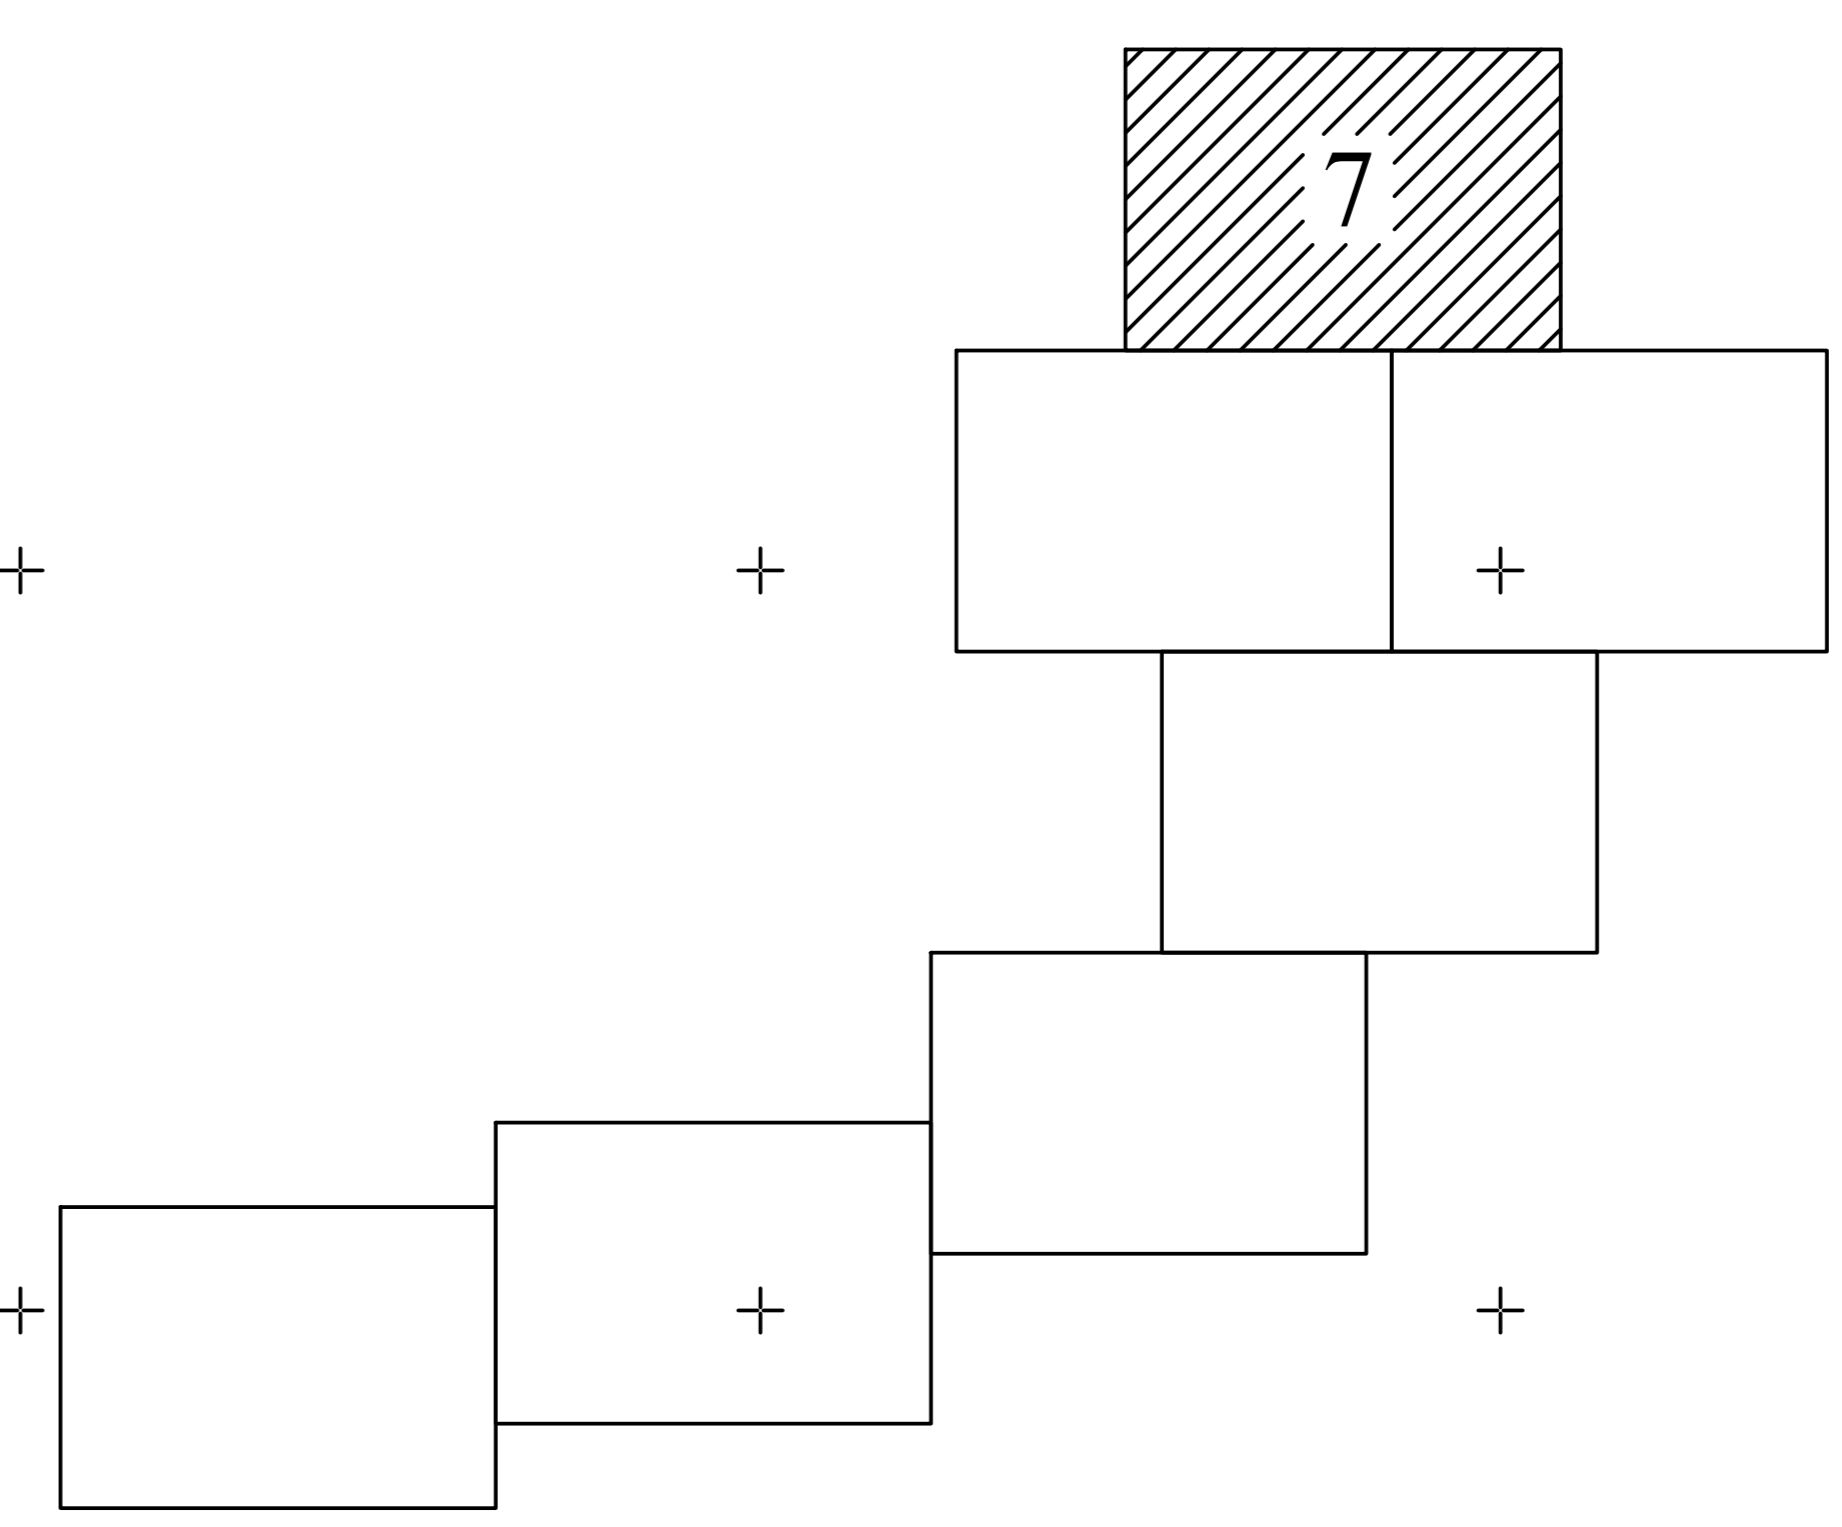


**PLAN CADĂSTRAL**  
 UAT OGRADA, JUDEŢUL IALOMIŢA  
 Sector Cadastral: 6  
 Scara 1:1000  
 Sistem de proiecție STEREO 70

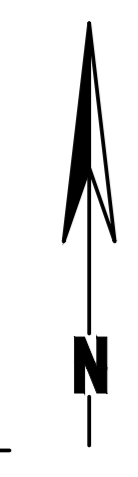

SPRE PUBLICARE

DENUMIRE EXECUTANT:  
 SC TEAM TOPOGRAFIC SRL  
 DATA INTOCMIRII: 18.12.2024

**LEGENDA**

- Limita imobil
- Limita constructii definitive
- Limita cvartal
- Limita intravilan
- Limita UAT
- Limita sector cadastral
- Ape curgatoare(Dunarea)
- 118 Numar postal
- str. Nicolae Labis Denumire strazi
- 36 Numar tarla
- 36 Numar sector cadastral
- 36023 ID imobil
- CL Cod constructie
- CV 16 Denumire Cvartal