
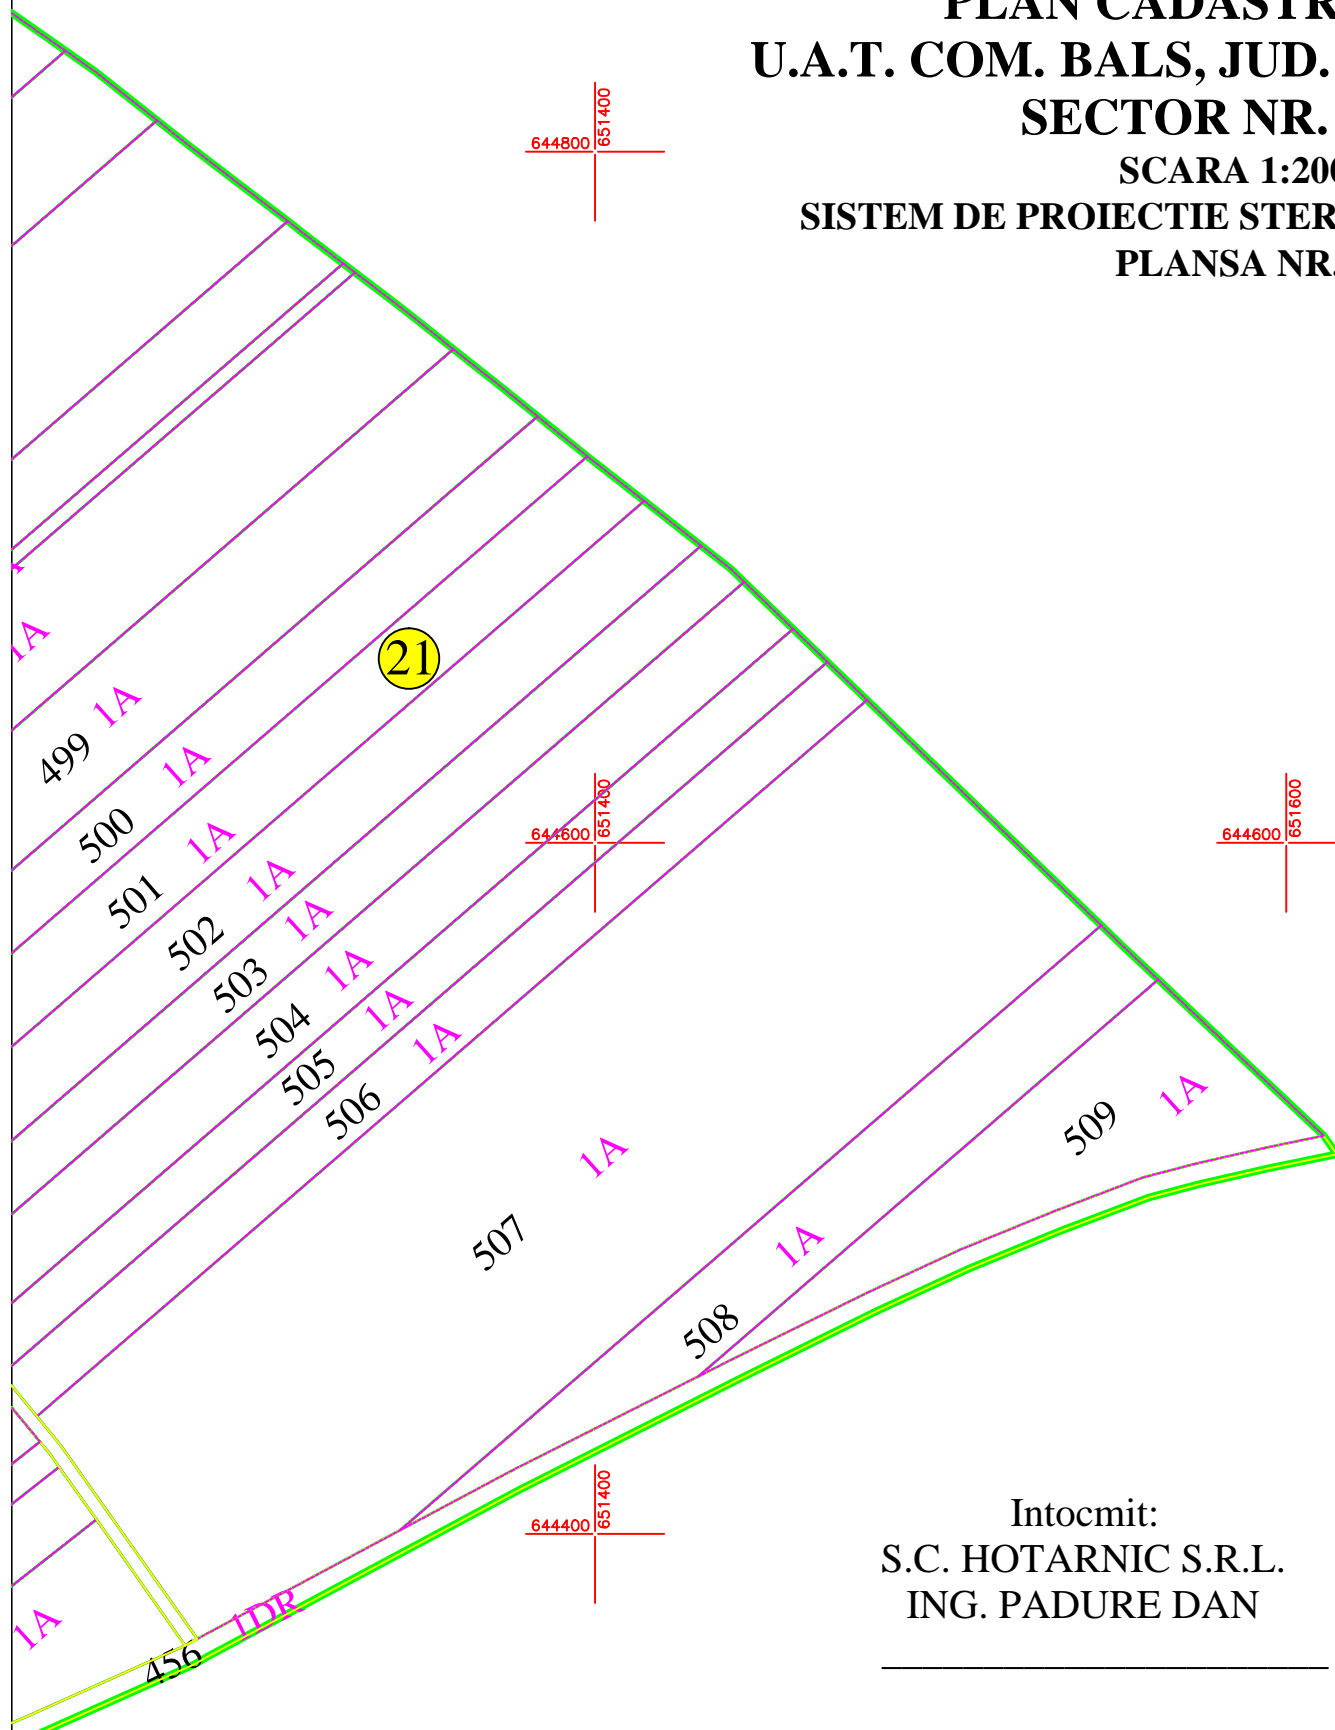


**PLAN CADASTRAL**  
**U.A.T. COM. BALS, JUD. IASI,**  
**SECTOR NR. 20**  
 SCARA 1:2000  
 SISTEM DE PROIECTIE STEREO-70  
 PLANSA NR. 2

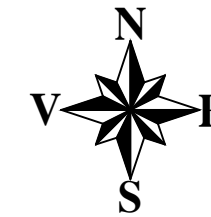

Intocmit:  
 S.C. HOTARNIC S.R.L.  
 ING. PADURE DAN

DISPUNEREA SECTOARELOR CADASTRALE	
UAT TODIRENI      UAT BELCESTI UAT BALTATI UAT COSTESTI      UAT ION NECULCE UAT TARGU FRUMOS	
LEGENDA: Sector cadastral Limita imobil Limita drum Limita parcela Numar sector ID imobil 500 Categorie folosinta IA	
SCHEMA RACORDARE PLANSE: 	

Inregistrare sistematica, UAT Bals, 2019, Sector cadastral nr. 21

DOCUMENTE SPRE PUBLICARE