
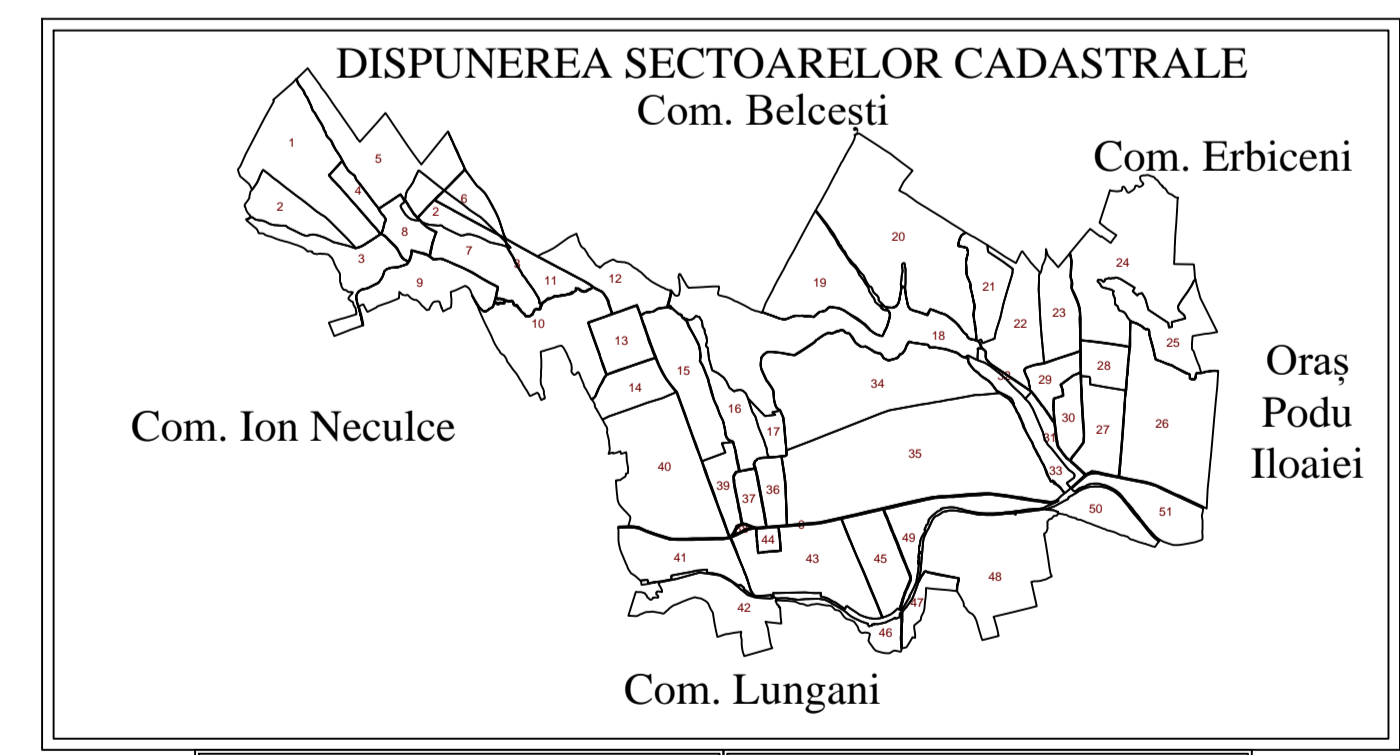
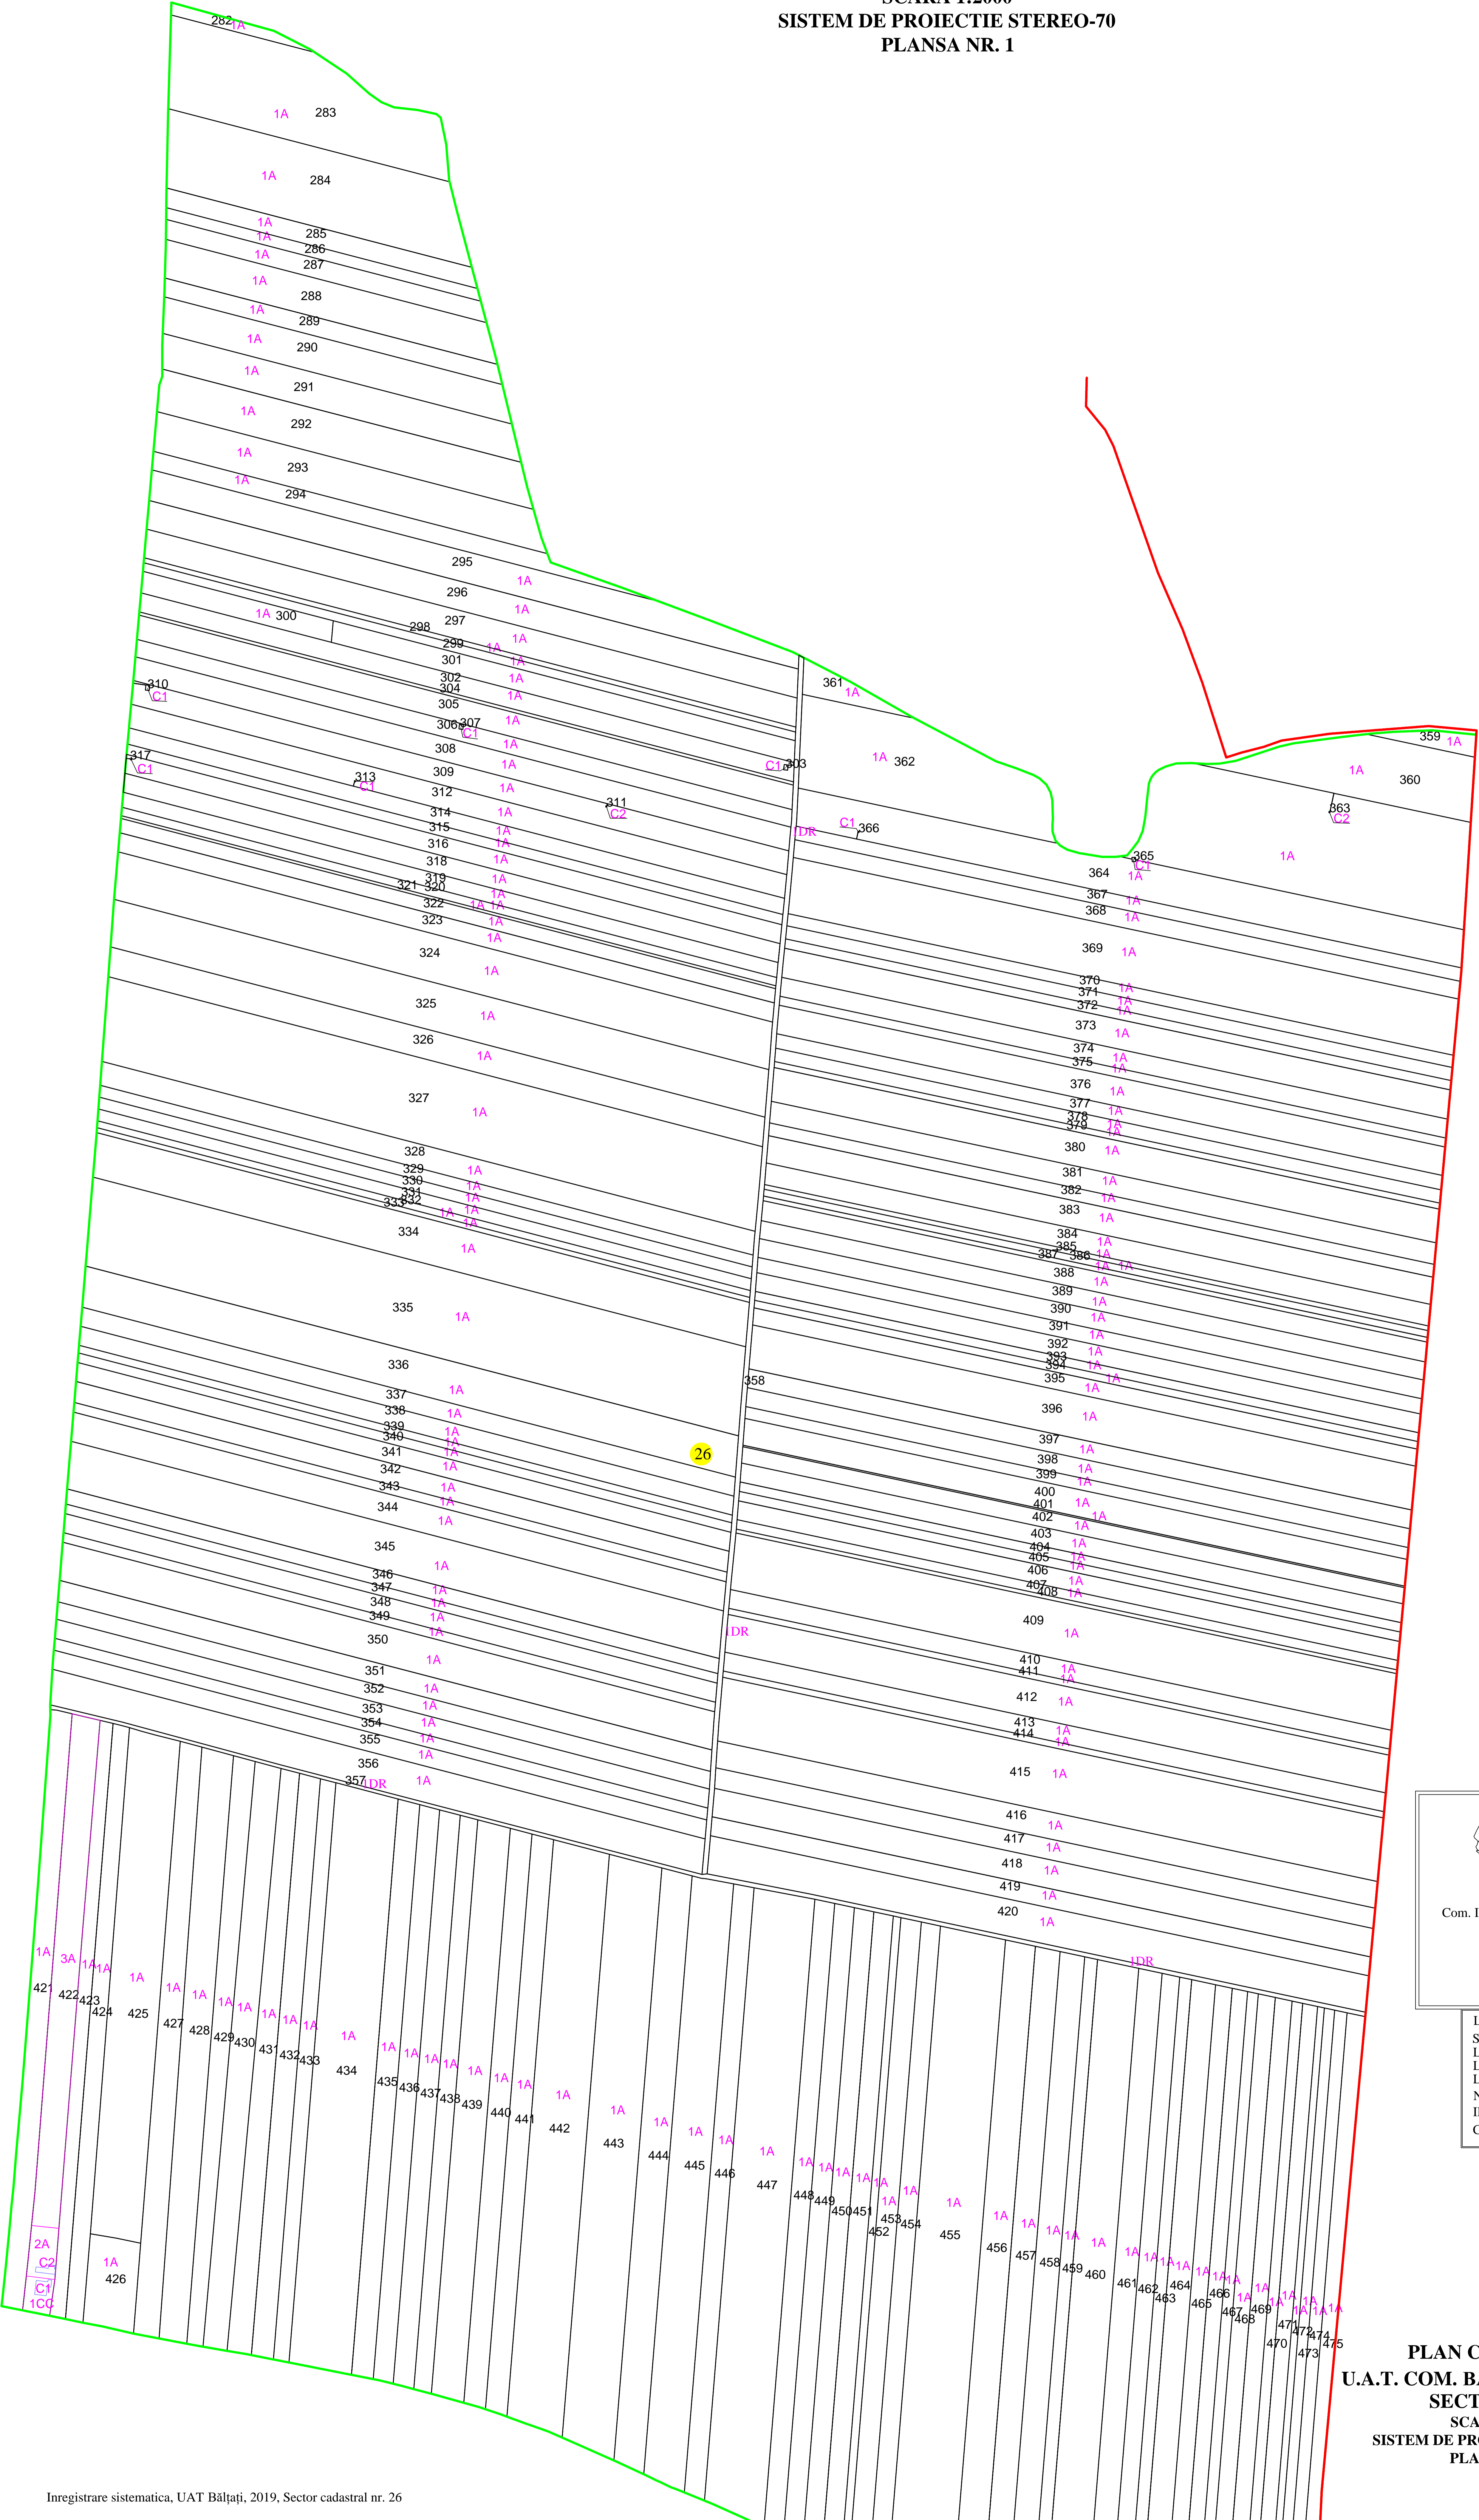


**PLAN CADASTRAL**  
**U.A.T. COM. BĂLȚAȚI, JUD. IAȘI,**  
**SECTOR NR. 26**  
 SCARA 1:2000  
 SISTEM DE PROIECTIE STEREO-70  
 PLANSA NR. 1

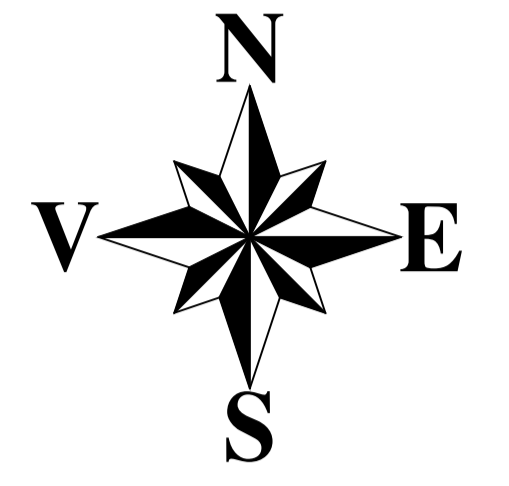

LEGENDA:		SCHEMA RACORDARE PLANSE:	
Sector cadastral			
Limita imobil			
Limita drum			
Limita parcela			
Numar sector			
ID imobil			
Categorie folosinta			
		1	
		2	

**PLAN CADASTRAL**  
**U.A.T. COM. BĂLȚAȚI, JUD. IAȘI,**  
**SECTOR NR. 26**  
 SCARA 1:2000  
 SISTEM DE PROIECTIE STEREO-70  
 PLANSA NR. 1

Intocmit:  
 S.C. HOTARNIC S.R.L.  
 ING. PADURE DAN