



PLAN CADASTRAL
U.A.T. COM. DELENI, JUD. IAȘI,
SECTOR NR. 46
 SCARA 1:2000
 SISTEM DE PROIECȚIE STEREO-70
 PLANȘA NR. 1

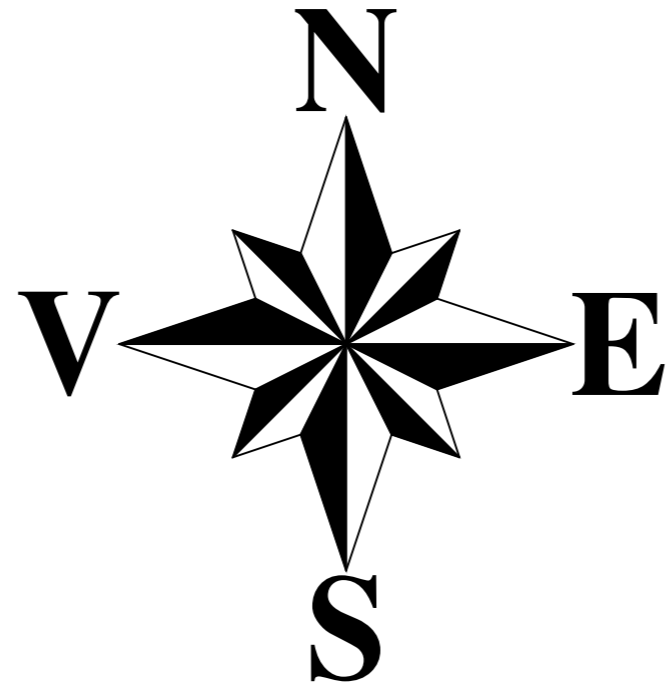

INTOCMIT:
 S.C. HOTARNIC S.R.L.
 Ing. Padure Dan

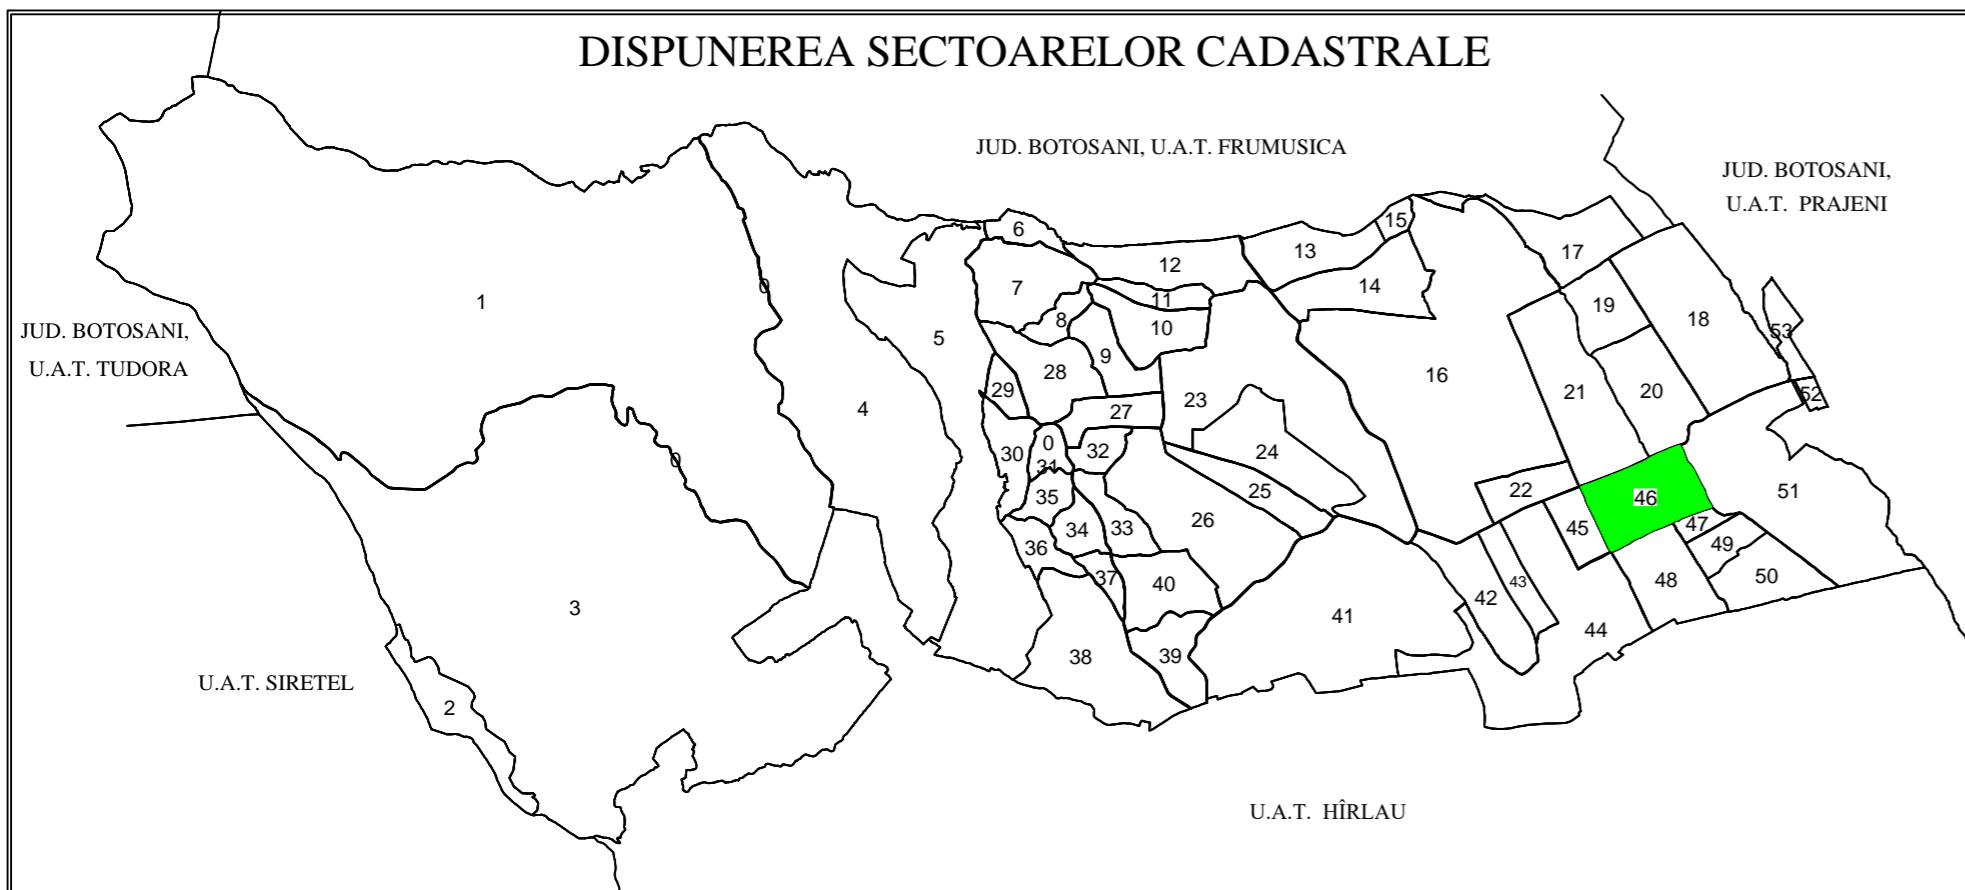

LEGENDA:			
Sector cadastral	—		
Limita imobil	—		
Limita drum	—		
Numar sector	46		
ID imobil	1299		
Categorie folosinta	IA		
SCHEMA RACORDARE PLANSE:			
<table border="1"> <tr> <td align="center" style="width: 30px; height: 30px;">1</td> <td align="center" style="width: 30px; height: 30px;">2</td> </tr> </table>		1	2
1	2		