
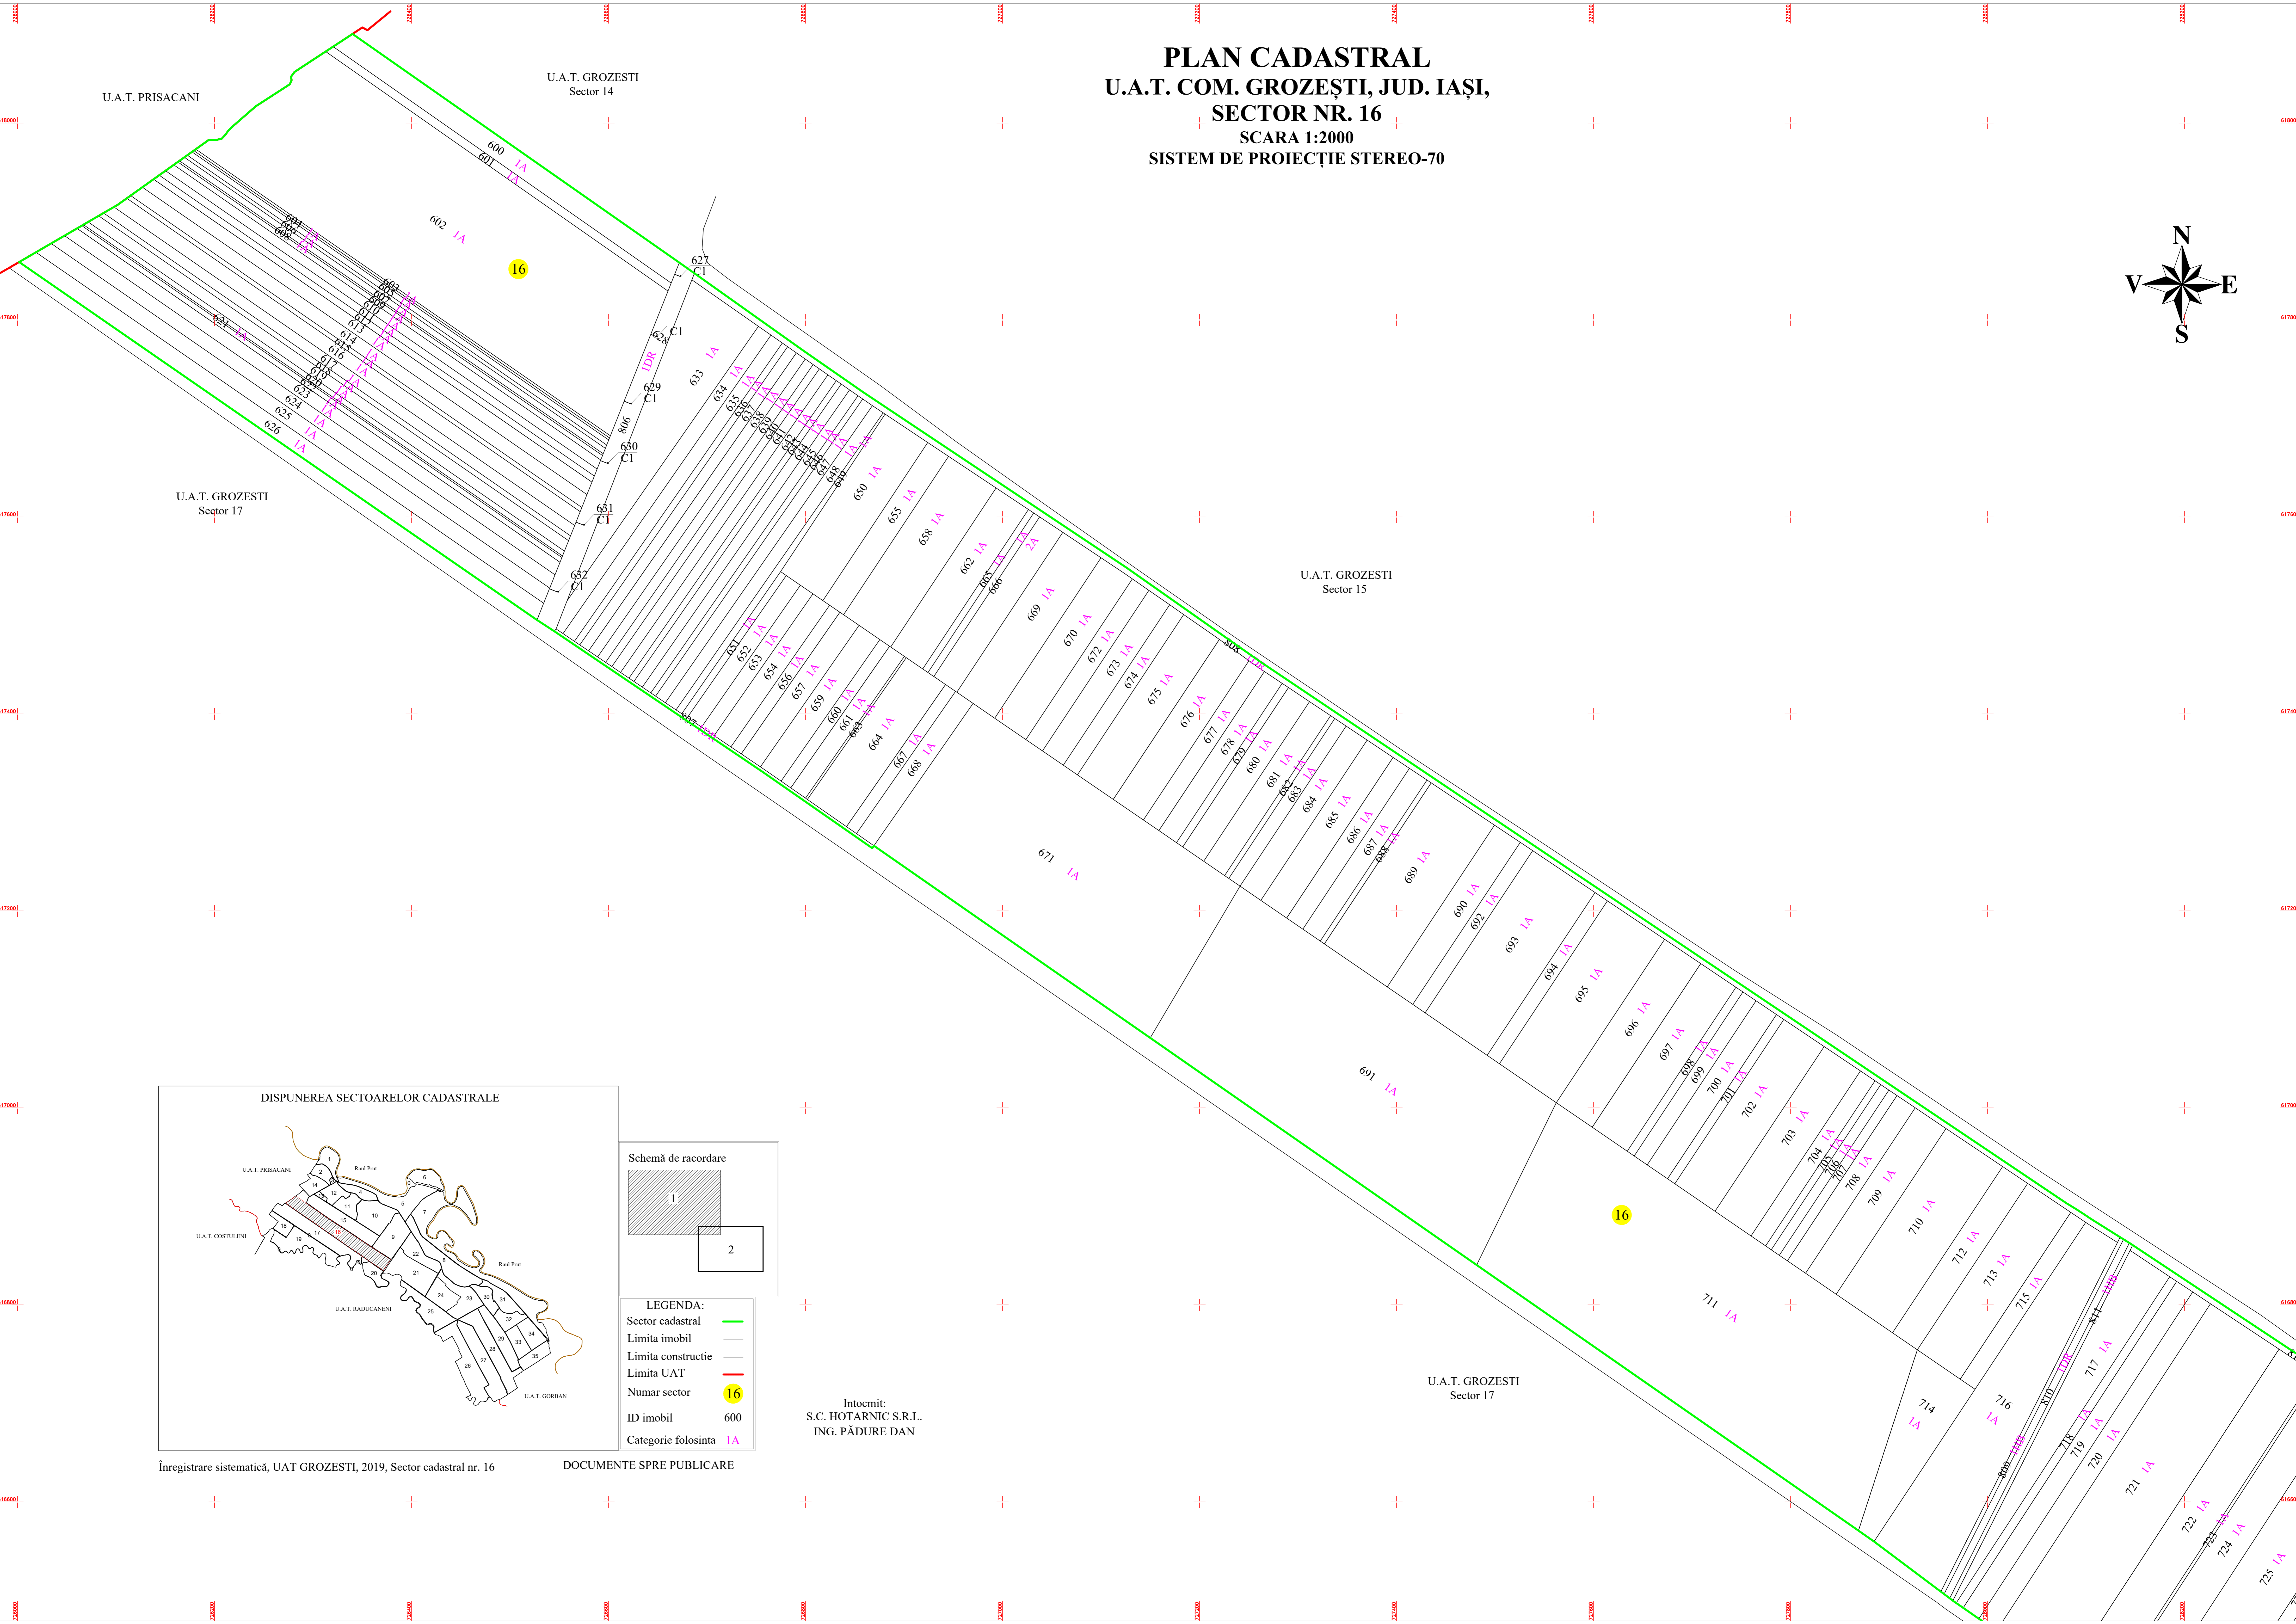


PLAN CADASTRAL
U.A.T. COM. GROZEȘTI, JUD. IAȘI,
SECTOR NR. 16
 SCARA 1:2000
 SISTEM DE PROIECȚIE STEREO-70

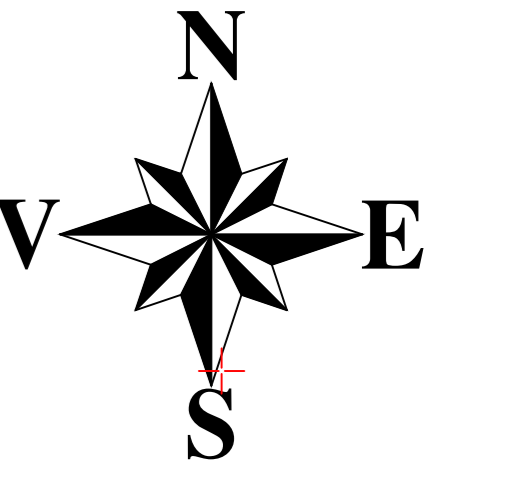



U.A.T. PRISACANI

U.A.T. GROZESTI
Sector 14

U.A.T. GROZESTI
Sector 15

U.A.T. GROZESTI
Sector 17

U.A.T. GROZESTI
Sector 17

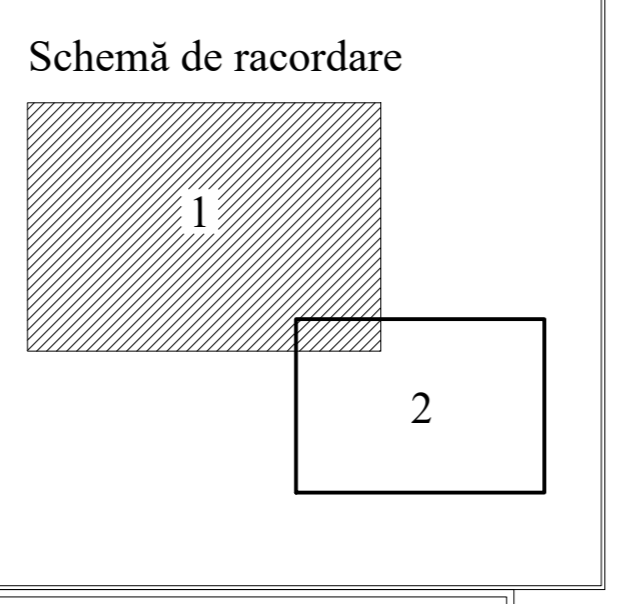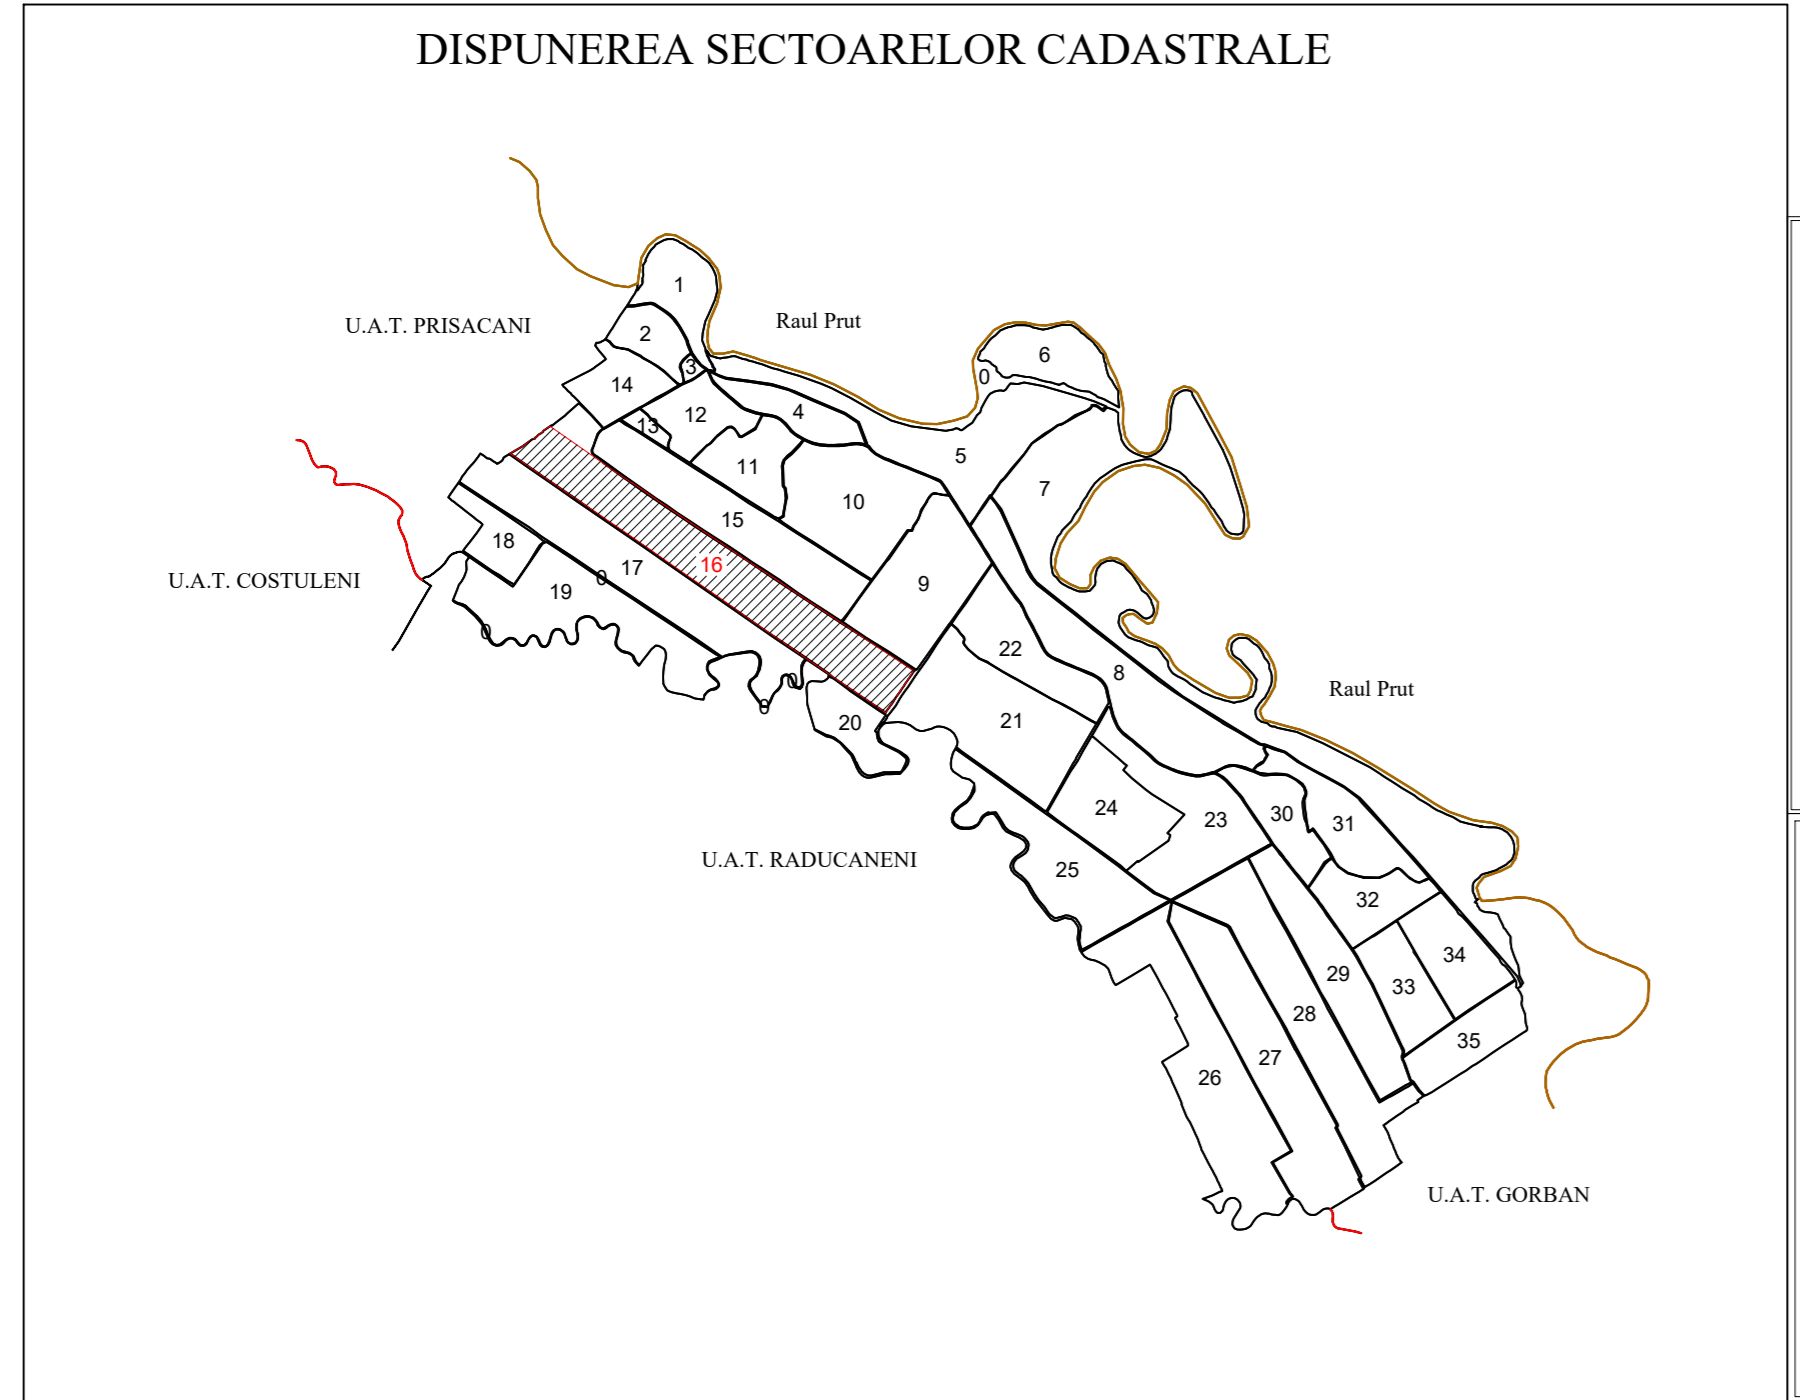

LEGENDA:

Sector cadastral	
Limita imobil	
Limita constructie	
Limita UAT	
Numar sector	16
ID imobil	600
Categorie folosinta	IA

Intocmit:
S.C. HOTARNIC S.R.L.
ING. PĂDURE DAN

Înregistrare sistematică, UAT GROZESTI, 2019, Sector cadastral nr. 16

DOCUMENTE SPRE PUBLICARE