


PLAN CADASTRAL
 UAT DARASTI-ILFOV, Judetul ILFOV, Sector Cadastral nr. 7
 Scara 1:5000
 Sistem de proiectie STEREO '70
 Plansa 1

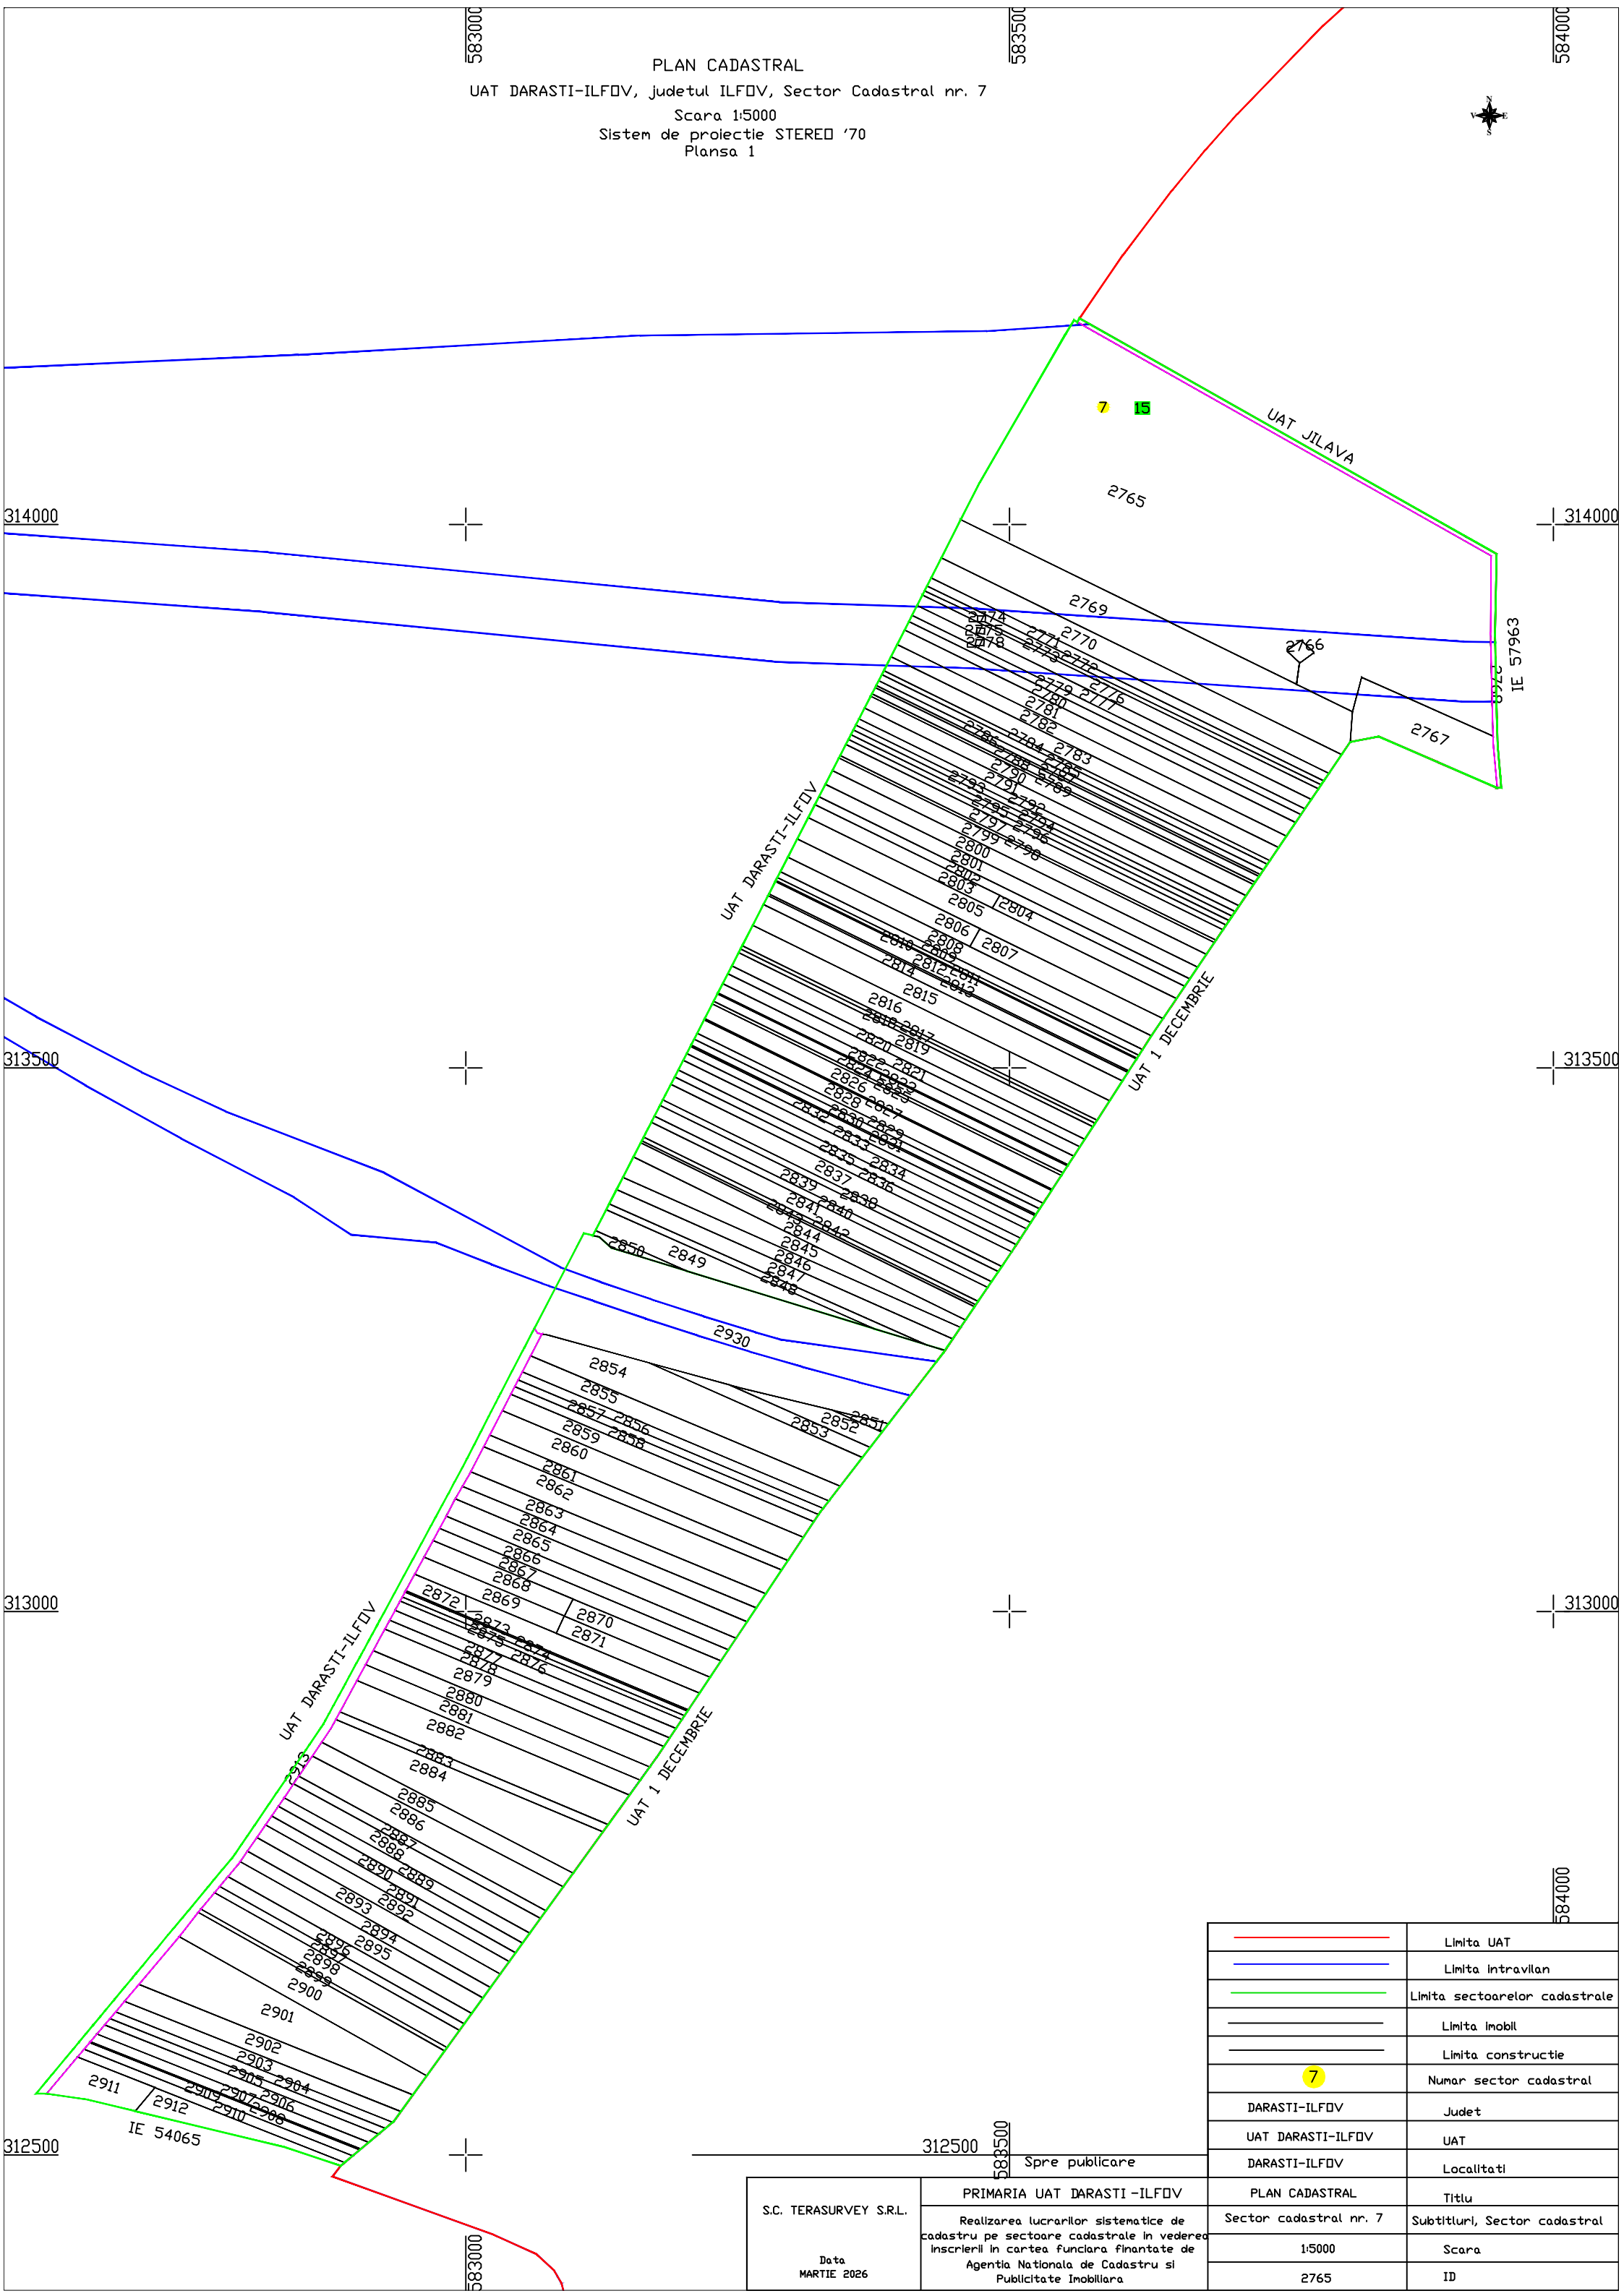

	Limita UAT
	Limita intravilan
	Limita sectoarelor cadastrale
	Limita imobil
	Limita constructie
	Numar sector cadastral
DARASTI-ILFOV	Judet
UAT DARASTI-ILFOV	UAT
DARASTI-ILFOV	Localitati
PLAN CADASTRAL	Titlu
Sector cadastral nr. 7	Subtitluri, Sector cadastral
1:5000	Scara
2765	ID

Spre publicare

S.C. TERASURVEY S.R.L.

PRIMARIA UAT DARASTI-ILFOV

Realizarea lucrarilor sistematice de cadastru pe sectoare cadastrale in vederea inscrierii in cartea funciara finantate de Agentia Nationala de Cadastru si Publicitate Imobiliara

Data
MARTIE 2026