




PLAN CADASTRAL
JUDEȚUL ILFOV - UAT Clinceni
Sectorul Cadastral Nr. 46
Scara 1:1000
Sistem de proiectie STEREO 70
Planșa Nr. 1/2

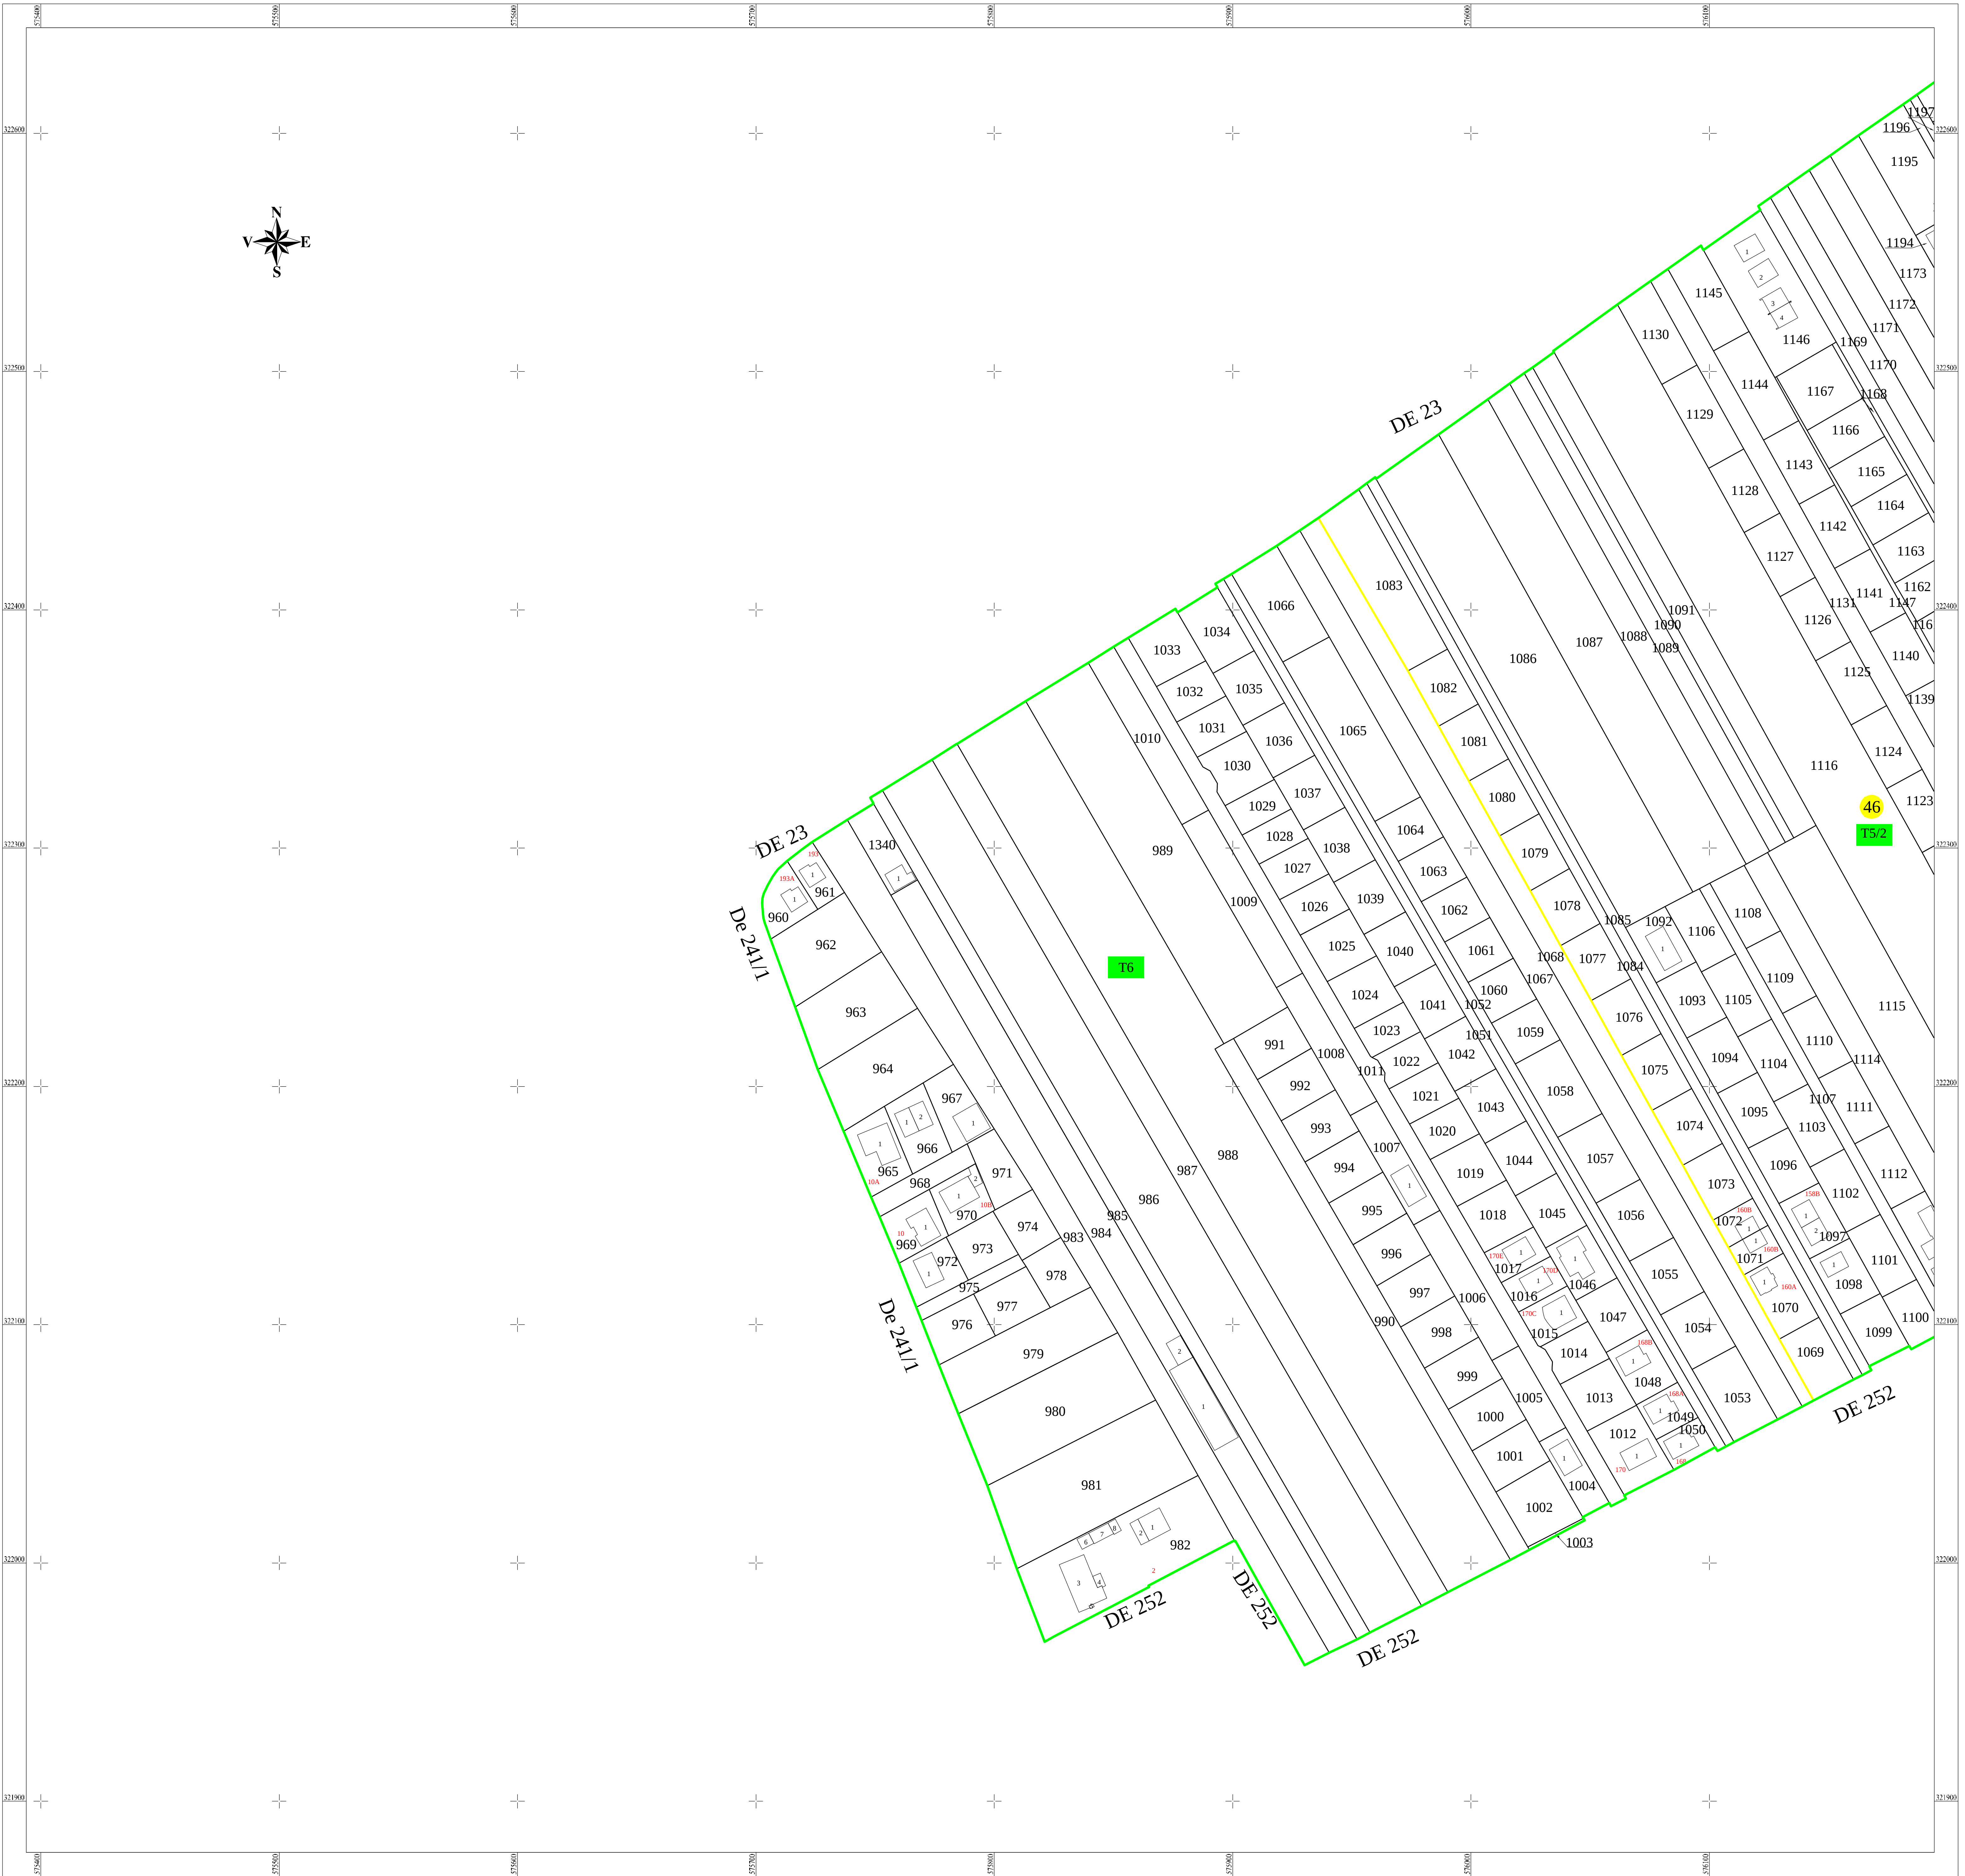

LEGENDA

	Limita Sector Cadastral
	Limita Tarla
	Limita imobil
	Limita Constructii
1	Numar Corp Constructii
46	Numar Sector Cadastral
T6	Numar Tarla
88	ID imobil
2	Numar postal

SCHITA CU DISPUNEREA SECTOARELOR CADASTRALE

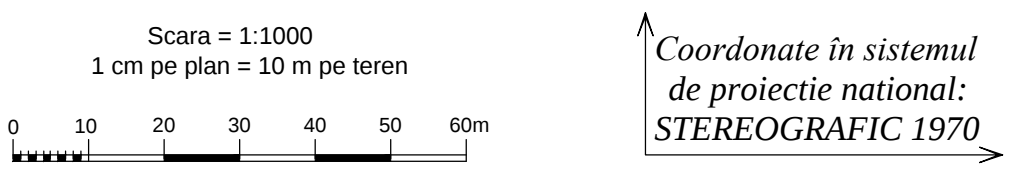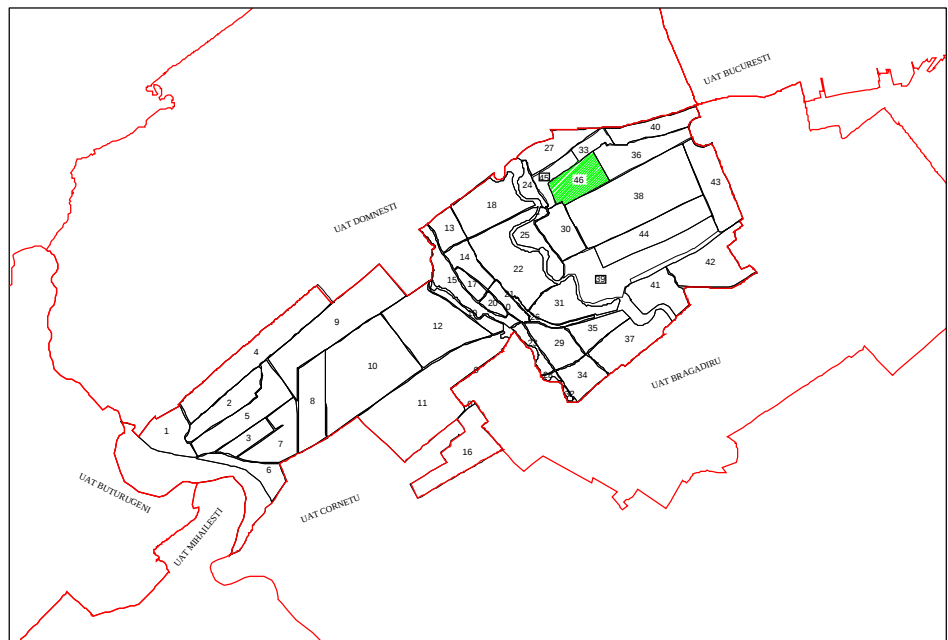

SC MIROTOP SURVEY SRL (autorizatie ANCPI seria RO-B-J NR. 0915/2016, clasa II)
ing. ROBU Constantin- Andrei (autorizat ANCPI seria RO-B-F nr. 2379/2021, categoria A)

Documentele tehnice ale cadastrului - Spre publicare

Proiectat ing. Robu Constantin-Andrei	Beneficiar: COMUNA CLINCENI		
Măsurat ing. Vijeu Victor-Mihail			
Calculat ing. Vijeu Victor-Mihail	Scara 1:1000	PNCCF: Servicii de inregistrare sistematica in Sistemul Integrat de Cadastru si Carte Funciara a imobilelor situate in UAT CLINCENI din judetul ILFOV	Plansa Nr: 1
Editat ing. Vijeu Victor-Mihail			
Aprobat ing. Robu Constantin-Andrei	Data Noiembrie 2024		