




PLAN CADASTRAL
JUDEȚUL ILFOV - UAT Clinceni
Sectorul Cadastral Nr. 46
Scara 1:1000
Sistem de proiectie STEREO 70
Planșa Nr. 2/2

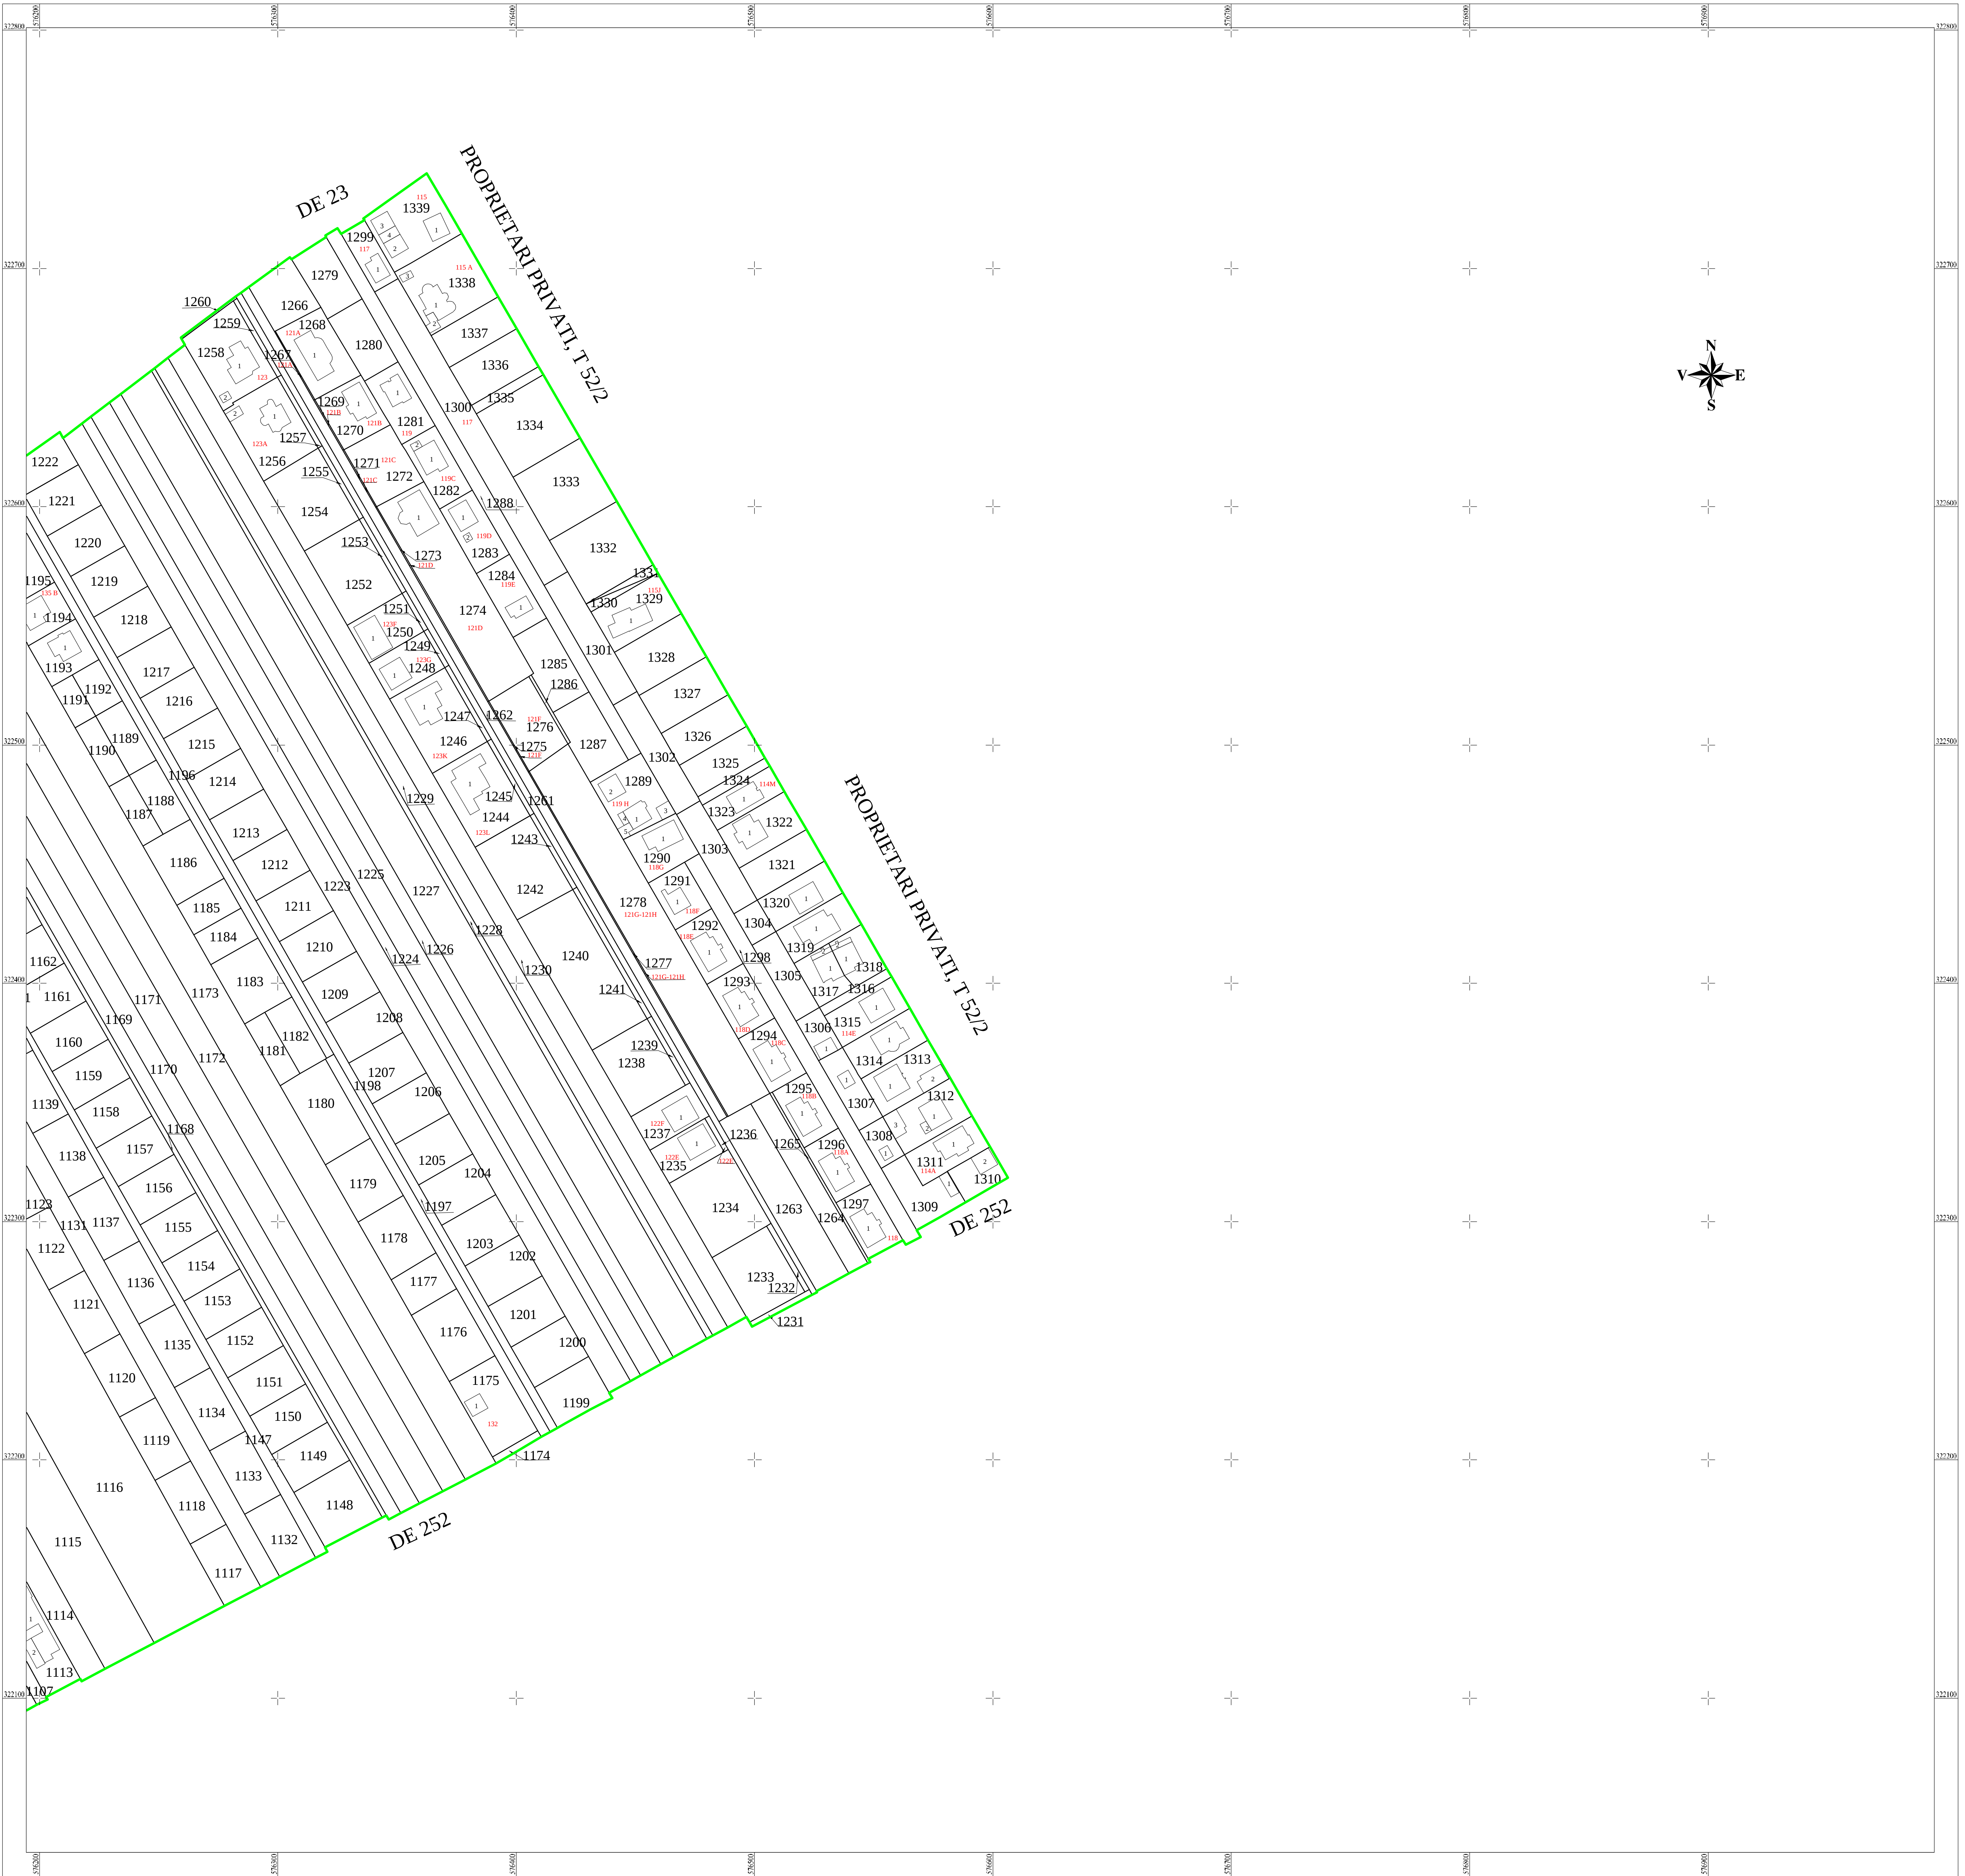

LEGENDA

	Limita Sector Cadastral
	Limita Tarla
	Limita imobil
	Limita Constructii
1	Numar Corp Constructii
46	Numar Sector Cadastral
T5/2	Numar Tarla
337	ID imobil
118A	Numar postal

SCHITA CU DISPUNEREA SECTOARELOR CADASTRALE

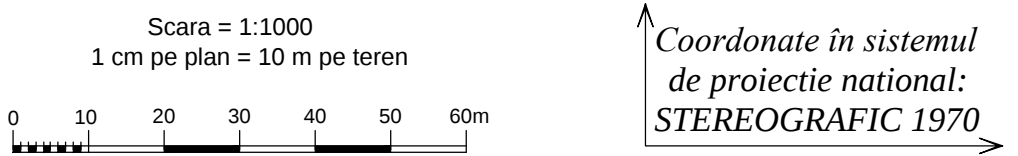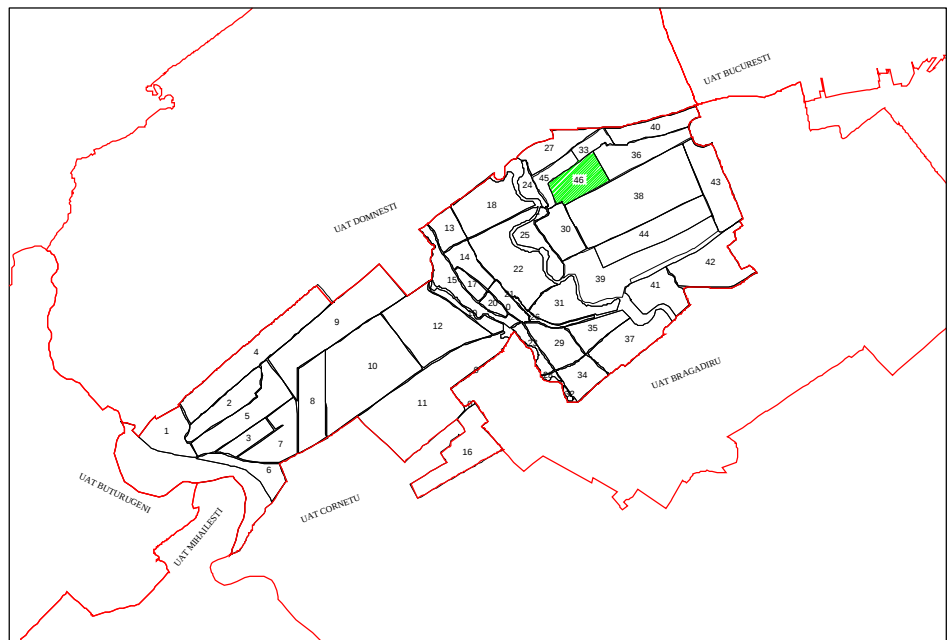

SC MIROTOP SURVEY SRL (autorizatie ANCPI seria RO-B-J NR. 0915/2016, clasa II)
ing. ROBU Constantin- Andrei (autorizat ANCPI seria RO-B-F nr. 2379/2021, categoria A)

Documentele tehnice ale cadastrului - Spre publicare

Proiectat Măsurat Calculat Editat Aprobat	ing. Robu Constantin-Andrei ing. Vijeu Victor-Mihail ing. Vijeu Victor-Mihail ing. Vijeu Victor-Mihail ing. Robu Constantin-Andrei	Beneficiar: COMUNA CLINCENI		
		Scara 1:1000	PNCCF: Servicii de inregistrare sistematica in Sistemul Integrat de Cadastru si Carte Funciara a imobilelor situate in UAT CLINCENI din judetul ILFOV	Plansa Nr: 2
		Data Septembrie 2024		