


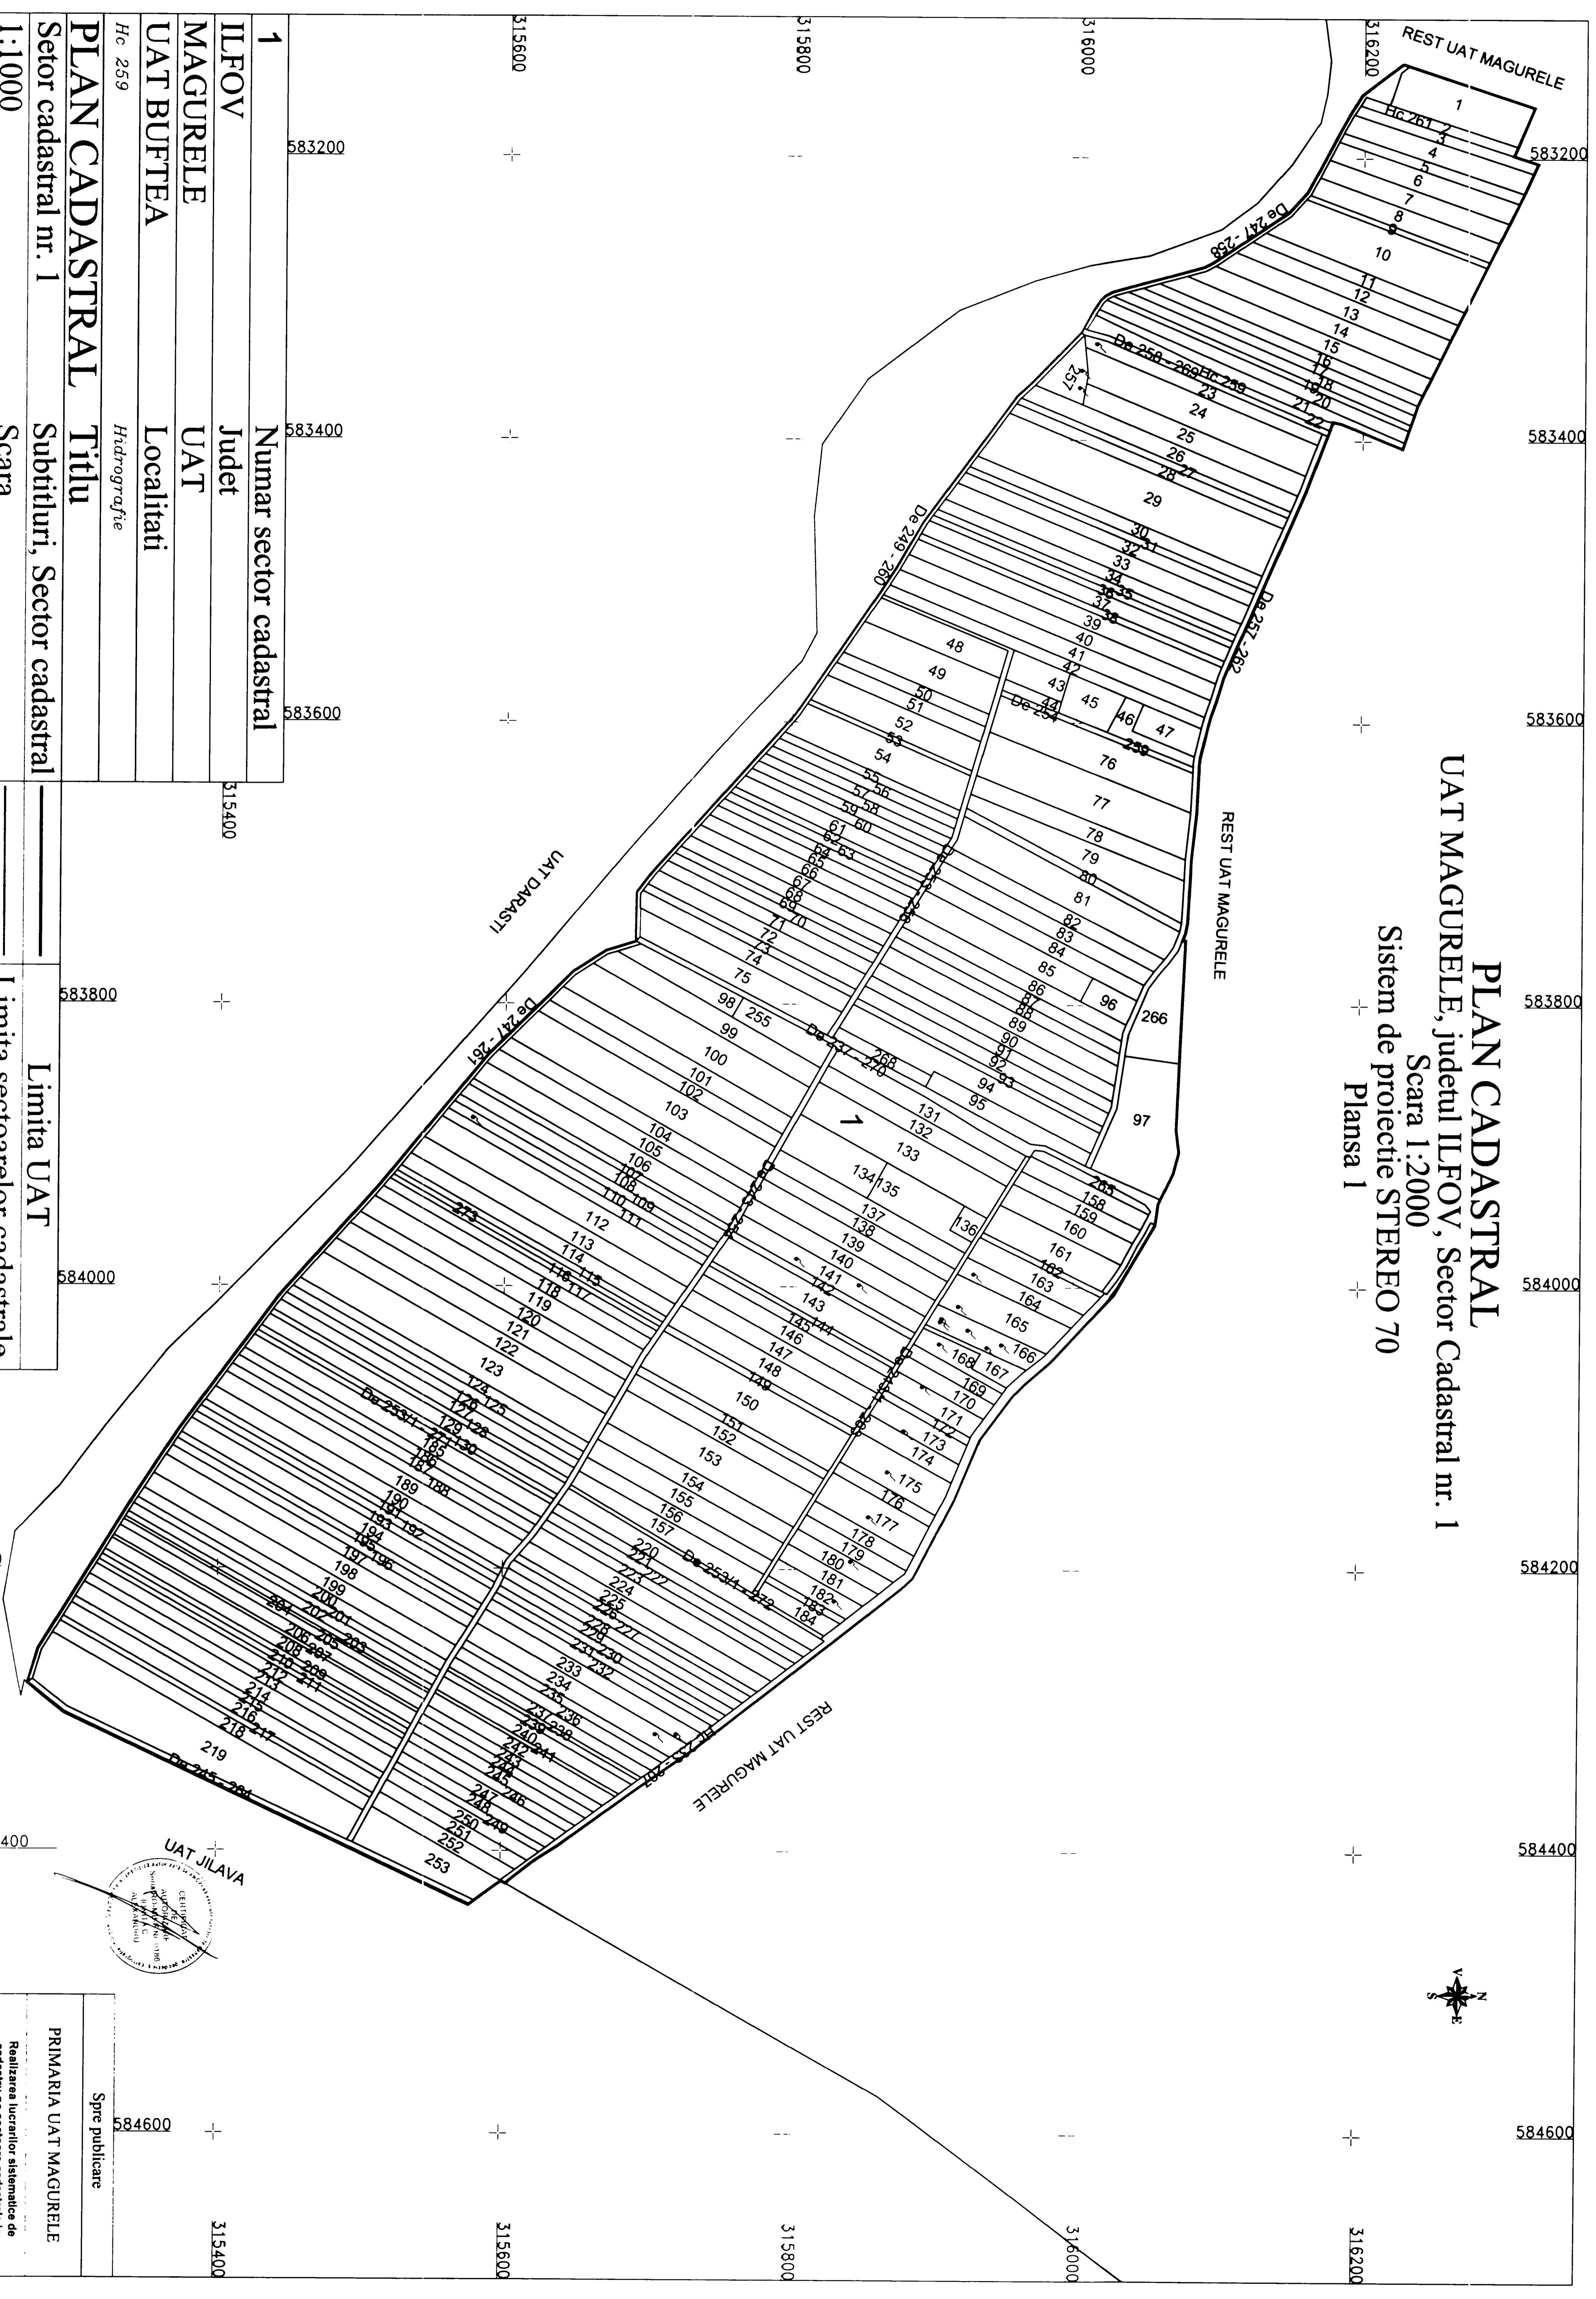


**PLAN CADASTRAL**  
**UAT MAGURELE, judetul ILFOV, Sector Cadastral nr. 1**  
 Scara 1:2000  
 Sistem de proiectie STEREO 70  
 Plansa 1



<b>1</b>	Numar sector cadastral
<b>ILFOV</b>	Judet
<b>MAGURELE</b>	UAT
<b>UAT BUFTEA</b>	Localitati
<i>Hc 259</i>	<i>Hidrografie</i>
<b>PLAN CADASTRAL</b>	<b>Titlu</b>
Sector cadastral nr. 1	Subtitluri, Sector cadastral
<b>1:1000</b>	Scara

583200	583400	583600	583800	584000
315600	316000	316200		

584400	584600	315400
315600	315800	316000

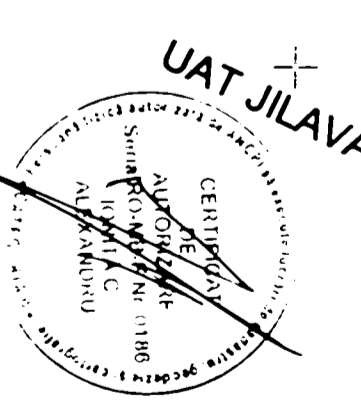

PRIMARIA UAT MAGURELE  
 Spne publicare  
 Realizarea lucrarilor sistematice de cadastru pe sectoare cadastrale in vederea inscrierii in cartea funciara