

PLAN CADASTRAL


COMUNA PETRACHIOAIA, JUDET ILFOV

SECTOR CADASTRAL 1





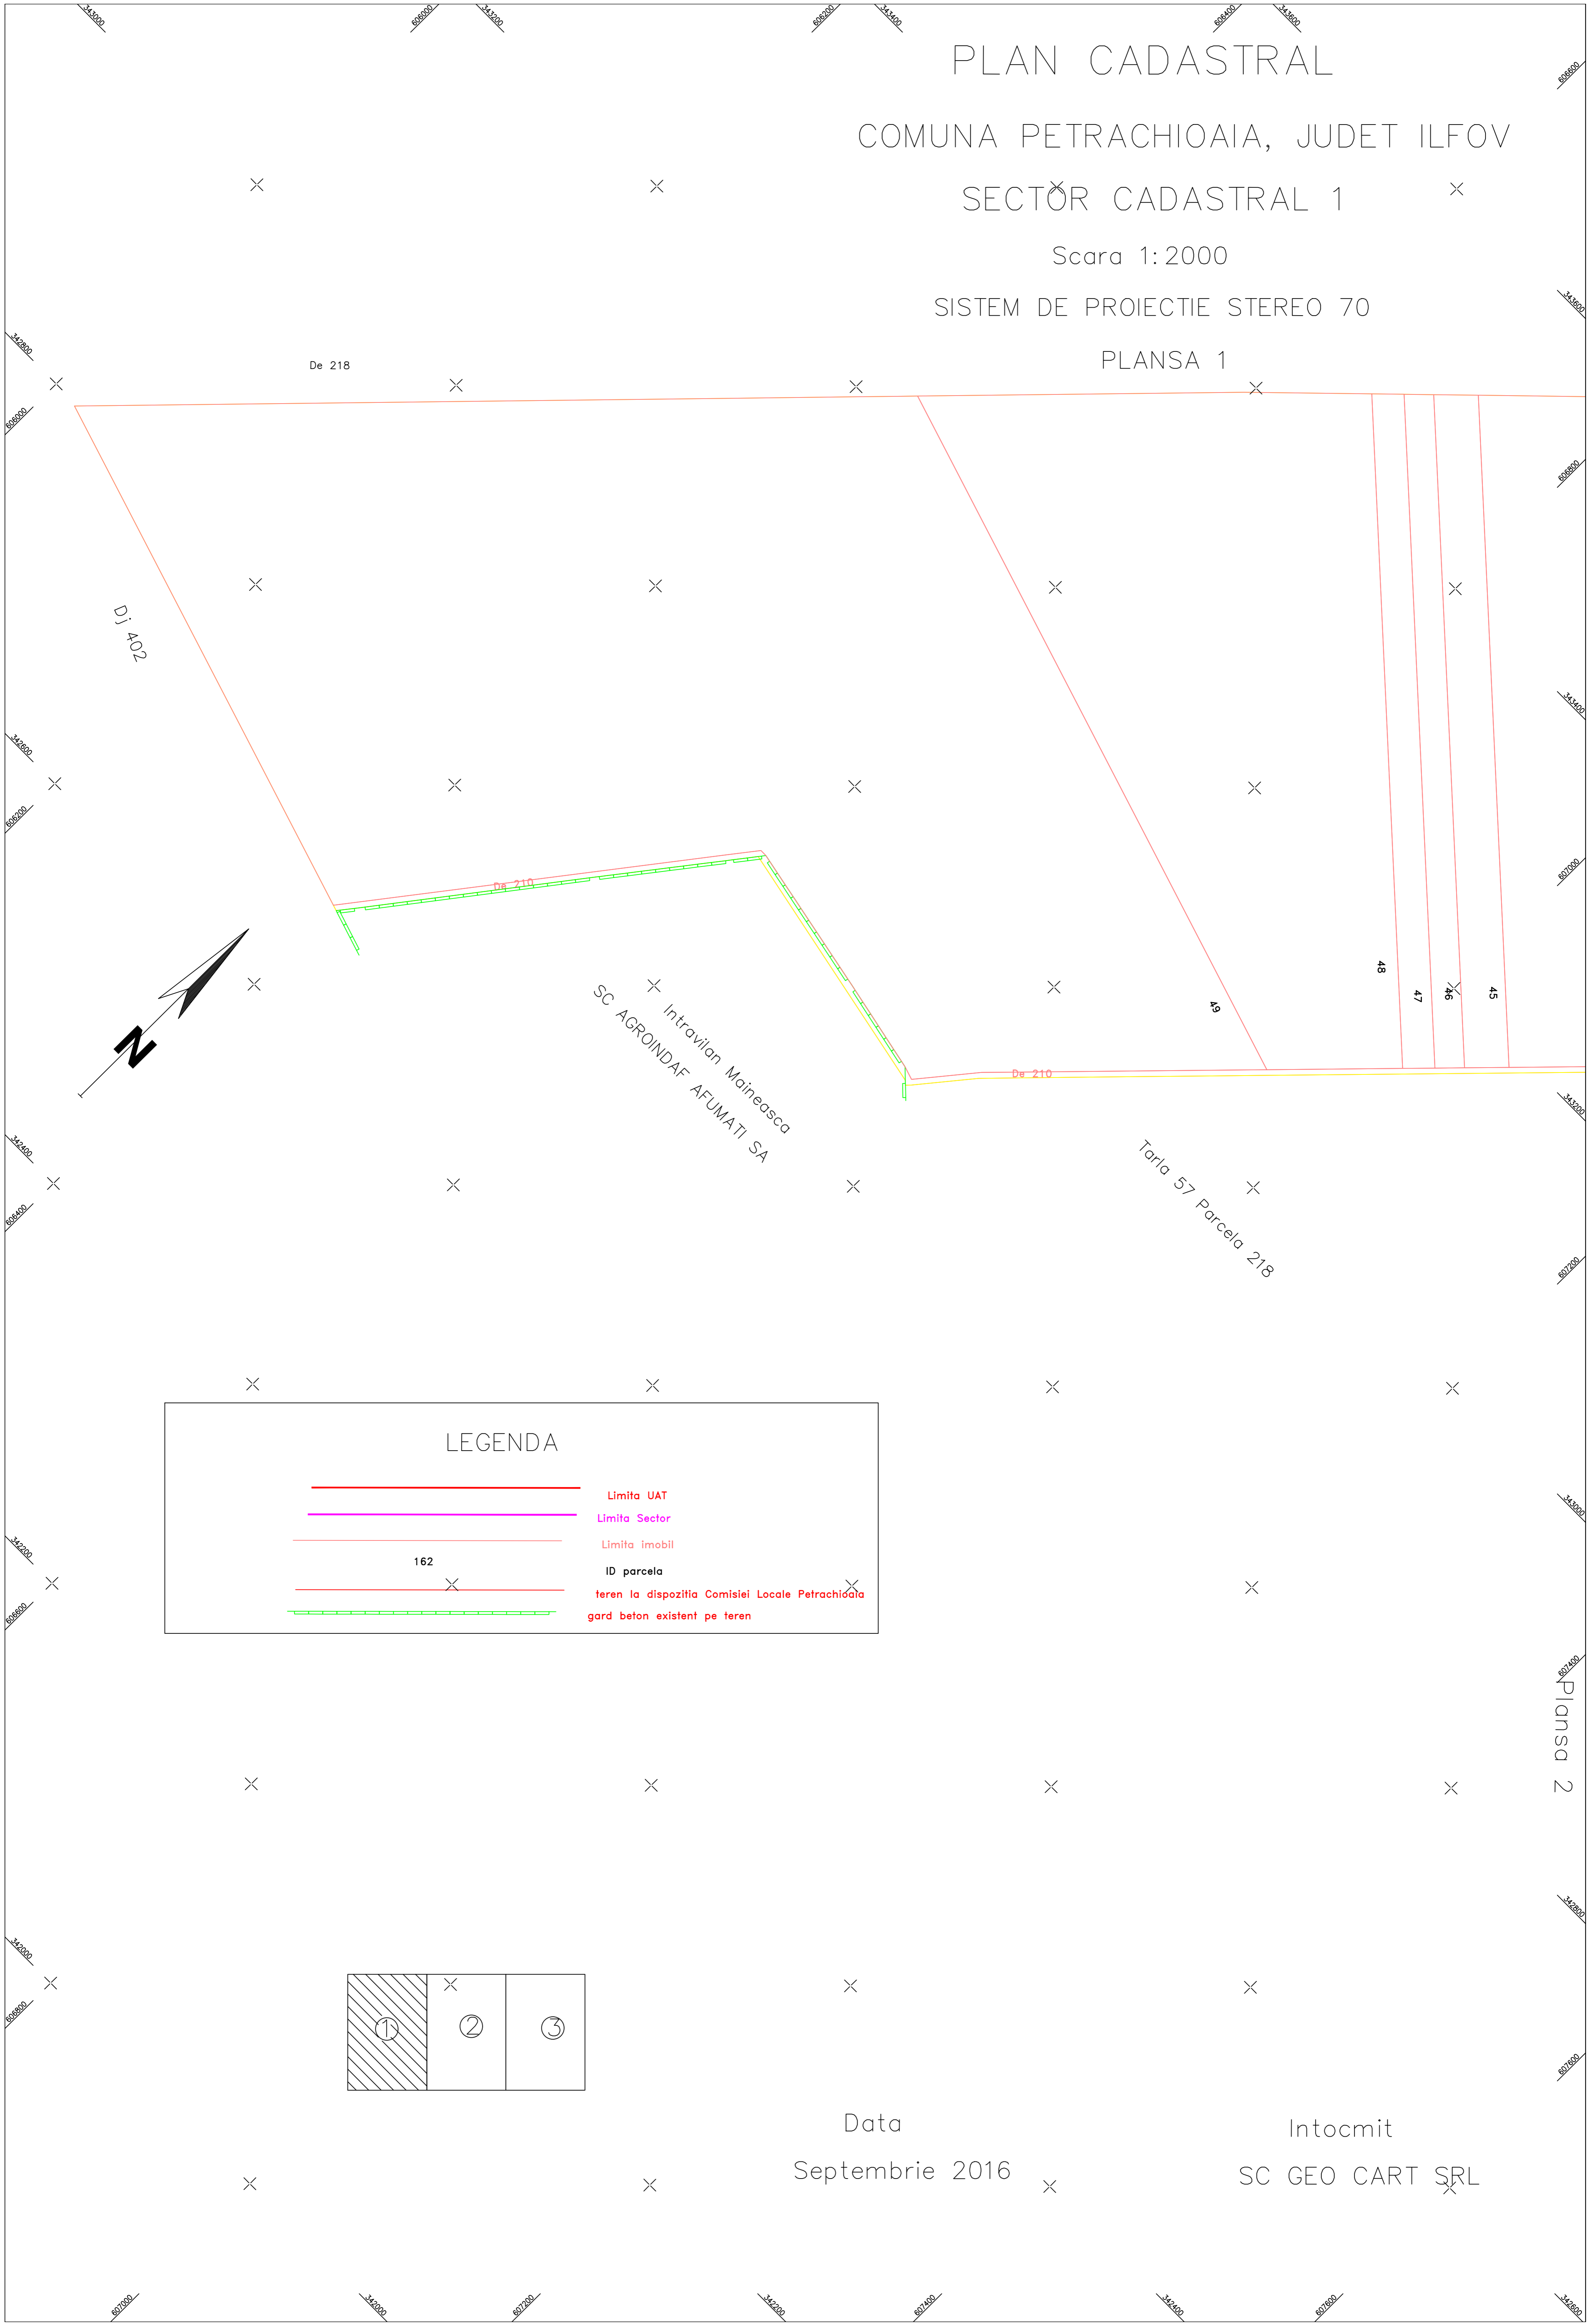

Scara 1:2000


SISTEM DE PROIECTIE STEREO 70

PLANSA 1



LEGENDA

-  Limita UAT
-  Limita Sector
-  Limita imobil
-  ID parcela
-  teren la dispozitia Comisiei Locale Petrachioaia
-  gard beton existent pe teren

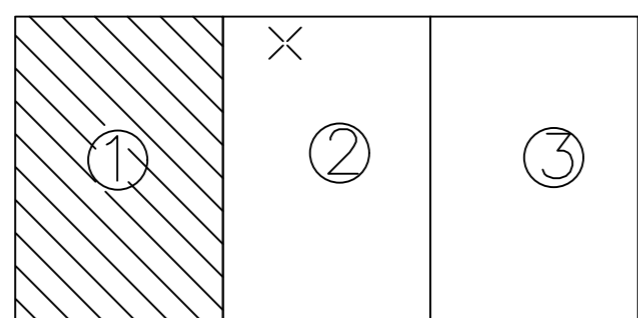

Data
Septembrie 2016

Intocmit
SC GEO CART SRL

Plansa 2



PLAN CADASTRAL

COMUNA PETRACHIOAIA, JUDET ILFOV
SECTOR CADASTRAL 1





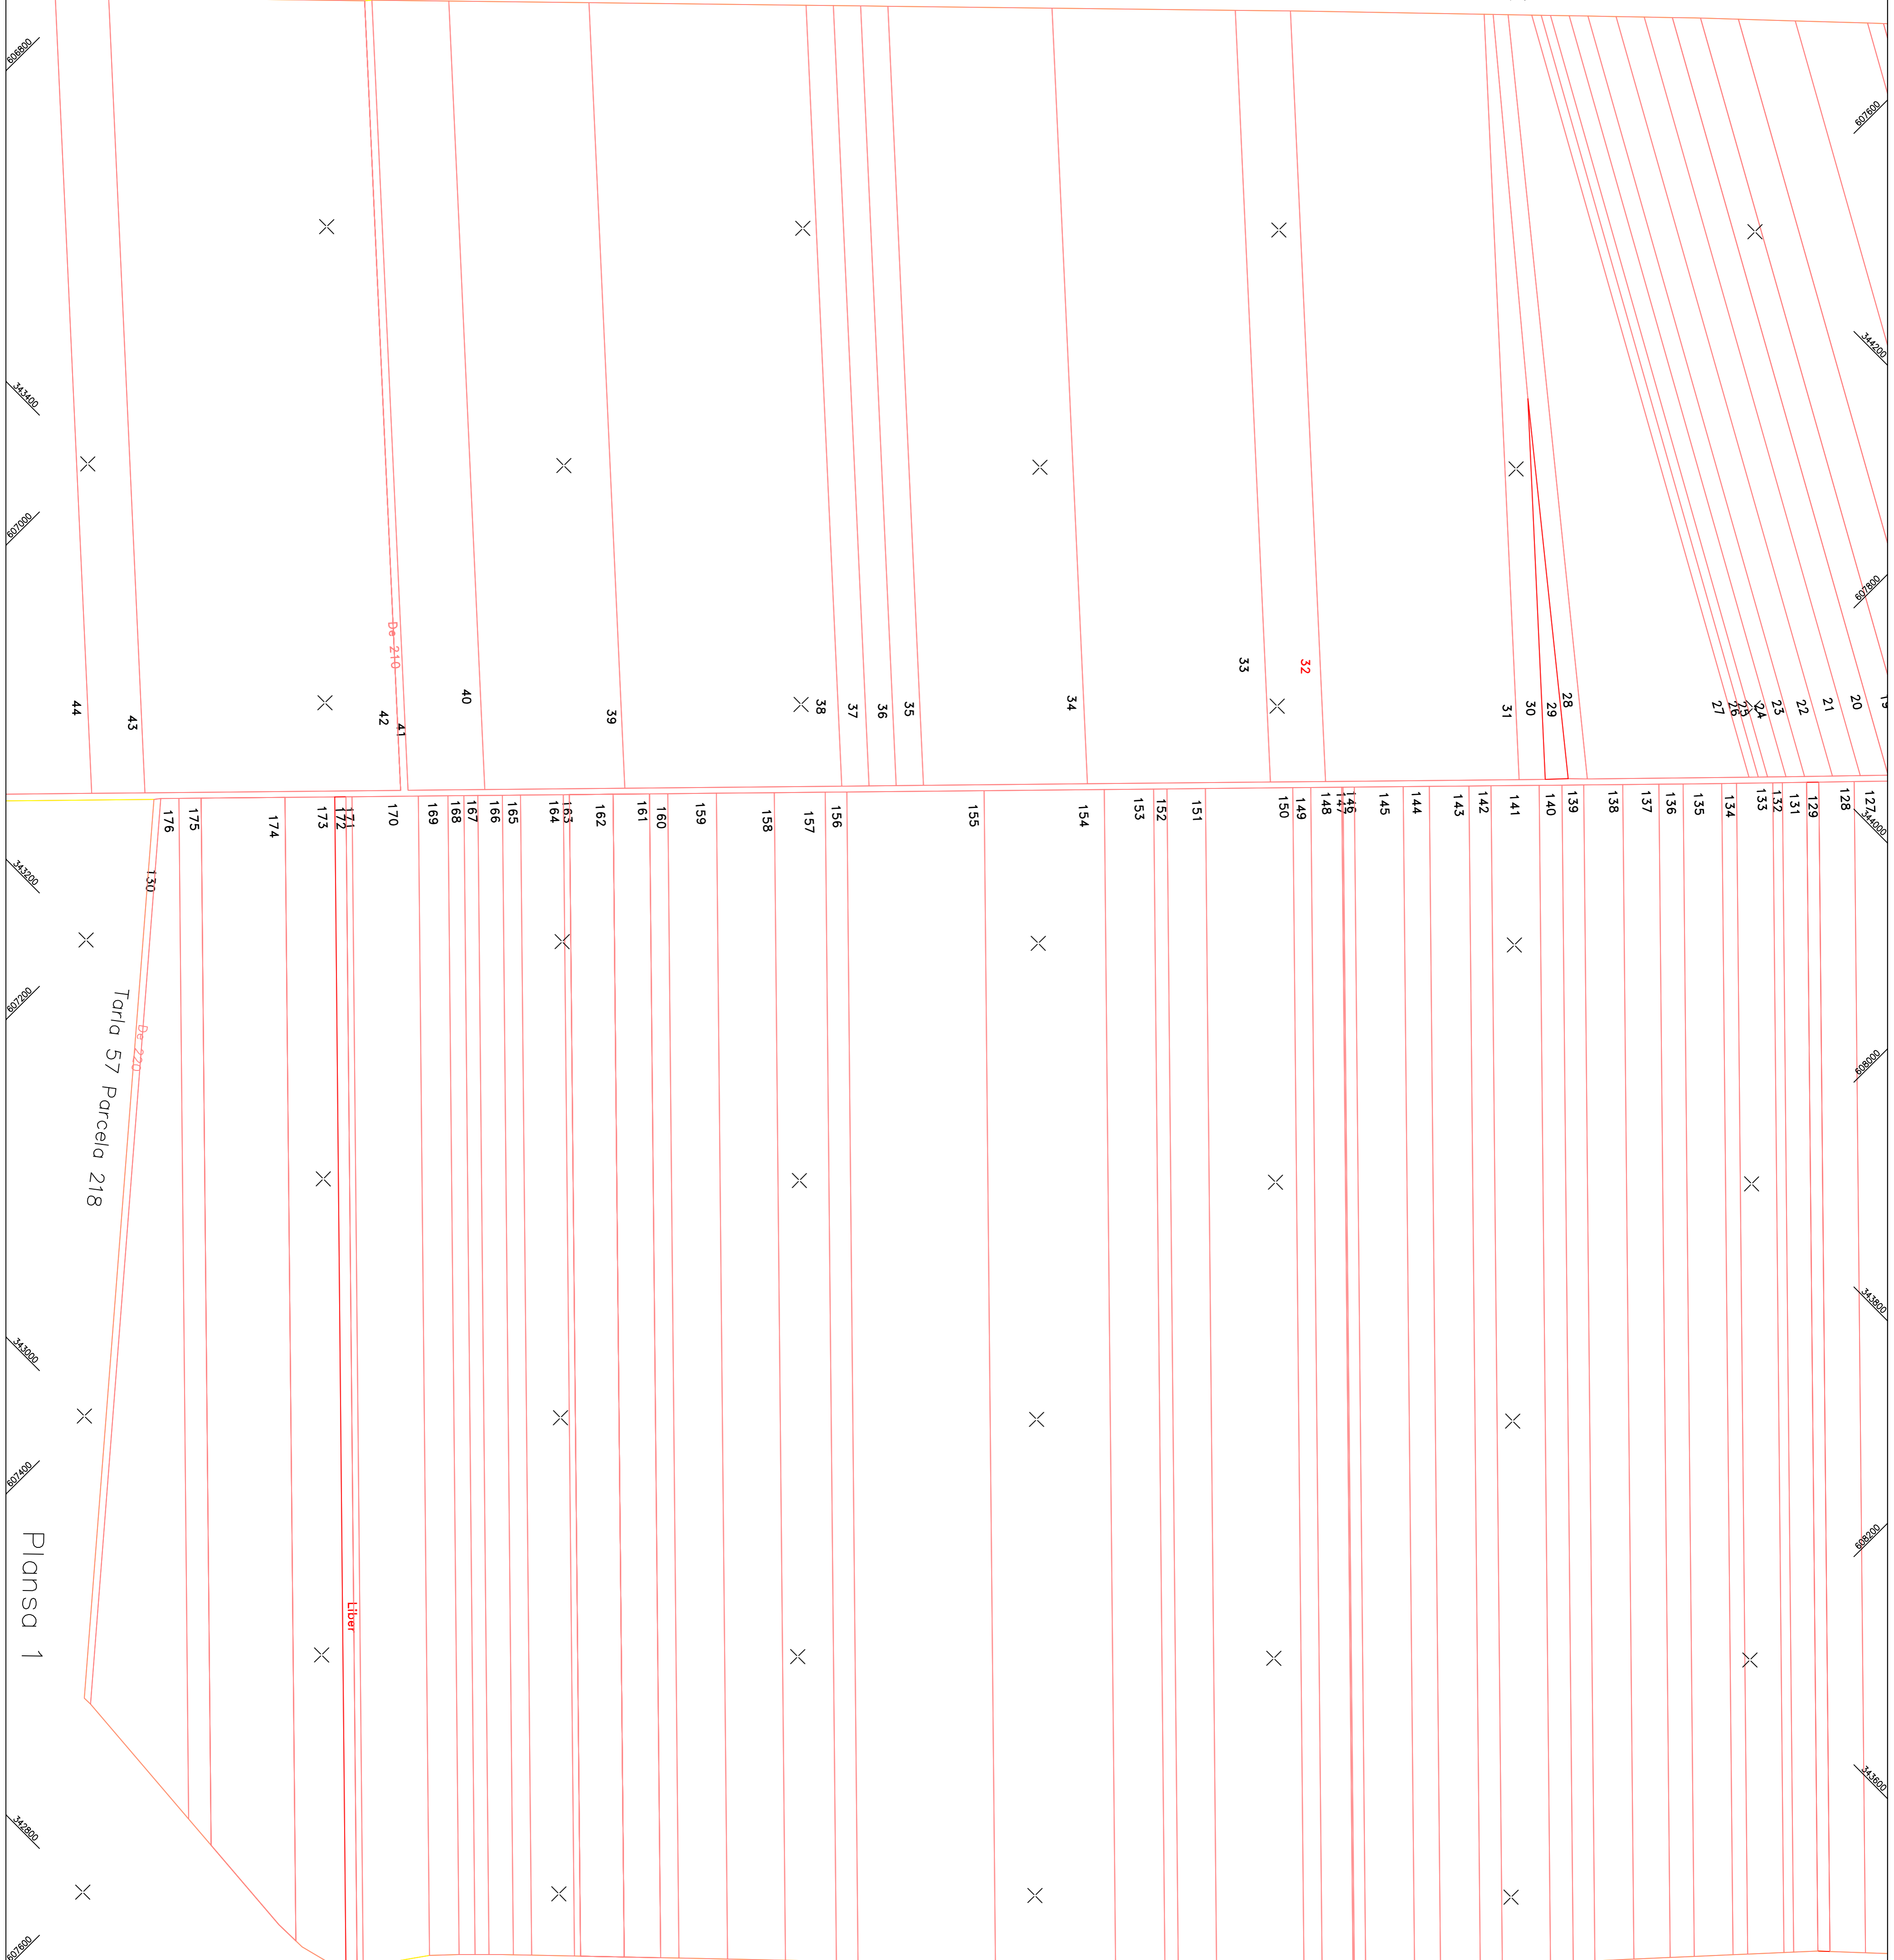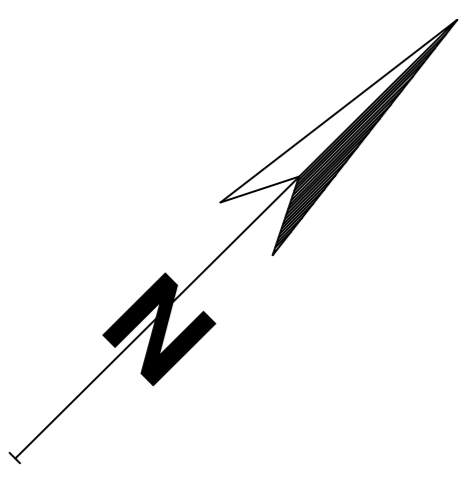

Scara 1:2000


SISTEM DE PROIECTIE STEREO 70

PLANSĂ 2



LEGENDA

-  Limita UAT
-  Limita Sector
-  Limita imobil
-  ID parcela
-  teren la dispozitia Comisiei Locale Petrachioaia
-  gard beton existent pe teren

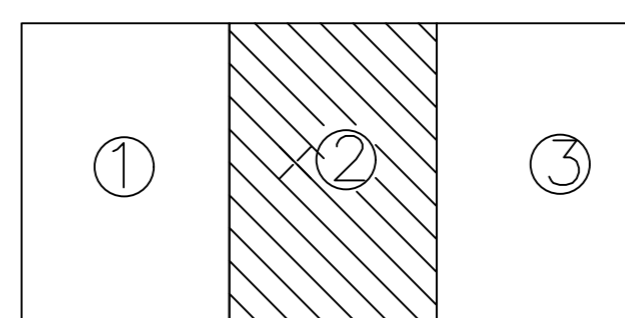

Intocmit
SC GEO CART SRL
Data
Septembrie 2016



Plansa 3

PLAN CADASTRAL
 COMUNA PETRACHIOAIA, JUDET ILFOV
 SECTOR CADASTRAL 1


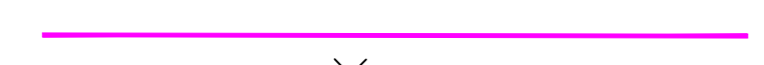
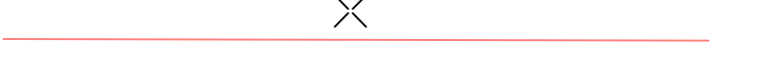
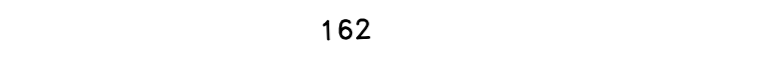

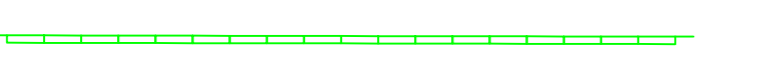
Scara 1:2000


SISTEM DE PROIECTIE STEREO 70

PLANSĂ 3

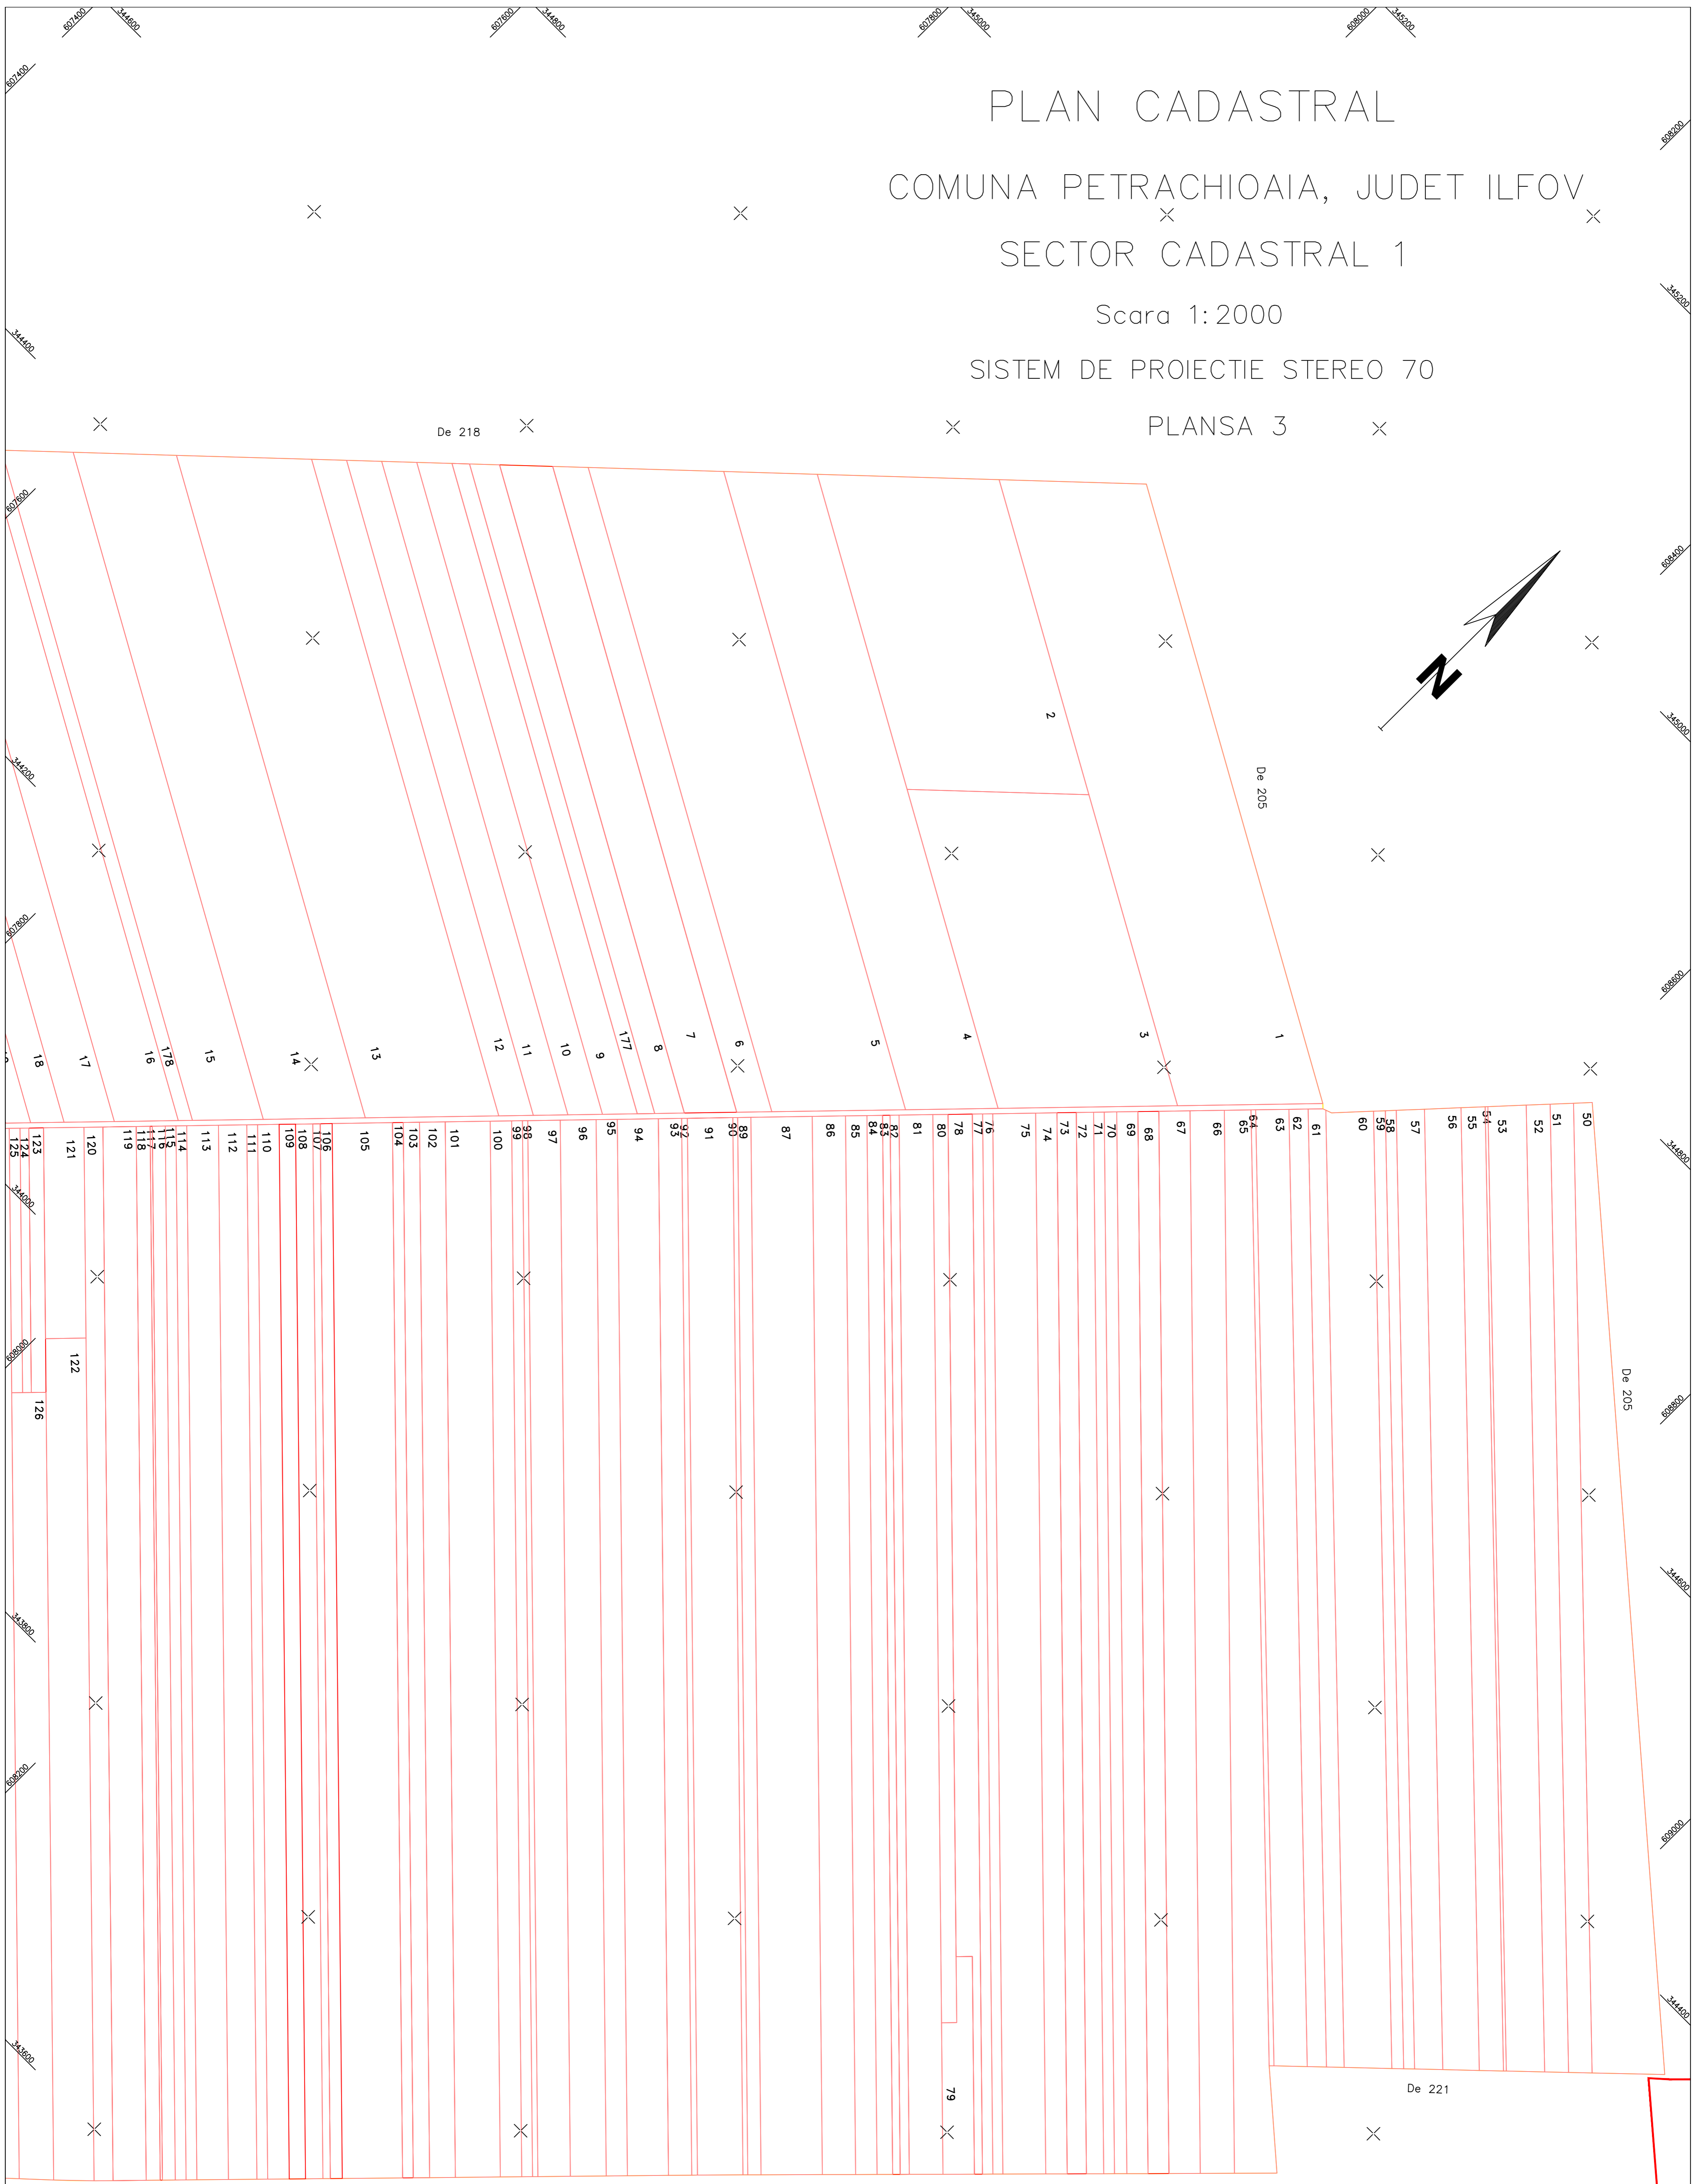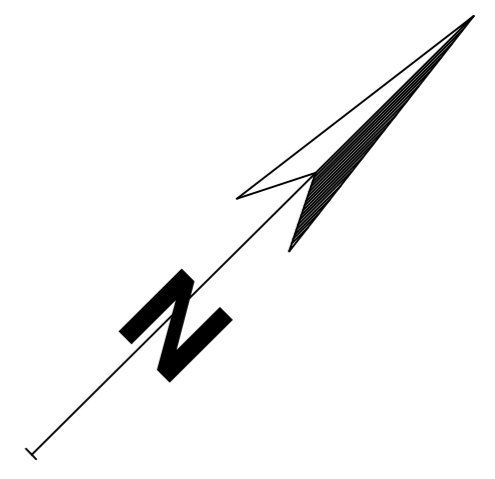

LEGENDA

-  Limita UAT
-  Limita Sector
-  Limita imobil
-  ID parcela
-  teren la dispozitia Comisiei Locale Petrachioaia
-  gard beton existent pe teren

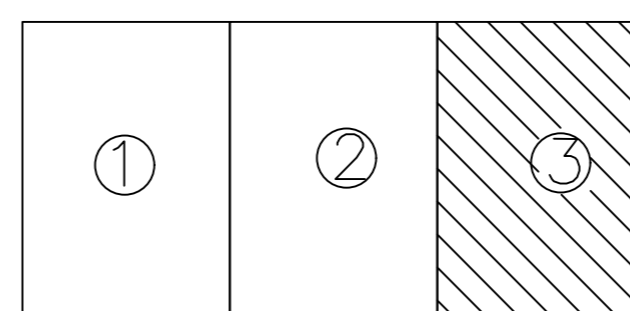

Intocmit
 SC GEO CART SRL
 Data
 Septembrie 2016

PLANSĂ 2