

PLAN CADASTRAL

UAT: Budesti, judetul: MARAMURES, Sect. cad. 38, plansa 1

Scara 1:2000

Sistem de proiectie: stereografic 1970


Spre Publicare



LEGENDA

Numar Sector	38
Cod constructie	c1
ID imobil	2734
Limita sector	
Limita imobil	
Hidrografie	
Limita UAT	
Limita intravilan	
Numar postal	12
Limita constructie	

UAT Ocna Sugatag

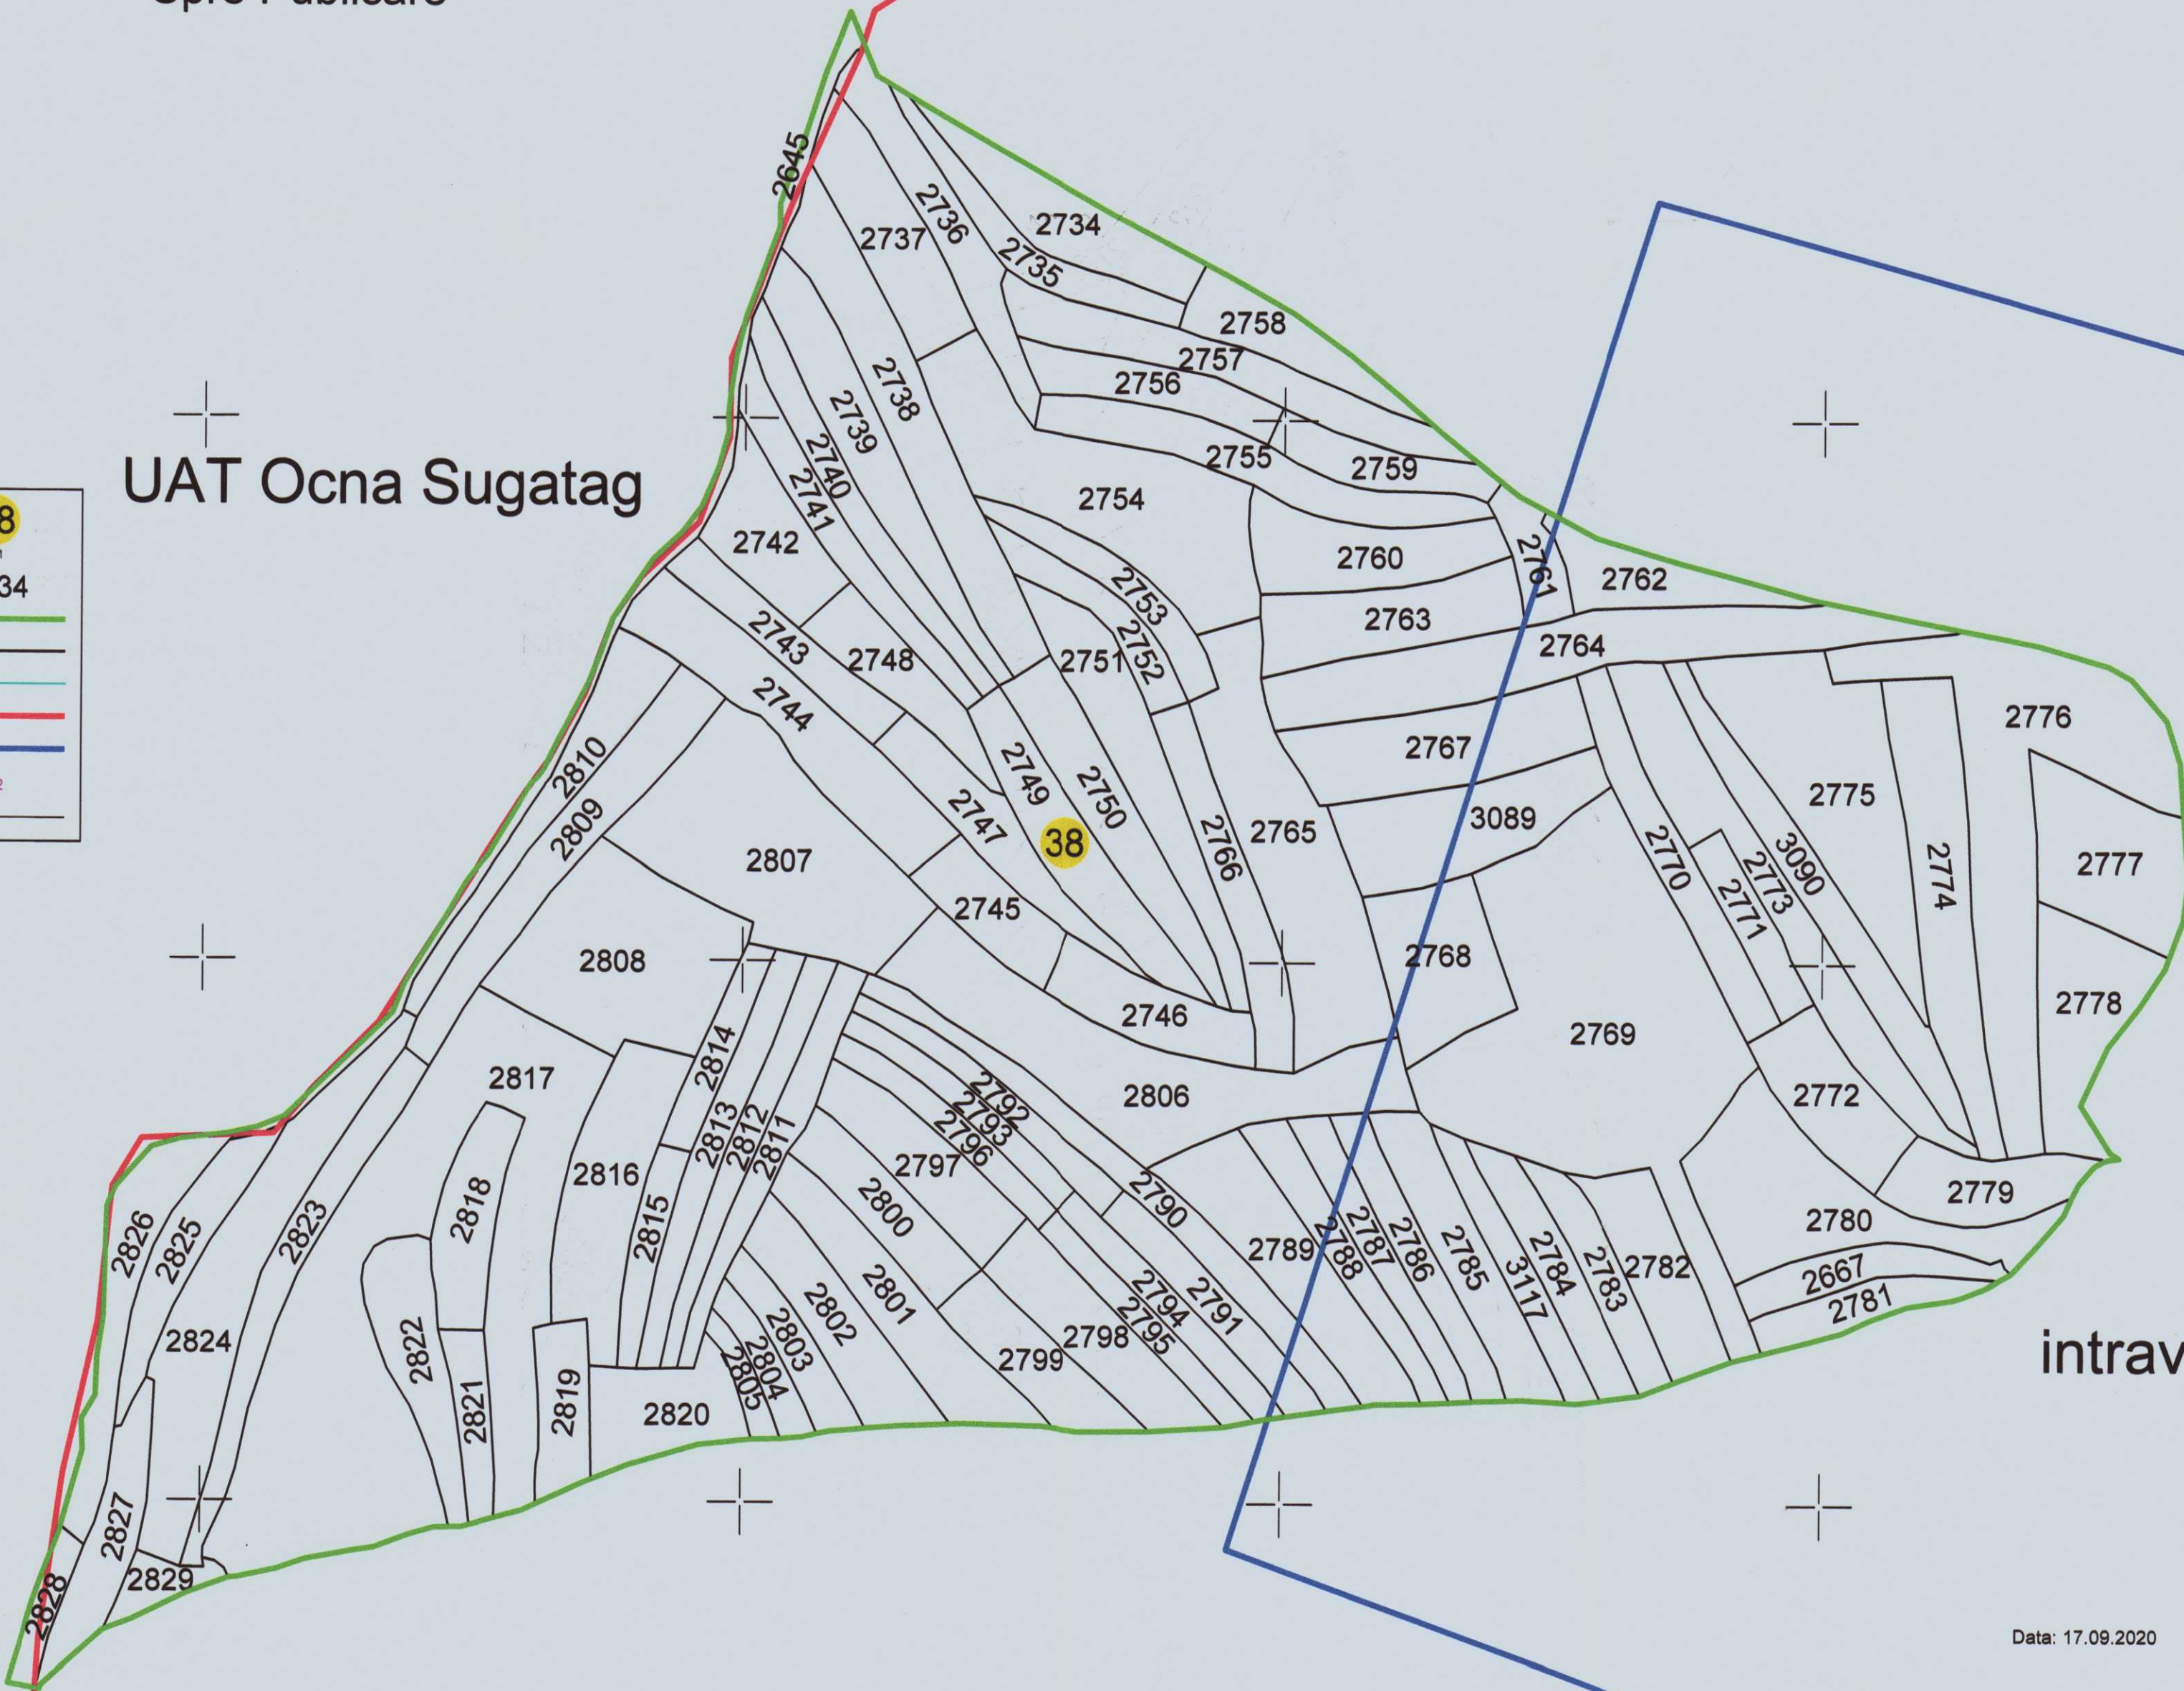

intravilan Budesti

Nr. B660/29.10.2020
Oficiul de Cadastru și
Publicitate Imobiliară
Maramureș
SOPONAR ELENA MIHAELA
consilier cadastru
U. Soponar



Executant: SC AZIMUTAL TOPO SRL
ing. Andrei Constantin Andreica

Data: 17.09.2020