


**PLAN CADASTRAL**  
UAT Oncești, județul Maramureș, sector cadastral nr.29  
Scara 1:2000, sistem de proiecție STEREO 70    Plansa 1

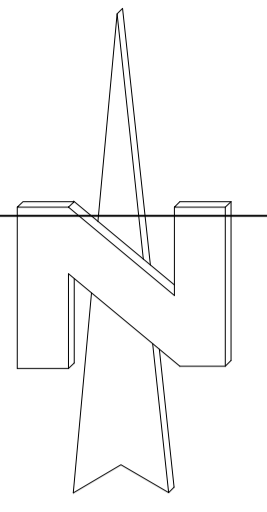


UAT VADU IZEI

UAT GIULEȘTI

Sector 28

Schița cu dispunerea  
sectoarelor cadastrale

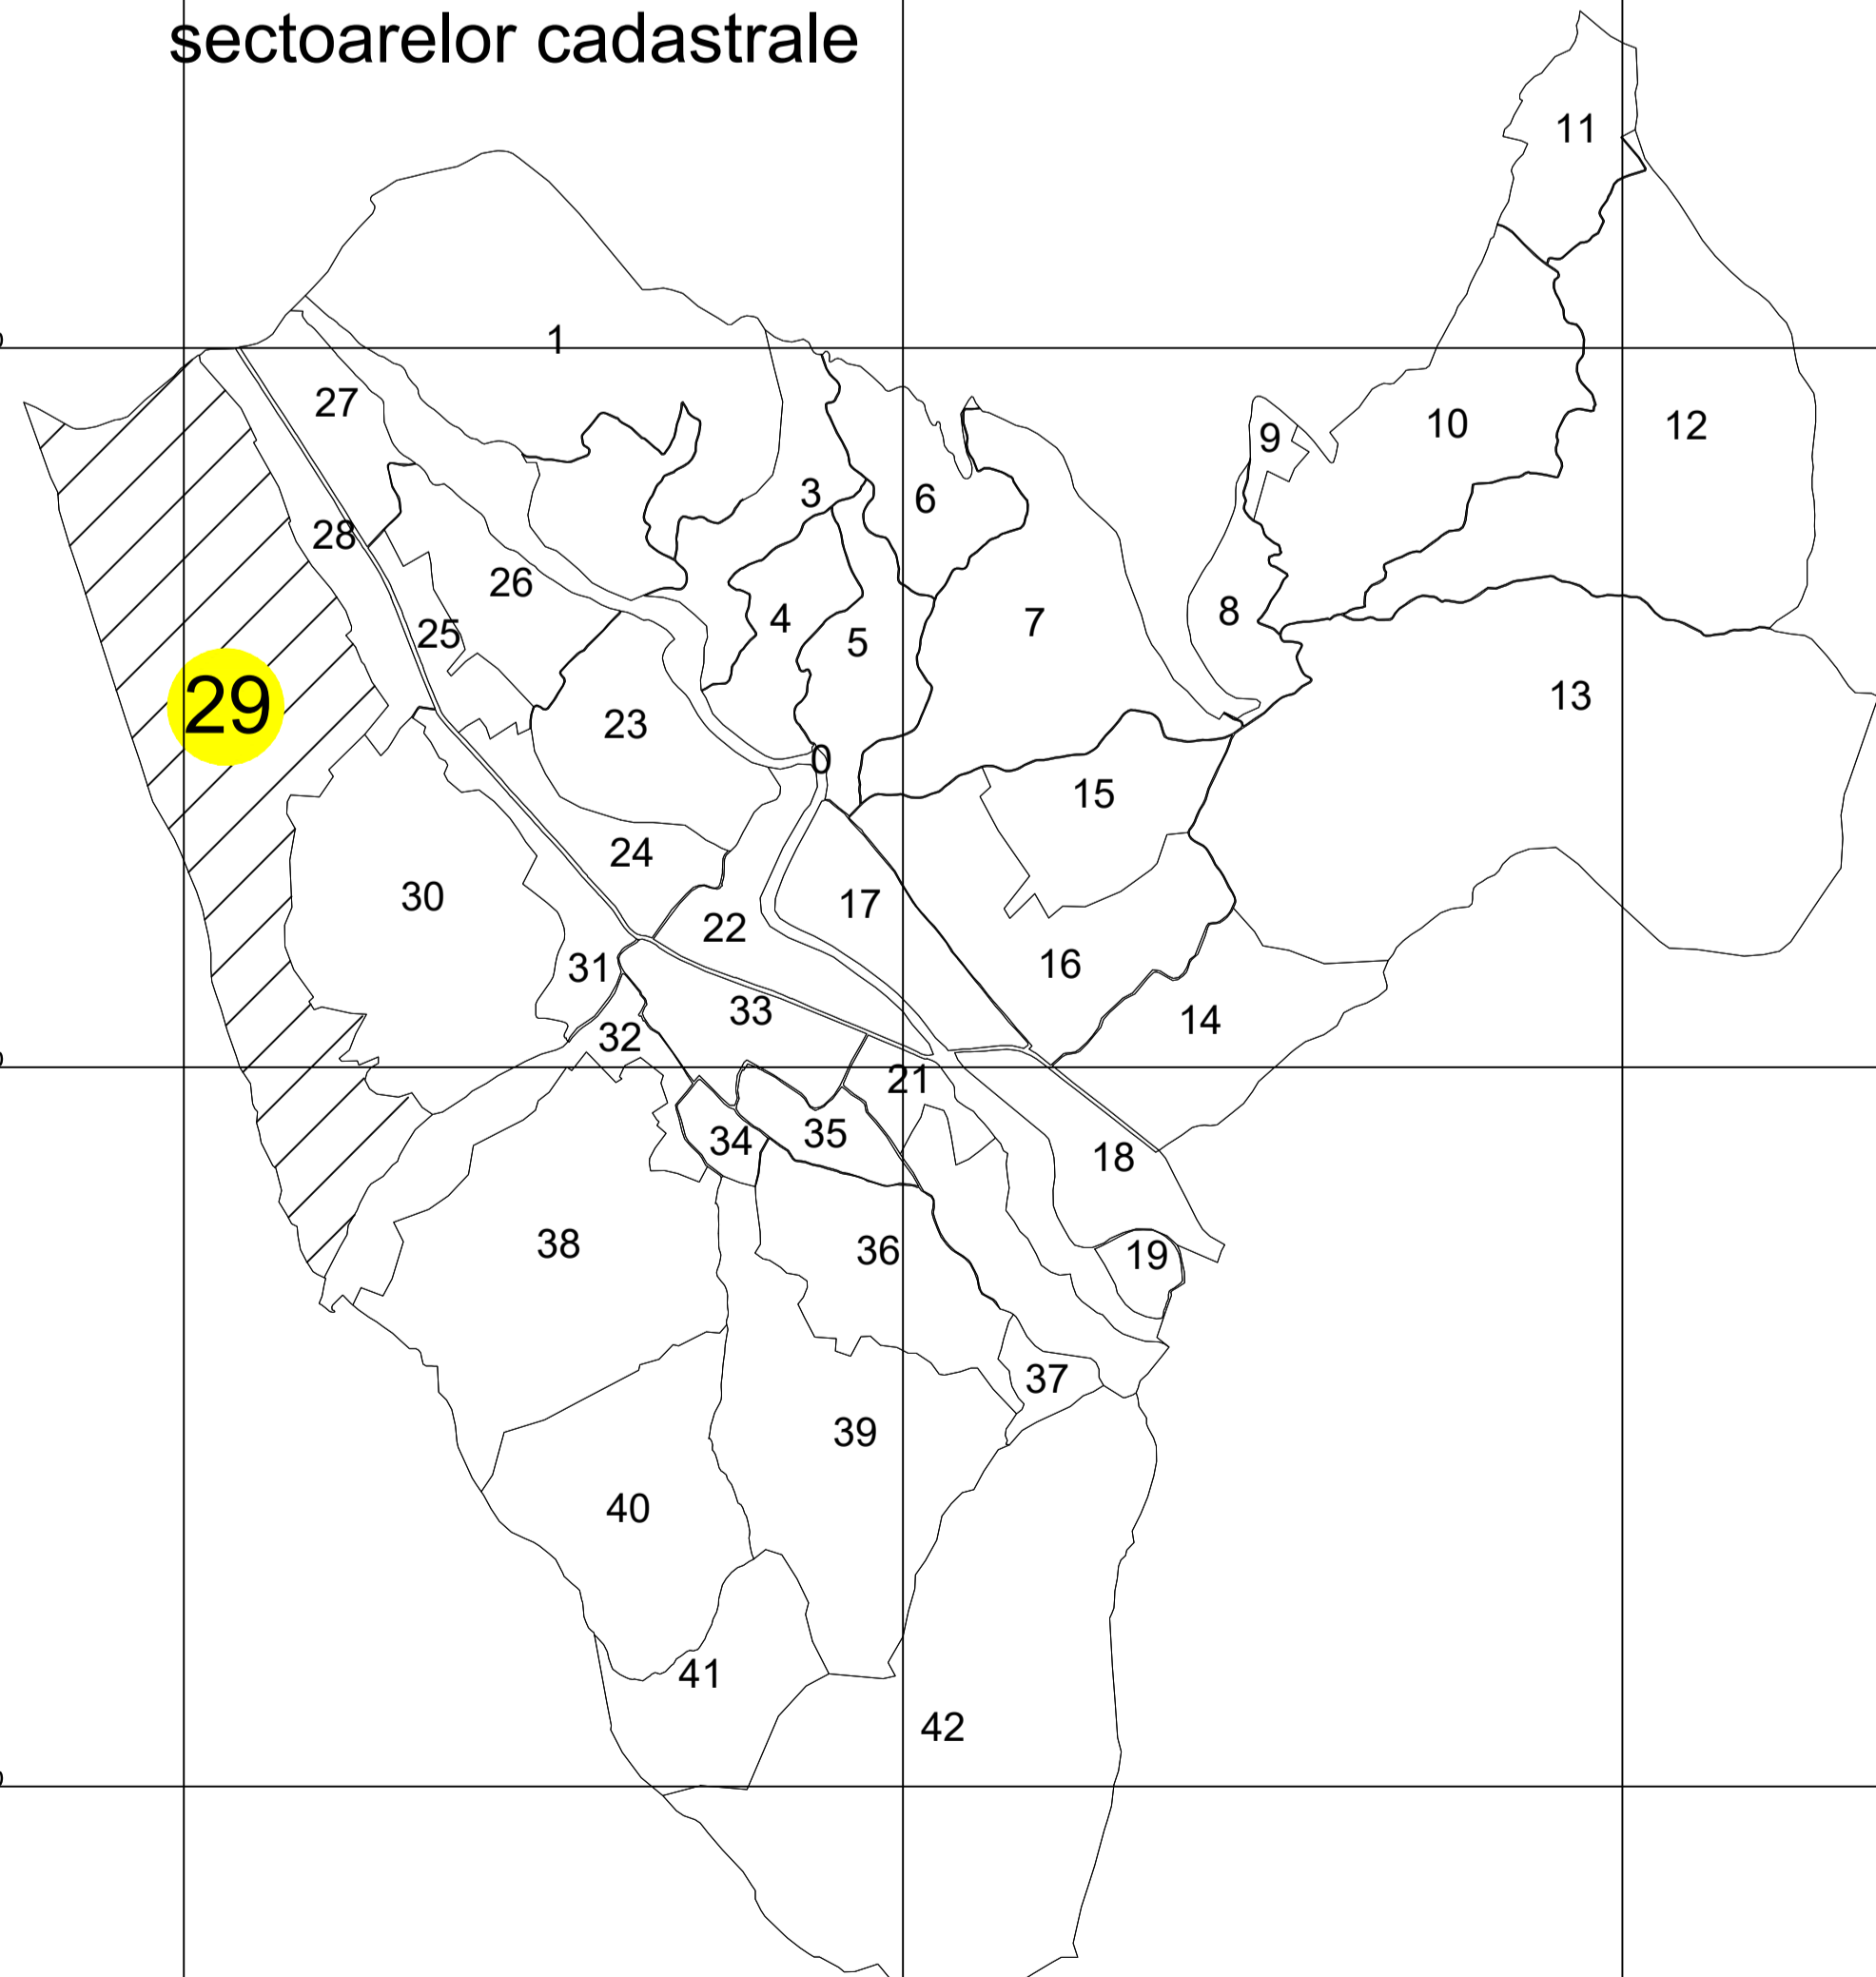

UAT GIULEȘTI

3781

3782




 



3783

Sector 30

3784

3841

**LEGENDA**

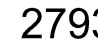-  Limita sector cadastral
-  Limita intravilan
-  Limita UAT
-  Limita imobil
-  Limita constructii
-  Numar sector cadastral
-  Identificator (ID) imobil

SC ROBERTOP SURVEY SRL  
Seria RO B J, Nr. 2223  
CLASA III  
Aprilie 2026

**Prestator**

STEINER ROBERT MITRUȚ  
Seria RO-MM-F, Nr. 0211/2025  
CATEGORIA B

"Copie spre publicare"

2793