



PLAN CADASTRAL
UAT Oncești, județul Maramureș, sector cadastral nr.8
Scara 1:1000, sistem de proiecție STEREO 70

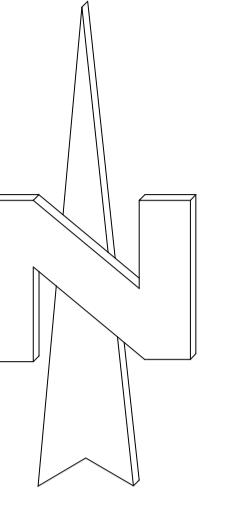

UAT VADU IZEI

UAT ONCEȘTI

Schița cu dispunerea
sectoarelor cadastrale

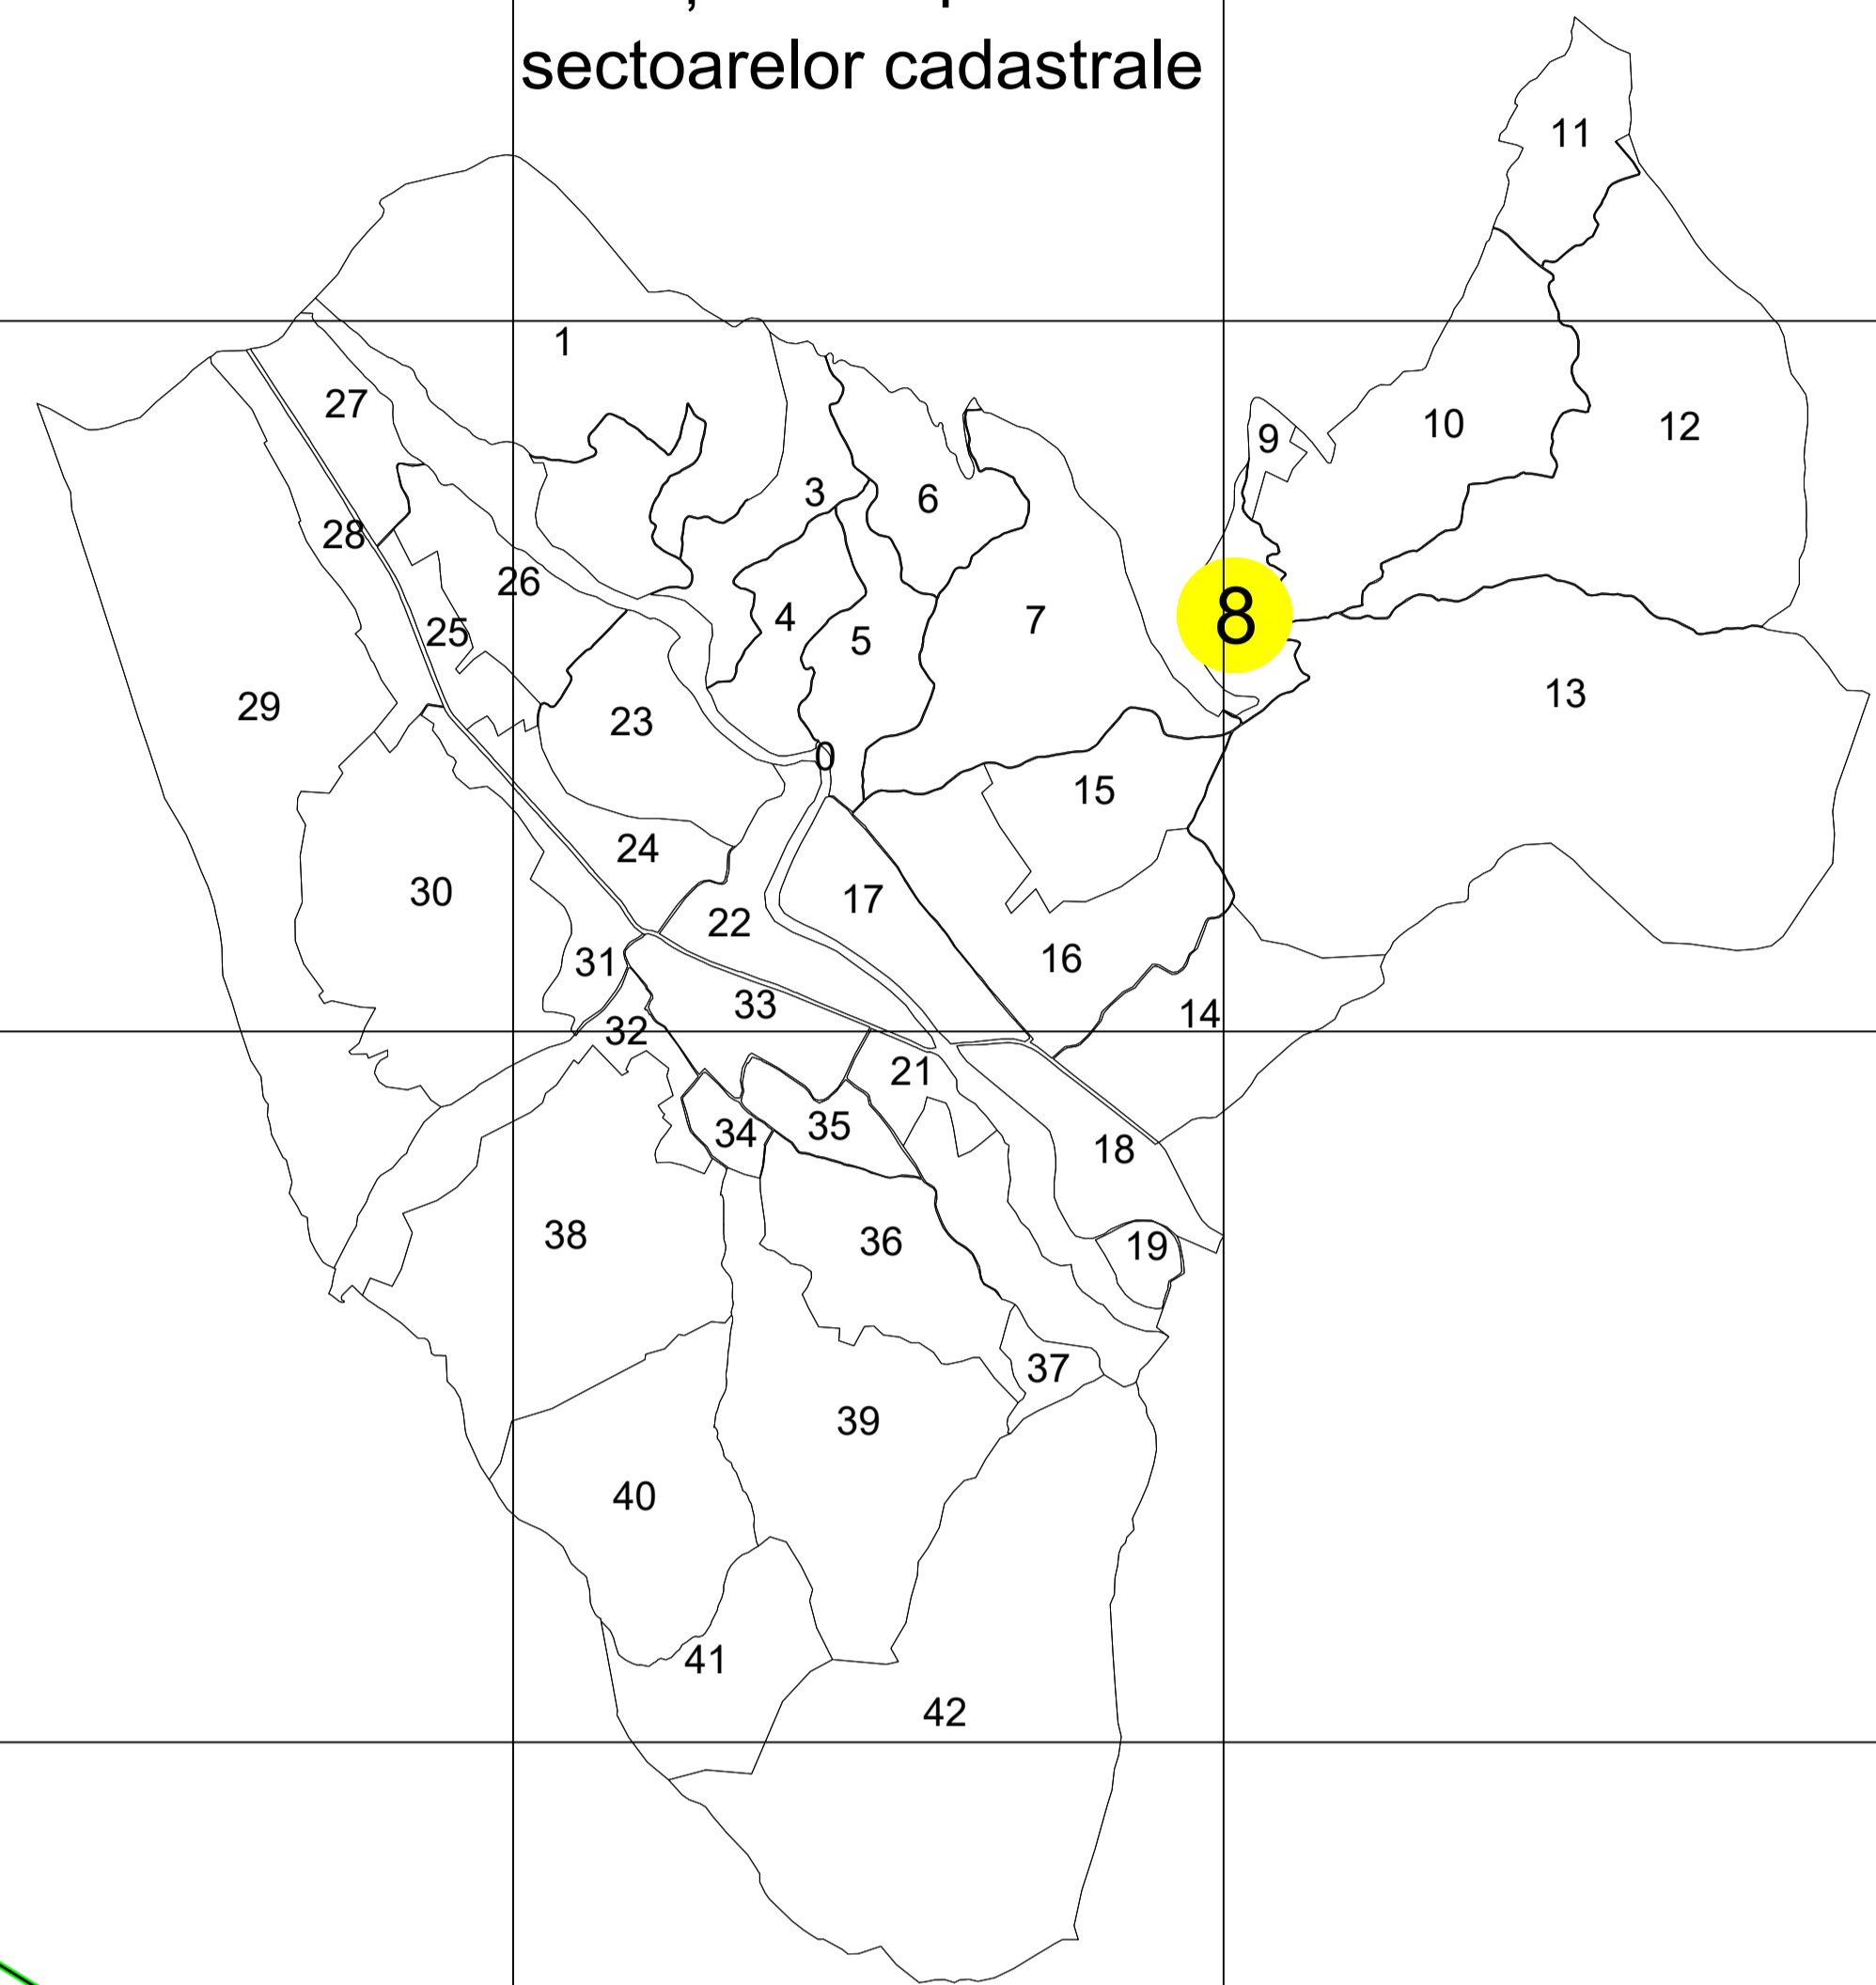

Sector 0

Sector 0

Extravilan Oncești

Intravilan Oncești







8

UAT VADU IZEI

UAT ONCEȘTI

Sector 0

LEGENDA

-  Limita sector cadastral
-  Limita intravilan
-  Limita UAT
-  Limita imobil
-  Numar sector cadastral
-  Identificator (ID) imobil

Prestator

SC ROBERTOP SURVEY SRL
Seria RO B J, Nr. 2223
CLASA III

STEINER ROBERT MITRUȚ
Seria RO-MM-F, Nr. 0211/2025
CATEGORIA B

Aprilie 2026

"Copie spre publicare"