


PLAN CADASTRAL

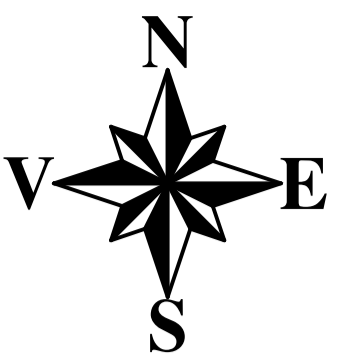

Scara 1:1000

Sistem de proiectie STEREO 70

UAT: Rona de Jos
Judet: Maramures
Sector Cadastral: 23

Extravilan
Loc. Rona de Jos

Intravilan
Loc. Rona de Jos

Extravilan
Loc. Rona de Jos


Extravilan
Loc. Rona de Jos

Sector 9

Sector 27

Sector 24

Drumul National 18

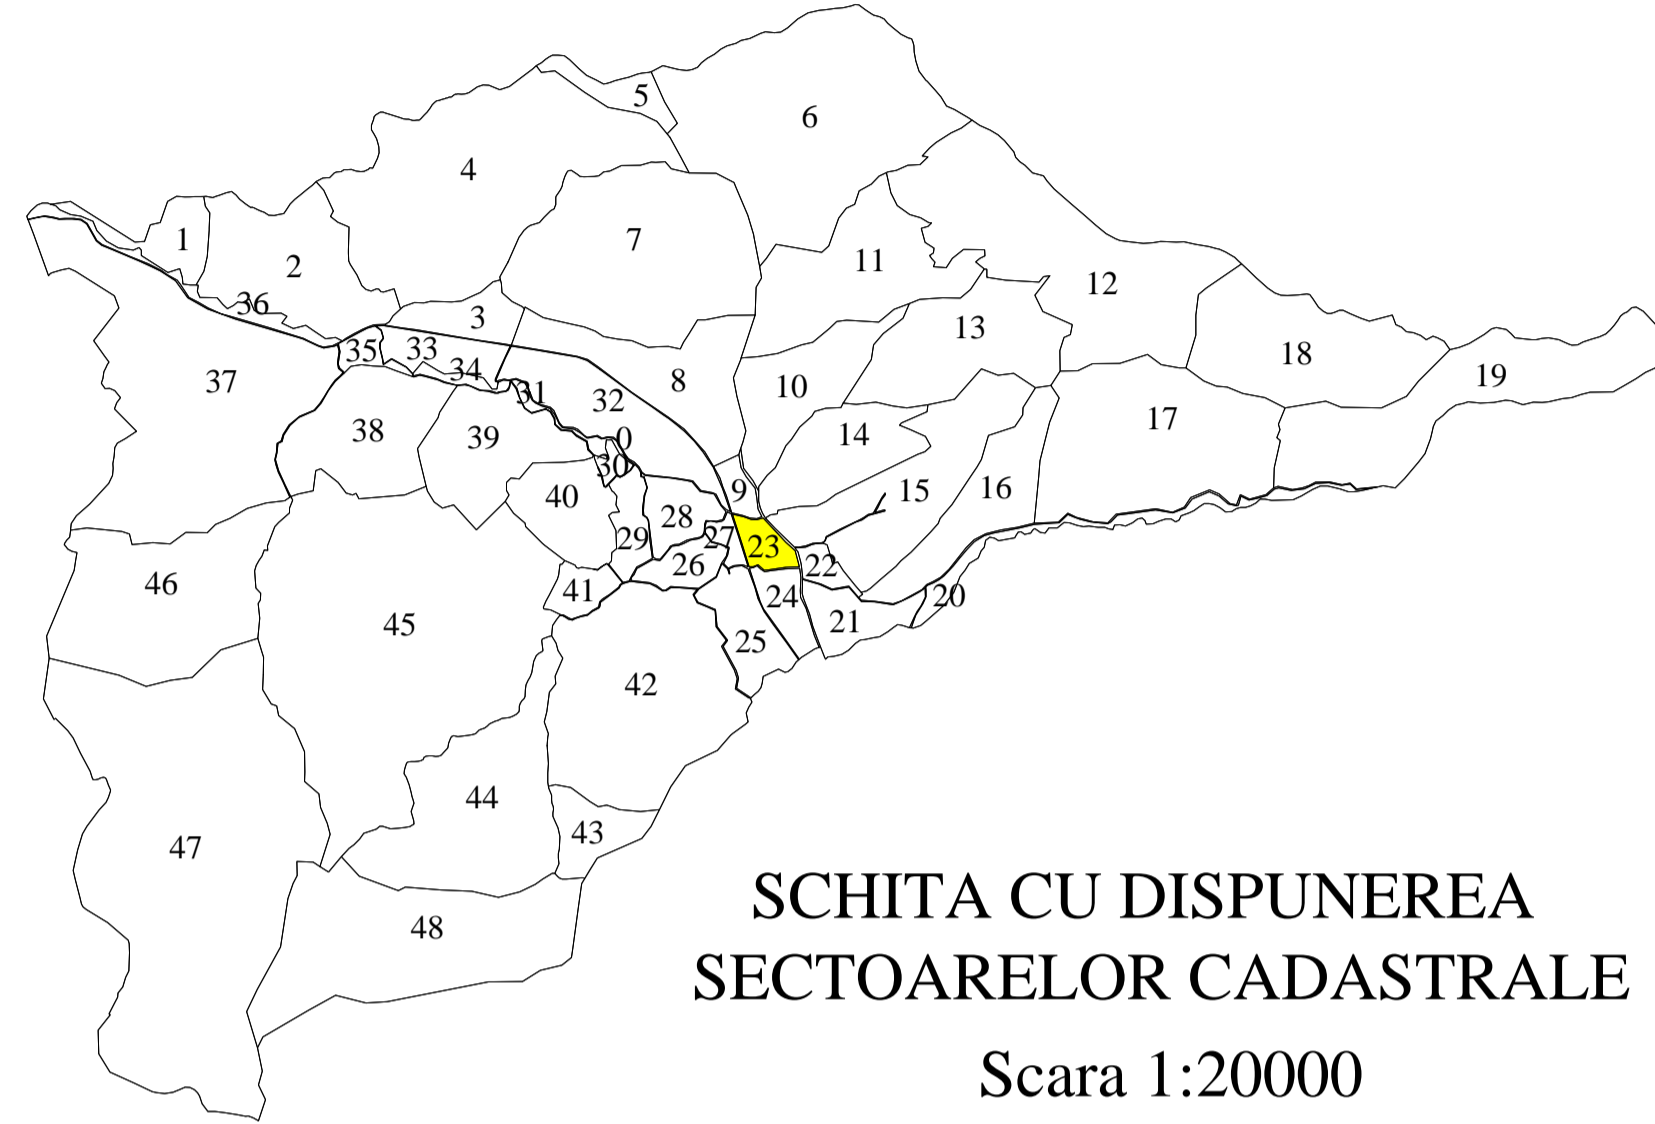

SCHITA CU DISPUNEREA
SECTOARELOR CADASTRALE
Scara 1:20000

Legenda:

	- limita UAT
	- limita Sector Cadastral
	- limita intravilan
	- limita imobil
	- constructie cu caracter permanent
2250	- identificator cadastral imobil
422	- nr. postal imobil
23	- nr. Sector Cadastral

"Copie spre publicare"

Data: Martie 2022

Executant:
ing. ALBEI ALEXANDRU