


PLAN CADASTRAL
UAT STRĂMTURA, JUD. MARAMUREȘ, Sector cadastral 11

Sistem de proiectie STEREO 70

Scara 1:1000

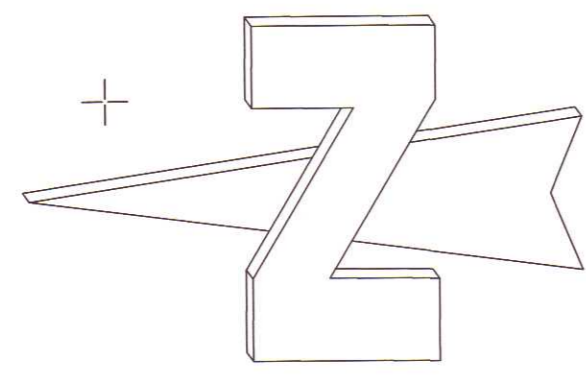


EXTRAVILAN STRĂMTURA

INTRAVILAN STRĂMTURA

INTRAVILAN STRĂMTURA

EXTRAVILAN STRĂMTURA

SCHITA CU DISPUNEREA
SECTORILOR CADASTRALE

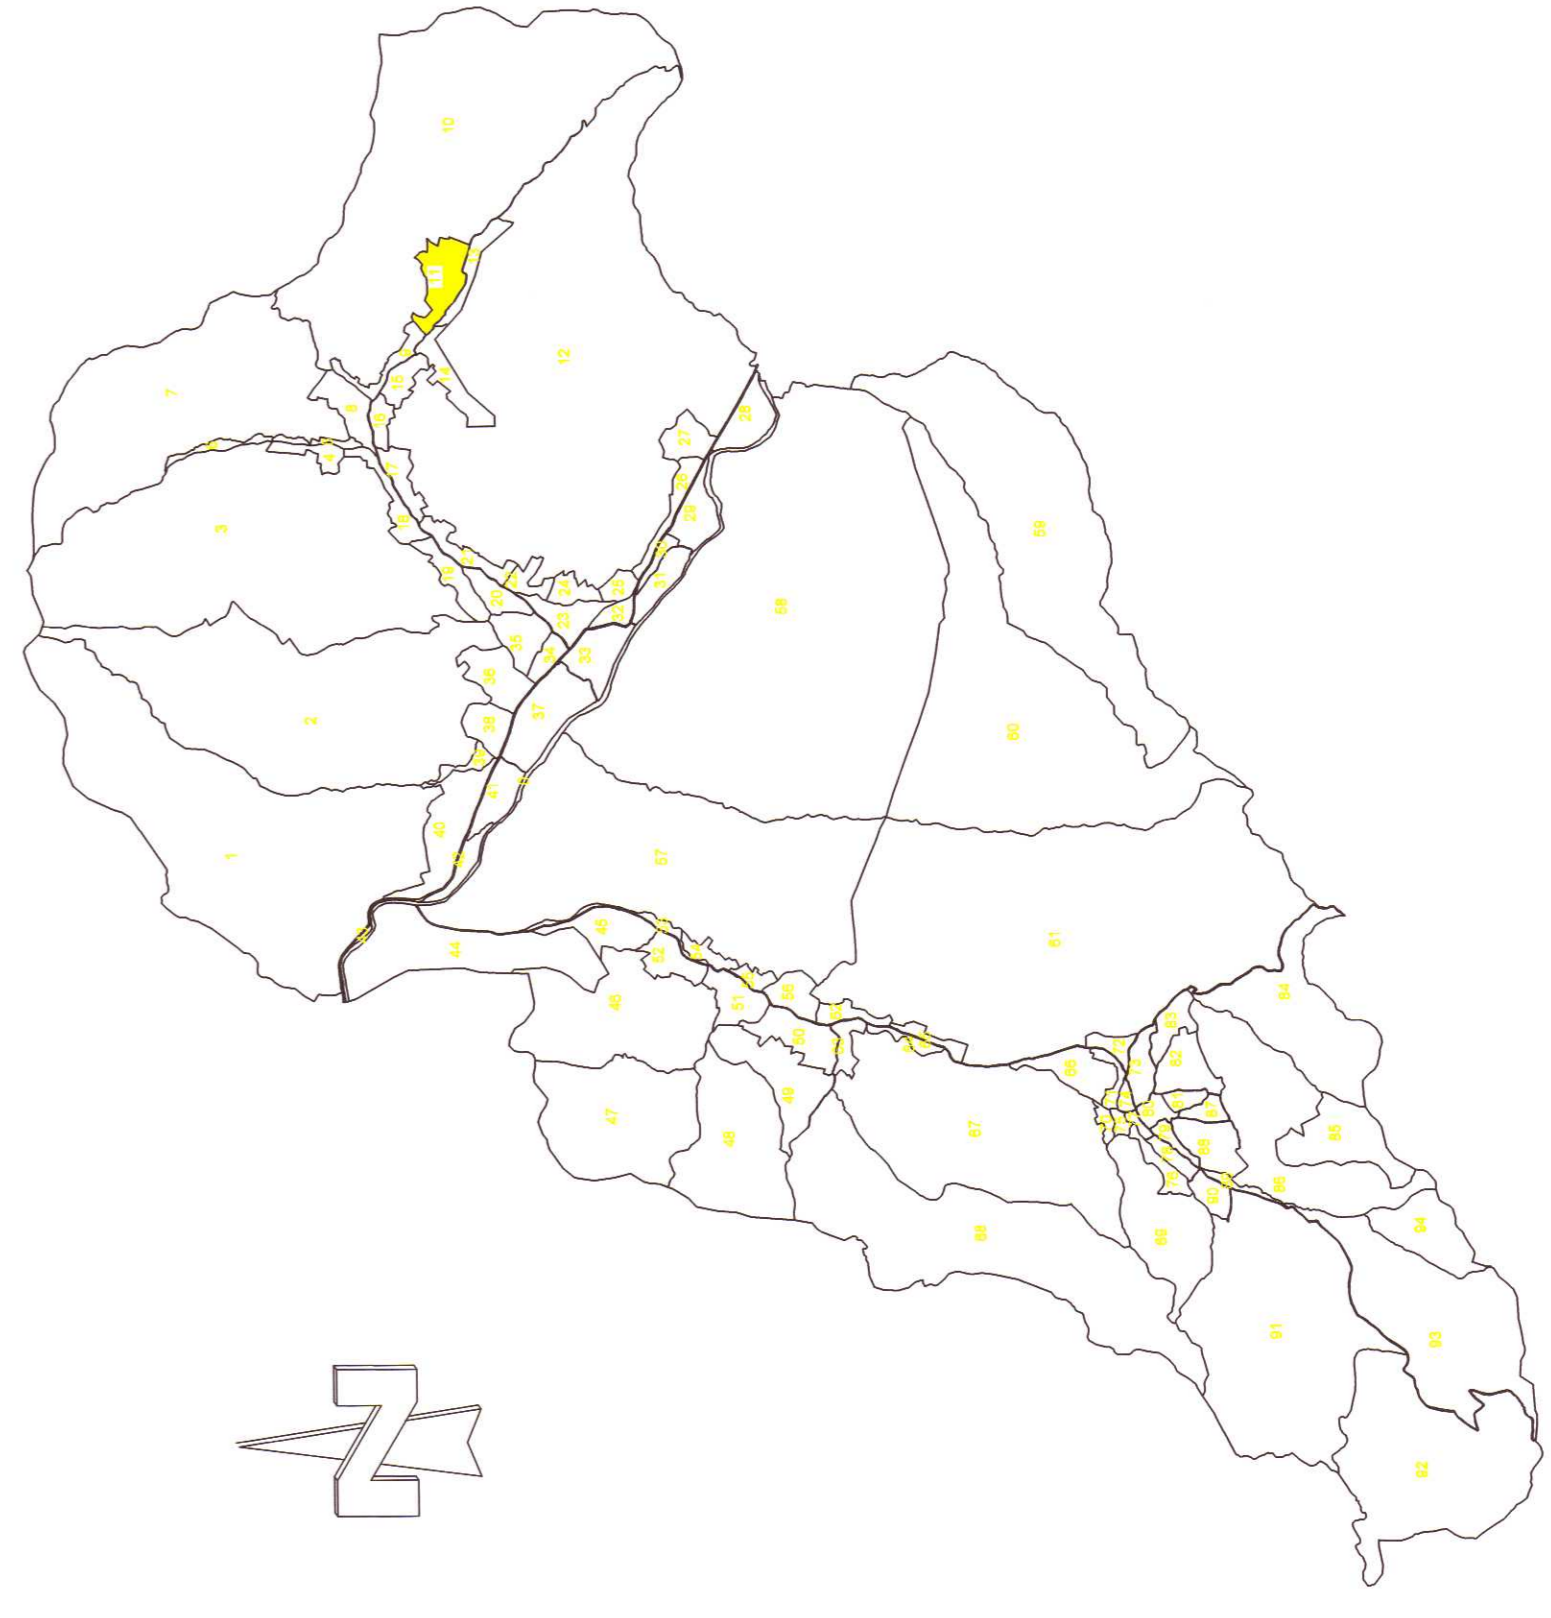

LEGENDA:

	Limita UAT
	Limita sector cadastral
	Limita Intravilan
	Limita imobil
	Limita construcții
	ID imobil
	Nr. sector cadastral

43800 43850 43900 43950 44000 44050 44100 44150 44200 44250 44300 44350 44400 44450 44500 44550 44600 44650 44700 44750 44800 44850 44900 44950 45000

68800 68850 68900 68950 69000 69050 69100 69150 69200 69250 69300 69350 69400 69450 69500 69550 69600 69650 69700 69750 69800 69850 69900 69950 70000

3097 3098 3099 3100 3101 3102 3103 3104 3105 3106 3107 3108 3109 3110 3111 3112 3113 3114 3115 3116 3117 3118 3119 3120 3121 3122

3106

11

3106

Data:

FEBRUARIE 2021

Data:

FEBRUARIE 2021

Intocmit:

RĂȚANU DANIEL-IONEL
 SERIA RO-B-F, NR. 2049
 CAT. A

MASTERCAD TOPO SRL
 SERIA RO-B-J, NR. 1528/2019
 CLASA I

