

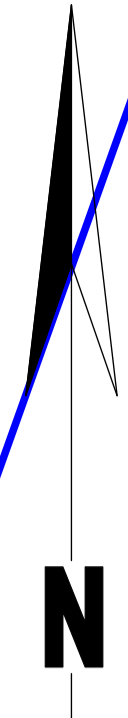
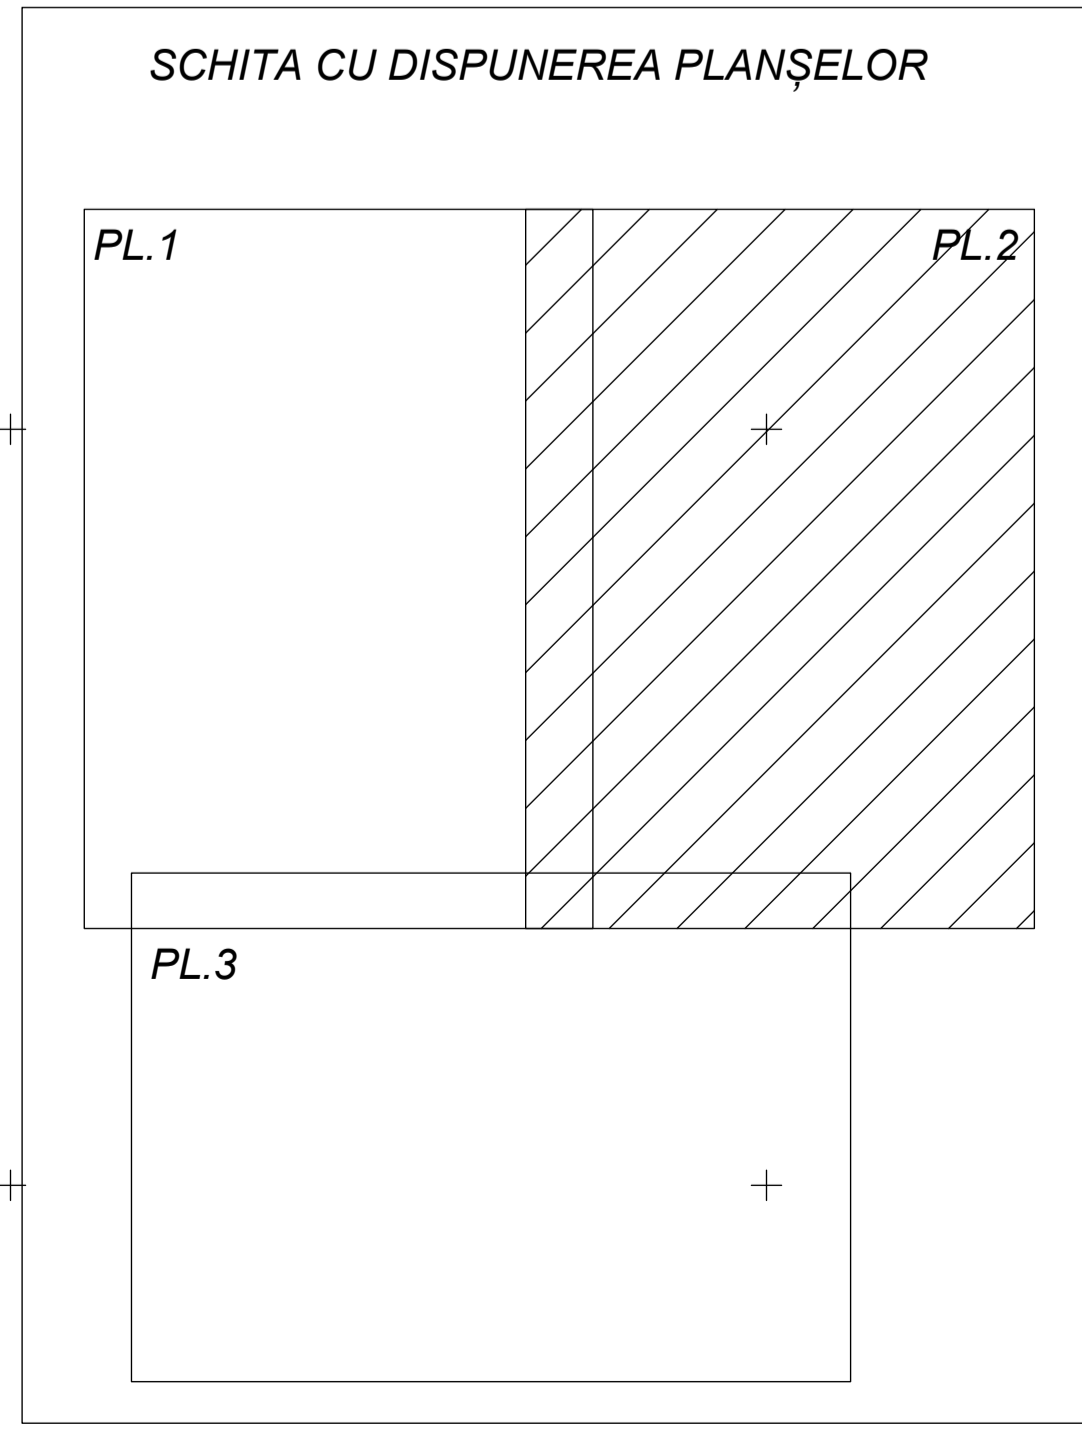


PLAN CADASTRAL
 UAT: Vânu Mare, judetul: MEHEDINTI, Sect. cad. 82, plansa 2
 Scara 1:1000
 Sistem de proiectie: stereografic 1970
 Spre Publicare

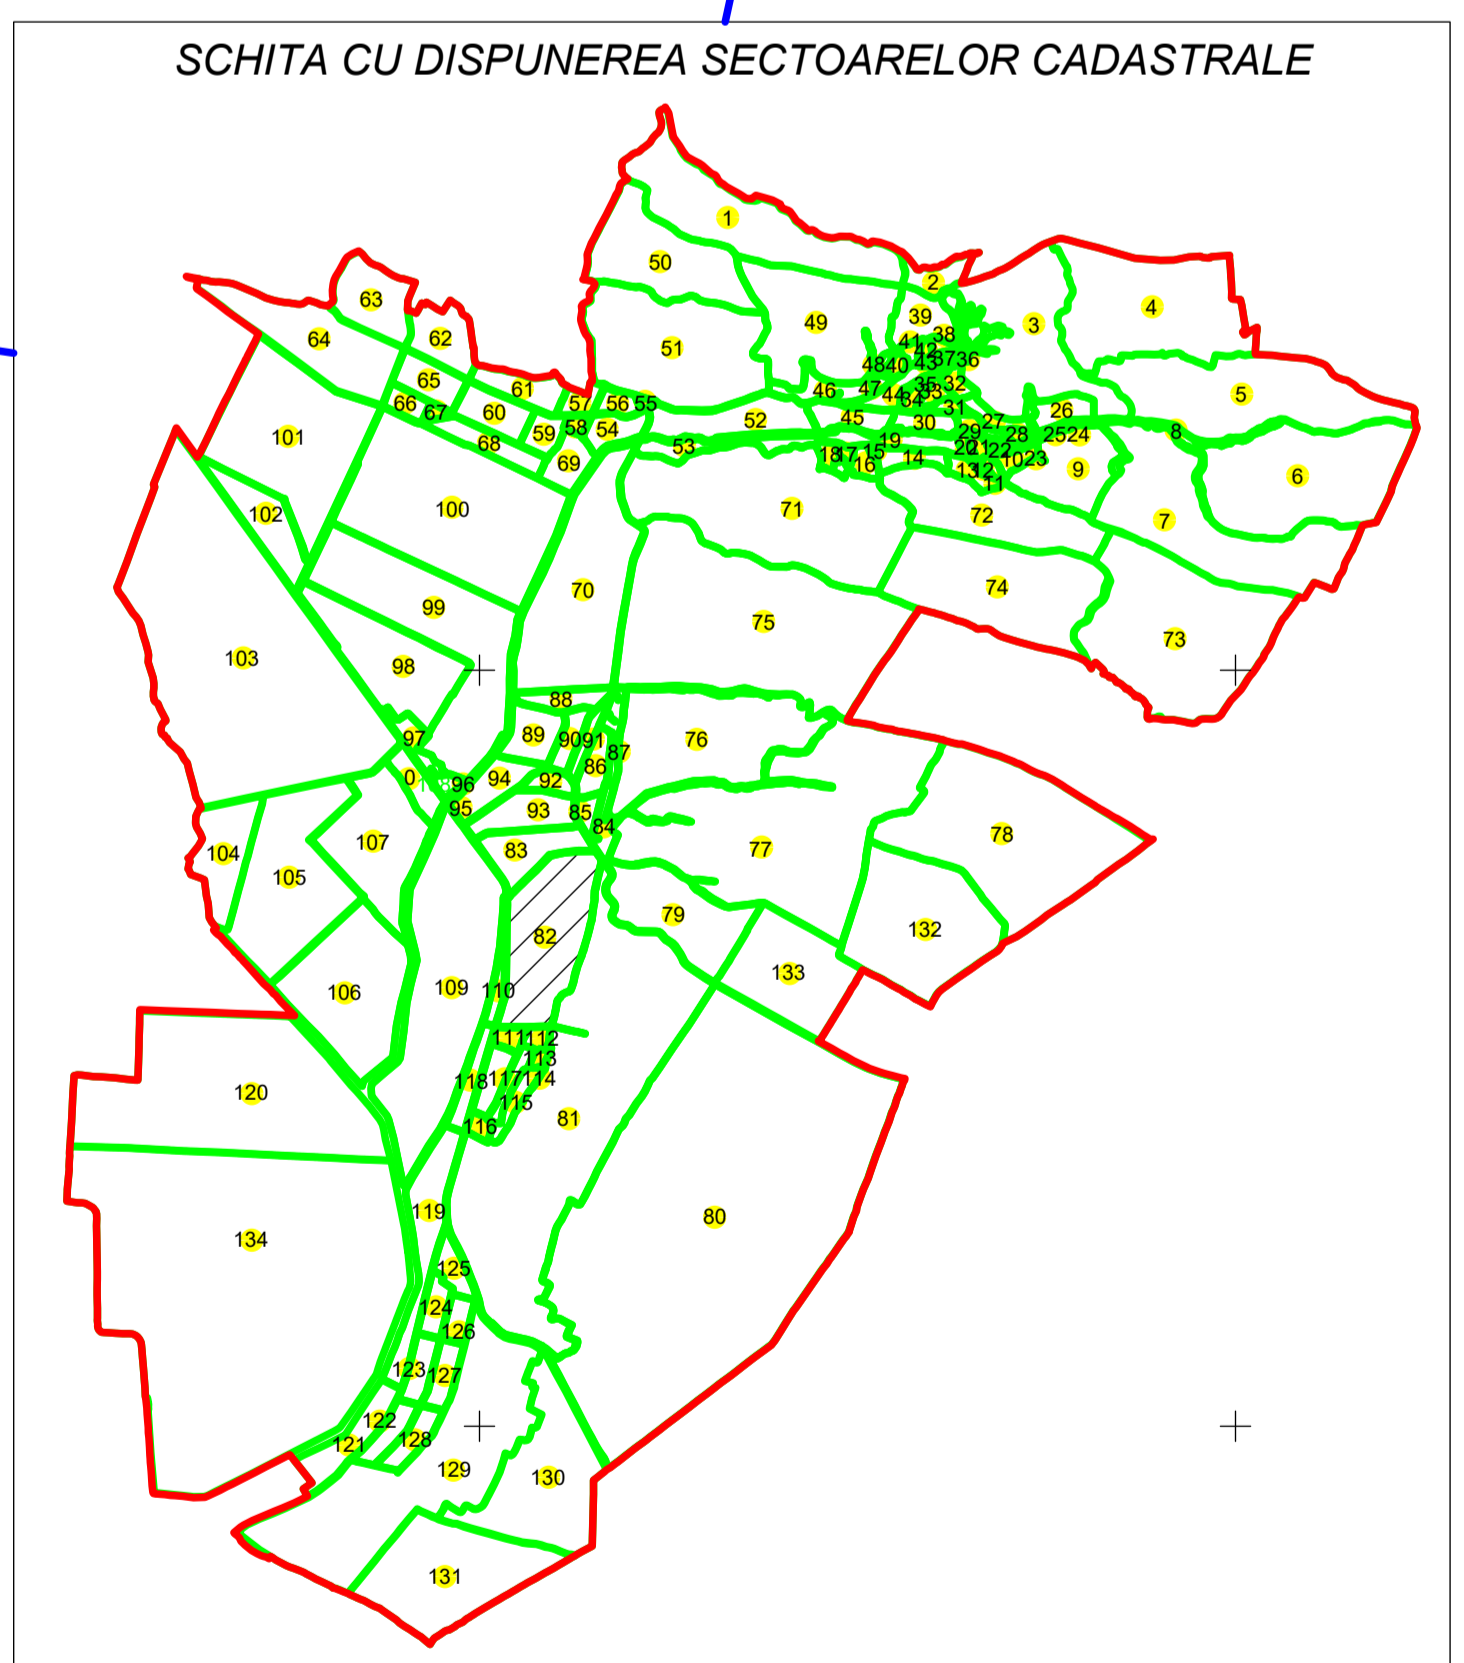

Vanju Mare

Vanju Mare

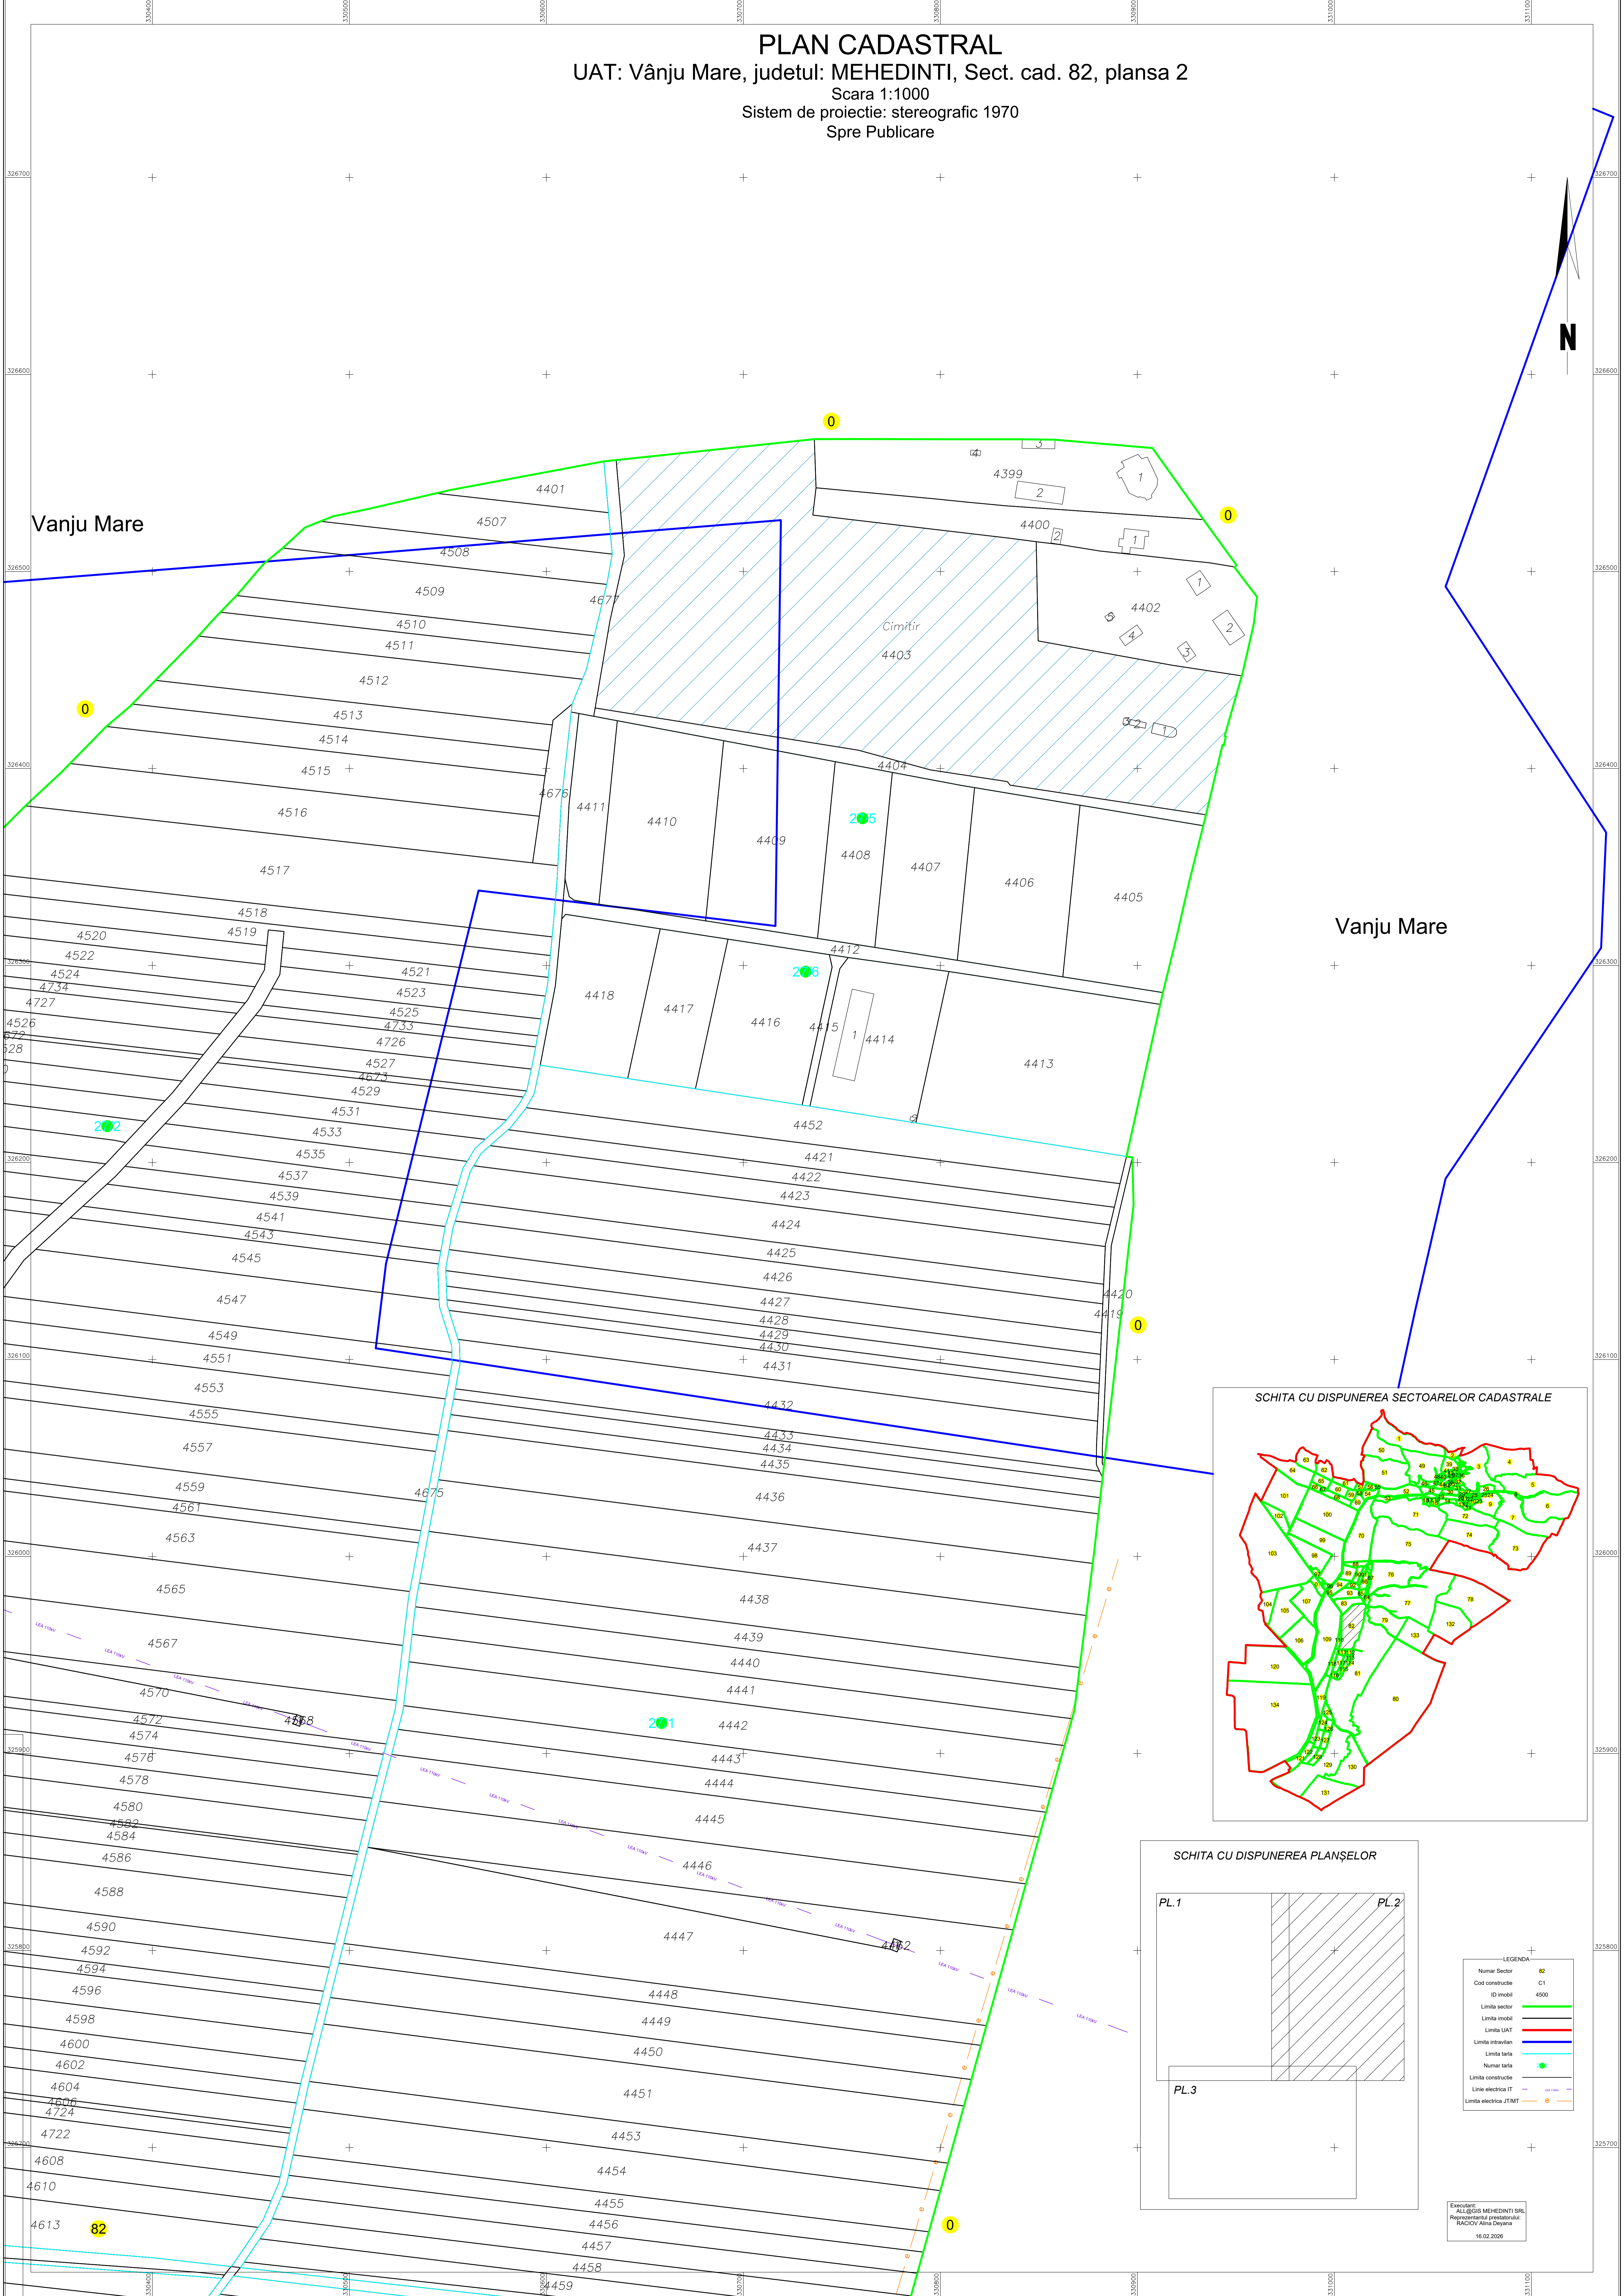

LEGENDA

Numer Sector	82
Cod constructie	C1
ID imobil	4000
Limita sector	— (green line)
Limita imobil	— (black line)
Limita UAT	— (red line)
Limita intravilan	— (blue line)
Limita tarla	— (cyan line)
Numer tarla	● (green circle)
Limita constructie	— (black line)
Linie electrica IT	— (purple dashed line)
Limita electrica JTMT	— (orange dashed line)

Executant: ALL@SIS MEHEDINTI SRL
 Reprezentant autorizat: RADOIU Alina Deyana
 16.02.2026