
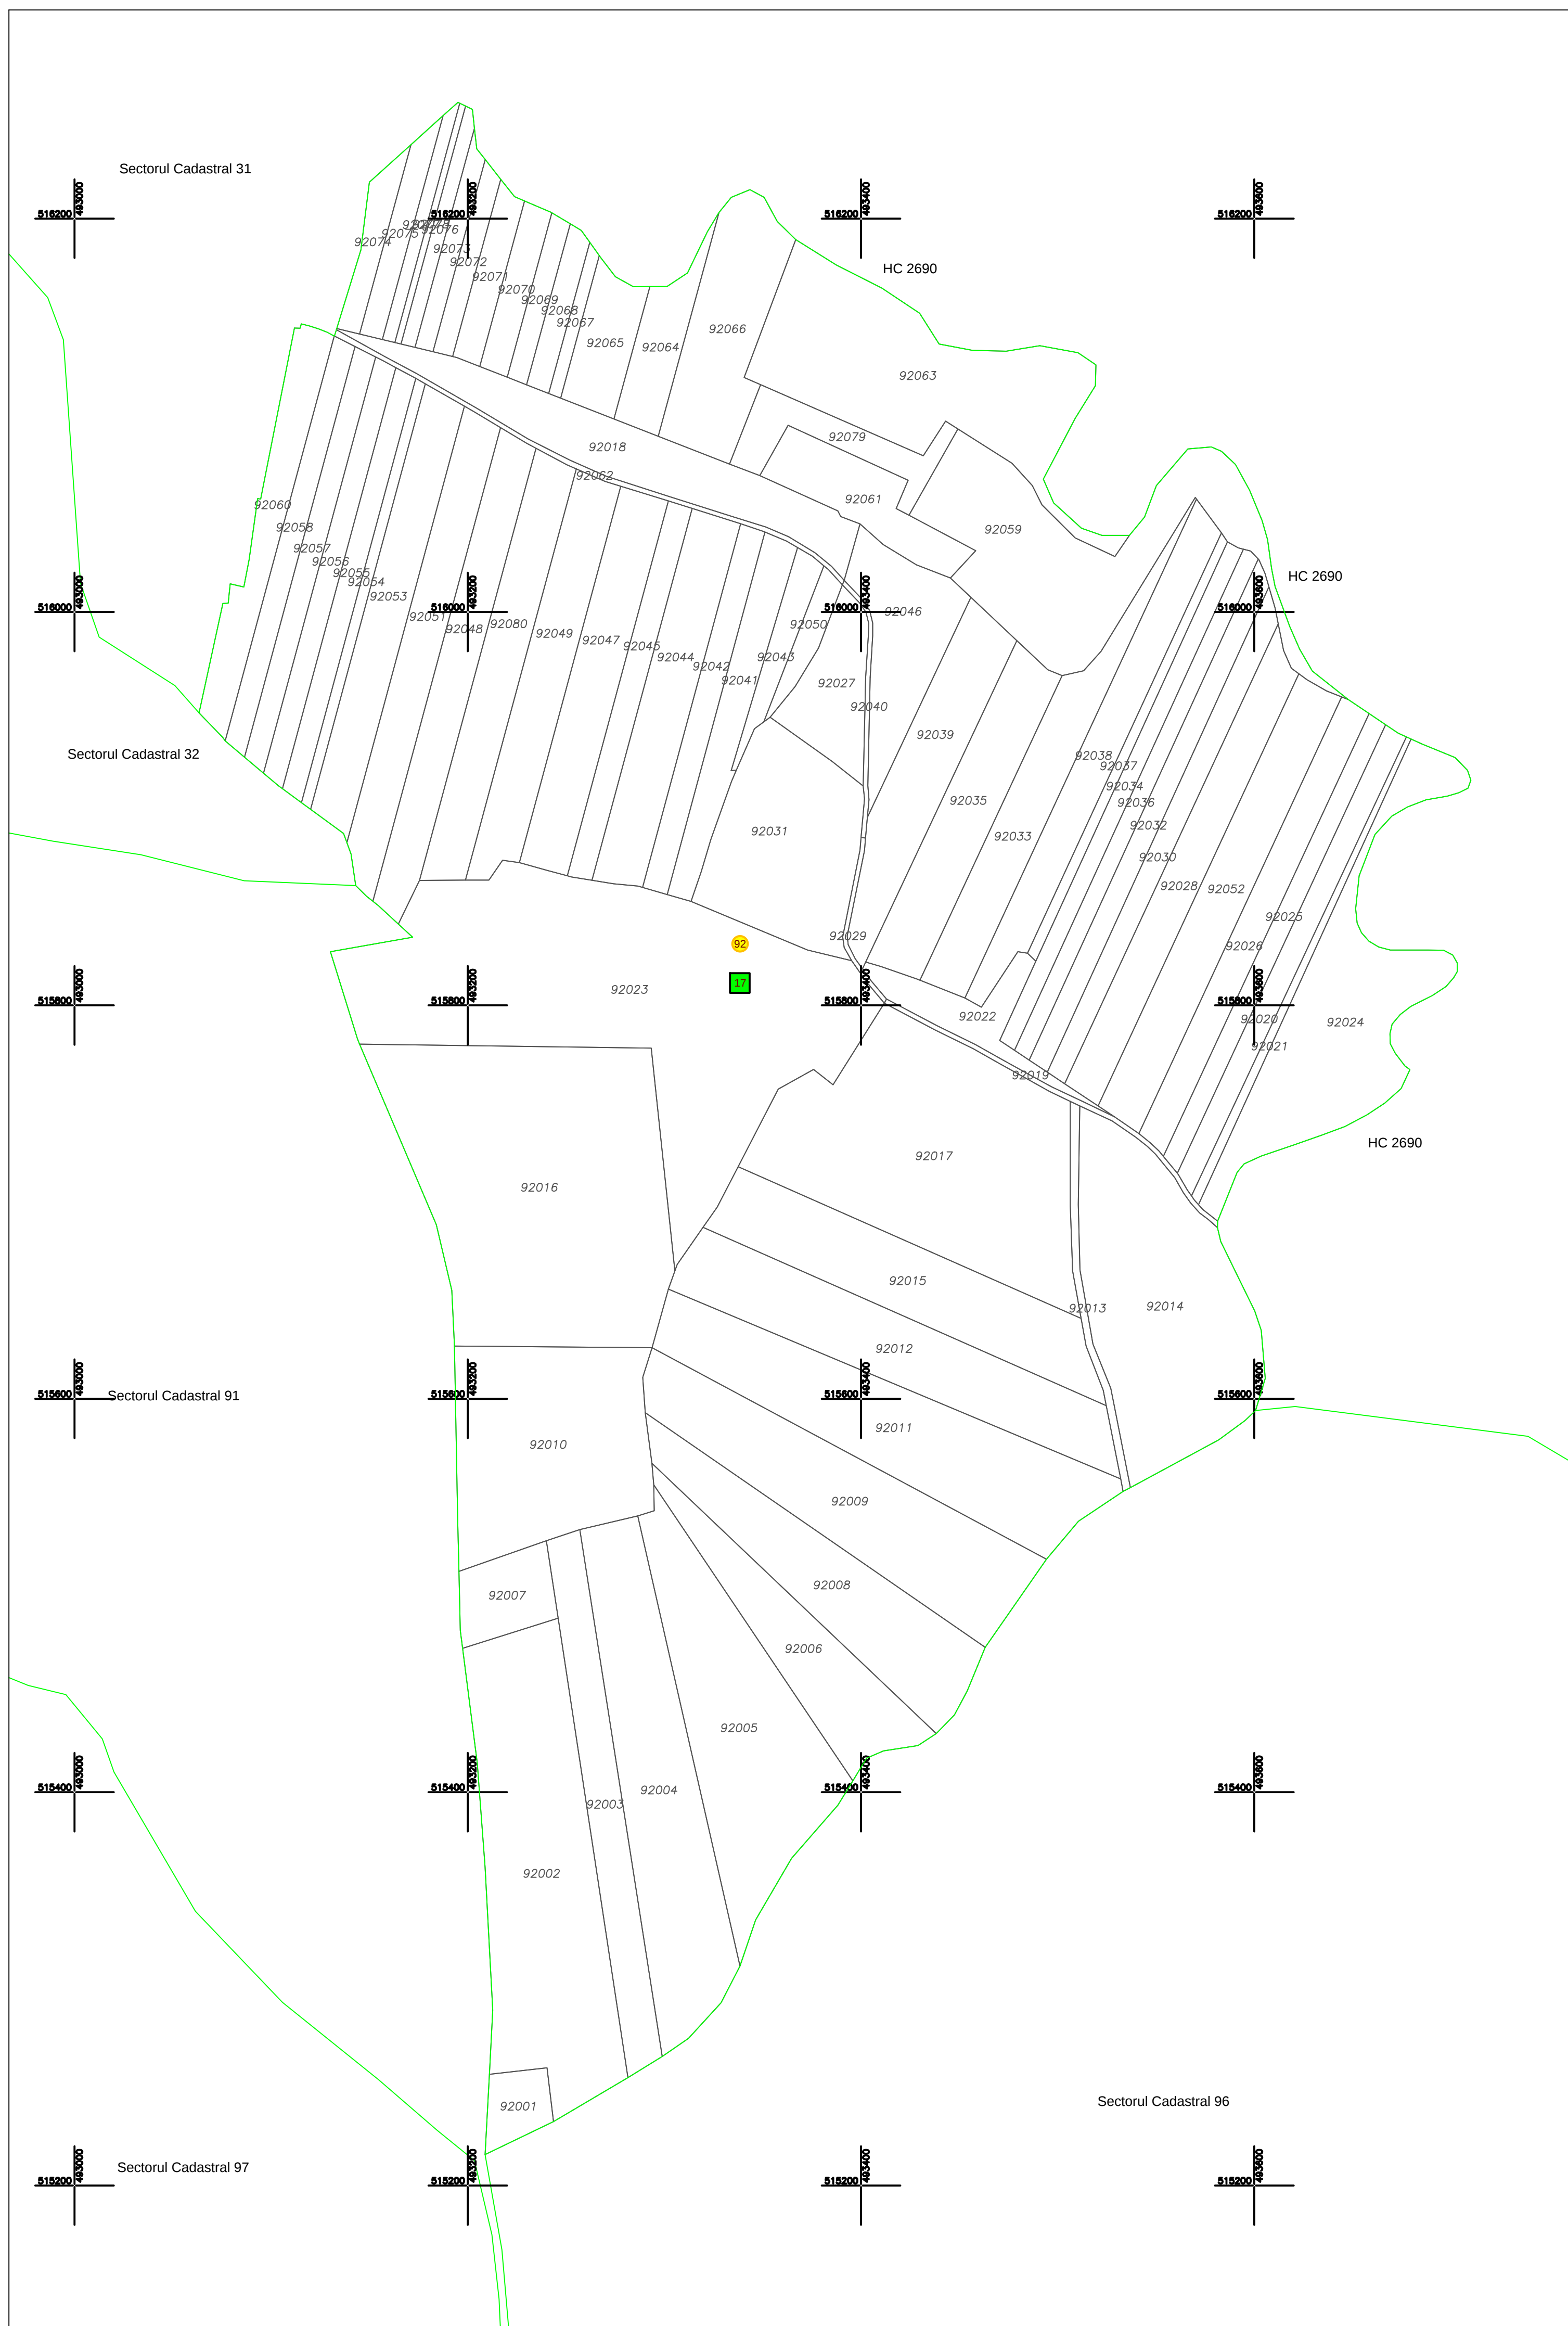


ADRESA IMOBILULUI:
loc. Daia
TERITORIUL ADM. Apold
JUD. Mures

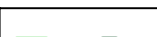

A map of the Iberian Peninsula showing the location of the study area in green. The map includes the outlines of the Iberian Peninsula and the surrounding waters. The study area is located in the central-eastern part of the peninsula, specifically in the region of Catalonia, Spain. The map is labeled with 'Iberian Peninsula' and 'Study area'.

	Limita Sector Cadastral
	Limita Imobil
	Limita UAT
	Limita Intravilan
	Constructii cu caracter permanent
	Numar Sector Cadastral
	Numar Tarla
	Taluz
	Gard de plasa
	ID imobil
	Stalp Electricitate

 MTC REAL CONSULTING SRL Real Estate Survey Group TG MURES S.R.L. Braila nr. 1 Autorizata A.N.C.P. Clasa II Serie RO-B-3-Nr.15660/2013			BENEFICIAR: COMUNA APOLD		
SPECIFICATIE	NUME	SEMNATURA	Scara: 1:2000	PNCCP: Serviciul de înregistrare sistematică în Sistemul Informatic de Cadastru și Carte Funciara a imobilelor situate în UAT	Planşa nr.
DESENAT	ing. O. SOFONEA Inginer Autorizat în activitatea de desene tehnice nr. 144/2012 Autorizat ANCP Categoria 0 Angaj RO-SR nr. 446/2012			APOLD din judeţul MUREŞ	1
VERIFICAT			Sept. 2024		