


PLAN CADASTRAL
UAT CRACIUNESTI - JUDET MURES
SECTOR CADASTRAL 14
 SPRE PUBLICARE
 SCARA 1:1000
 Sistem de proiectie STEREO 70

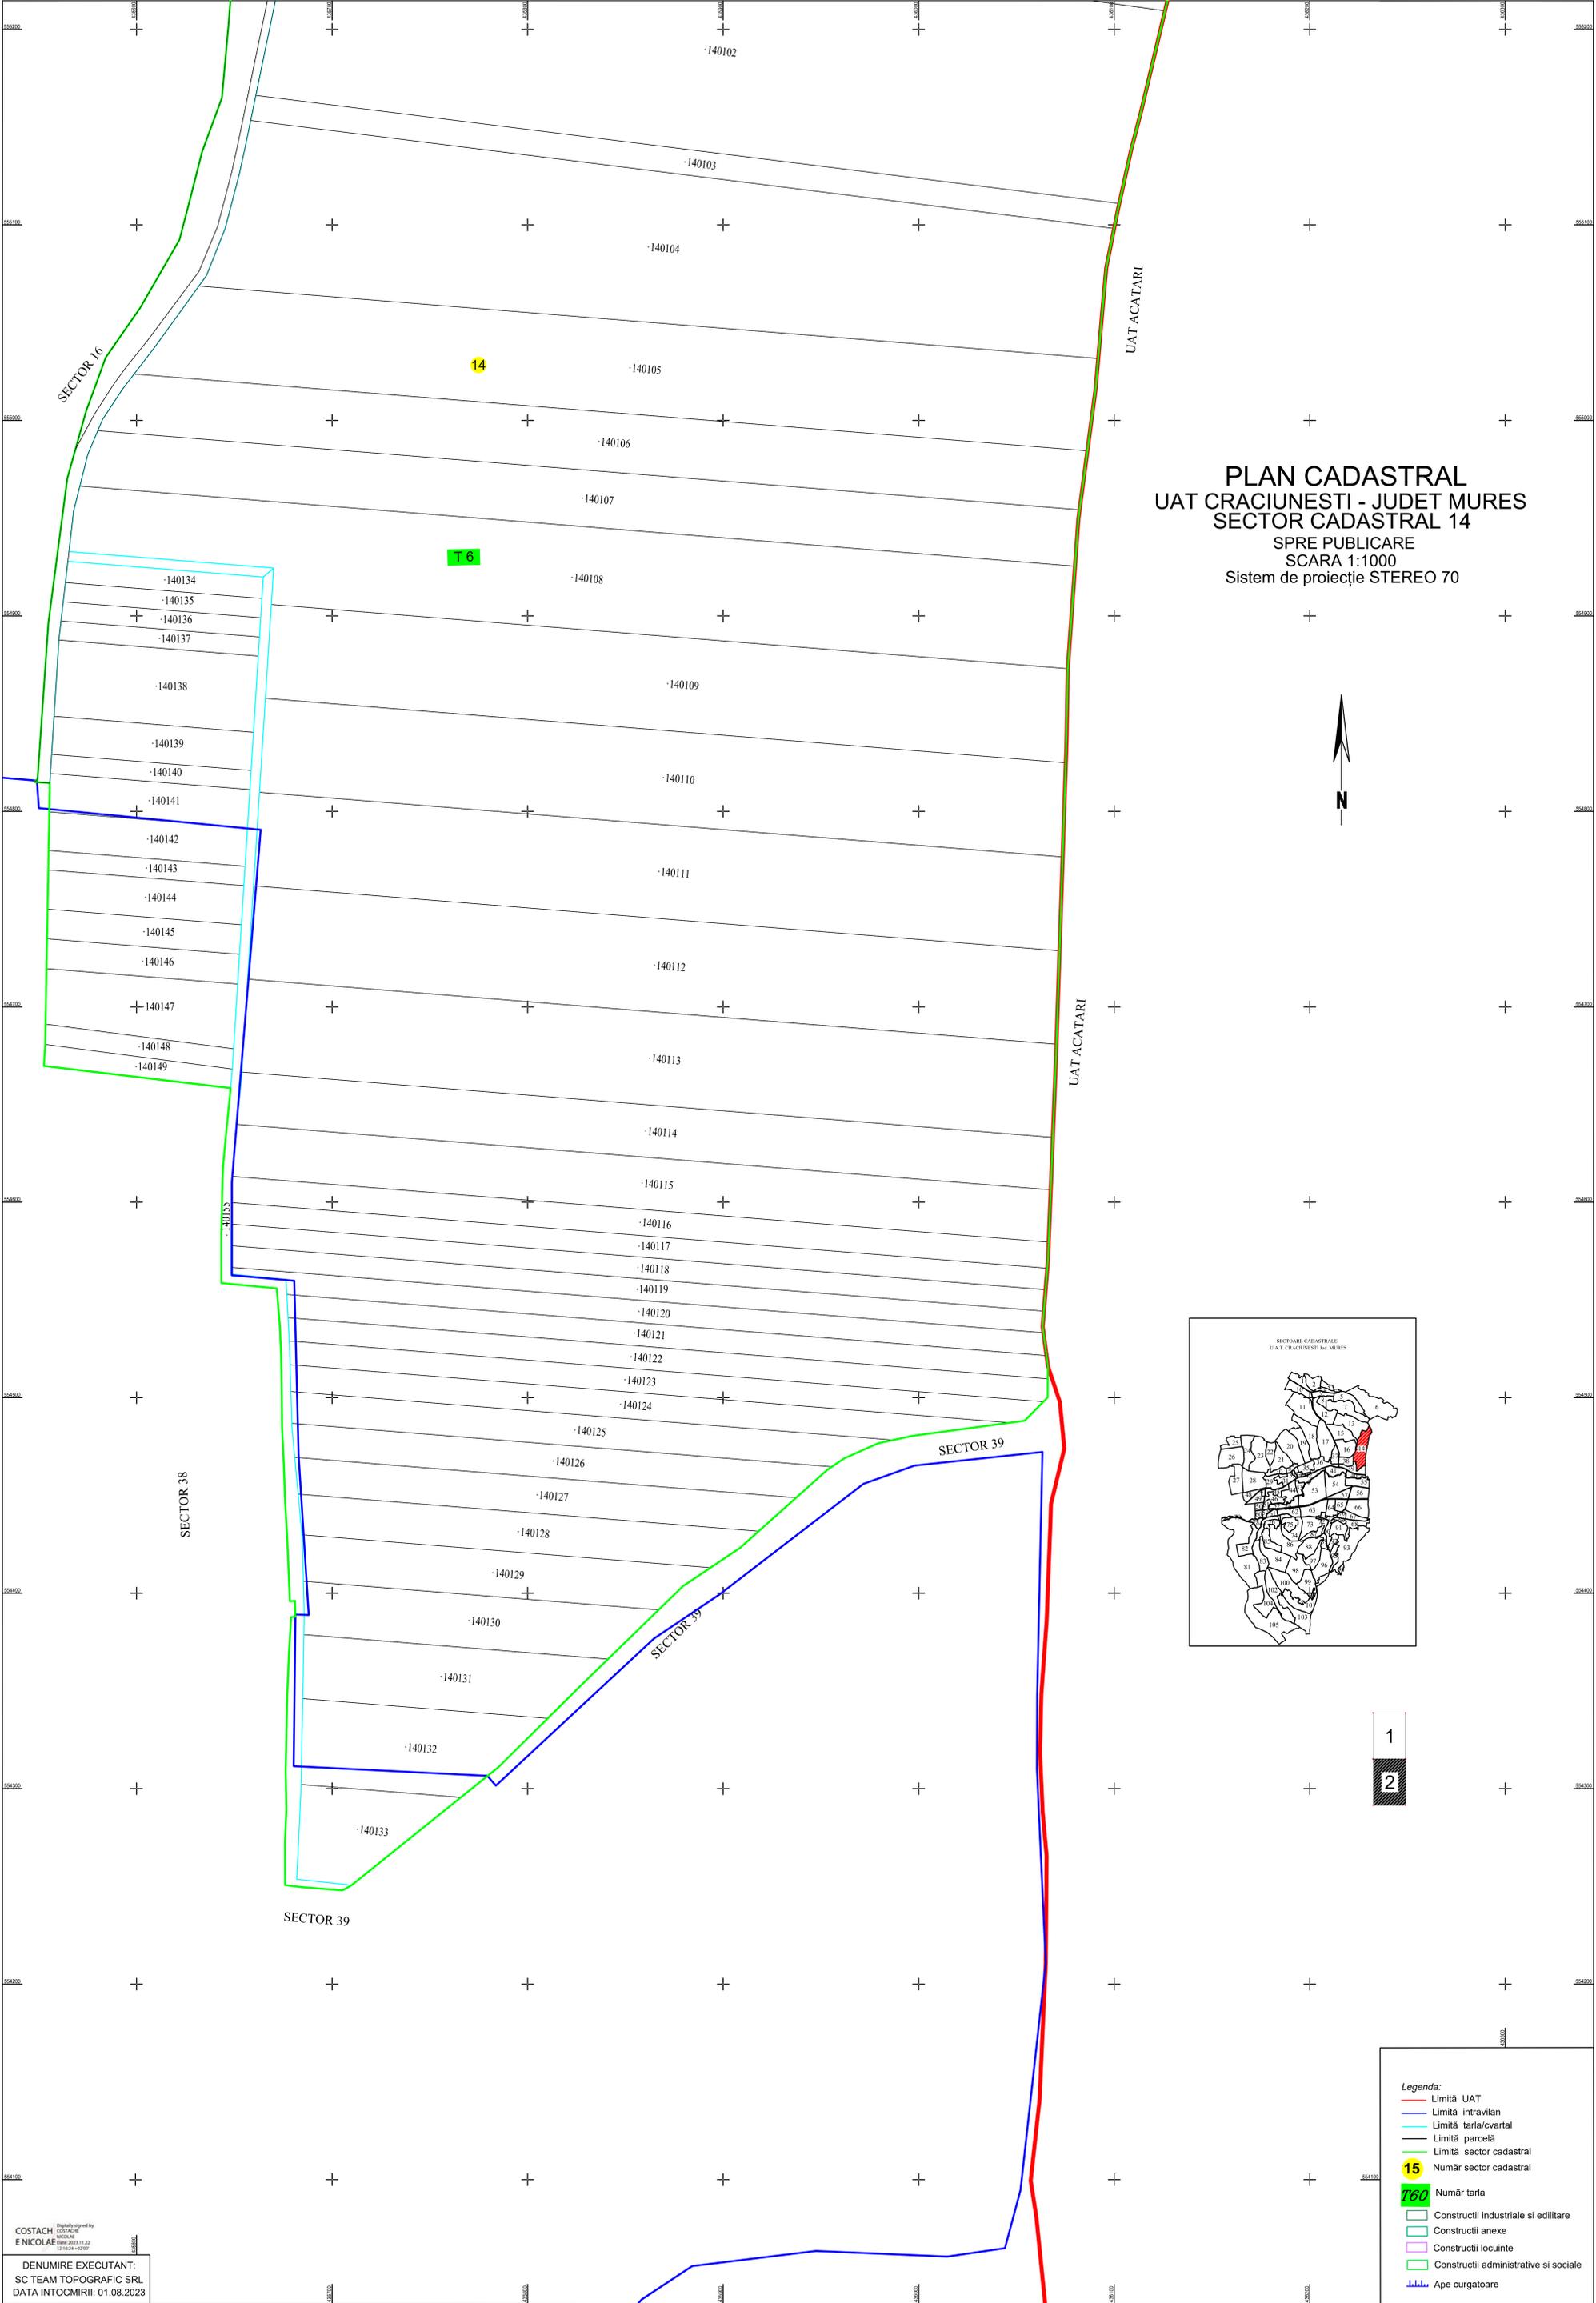

1
 2

- Legenda:**
- Limita UAT
 - Limita intravilan
 - Limita tarla/cvartal
 - Limita parcela
 - Limita sector cadastral
 - 15 Numar sector cadastral
 - T 6 Numar tarla
 - Constructii industriale si edititare
 - Constructii anexe
 - Constructii locuinte
 - Constructii administrative si sociale
 - ||||| Ape curgatoare



DENUMIRE EXECUTANT:
 SC TEAM TOPOGRAFIC SRL
 DATA INTOCMIRII: 01.08.2023