
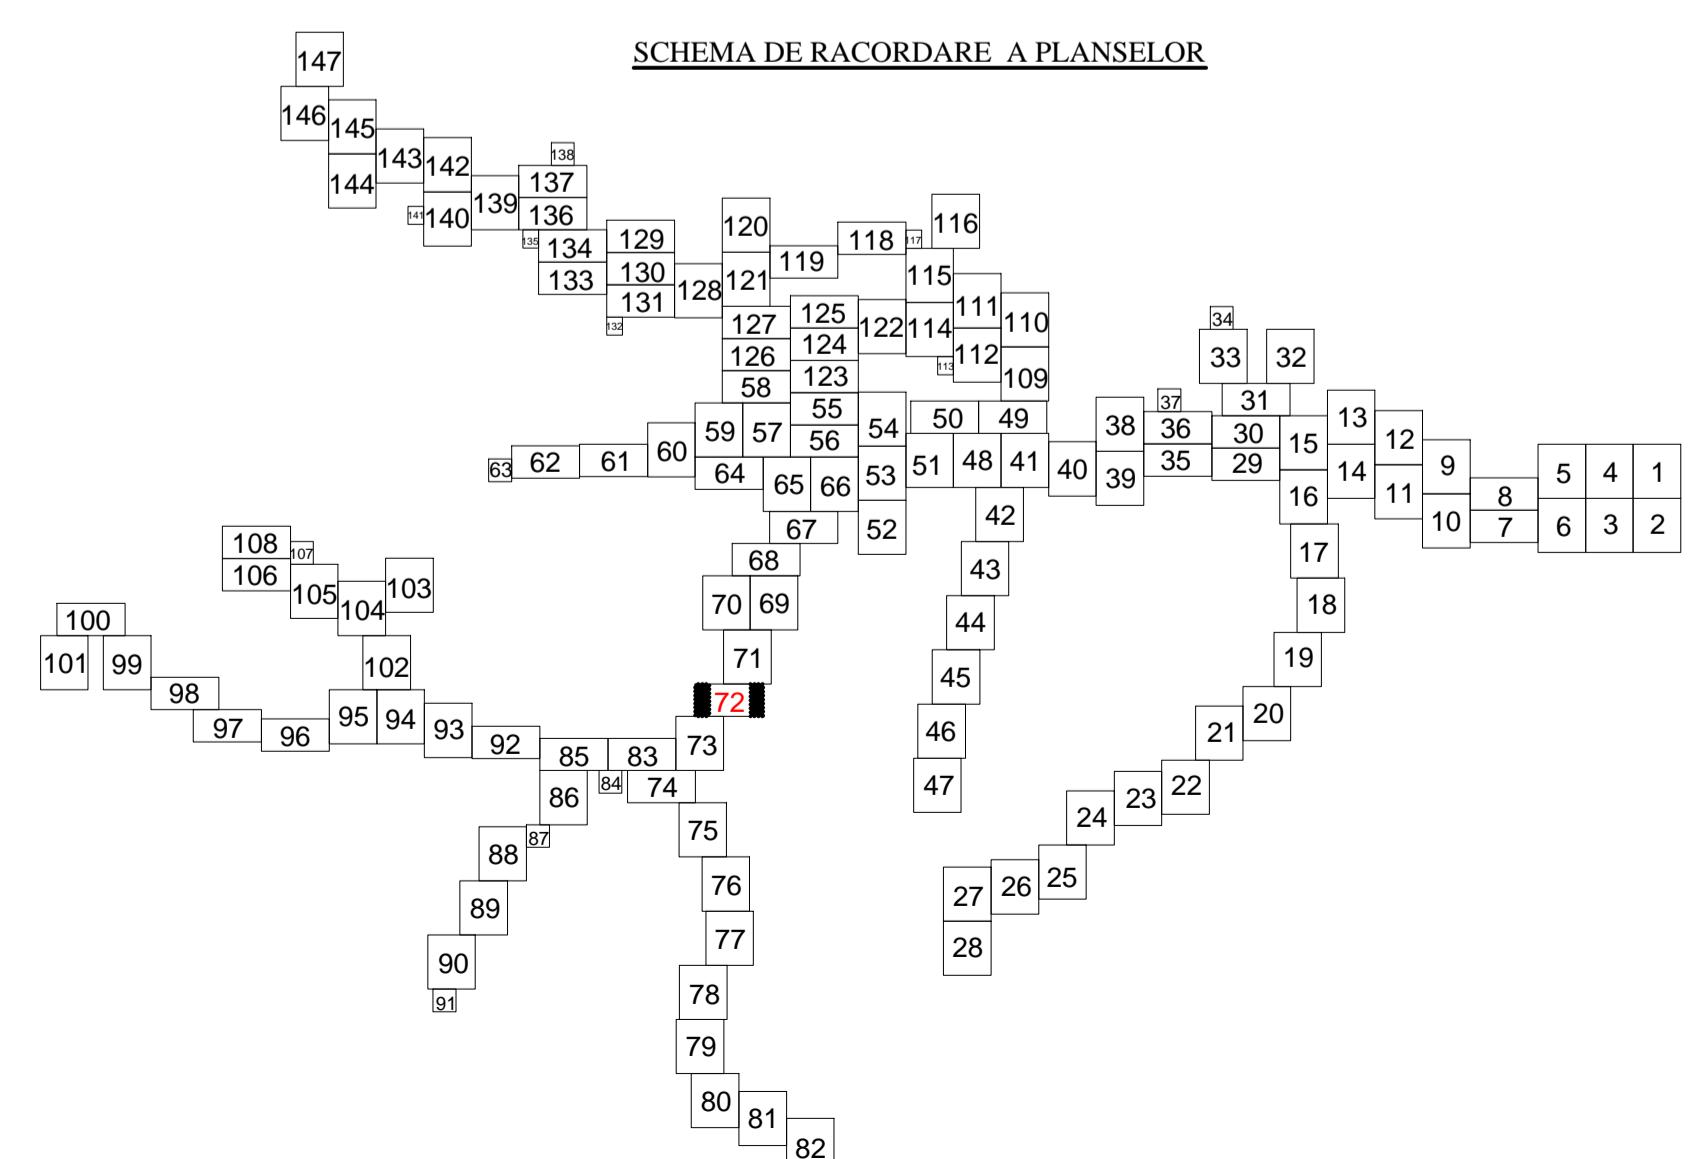


**PLAN CADASTRAL**  
**U.A.T. PIPIRIG, JUD. NEAMT, SECTOR NR. 0**  
SCARA 1:1000  
SISTEM DE PROIECTIE STEREO-70

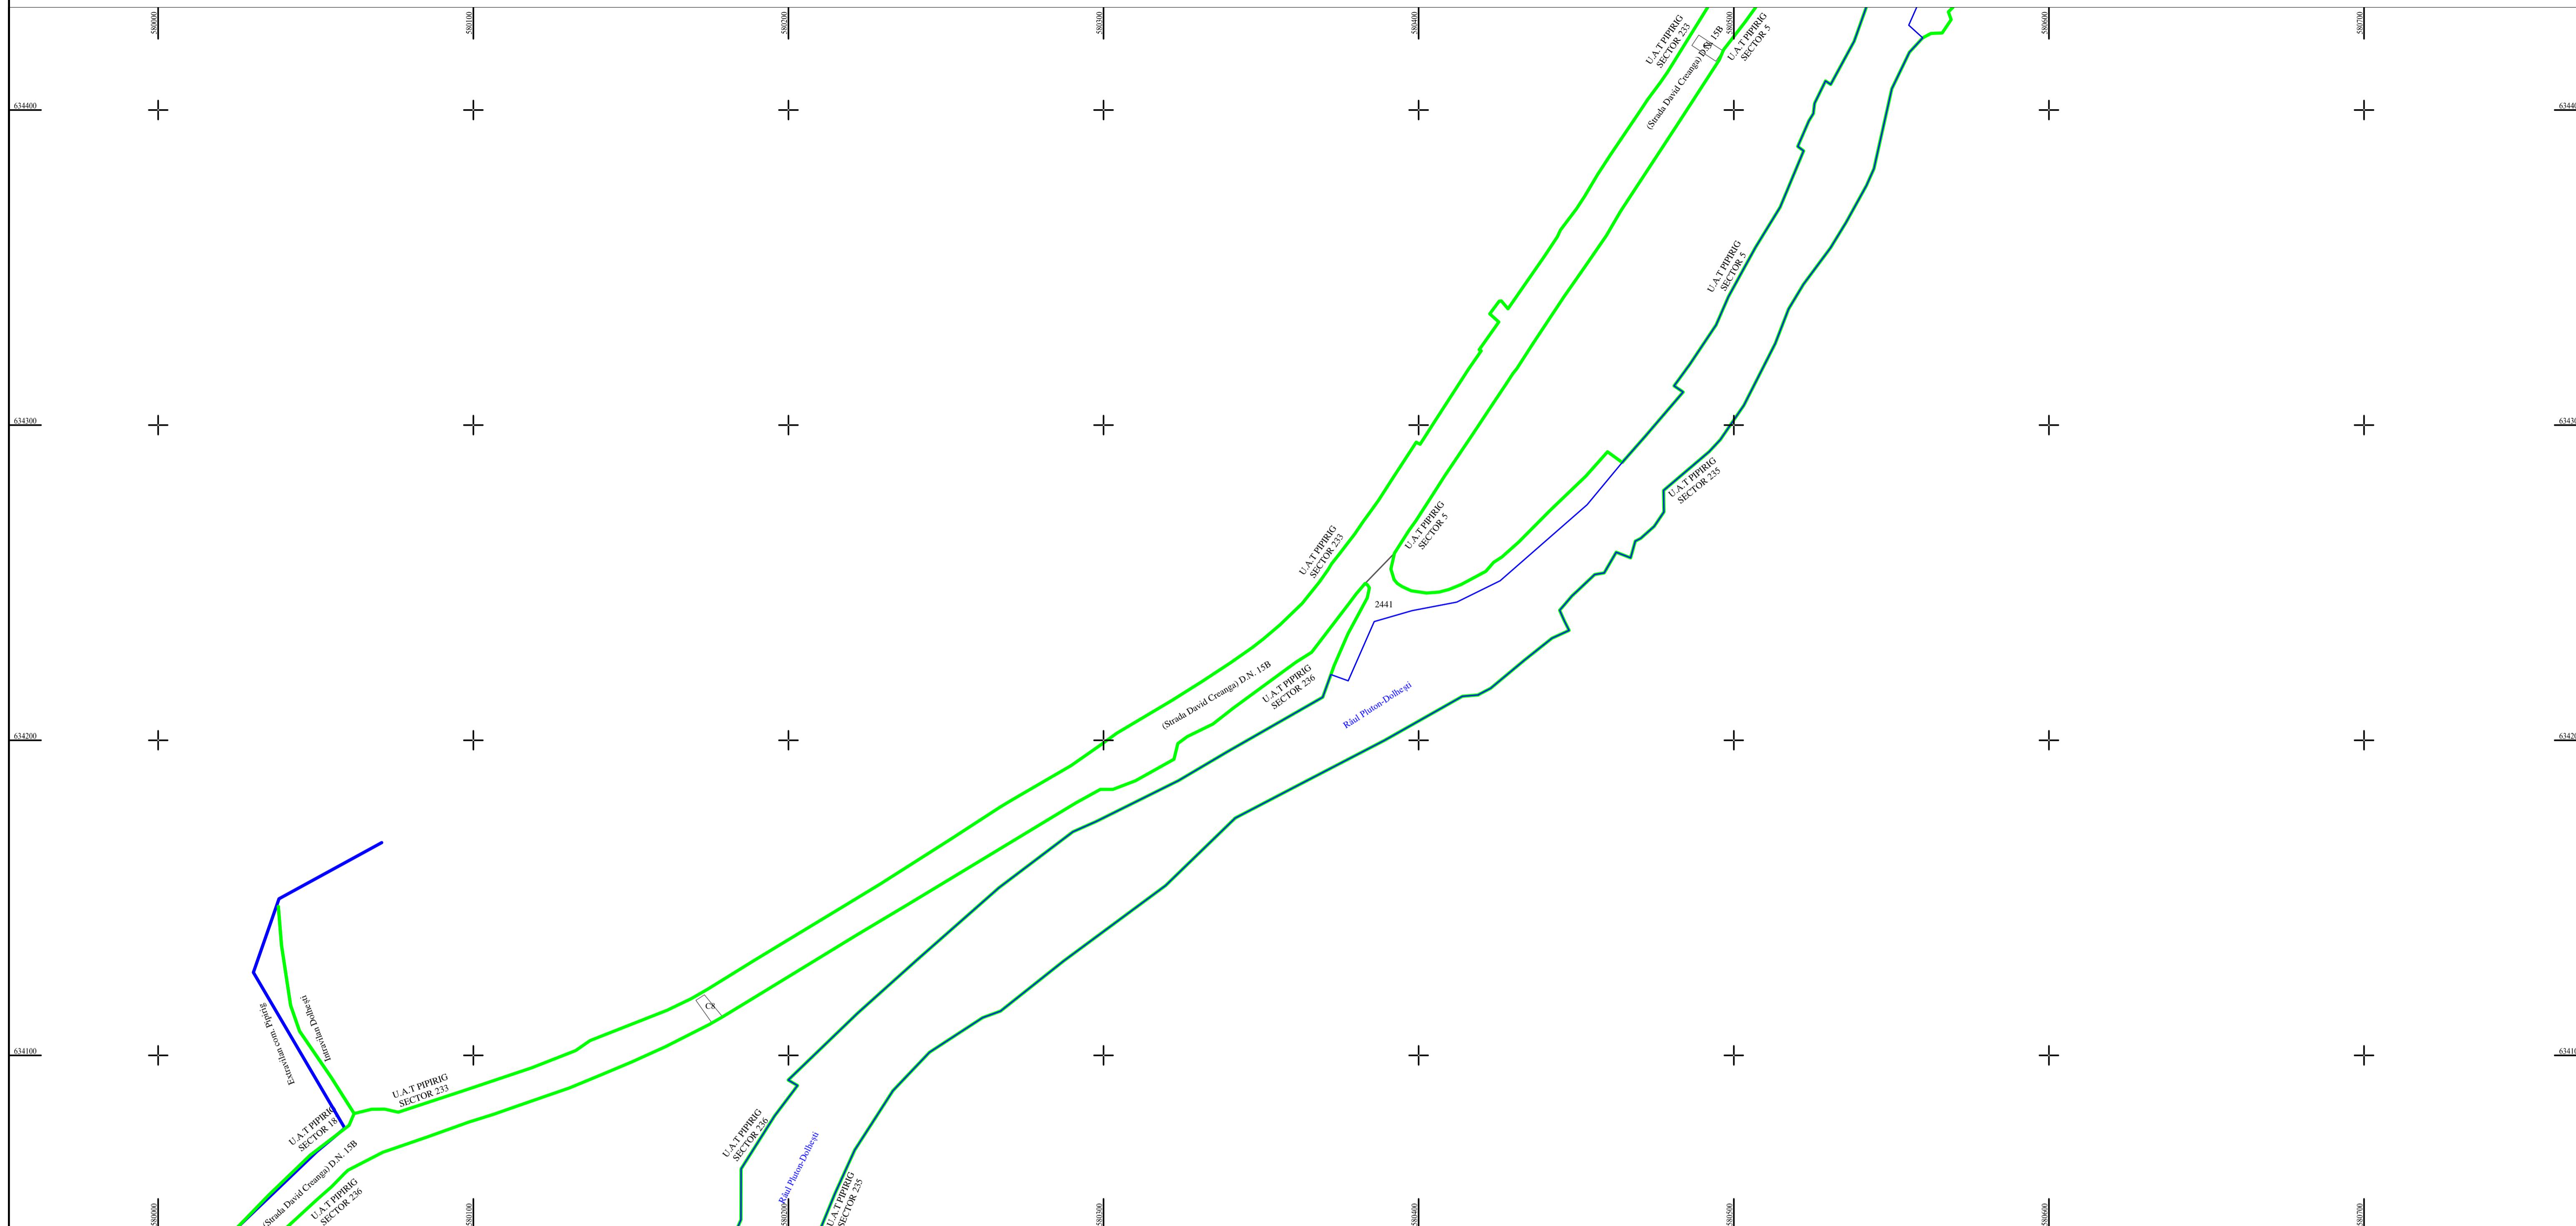

LEGENDA:	
Sector cadastral	—
Limita imobil	—
Limita intravilan	—
Limita UAT	—
Numar sector	0
ID imobil	12370

Intocmit:  
**SC TOPOPREST SRL**

Data intocmii:  
**APRILIE 2024**

Lucrări de înregistrare sistematică UAT PIPIRIG - DOCUMENTE TEHNICE ALE CADASTRULUI SPRE PUBLICARE  
SC TOPOPREST SRL - document semnat electronic  
SC TOPOPREST SRL - CERTIFICAT DE AUTORIZARE CLASA I SERIA RO-B-J NR. 1804  
MIRCEA AFRASINEI - CERTIFICAT DE AUTORIZARE CATEGORIA D SERIA RO-B-F NR. 0976

