

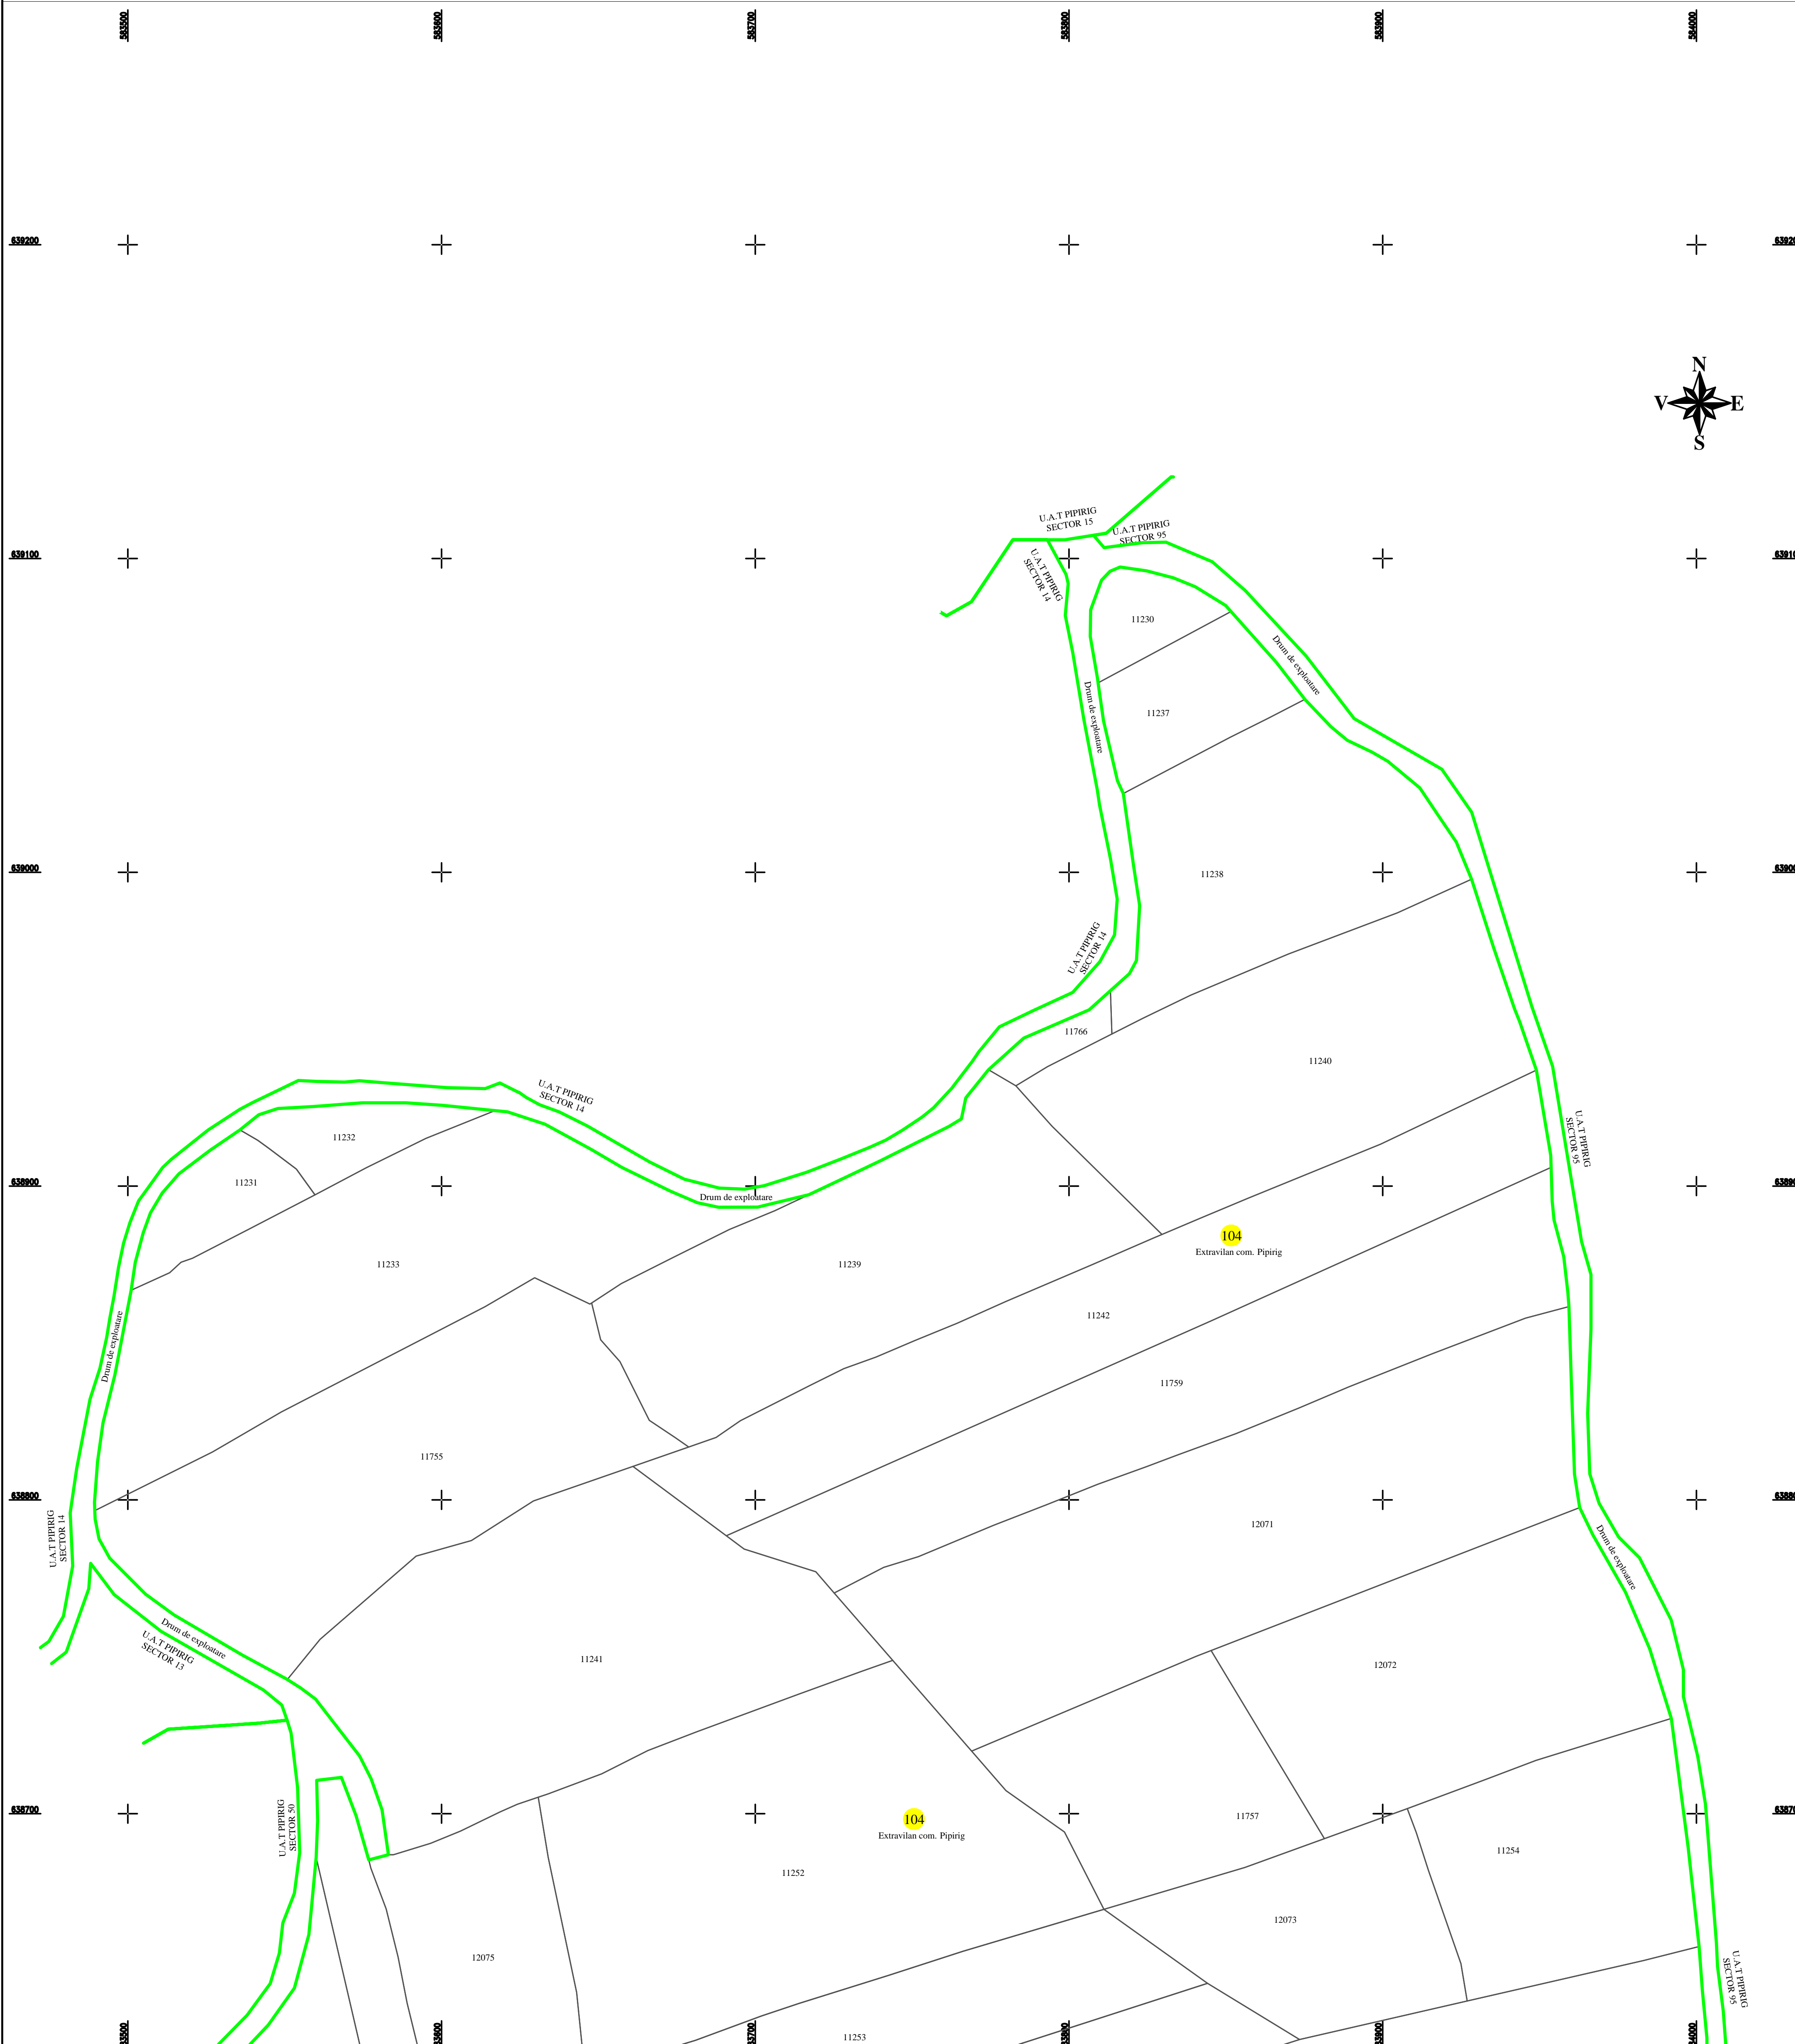


PLAN CADASTRAL
U.A.T. PIPIRIG, JUD. NEAMT, SECTOR NR. 104
 SCARA 1:1000
 SISTEM DE PROIECTIE STEREO-70

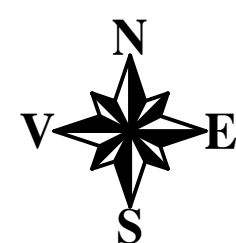

SCHEMA DE RACORDARE A PLANSELOR

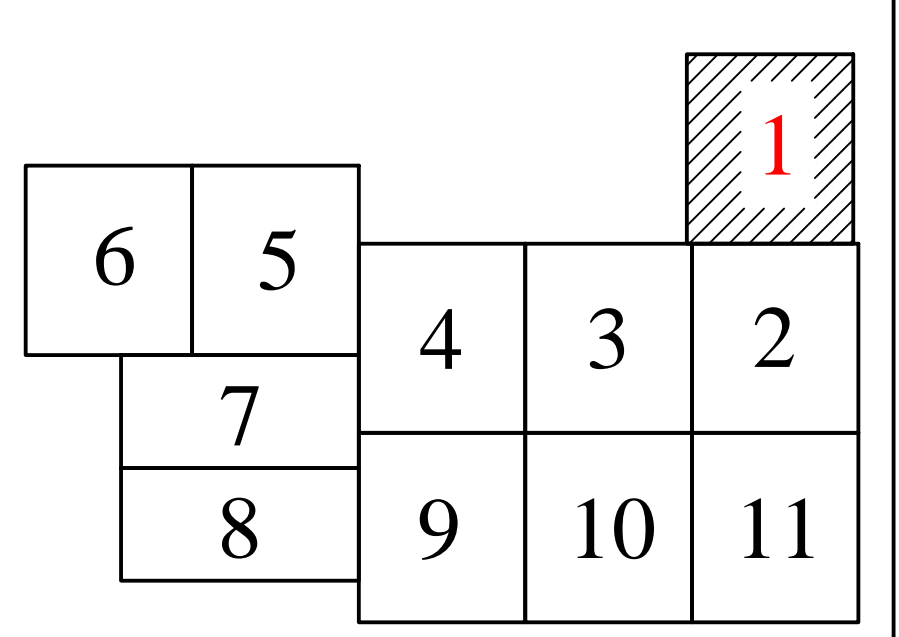

LEGENDA:

Sector cadastral	
Limita imobil	
Limita intravilan	
Numar sector	104
ID imobil	722

Intocmit:
SC TOPOPREST SRL

Data intocmirii:
Martie 2024

Lucrări de înregistrare sistematică UAT PIPIRIG - DOCUMENTE TEHNICE ALE CADASTRULUI SPRE PUBLICARE
 SC TOPOPREST SRL - document semnat electronic
 SC TOPOPREST SRL - CERTIFICAT DE AUTORIZARE CLASA I SERIA RO-B-J NR. 1804
 MIRCEA AFRASINEI - CERTIFICAT DE AUTORIZARE CATEGORIA D SERIA RO-B-F NR. 0976

DISPUNEREA SECTOARELOR CADASTRALE

