



PLAN CADASTRAL
U.A.T. PIPIRIG, JUD. NEAMT, SECTOR NR. 123
 SCARA 1:1000
 SISTEM DE PROIECTIE STEREO-70

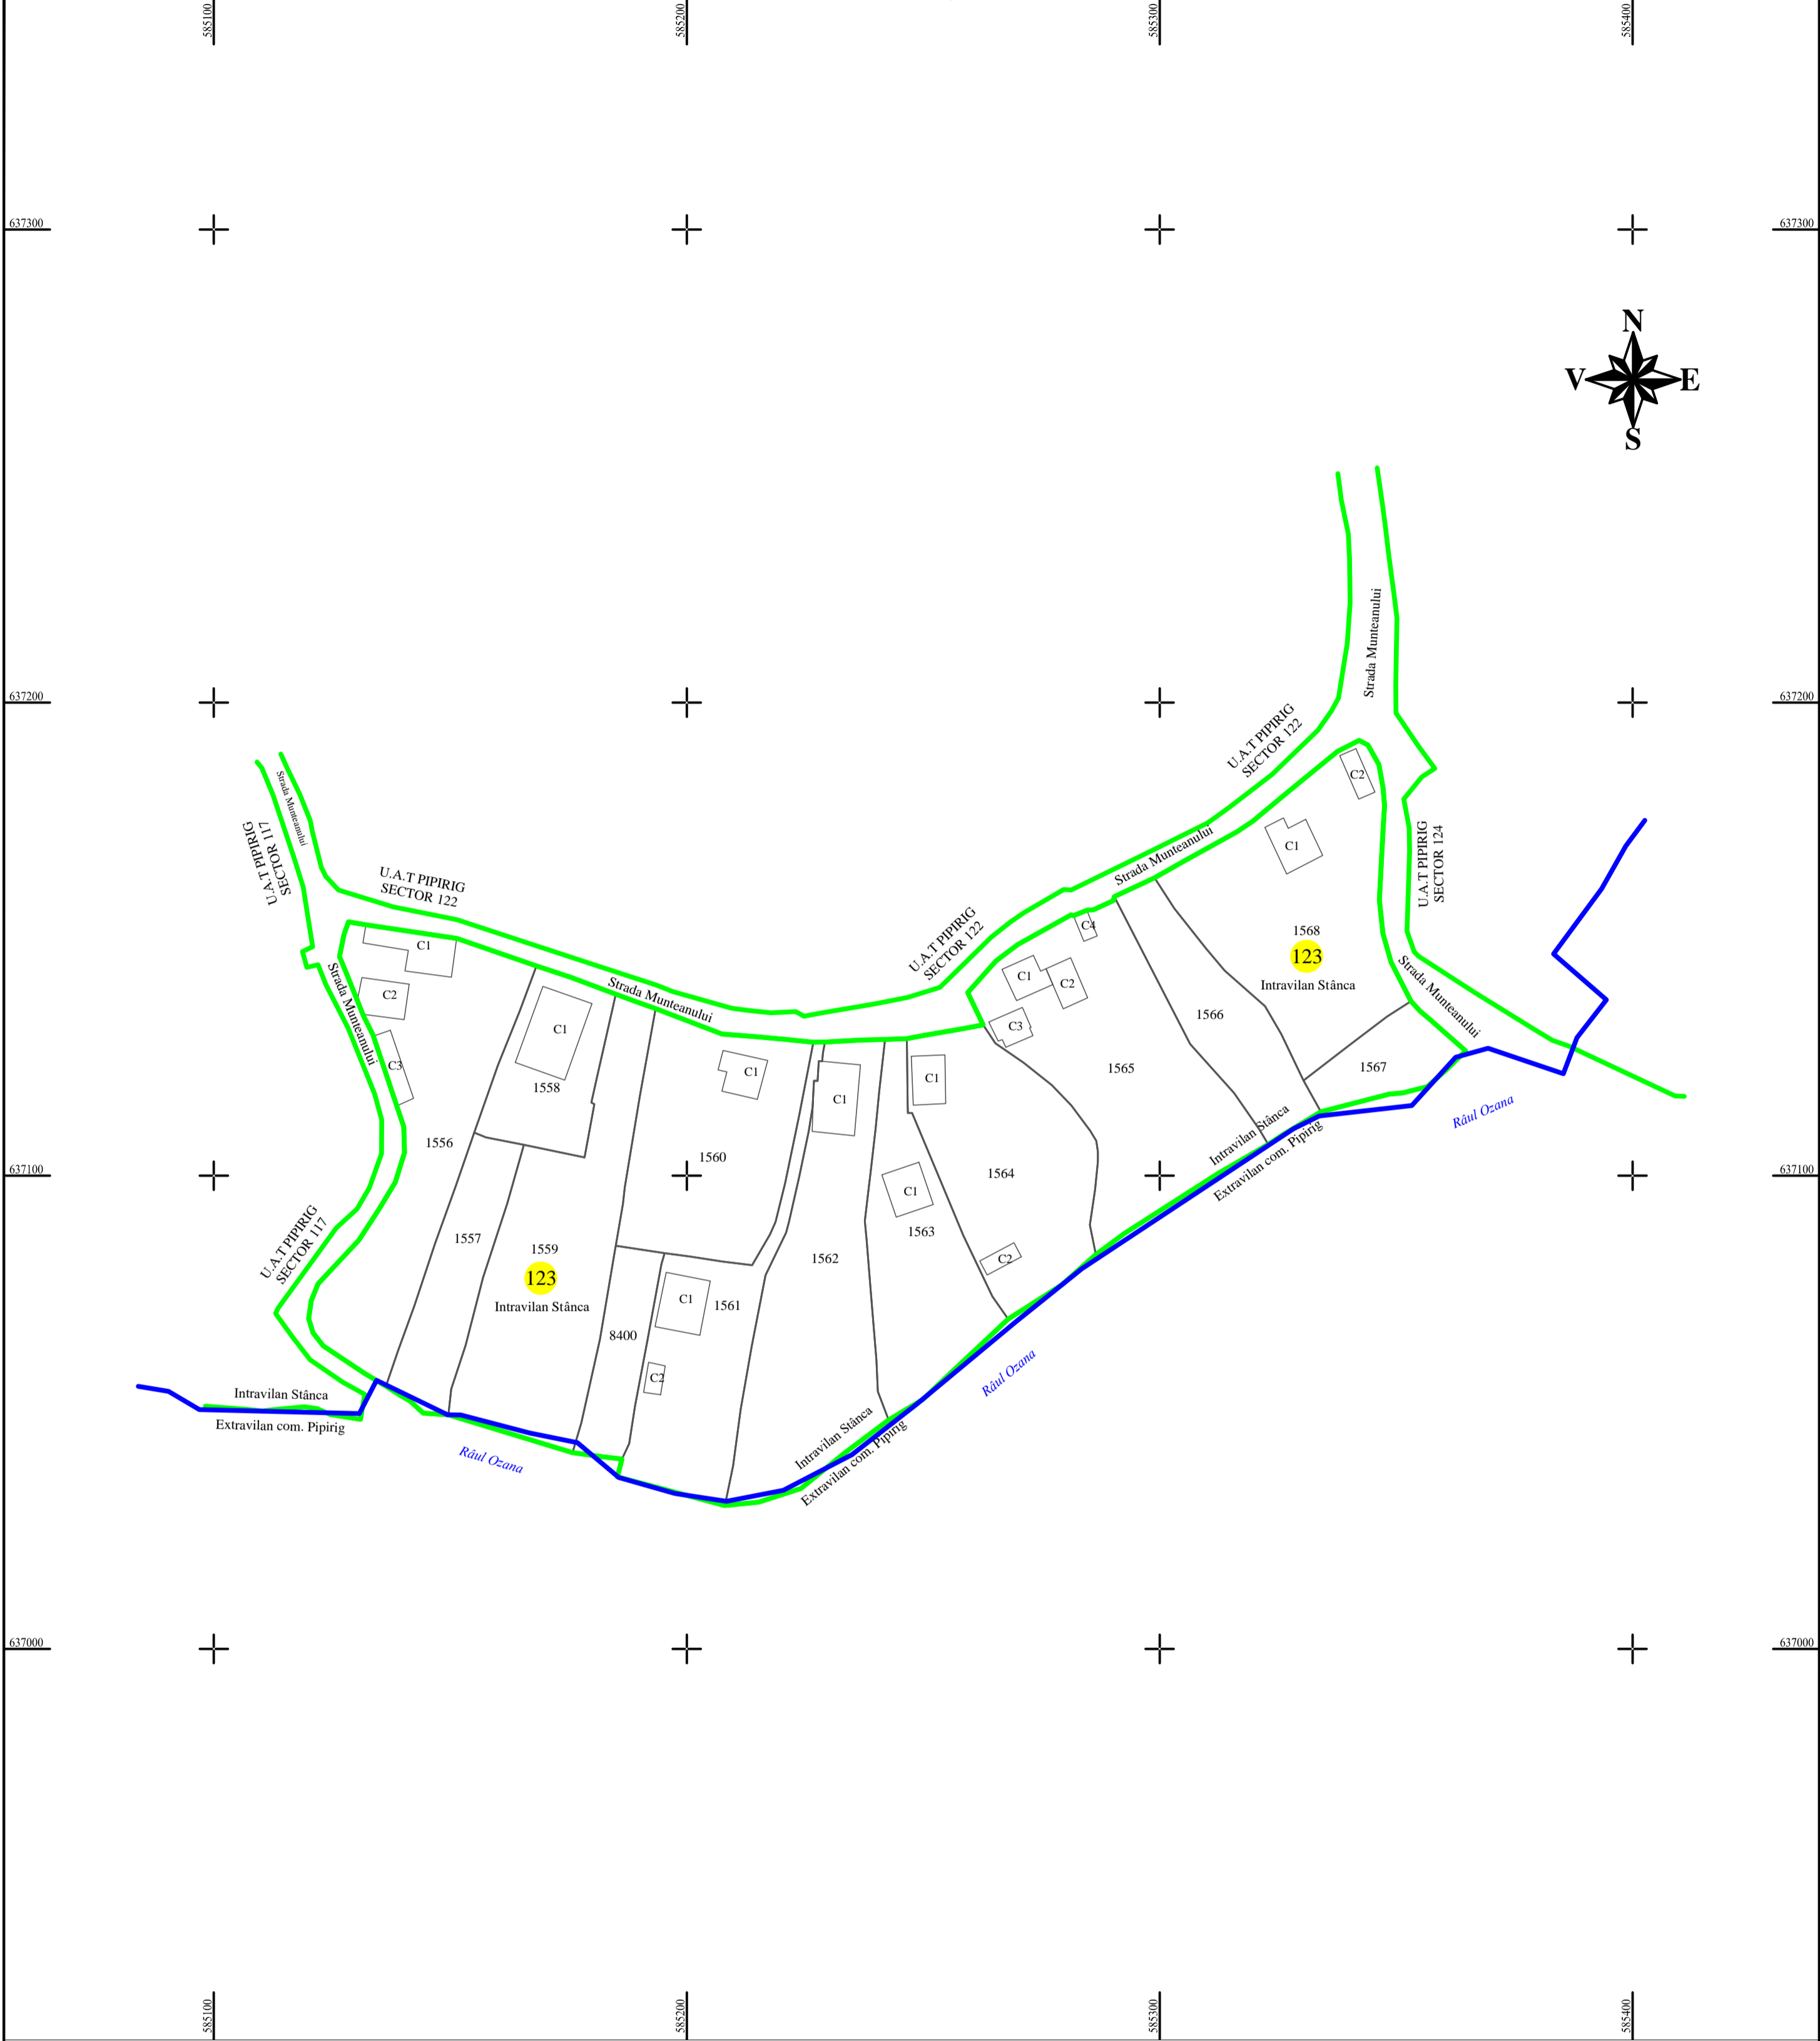

LEGENDA:

Sector cadastral	— (green line)
Limita imobil	— (black line)
Limita intravilan	— (blue line)
Numar sector	123
ID imobil	722

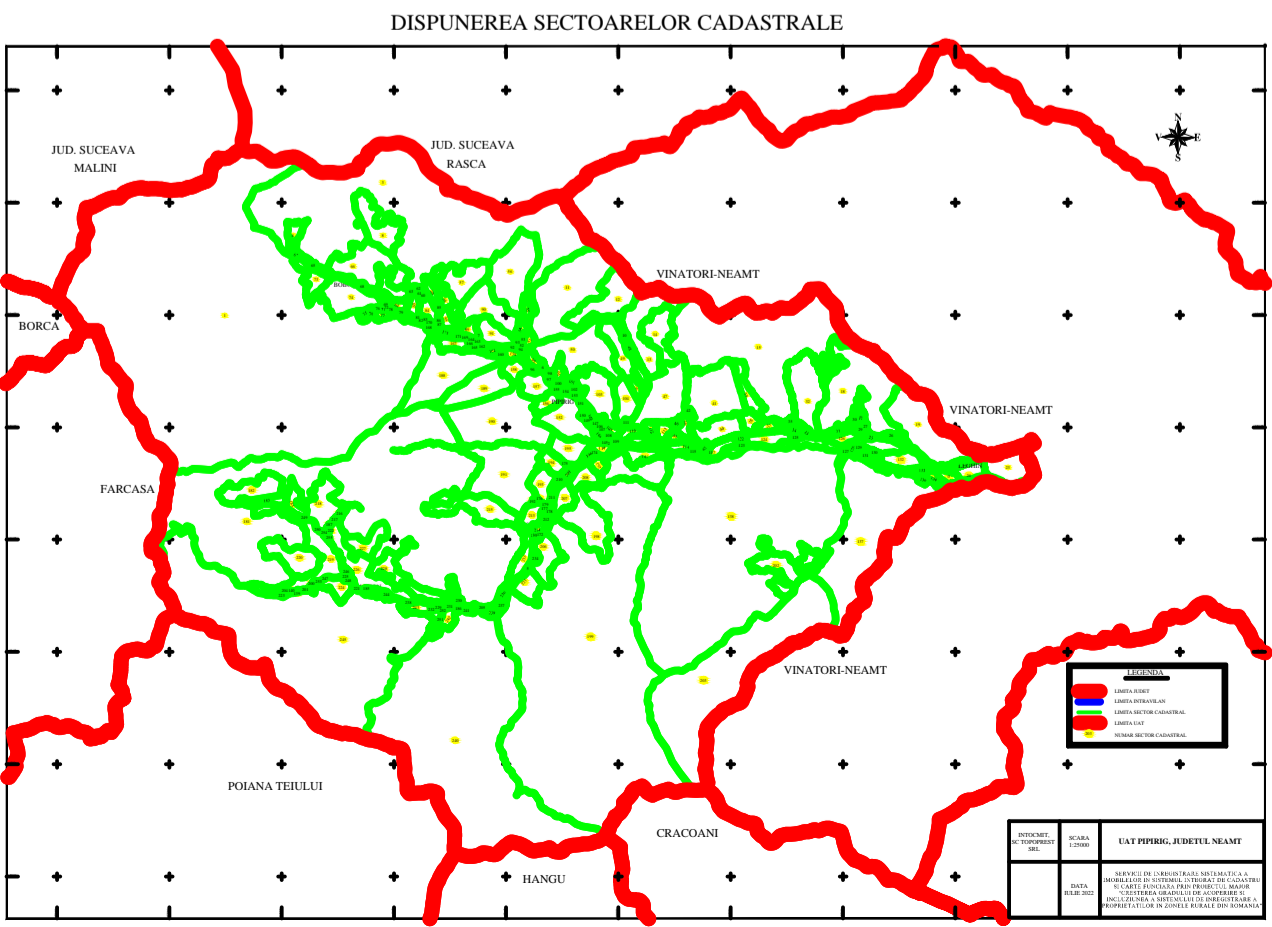

Intocmit:
SC TOPOPREST SRL

Data intocmirii:
APRILIE 2023

Lucrări de înregistrare sistematica UAT PIPIRIG - DOCUMENTE TEHNICE ALE CADASTRULUI SPRE PUBLICARE
 SC TOPOPREST SRL - document semnat electronic
 SC TOPOPREST SRL - CERTIFICAT DE AUTORIZARE CLASA I SERIA RO-B-J NR. 1804
 MIRCEA AFRASINEI - CERTIFICAT DE AUTORIZARE CATEGORIA D SERIA RO-B-F NR. 0976