
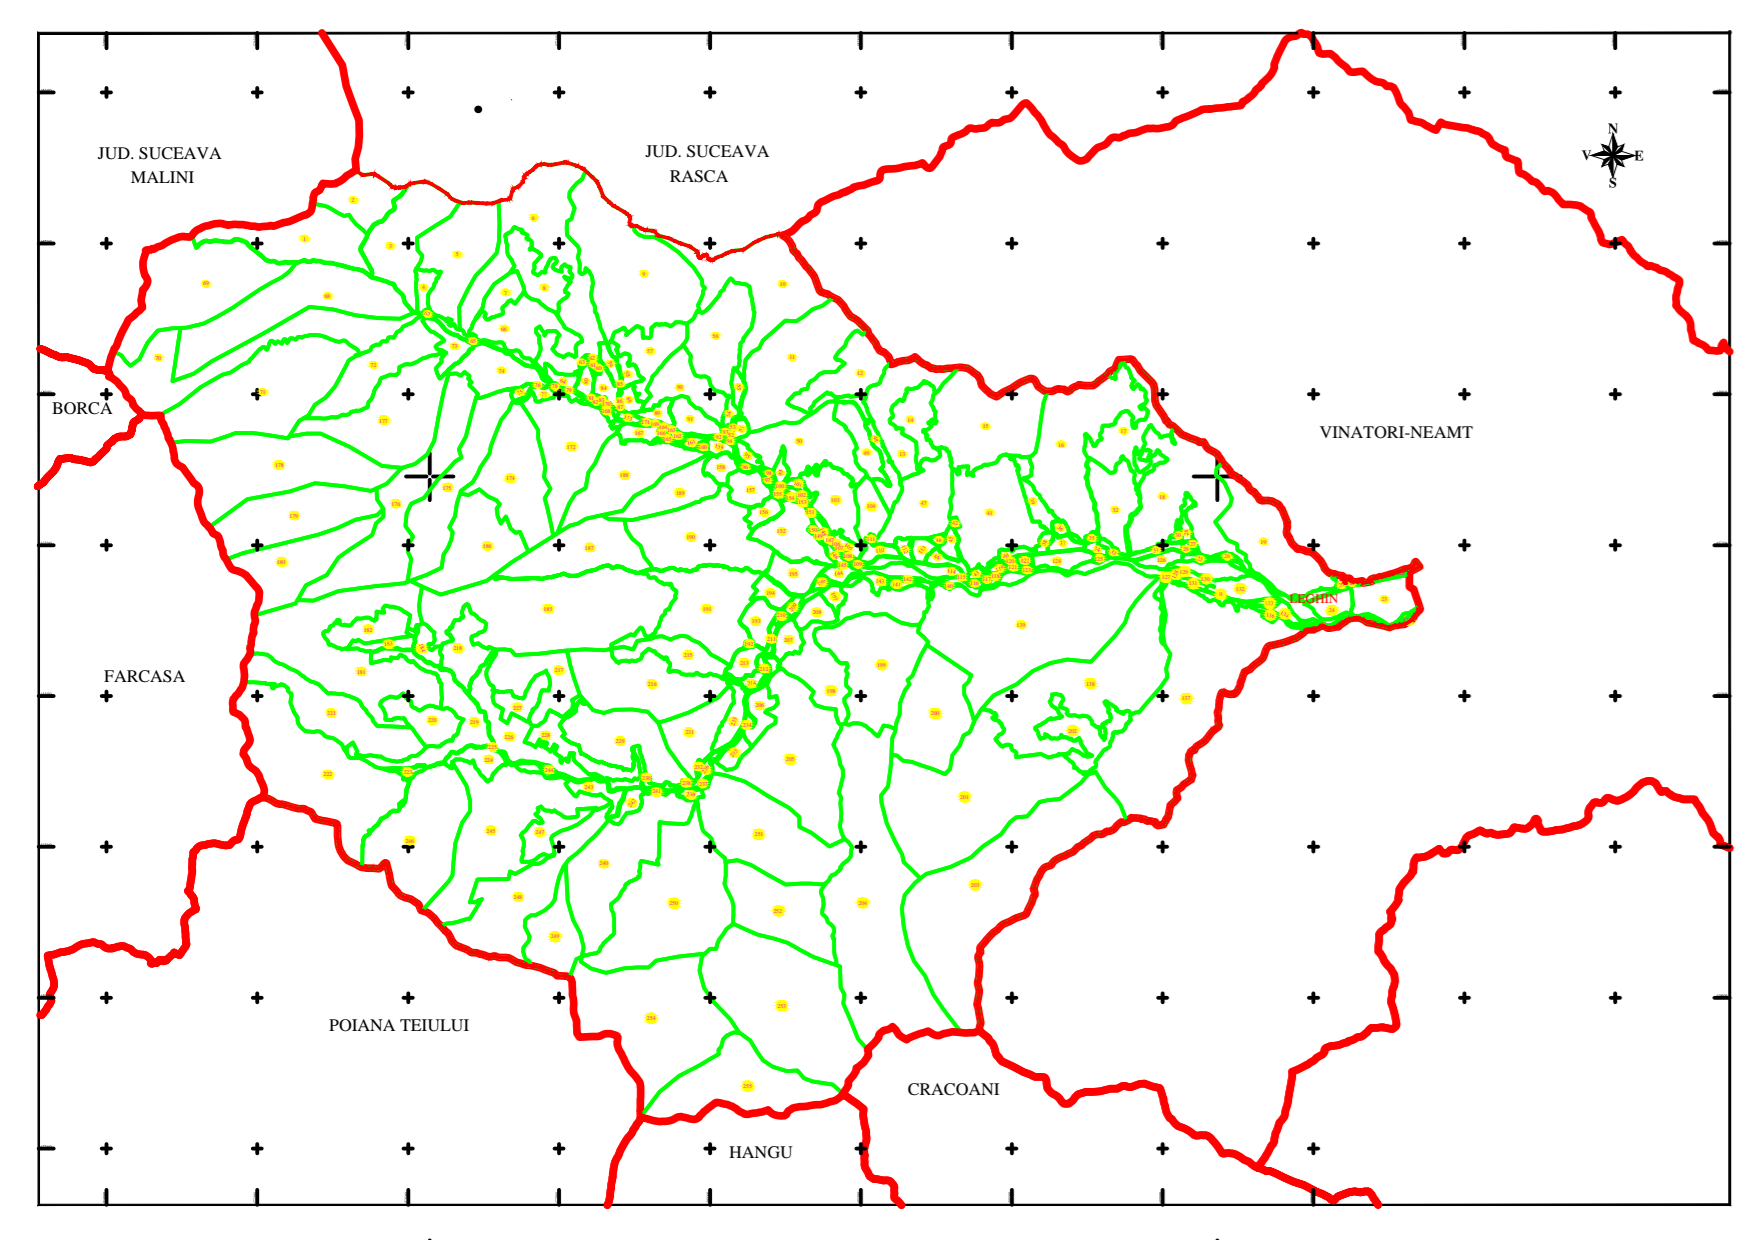
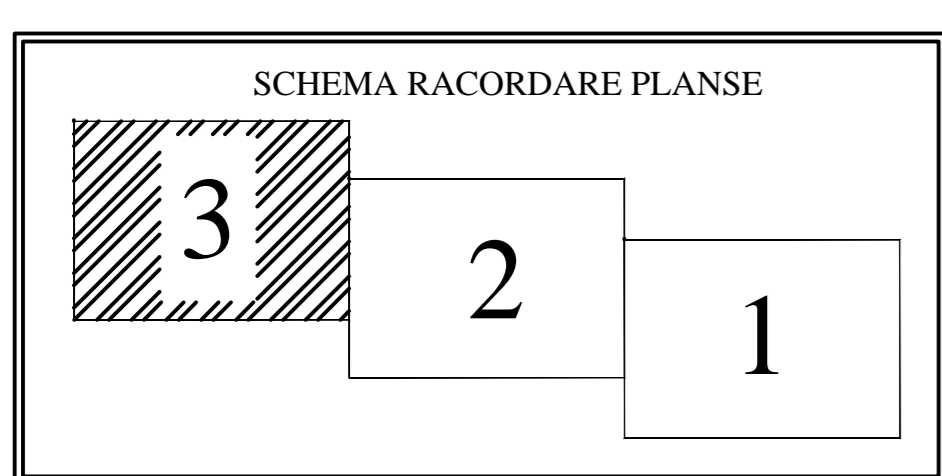
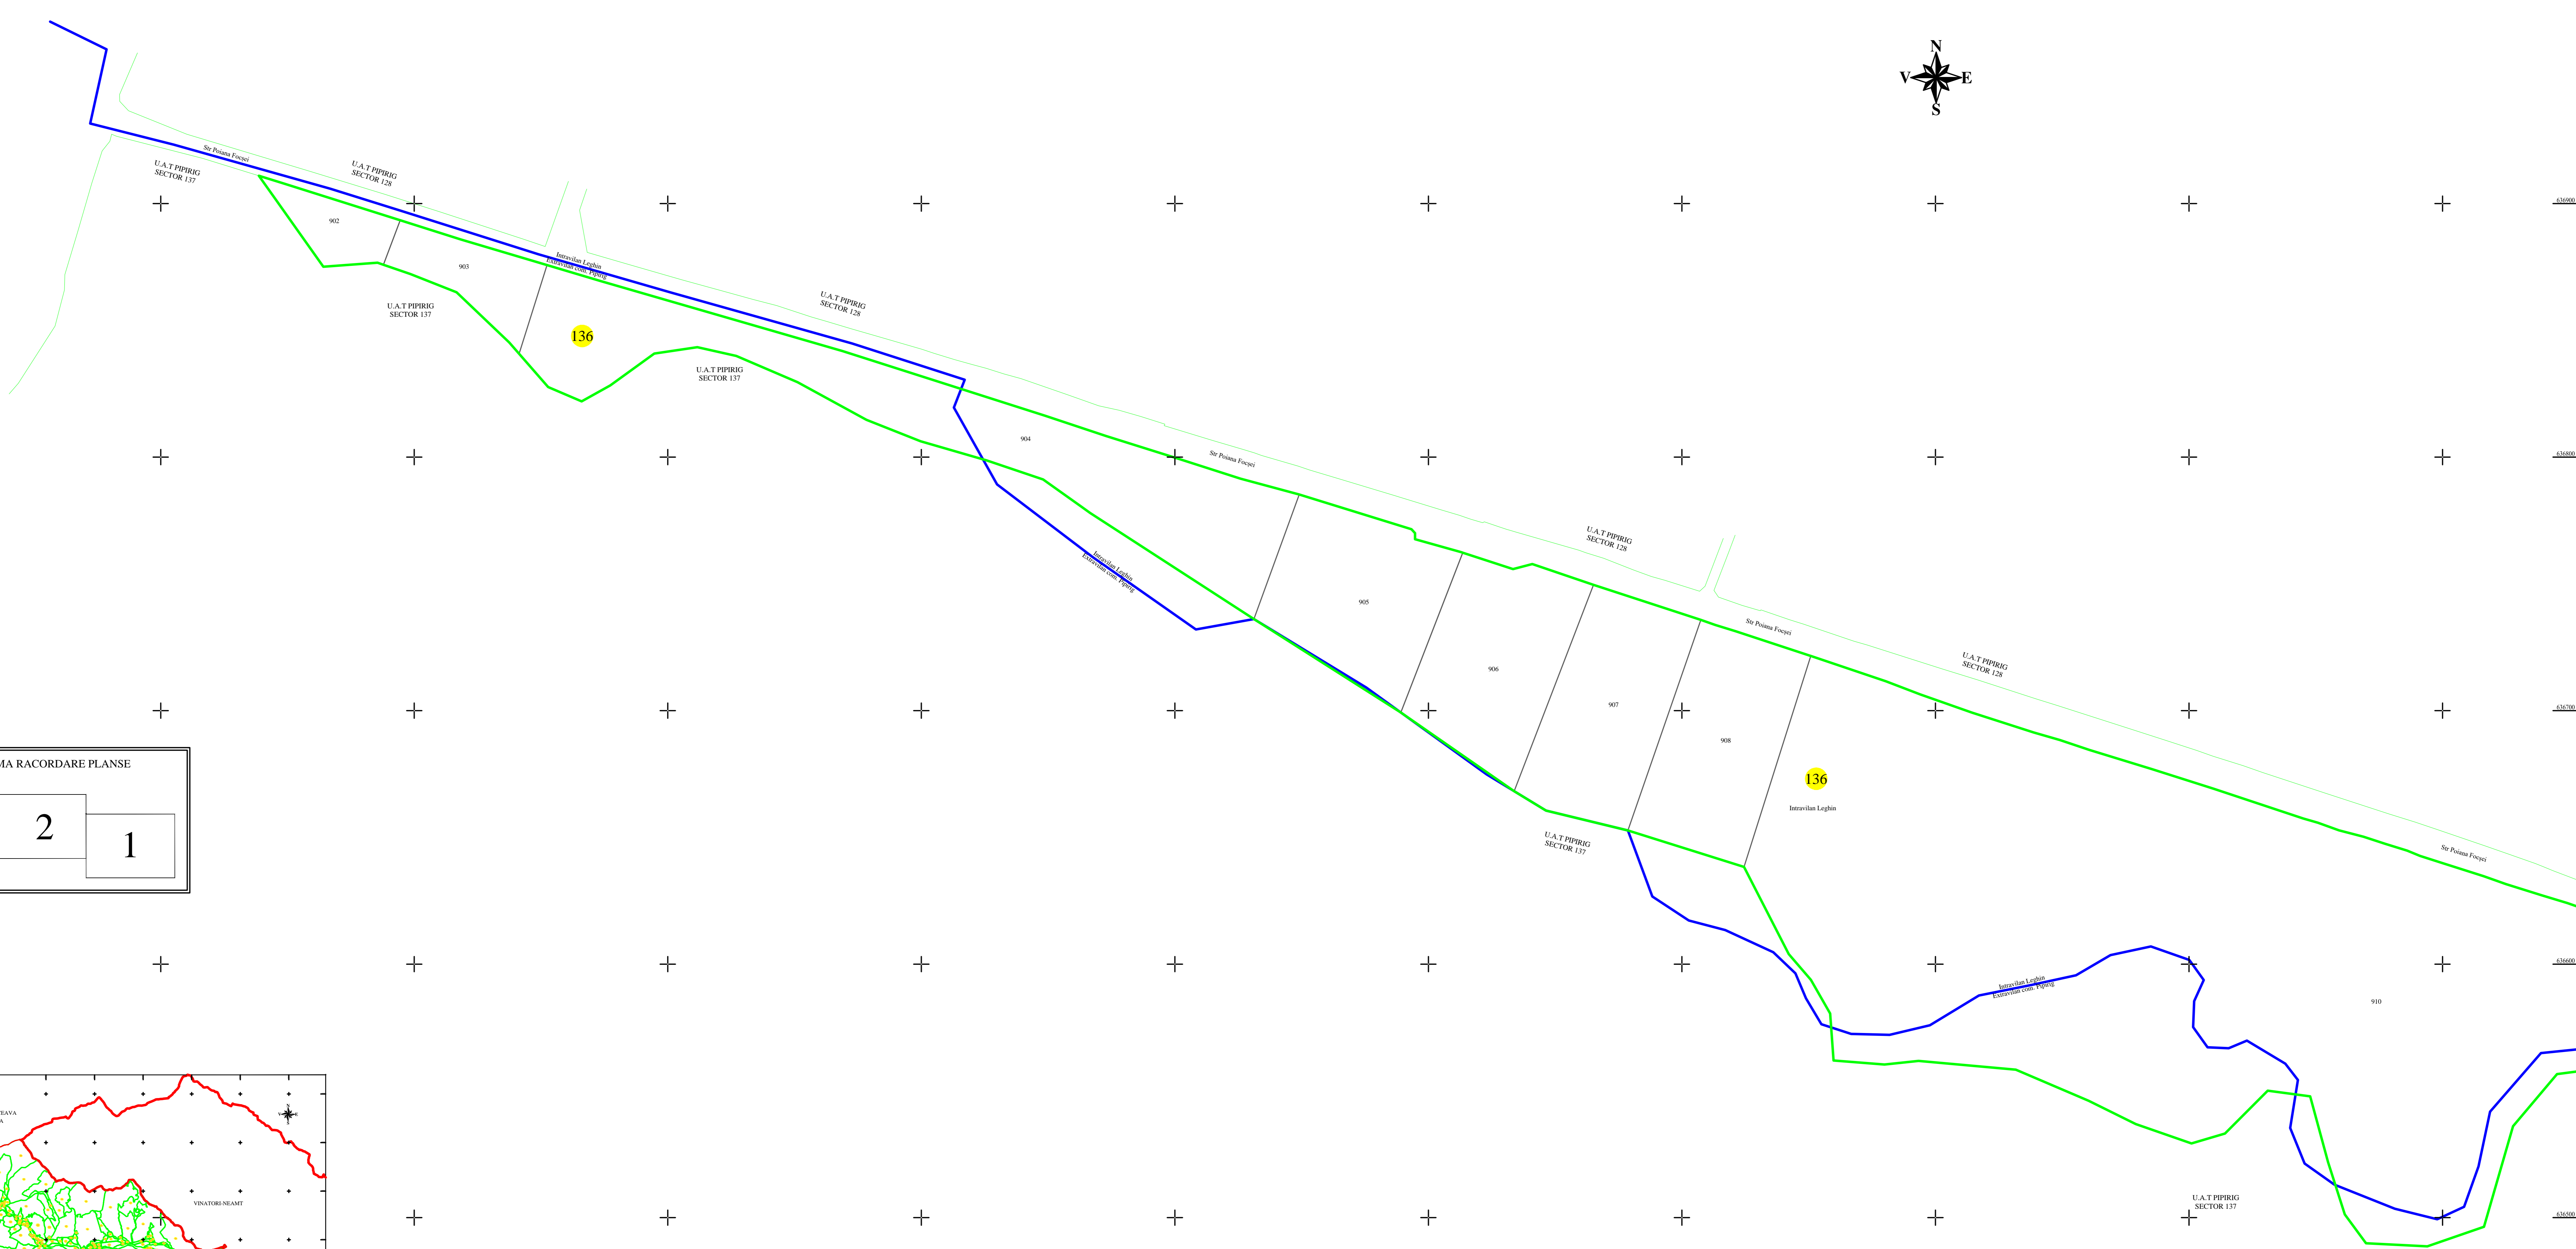


PLAN CADASTRAL
U.A.T. PIPIRIG, JUD. NEAMT, SECTOR NR. 136
 SCARA 1:1000
 SISTEM DE PROIECTIE STEREO-70

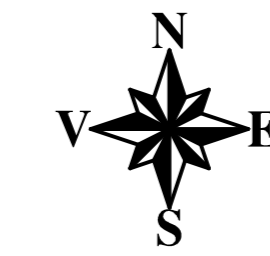

LEGENDA:

Sector cadastral	
Limita imobil	
Limita intravilan	
Limita UAT	
Numar sector	136
ID imobil	415

Intocmit:
SC TOPOPREST SRL

Data intocmirii:
 AUGUST 2022
 Lucrări de înregistrare sistematică UAT PIPIRIG - DOCUMENTE TEHNICE ALE CADASTRULUI SPRE PUBLICARE
 SC TOPOPREST SRL - document semnat electronic
 SC TOPOPREST SRL - CERTIFICAT DE AUTORIZARE CLASA I SERIA RO-B-J NR. 1804
 MIRCEA AFRASINEI - CERTIFICAT DE AUTORIZARE CATEGORIA D SERIA RO-B-F NR. 0976