


**PLAN CADASTRAL**  
**U.A.T. PIPIRIG, JUD. NEAMT, SECTOR NR. 15**  
 SCARA 1:1000  
 SISTEM DE PROIECTIE STEREO-70

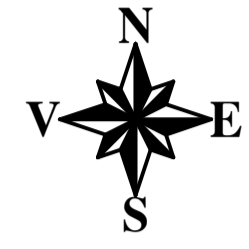

8613  
15  
Extravilan com. Pipirig

1392  
15  
Intravilan Stâncea

8613  
15  
Extravilan com. Pipirig


SCHEMA DE RACORDARE A PLANSELOR

1	2	3	4	5	6	7	
8	9	10	11	12	13	14	15
16	17	18	19	20	21	22	23
			24	25	26		
			27	28			
			29	30			

LEGENDA:

Sector cadastral	—
Limita imobil	—
Limita intravilan	—
Limita UAT	—
Numar sector	15
ID imobil	722

DISPUNEREA SECTOARELOR CADASTRALE

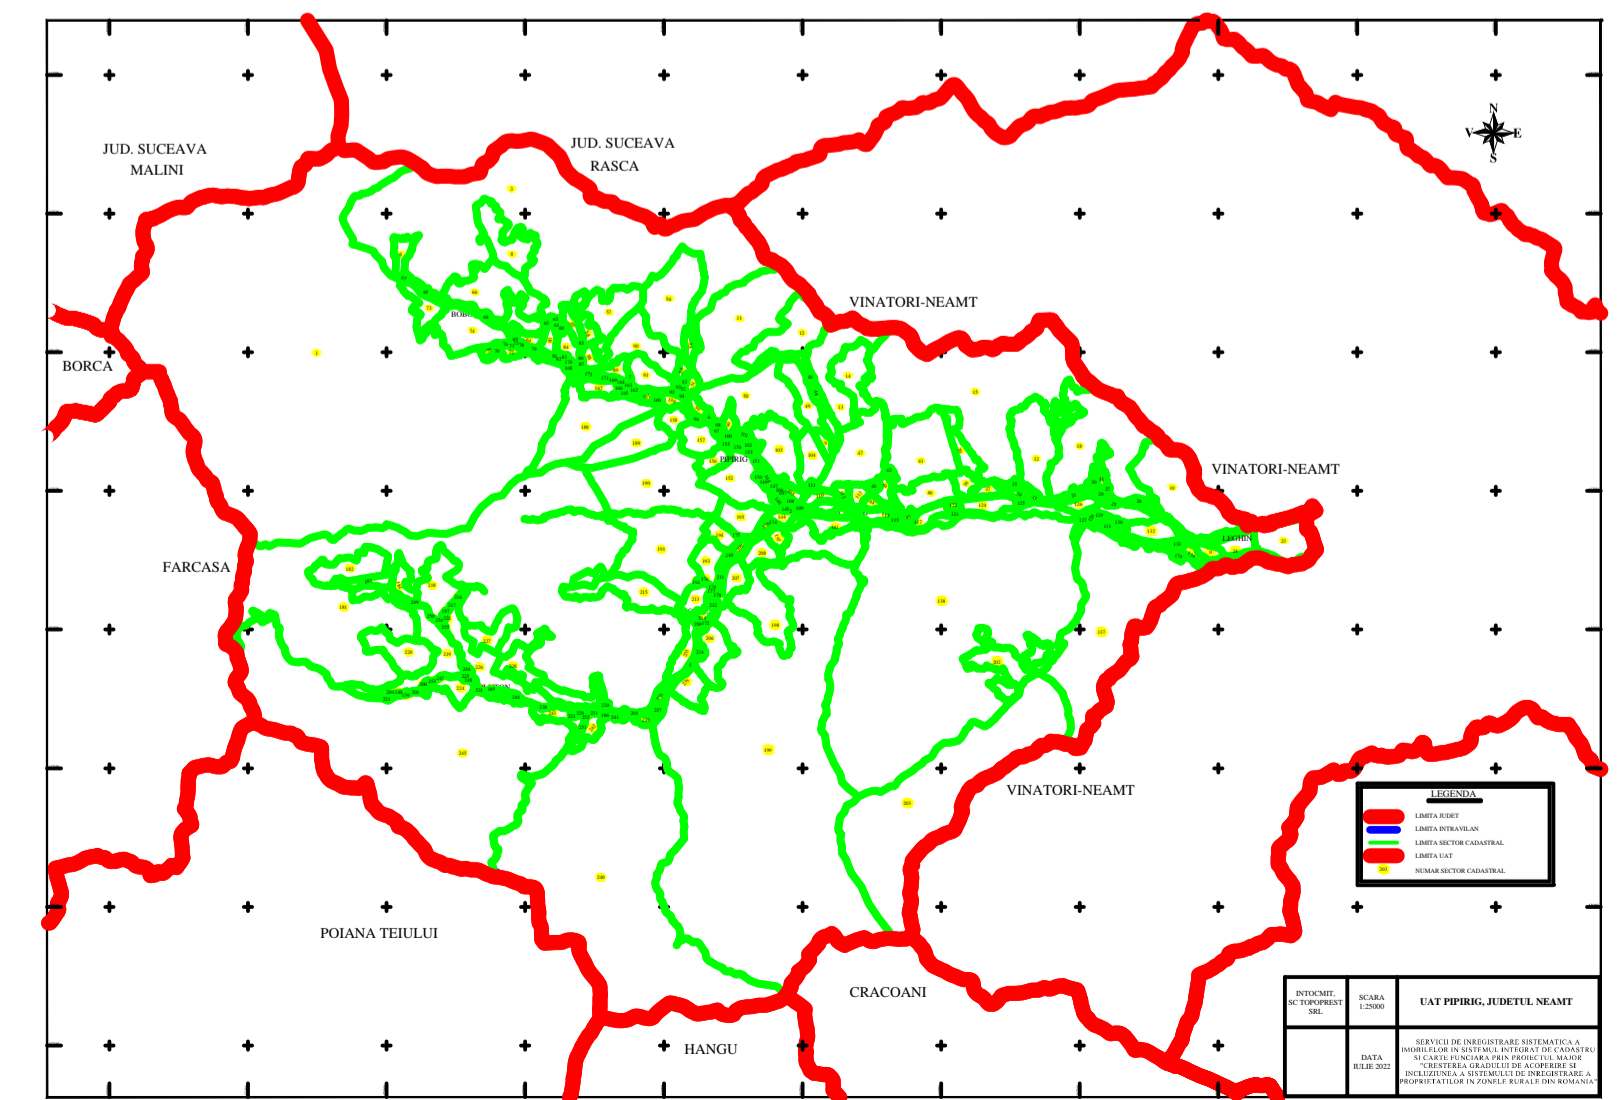

Întocmit:  
**SC TOPOPREST SRL**

Data întocmirii:  
**APRILIE 2023**

Lucrări de înregistrare sistematică UAT PIPIRIG - DOCUMENTE TEHNICE ALE CADASTRULUI SPRE PUBLICARE  
 SC TOPOPREST SRL - document semnat electronic  
 SC TOPOPREST SRL - CERTIFICAT DE AUTORIZARE CLASA I SERIA RO-B-J NR. 1804  
 MIRCEA AFRASINEI - CERTIFICAT DE AUTORIZARE CATEGORIA D SERIA RO-B-F NR. 0976