



**PLAN CADASTRAL**  
**U.A.T. PIPIRIG, JUD. NEAMT, SECTOR NR. 70**  
 SCARA 1:1000  
 SISTEM DE PROIECTIE STEREO-70

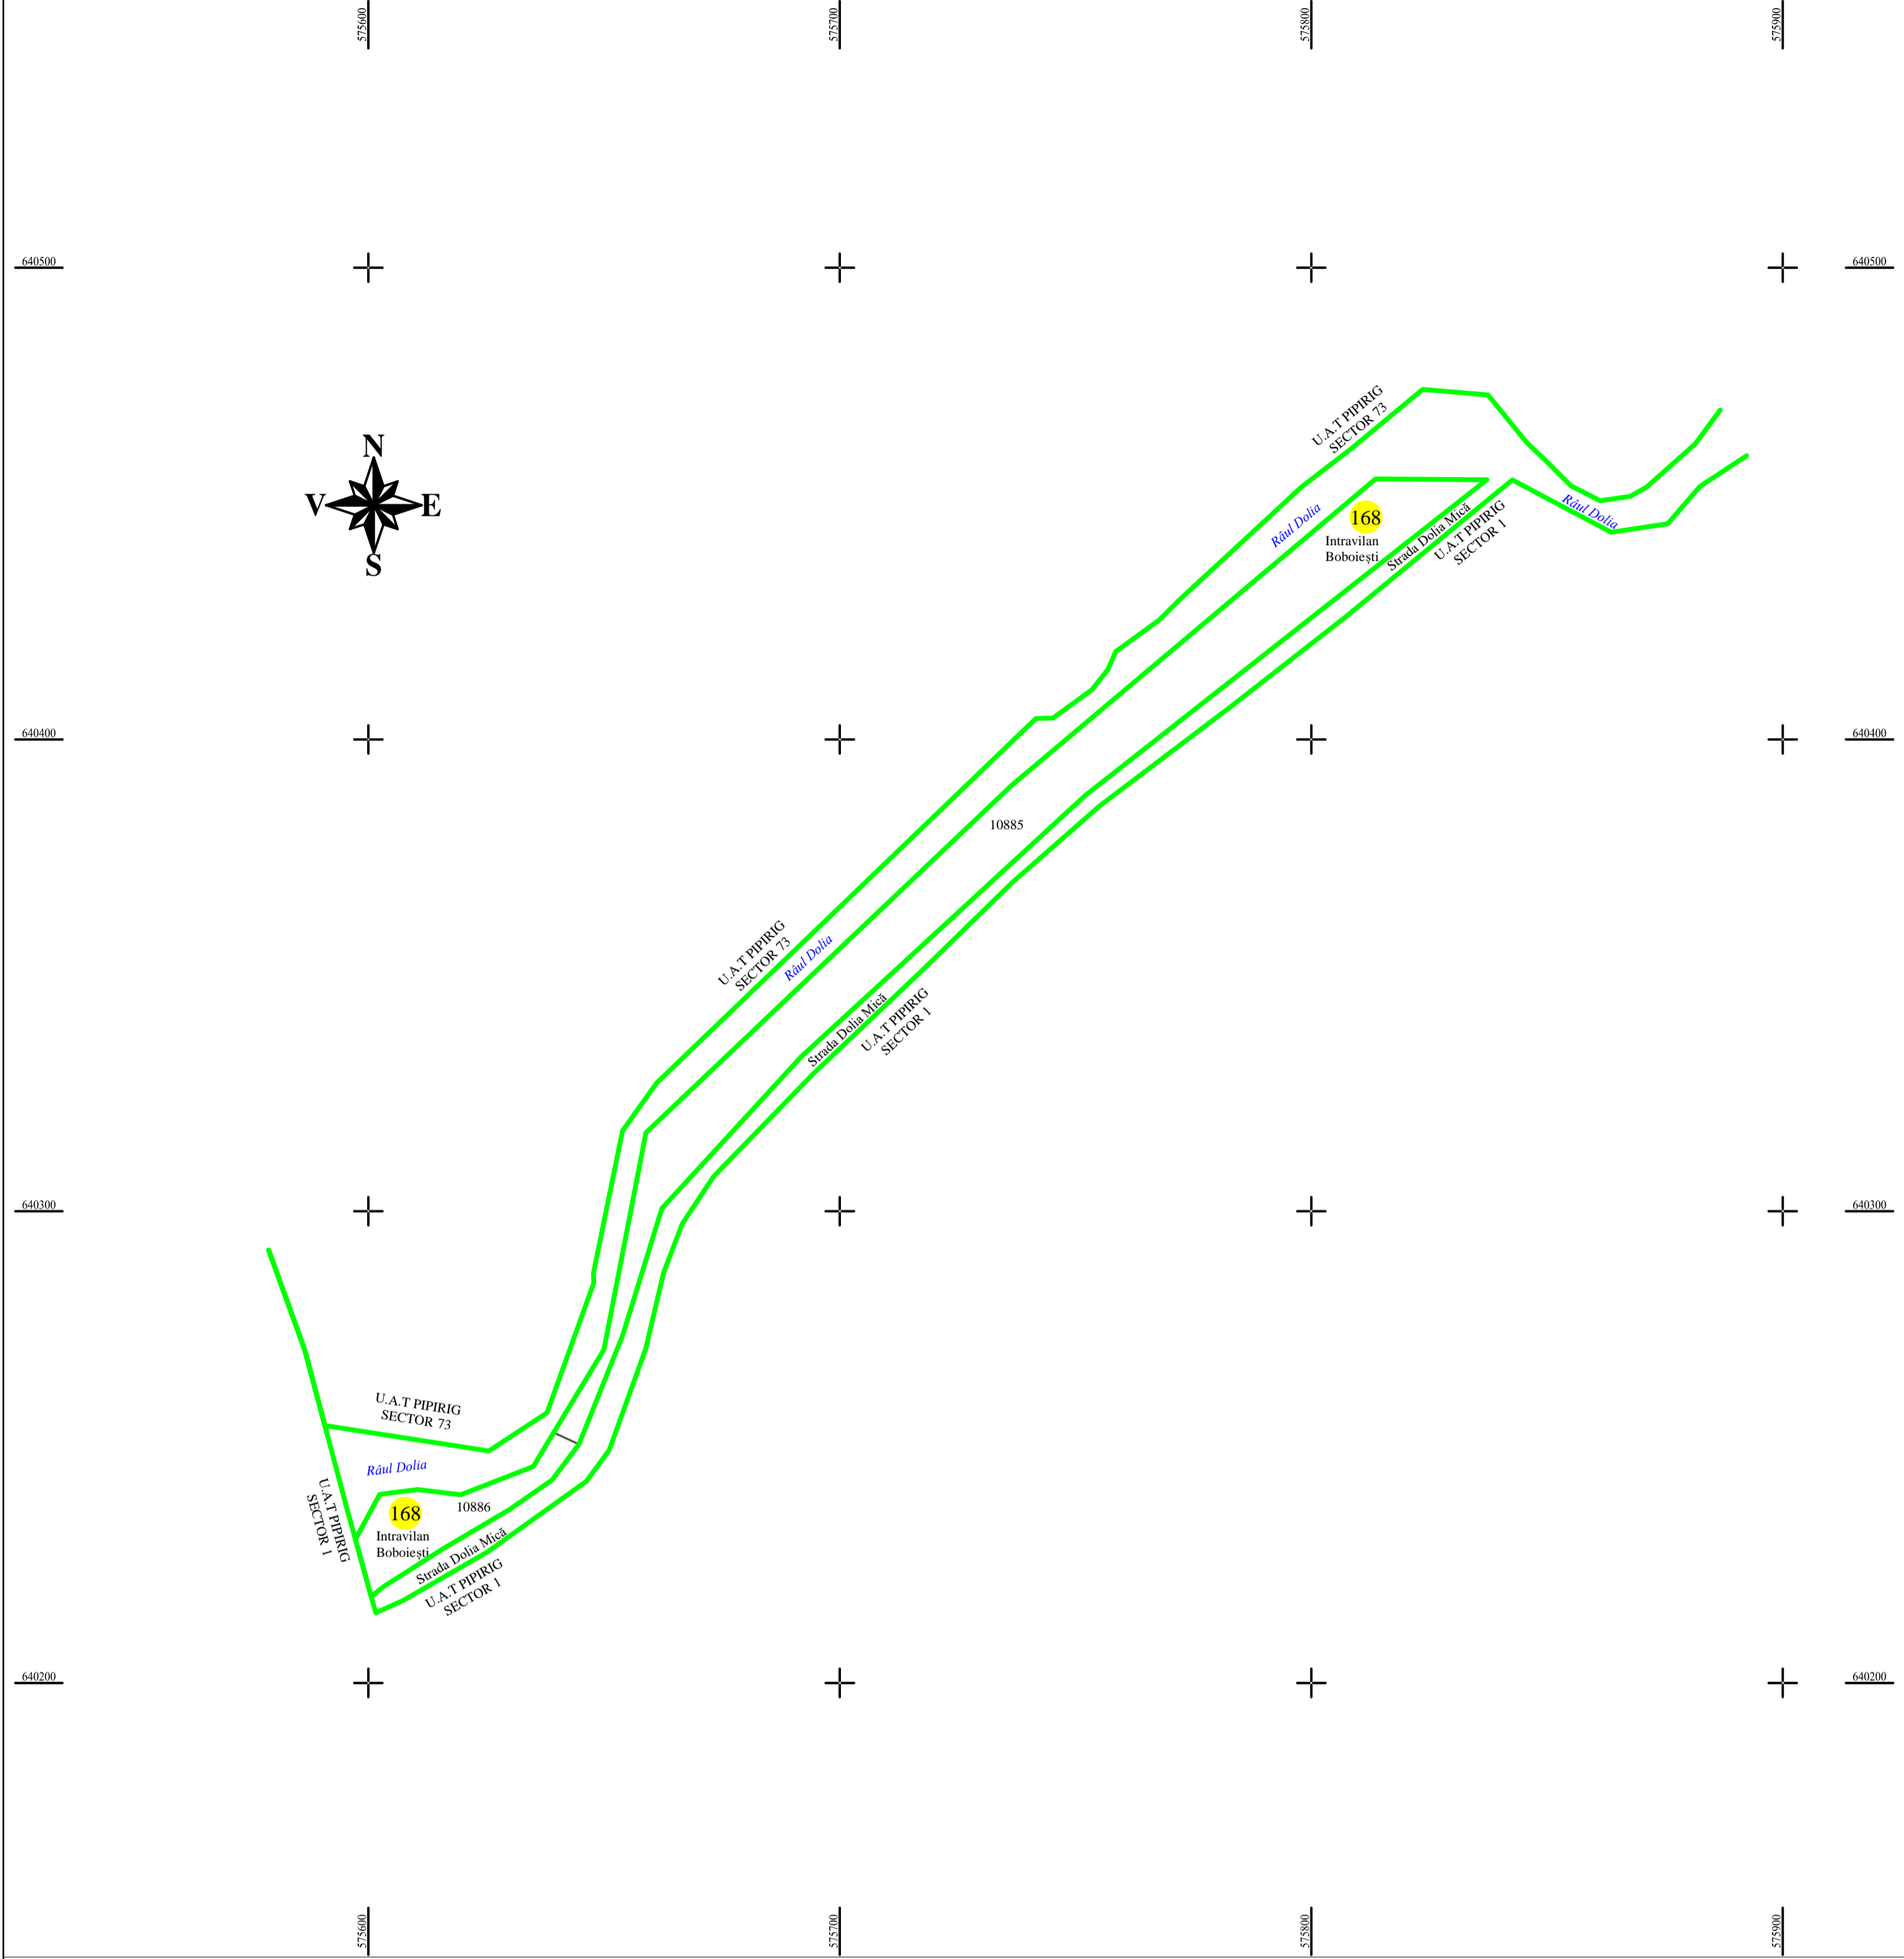

**LEGENDA:**

Sector cadastral	
Limita imobil	
Limita intravilan	
Numar sector	<b>70</b>
ID imobil	722

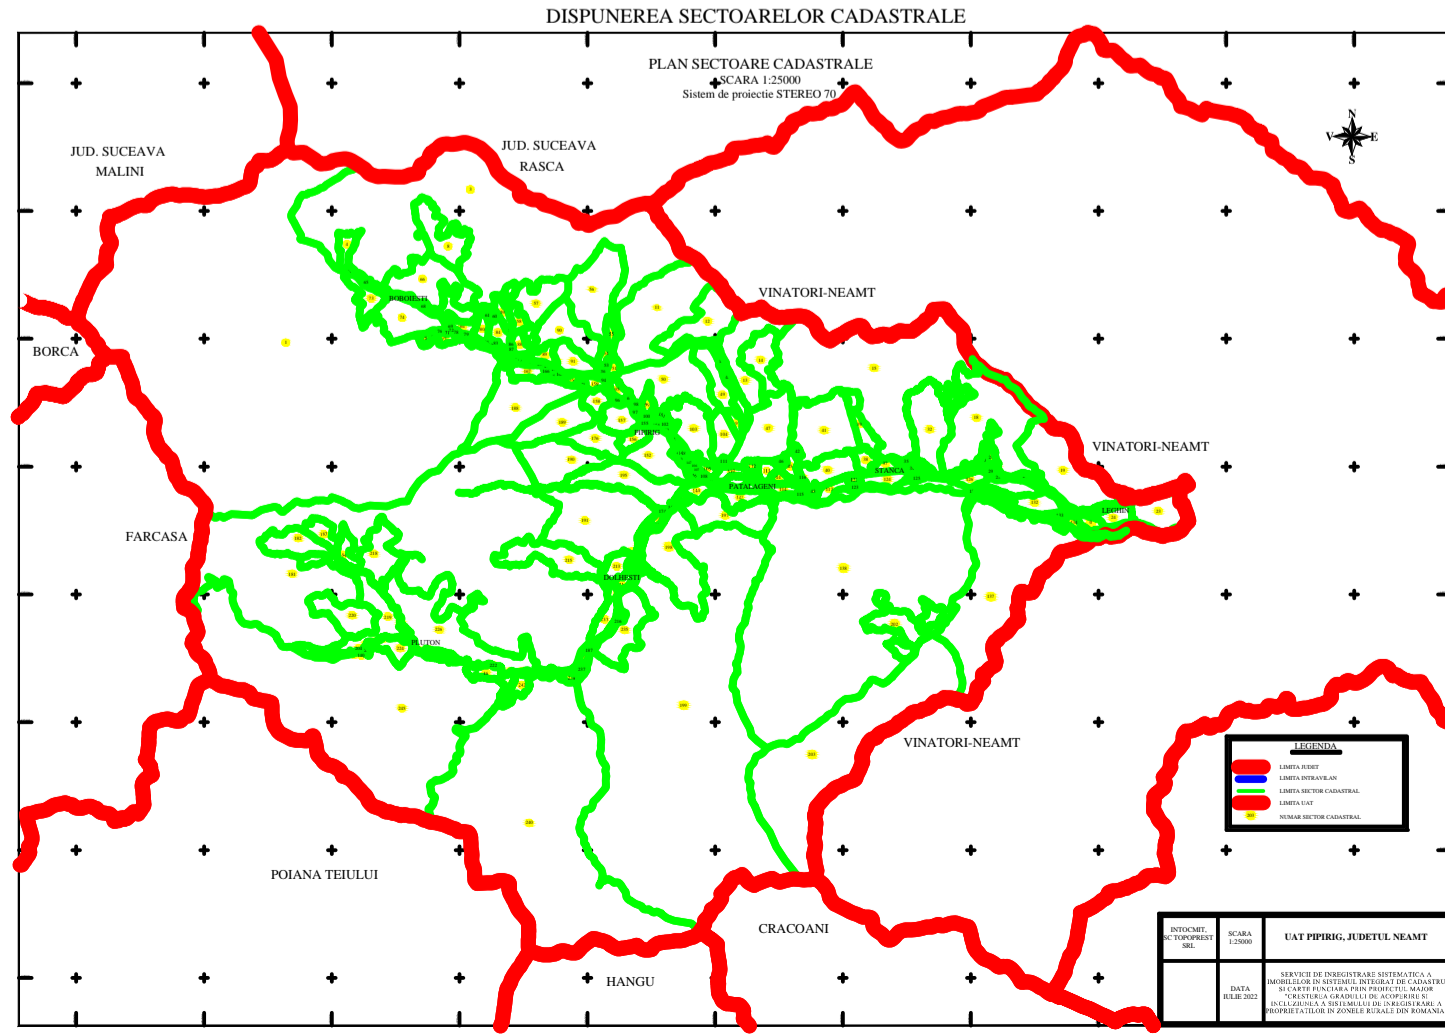

Intocmit:  
**SC TOPOPREST SRL**

Data intocmirii:  
**IANUARIE 2024**

Lucrări de înregistrare sistematică UAT PIPIRIG - DOCUMENTE TEHNICE ALE CADASTRULUI SPRE PUBLICARE  
 SC TOPOPREST SRL - document semnat electronic  
 SC TOPOPREST SRL - CERTIFICAT DE AUTORIZARE CLASA I SERIA RO-B-J NR. 1804  
 MIRCEA AFRASINEI - CERTIFICAT DE AUTORIZARE CATEGORIA D SERIA RO-B-F NR. 0976

<b>PROIECTANT</b>	<b>SCALA</b>	<b>UAT PIPIRIG, JUD. NEAMT</b>
SC TOPOPREST SRL	1:1000	
<b>DATA</b>	<b>PROIECTANT</b>	<b>PROIECTANT</b>
IANUARIE 2024	SC TOPOPREST SRL	SC TOPOPREST SRL