



PLAN CADASTRAL
U.A.T. PIPIRIG, JUD. NEAMT, SECTOR NR. 181
 SCARA 1:2000
 SISTEM DE PROIECTIE STEREO-70

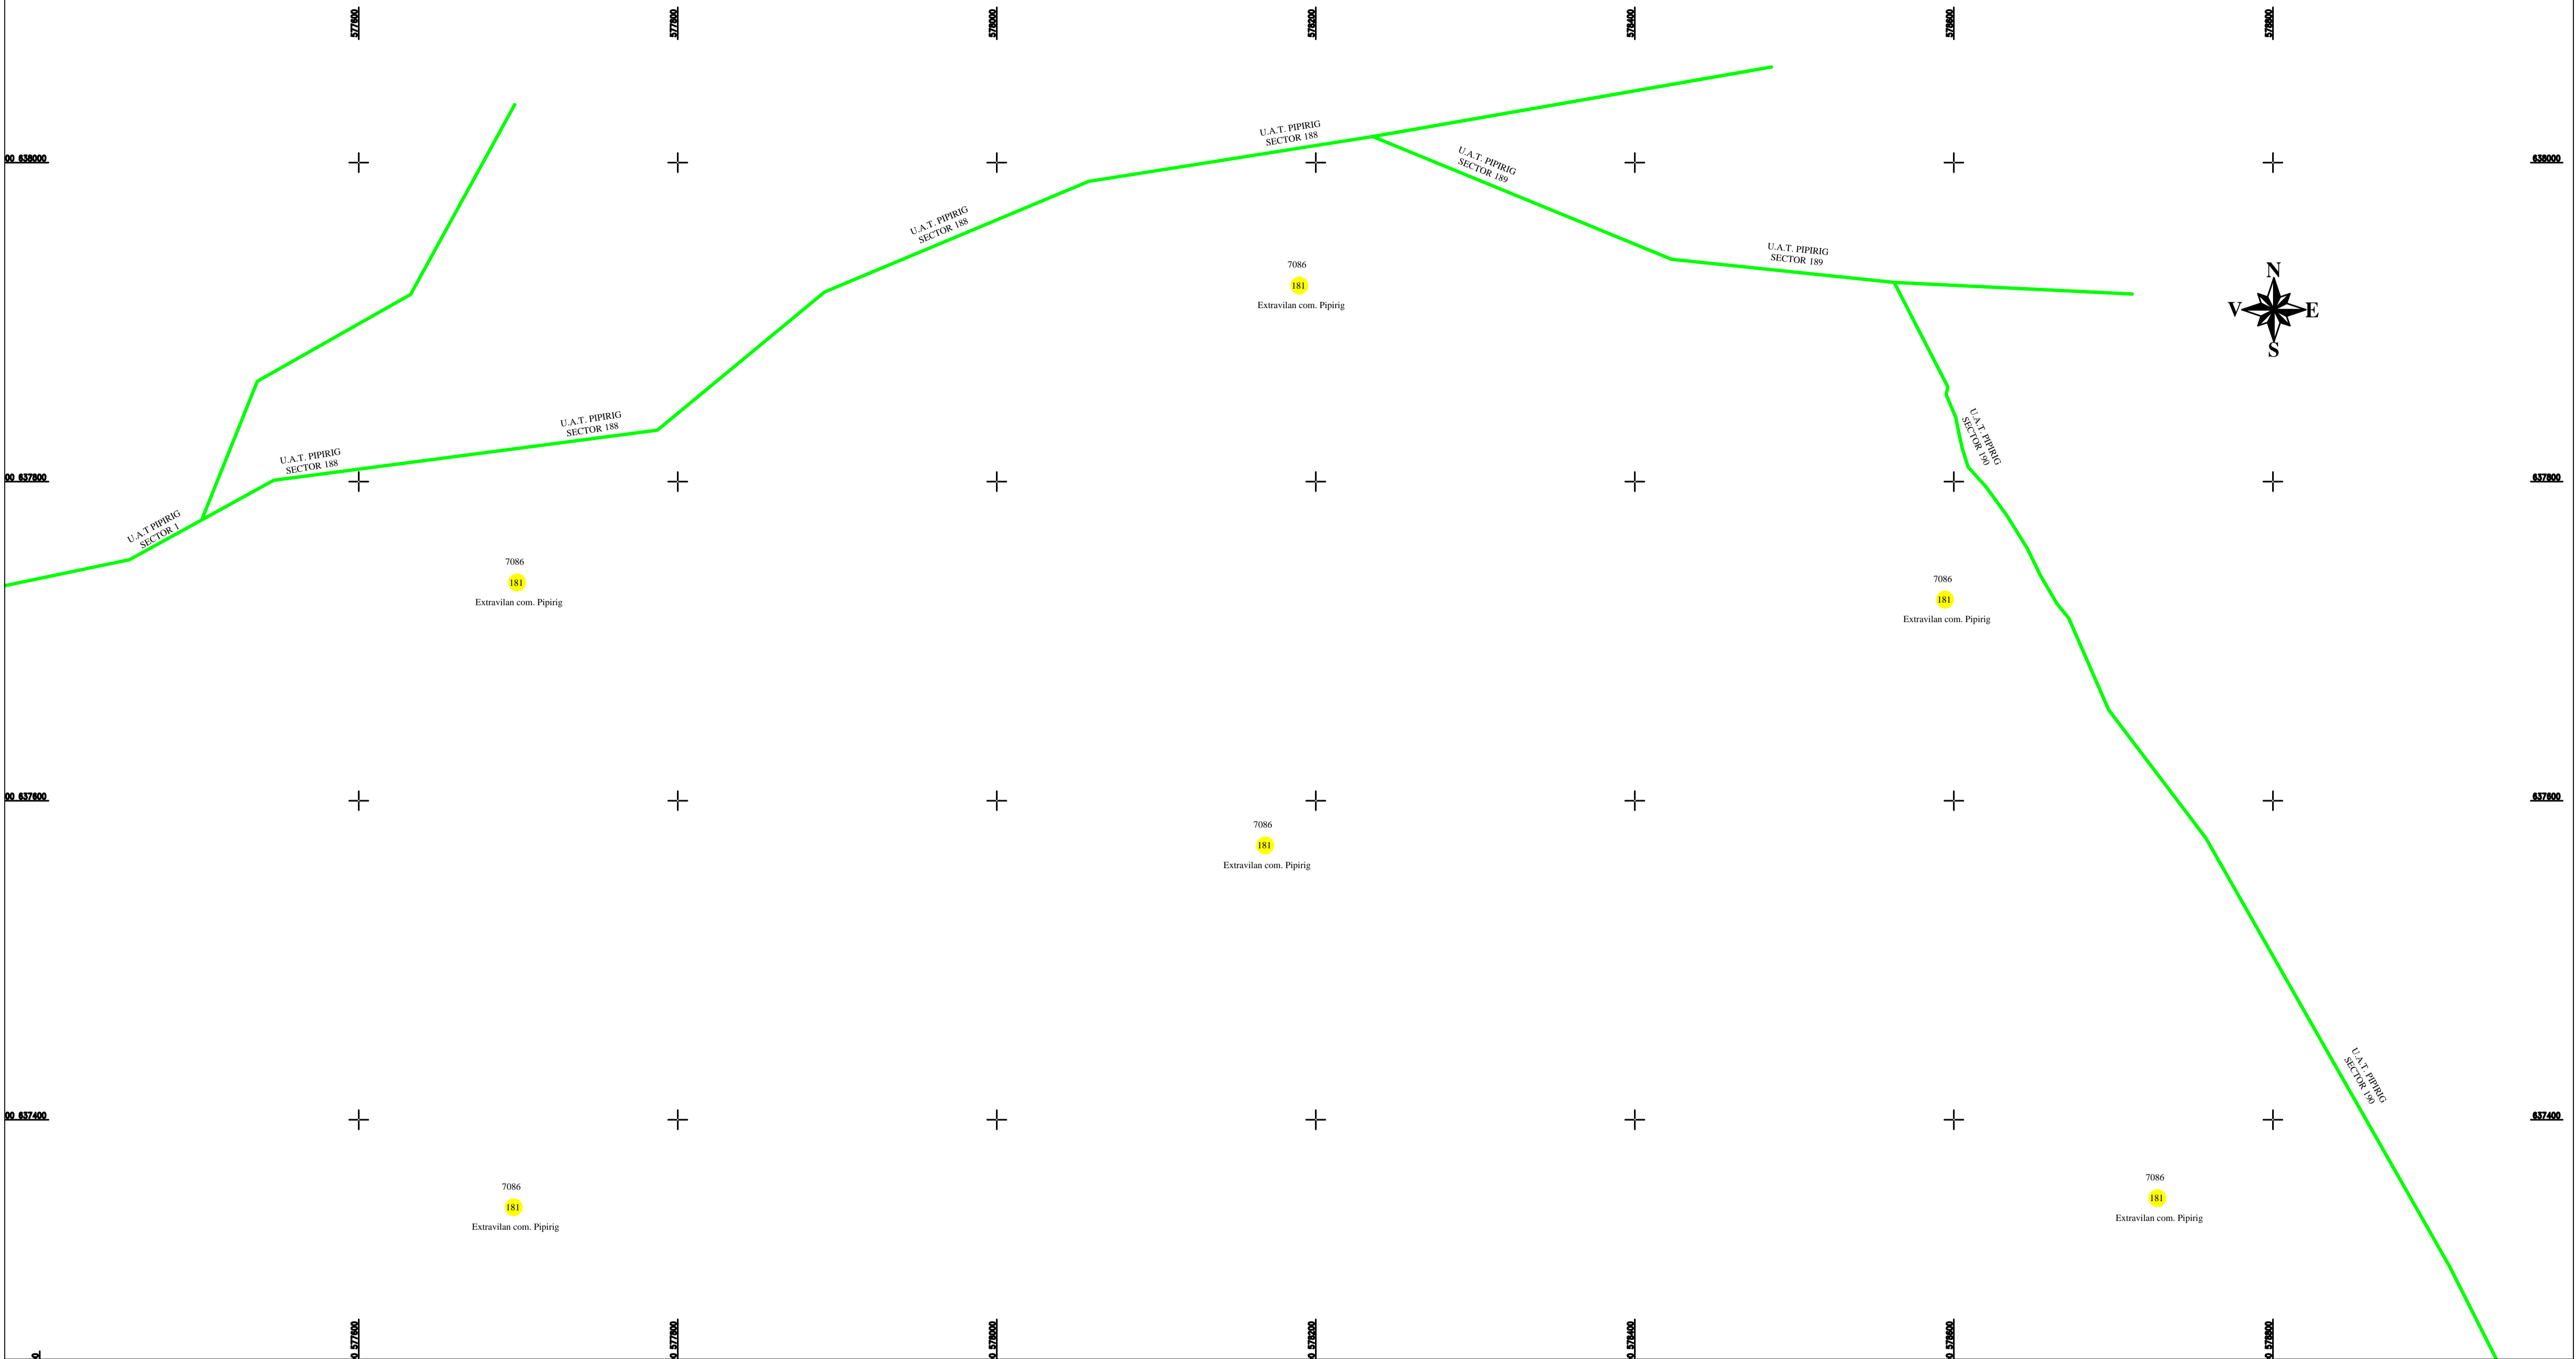

SCHEMA DE RACORDARE A PLANSELOR

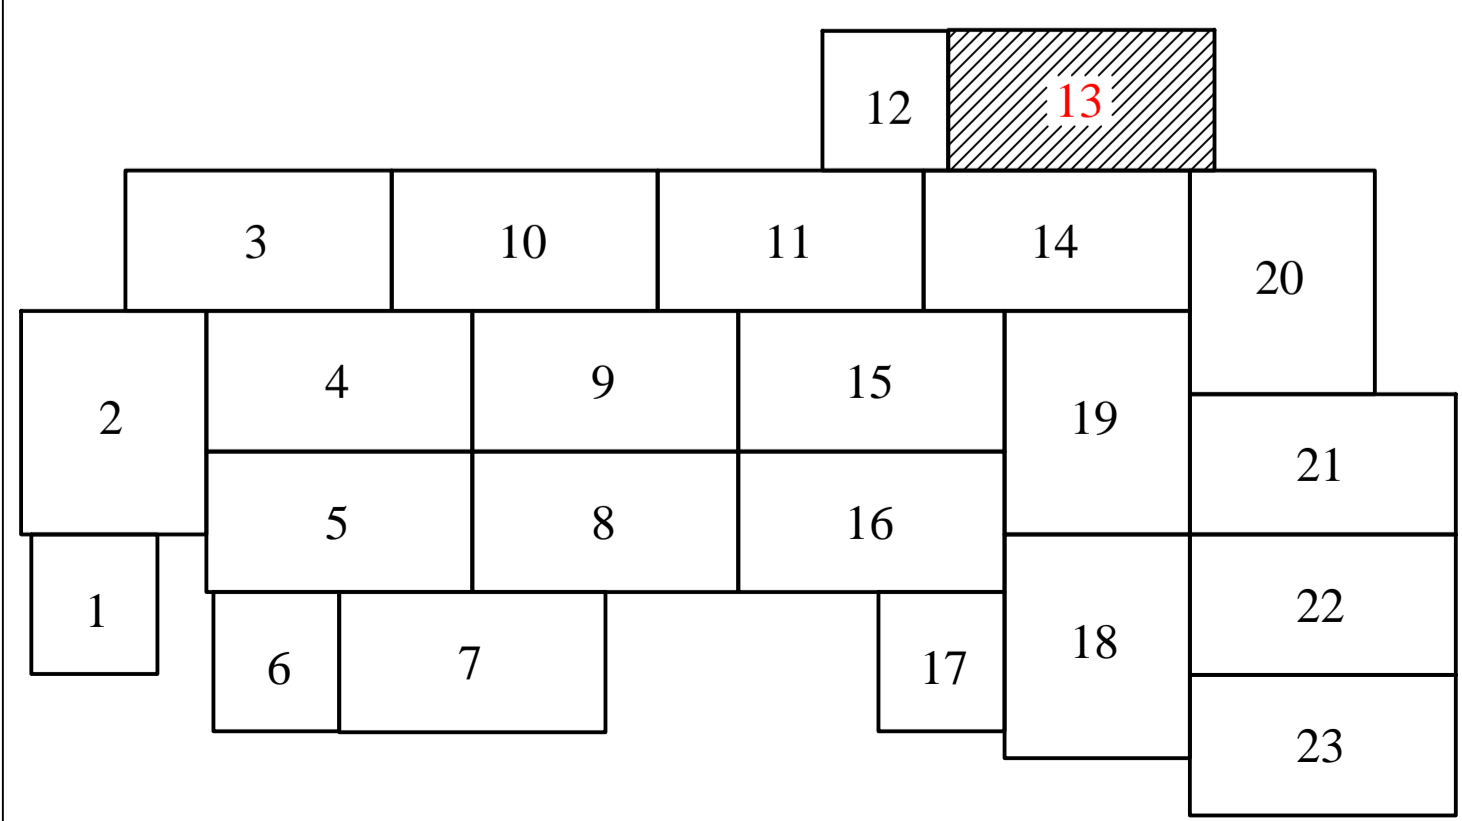

LEGENDA:

Sector cadastral	—
Limita imobil	—
Limita UAT	—
Numar sector	181
ID imobil	722

Intocmit:
SC TOPOPREST SRL

Data intocmirii:
IANUARIE 2023

Lucrări de înregistrare sistematică UAT PIPIRIG - DOCUMENTE TEHNICE ALE CADASTRULUI SPRE PUBLICARE
 SC TOPOPREST SRL - document semnat electronic
 SC TOPOPREST SRL - CERTIFICAT DE AUTORIZARE CLASA I SERIA RO-B-J NR. 1804
 MIRCEA AFRASINEI - CERTIFICAT DE AUTORIZARE CATEGORIA D SERIA RO-B-F NR. 0976

