
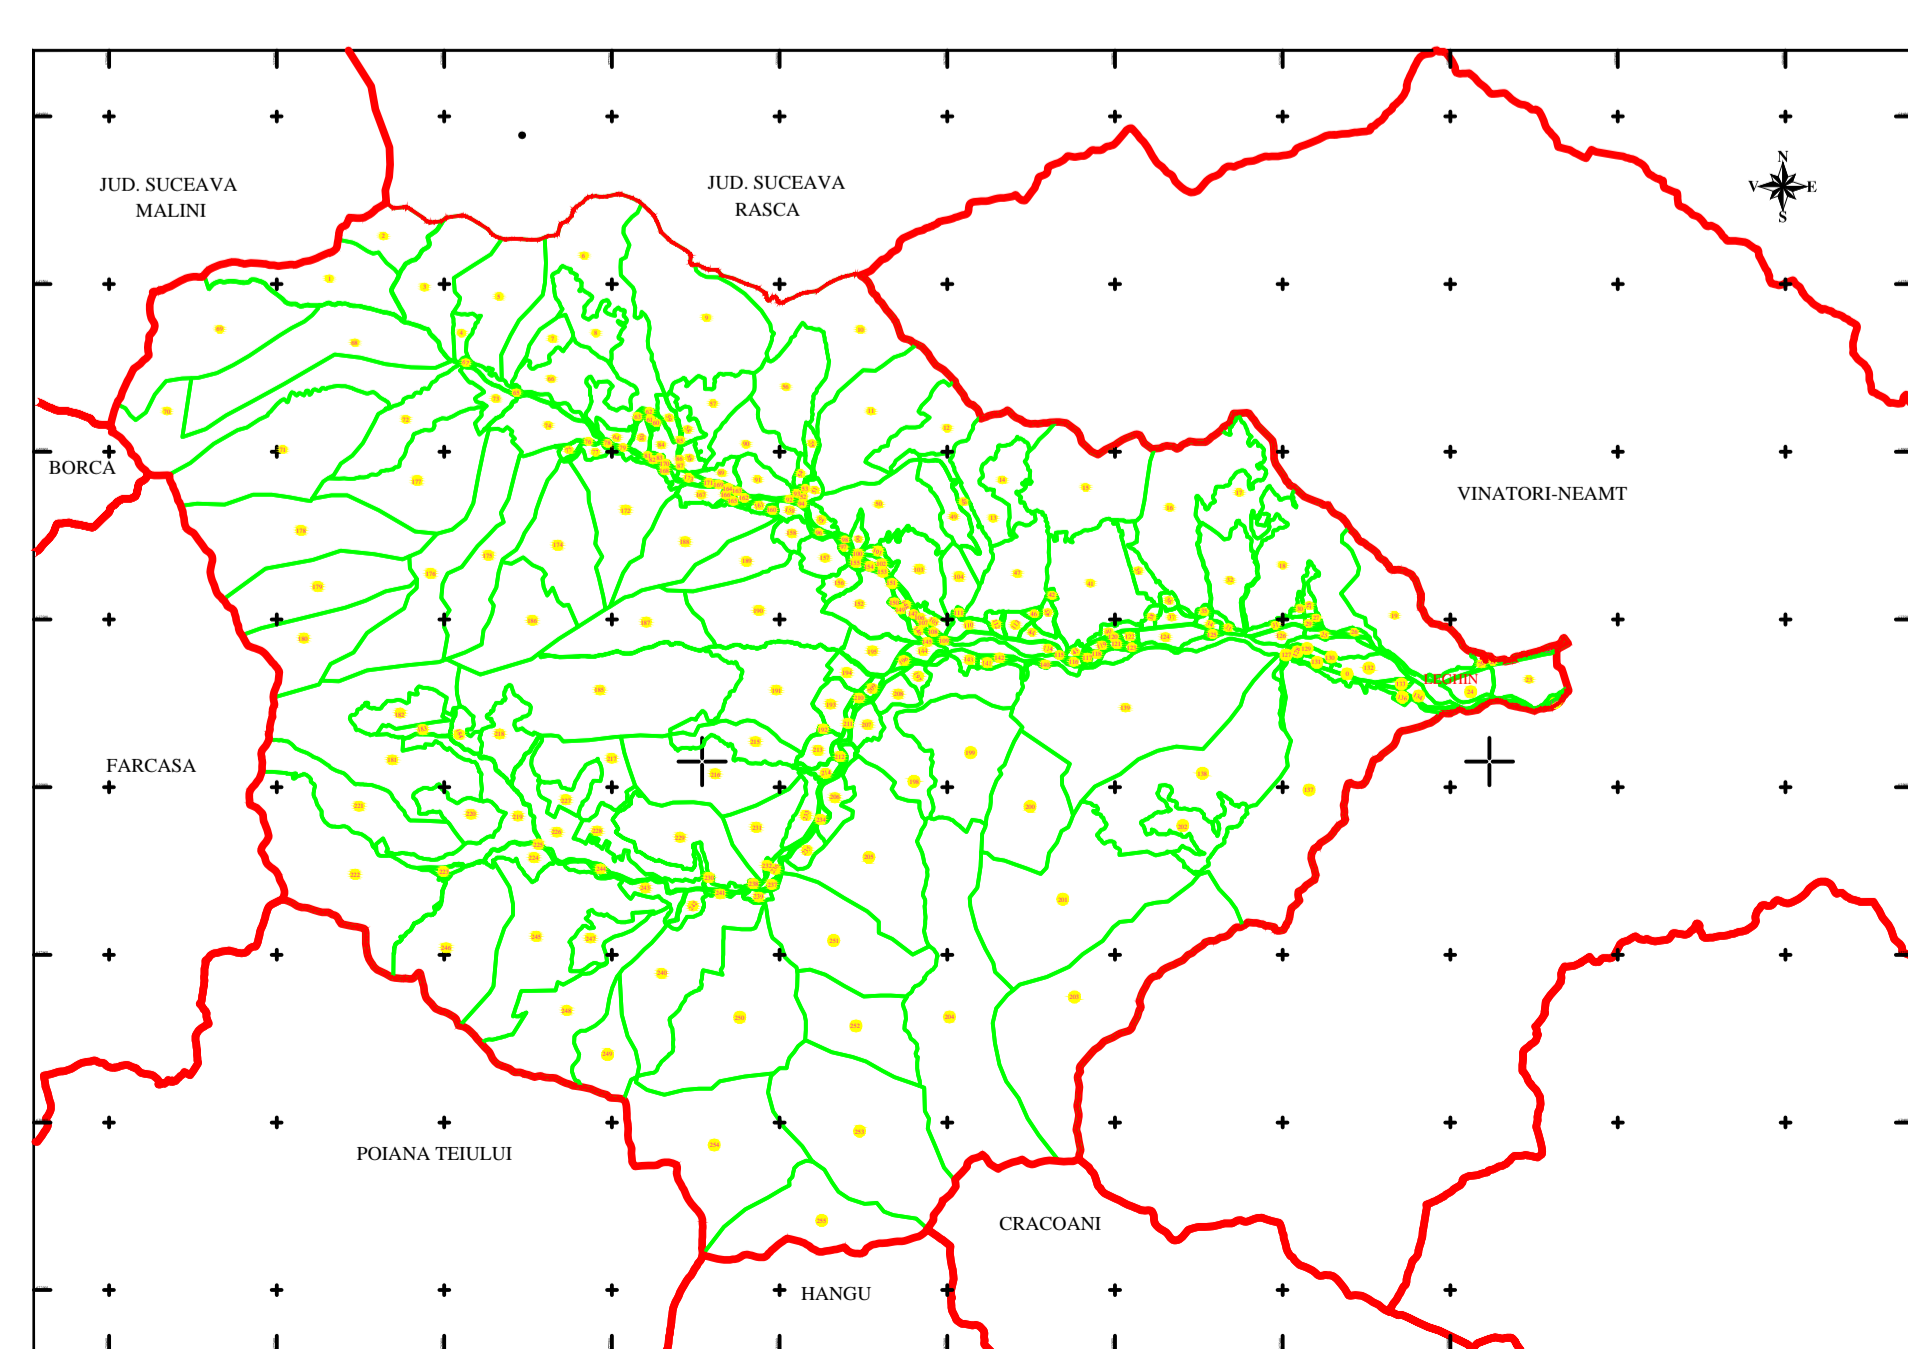
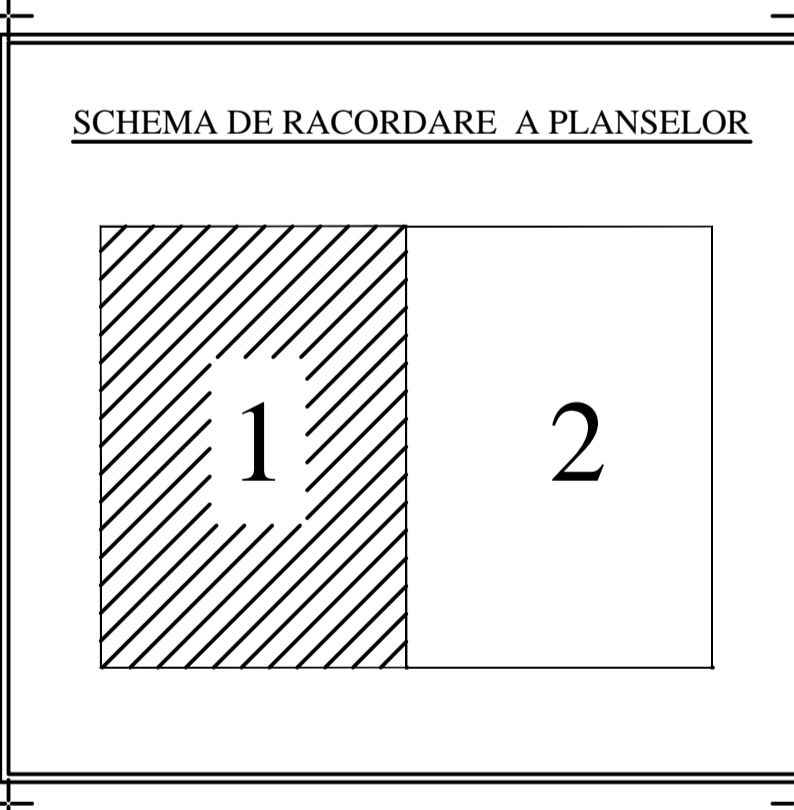


PLAN CADASTRAL  
 U.A.T. PIPIRIG, JUD. NEAMT, SECTOR NR. 23  
 SCARA 1:1000  
 SISTEM DE PROIECTIE STEREO-70

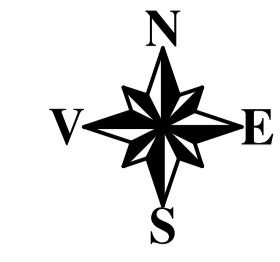

LEGENDA:

Sector cadastral	—
Limita imobil	—
Limita intravilan	—
Limita UAT	—
Numar sector	23
ID imobil	415

Intocmit:  
**SC TOPOPREST SRL**

Data intocmirii:  
**AUGUST 2022**

Lucrări de înregistrare sistematică UAT PIPIRIG - DOCUMENTE TEHNICE ALE CADASTRULUI SPRE PUBLICARE  
 SC TOPOPREST SRL - document semnat electronic  
 SC TOPOPREST SRL - CERTIFICAT DE AUTORIZARE CLASA I SERIA RO-B-J NR. 1804  
 MIRCEA AFRASINEI - CERTIFICAT DE AUTORIZARE CATEGORIA D SERIA RO-B-F NR. 0976