


Executant: SC TOTAL BUSINESS LAND SRL
Data: Decembrie, 2025

LEGENDA	
Numer Sector	●
Cod constructie	C1
ID imobil	15
Limita sector	— (green)
Limita imobil	— (black)
Hidrografie	— (blue)
Limita UAT	— (red)
Limita intravilan	— (blue)
Limita tarie	— (cyan)
Numer tarie	101
Numer postal	378
Limita constructie	— (black)


PLAN CADASTRAL
UAT: Vânători-Neamt, judetul: NEAMT, Sect. cad. 21, plansa 1
Scara 1:1000
Sistem de proiectie: stereografic 1970
Spre Publicare

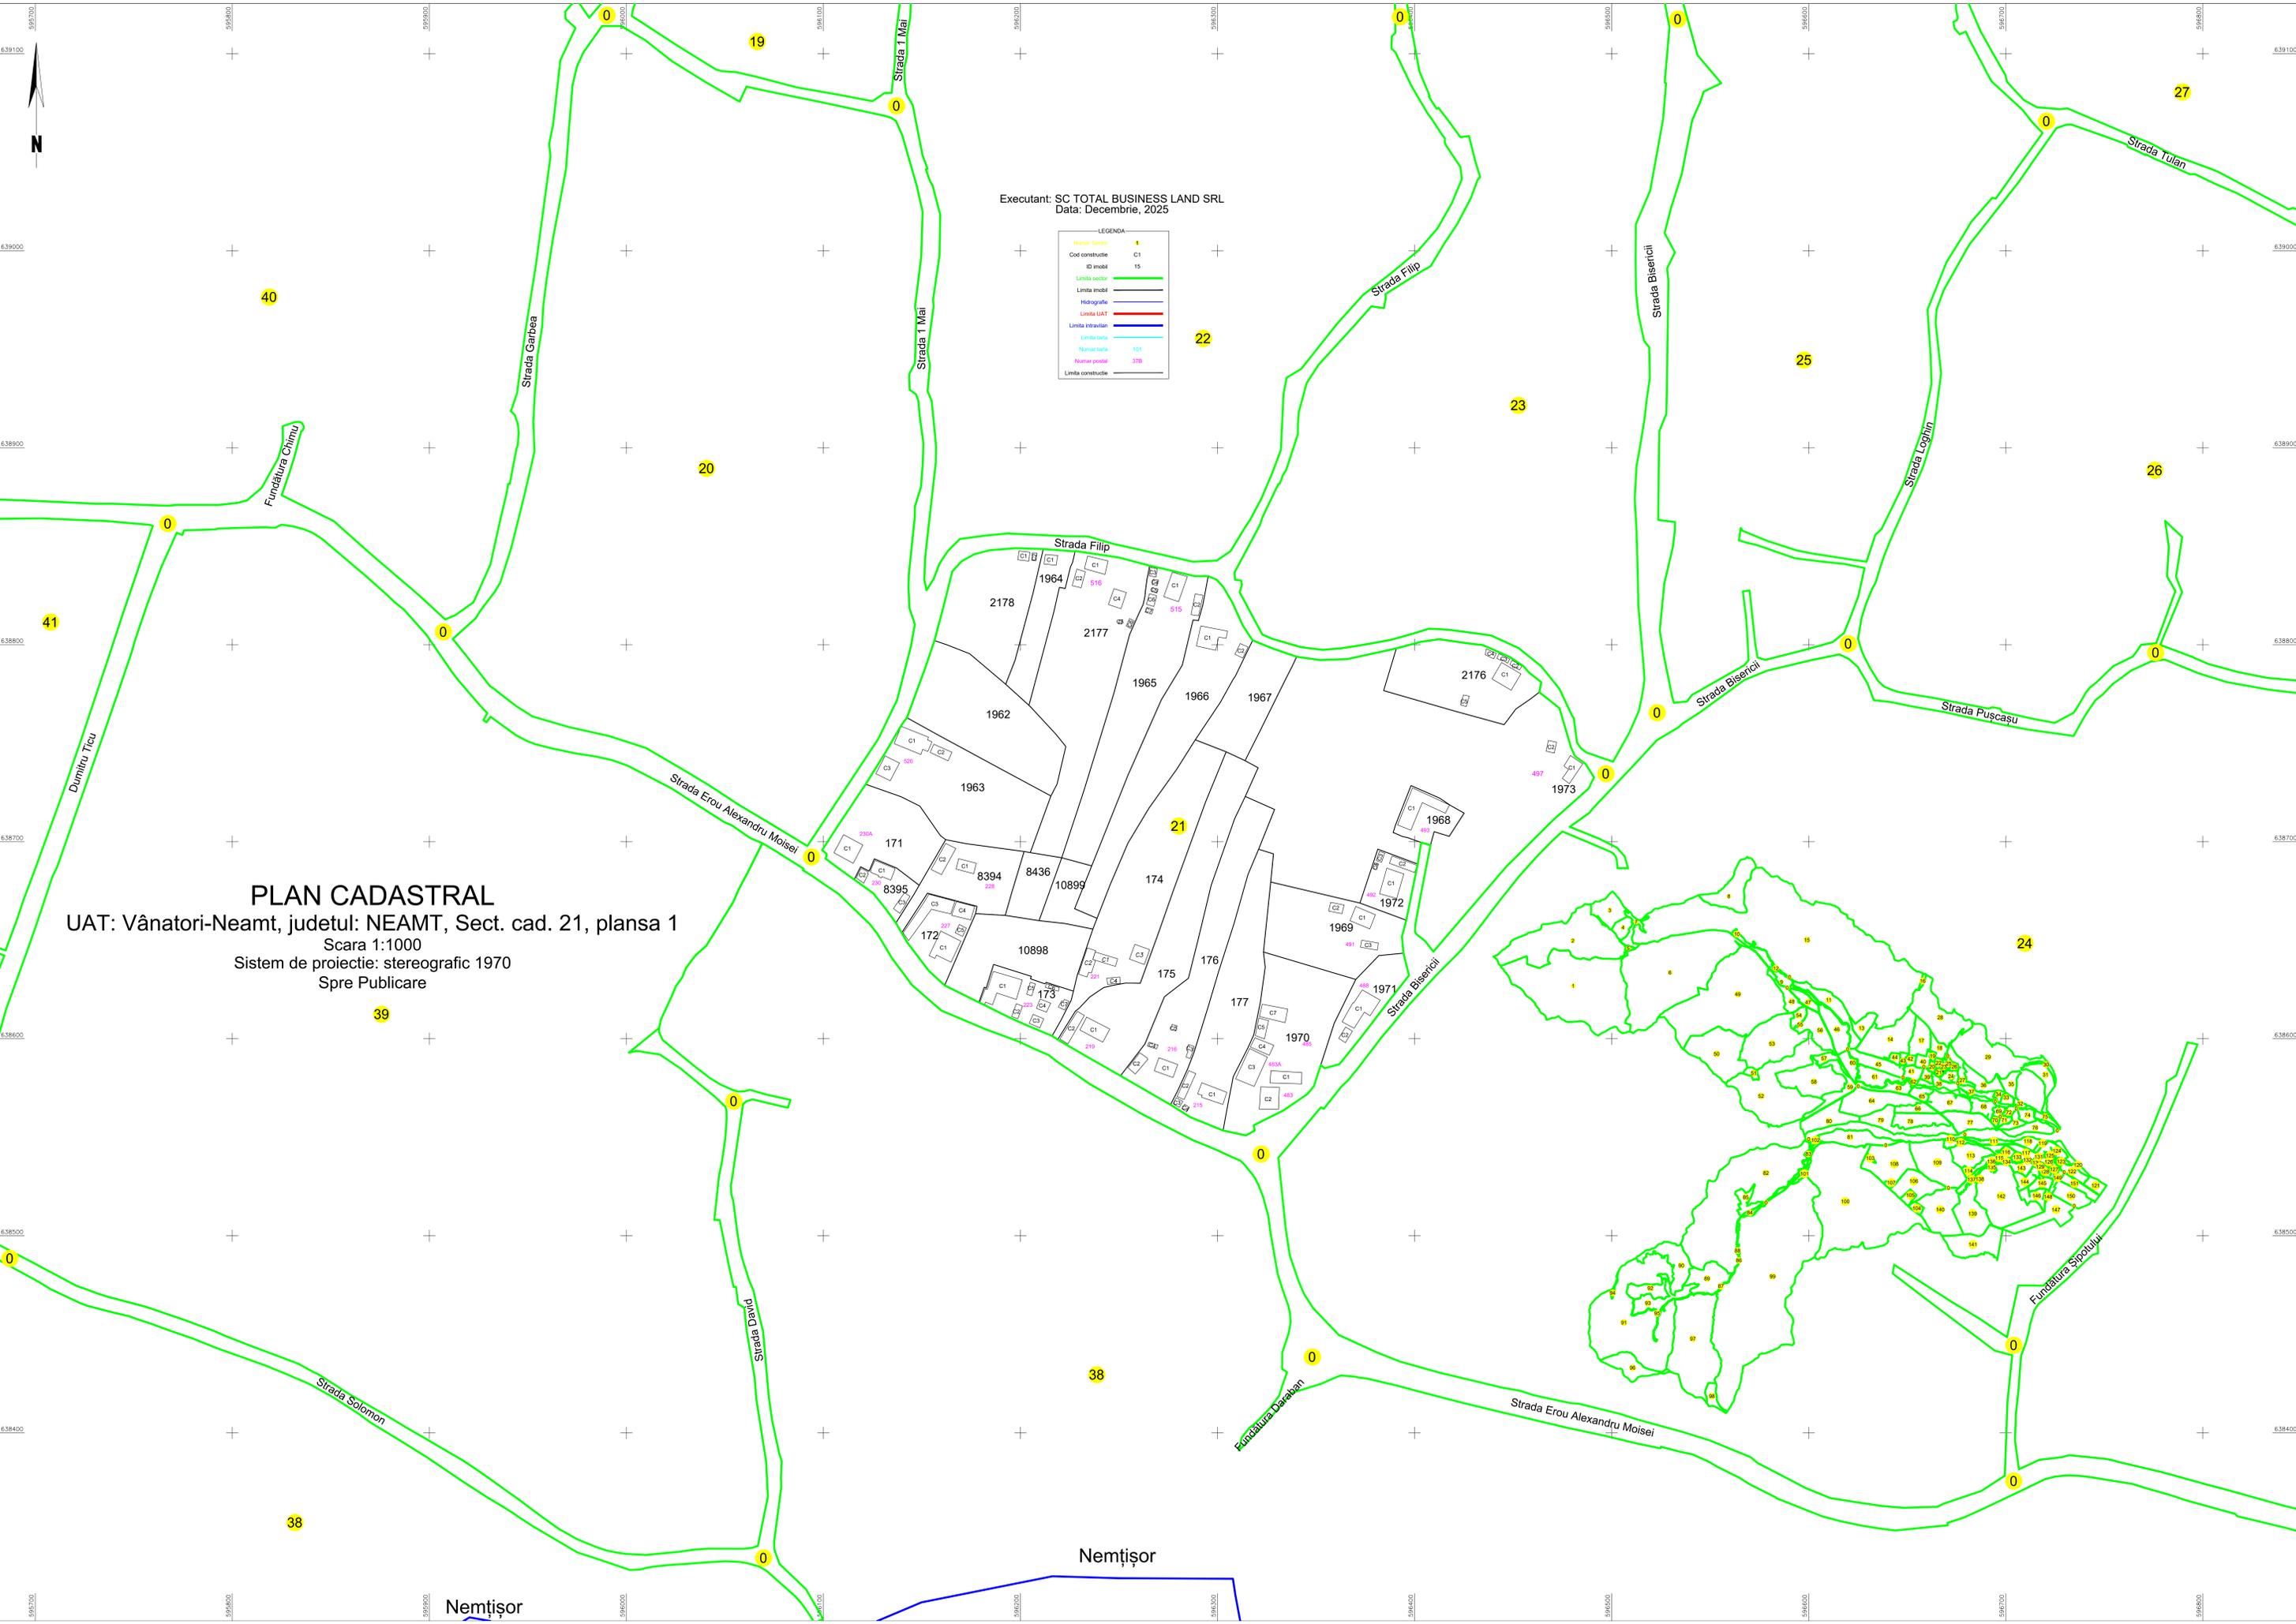

Executant: SC TOTAL BUSINESS LAND SRL
Data: Decembrie, 2025

LEGENDA	
Numer Sector	●
Cod constructie	C1
ID imobil	15
Limita sector	— (green)
Limita imobil	— (black)
Hidrografie	— (blue)
Limita UAT	— (red)
Limita intravilan	— (blue)
Limita tarie	— (cyan)
Numer tarie	101
Numer postal	378
Limita constructie	— (black)

PLAN CADASTRAL
UAT: Vânători-Neamt, judetul: NEAMT, Sect. cad. 21, plansa 1
Scara 1:1000
Sistem de proiectie: stereografic 1970
Spre Publicare

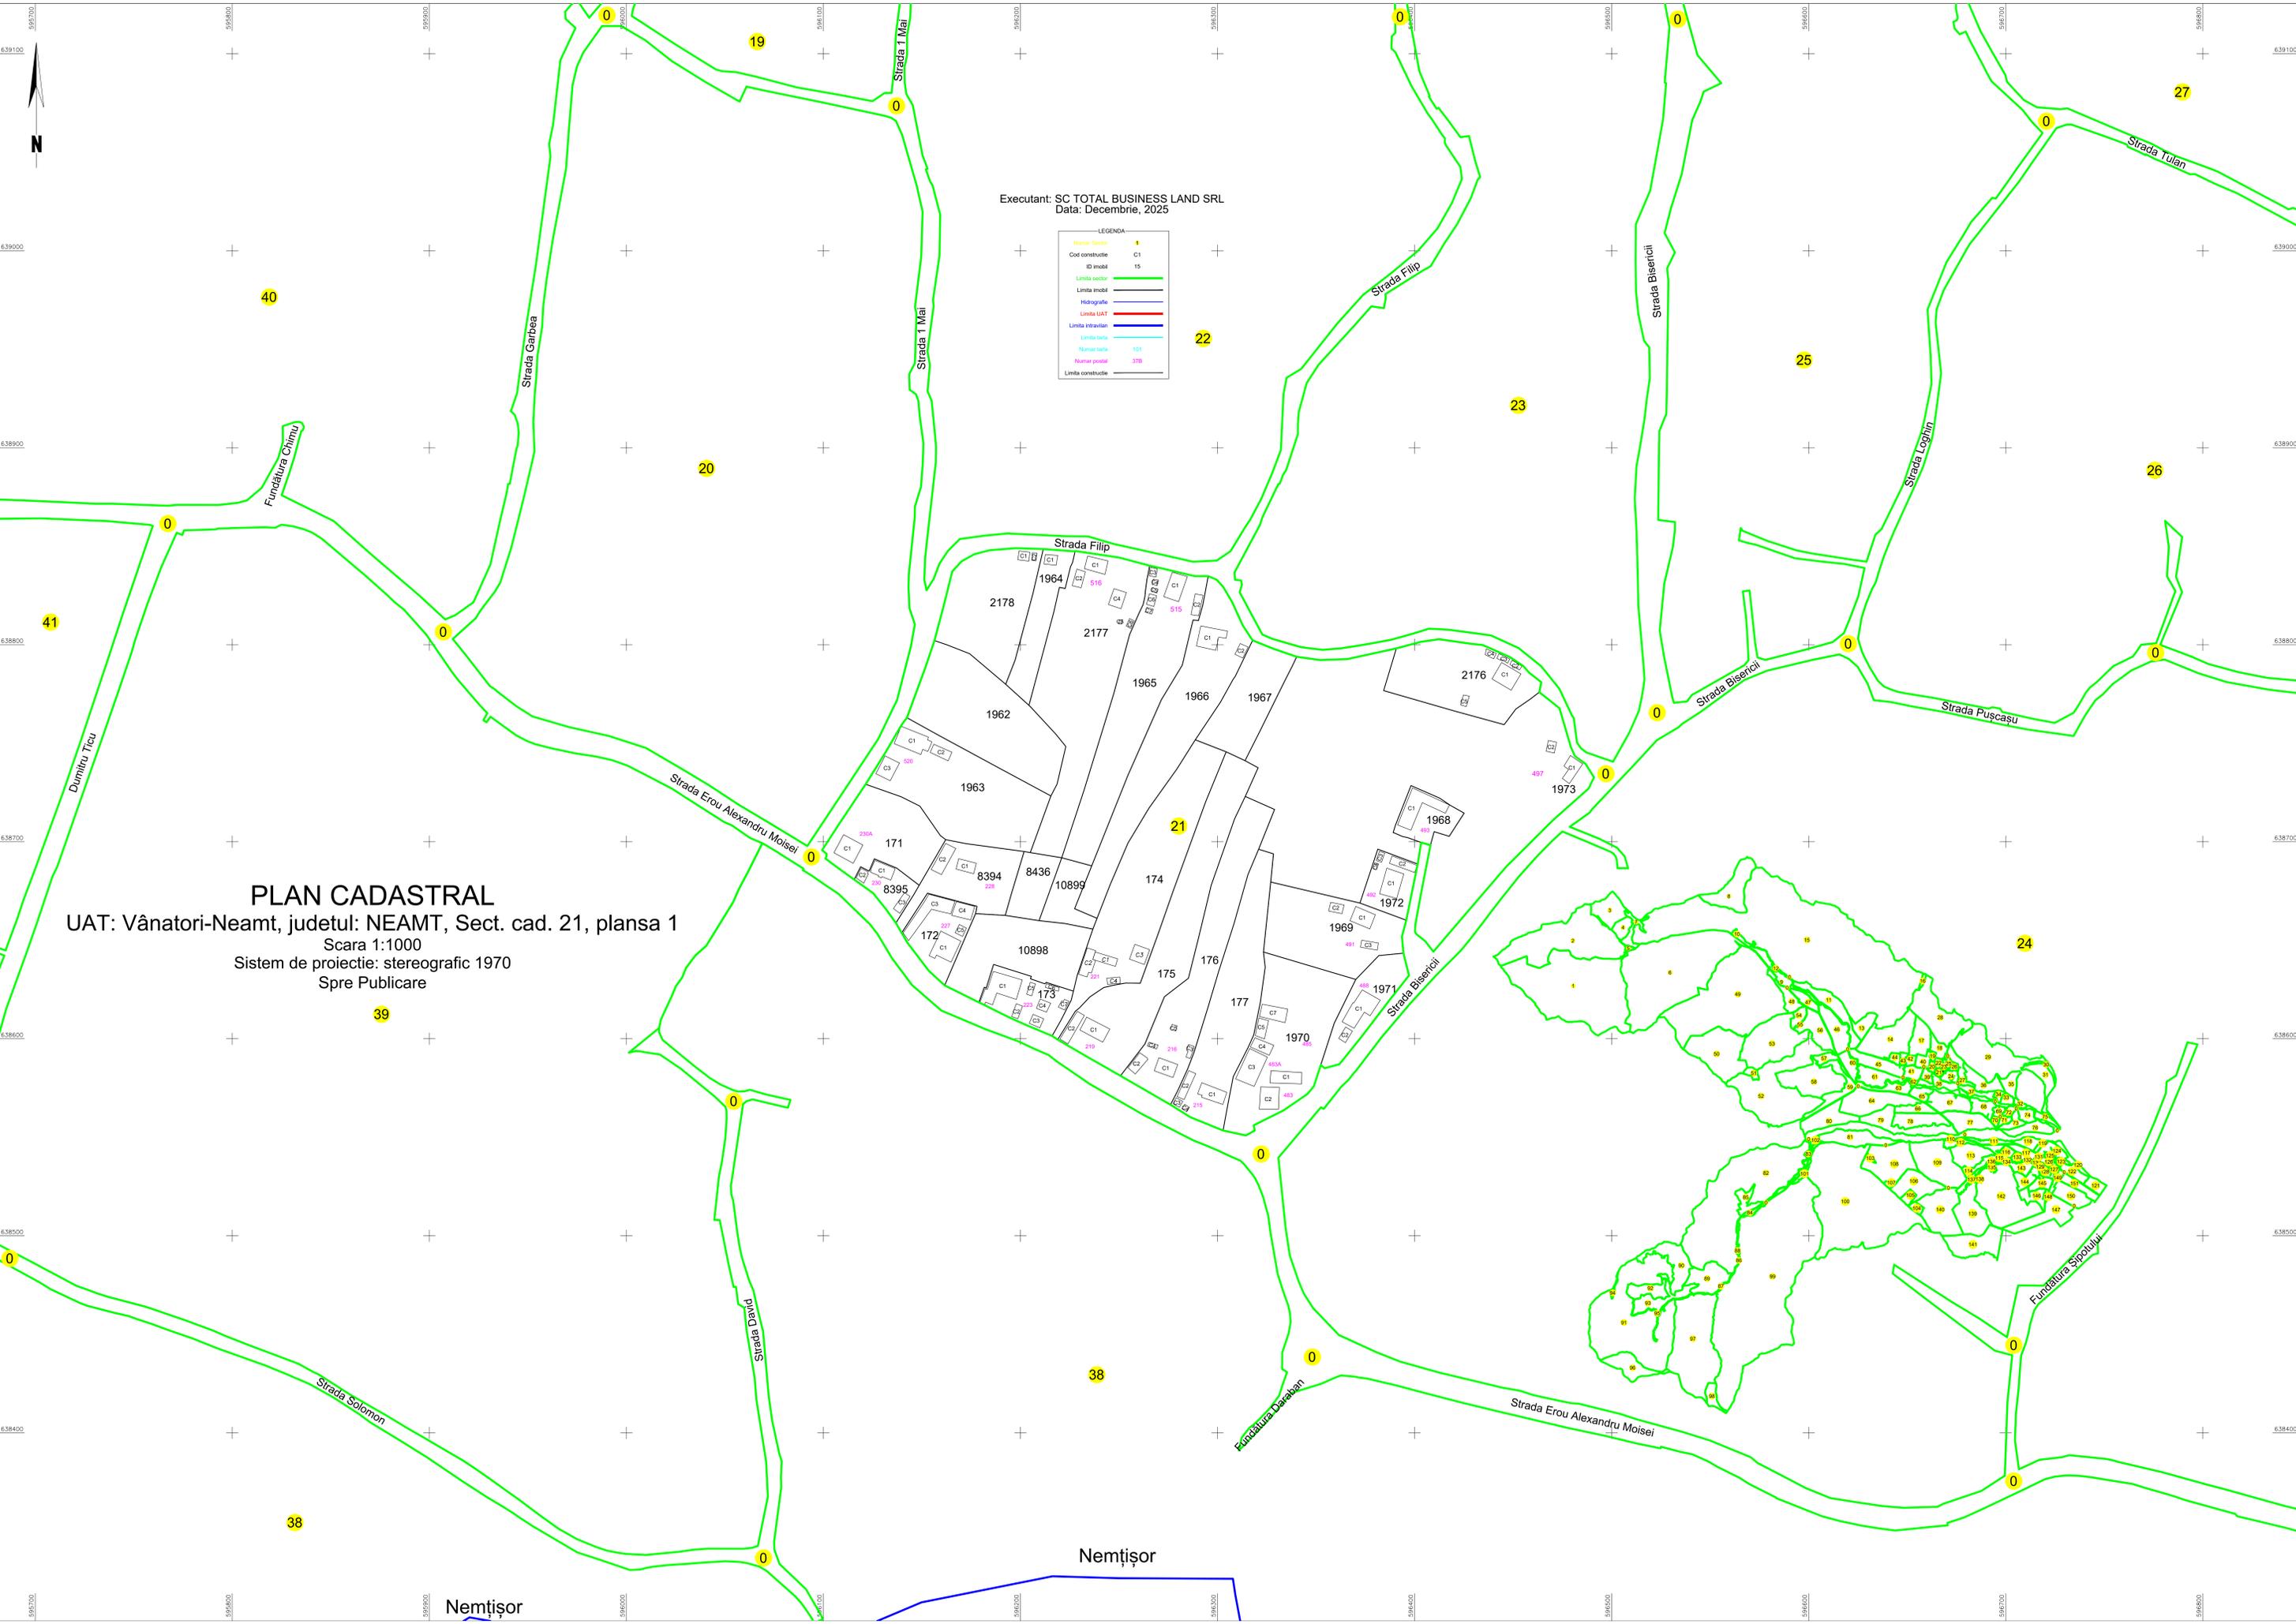

Executant: SC TOTAL BUSINESS LAND SRL
Data: Decembrie, 2025

LEGENDA	
Numer Sector	●
Cod constructie	C1
ID imobil	15
Limita sector	— (green)
Limita imobil	— (black)
Hidrografie	— (blue)
Limita UAT	— (red)
Limita intravilan	— (blue)
Limita tarie	— (cyan)
Numer tarie	101
Numer postal	378
Limita constructie	— (black)

PLAN CADASTRAL
UAT: Vânători-Neamt, judetul: NEAMT, Sect. cad. 21, plansa 1
Scara 1:1000
Sistem de proiectie: stereografic 1970
Spre Publicare