


PLAN CADASTRAL
 UAT: Vânători-Neamt, judetul: NEAMT, Sect. cad. 60, plansa 1
 Scara 1:1000
 Sistem de proiectie: stereografic 1970
 Spre Publicare

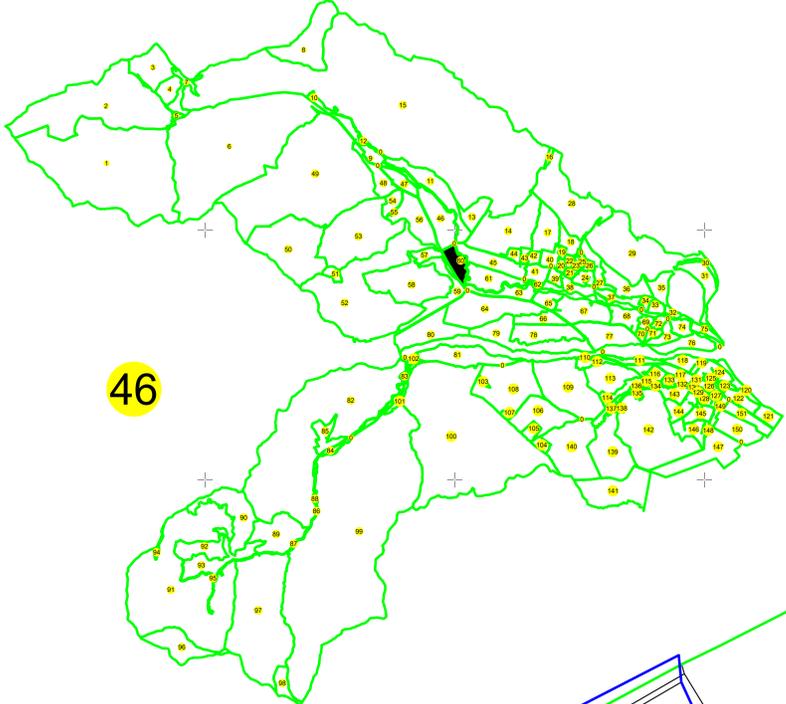

46

56

11

14

0

52

57

45


59

60

Strada Arhimandrit Chiriac Nicolae

Strada Eroii Alexandru Moisei

Strada Arhimandrit Chir

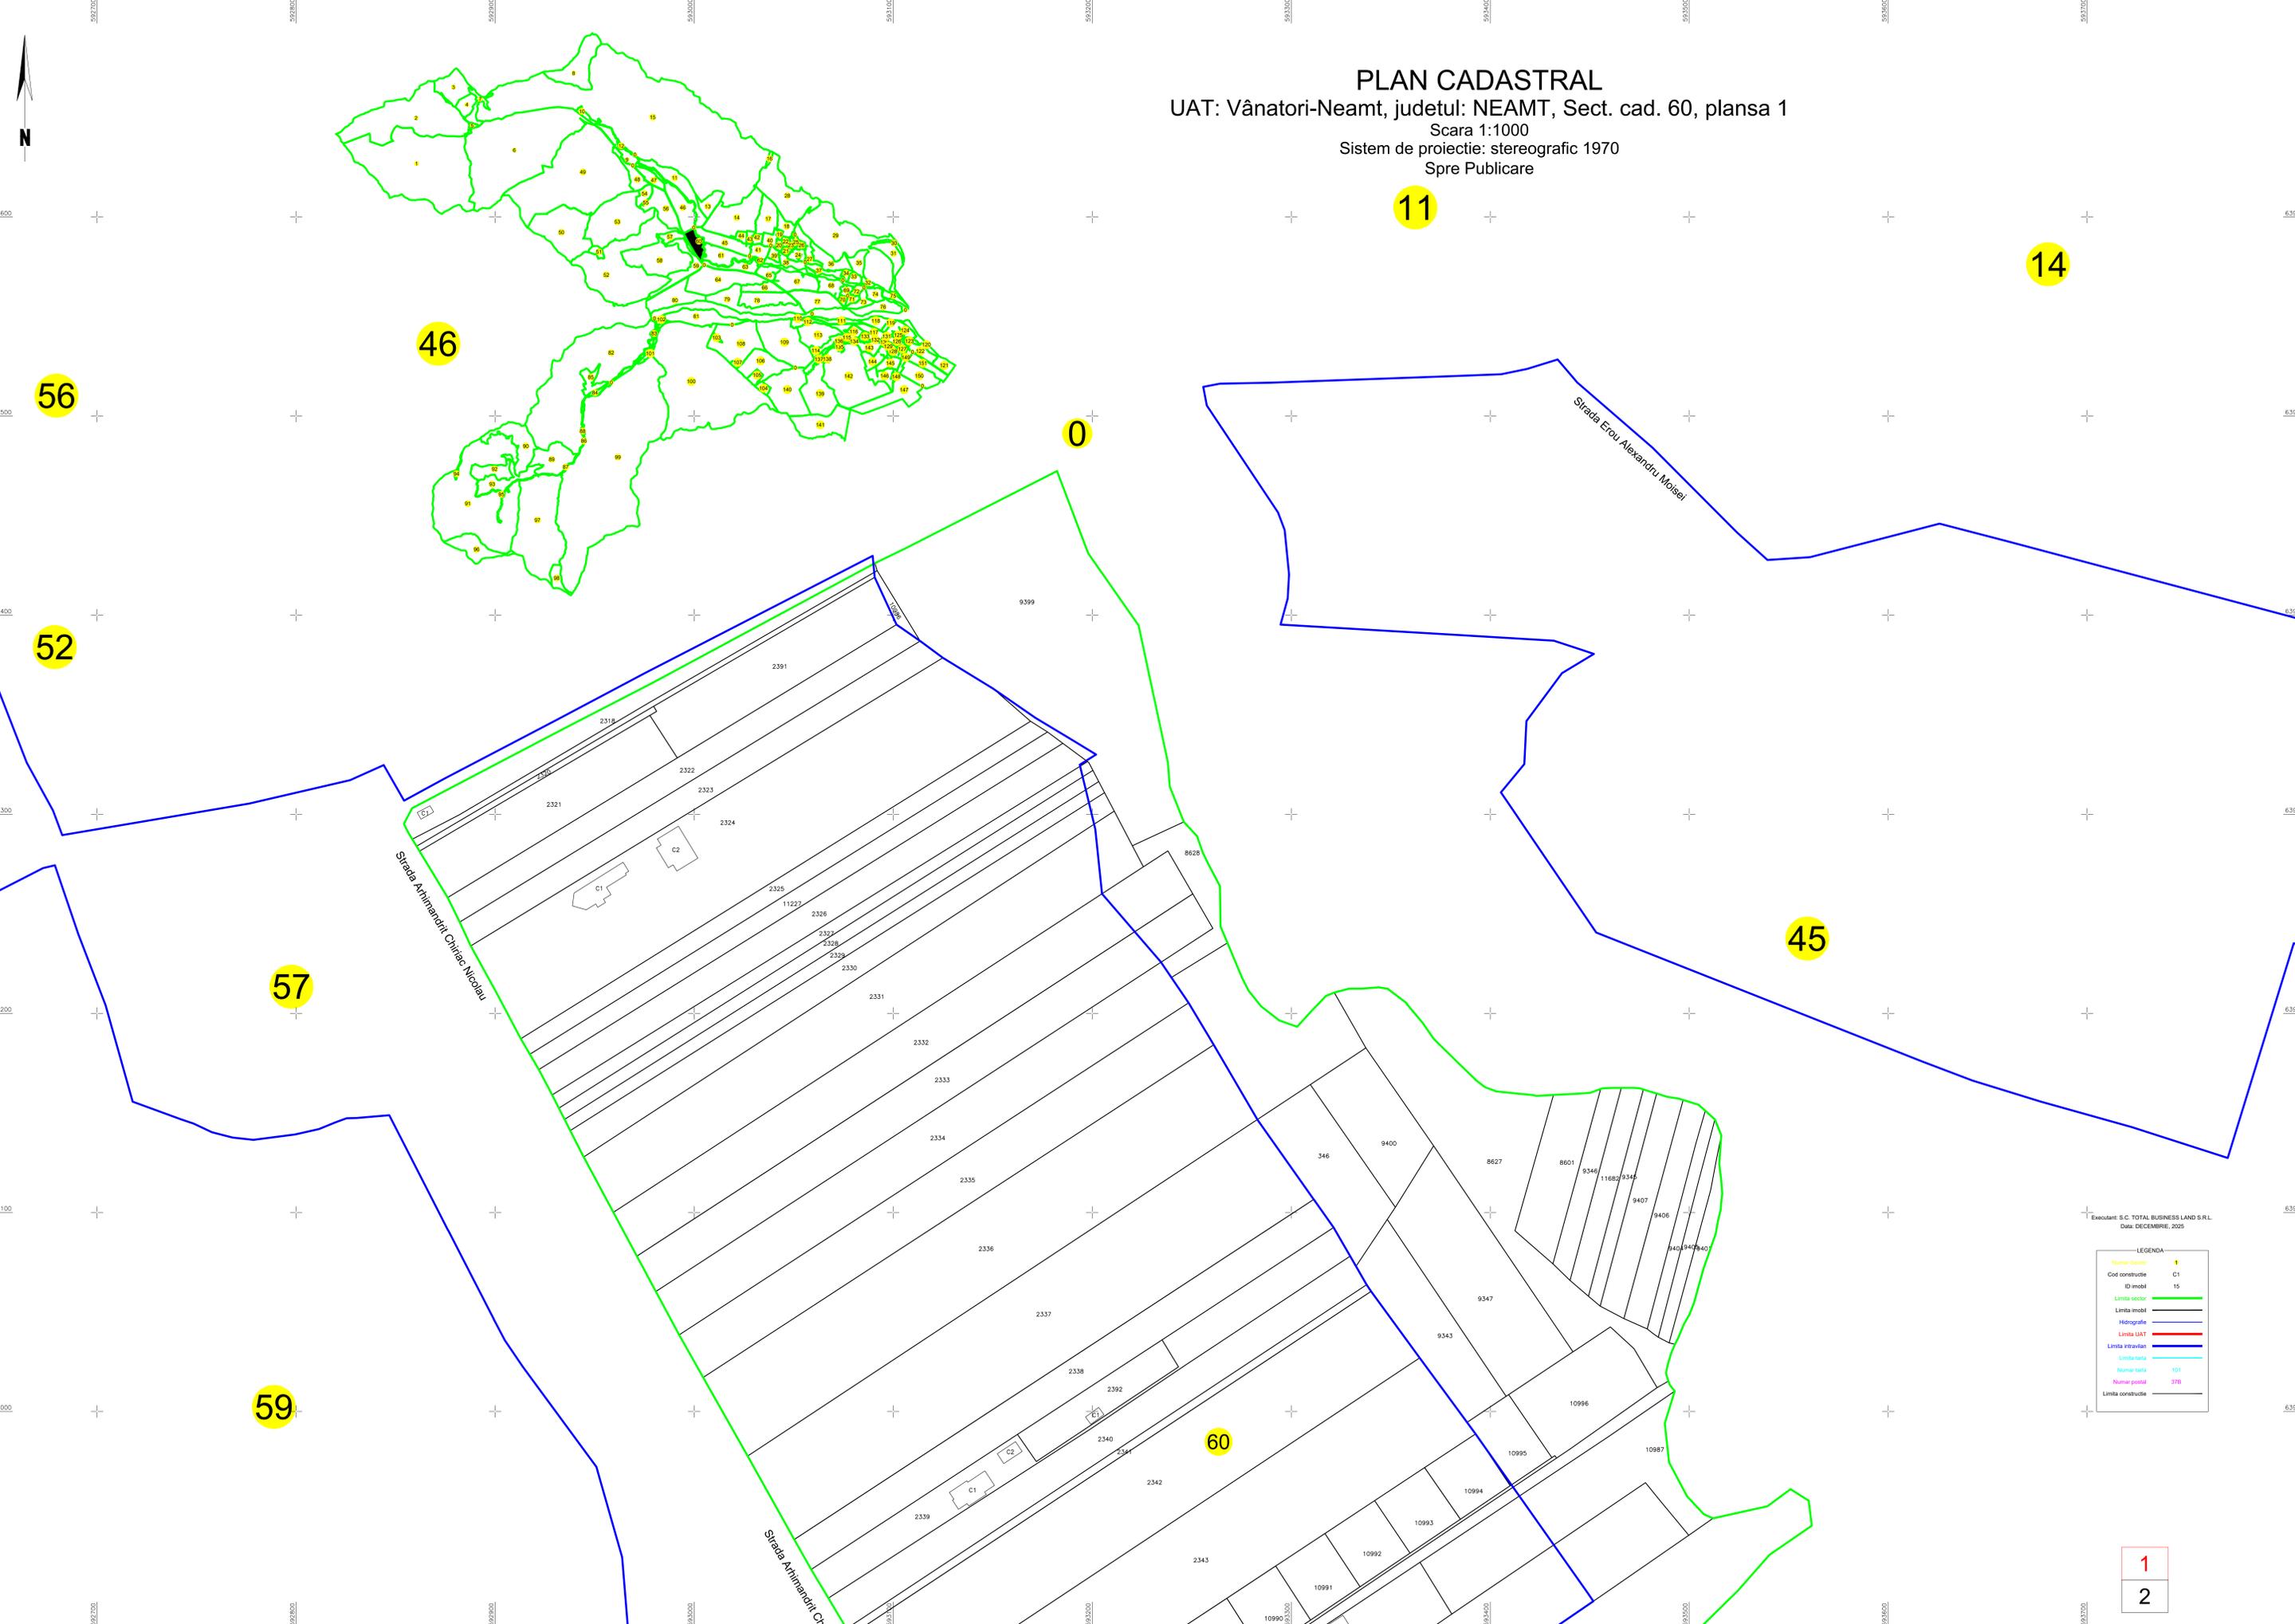

Executant: S.C. TOTAL BUSINESS LAND S.R.L.
 Data: DECEMBRE, 2025

LEGENDA	
Numar Sector	●
Cod constructie	C1
ID Imobil	15
Limita sector	—
Limita imobil	—
Hidrografe	—
Limita UAT	—
Limita strazilor	—
Limita satii	—
Numar satii	101
Numar posesii	378
Limita constructie	—