

68

69

72

70

71


73

77

0

76

PLAN CADASTRAL
 UAT: Vânători-Neamt, judetul: NEAMT, Sect. cad. 71, plansa 1
 Scara 1:1000
 Sistem de proiectie: stereografic 1970
 Spre Publicare

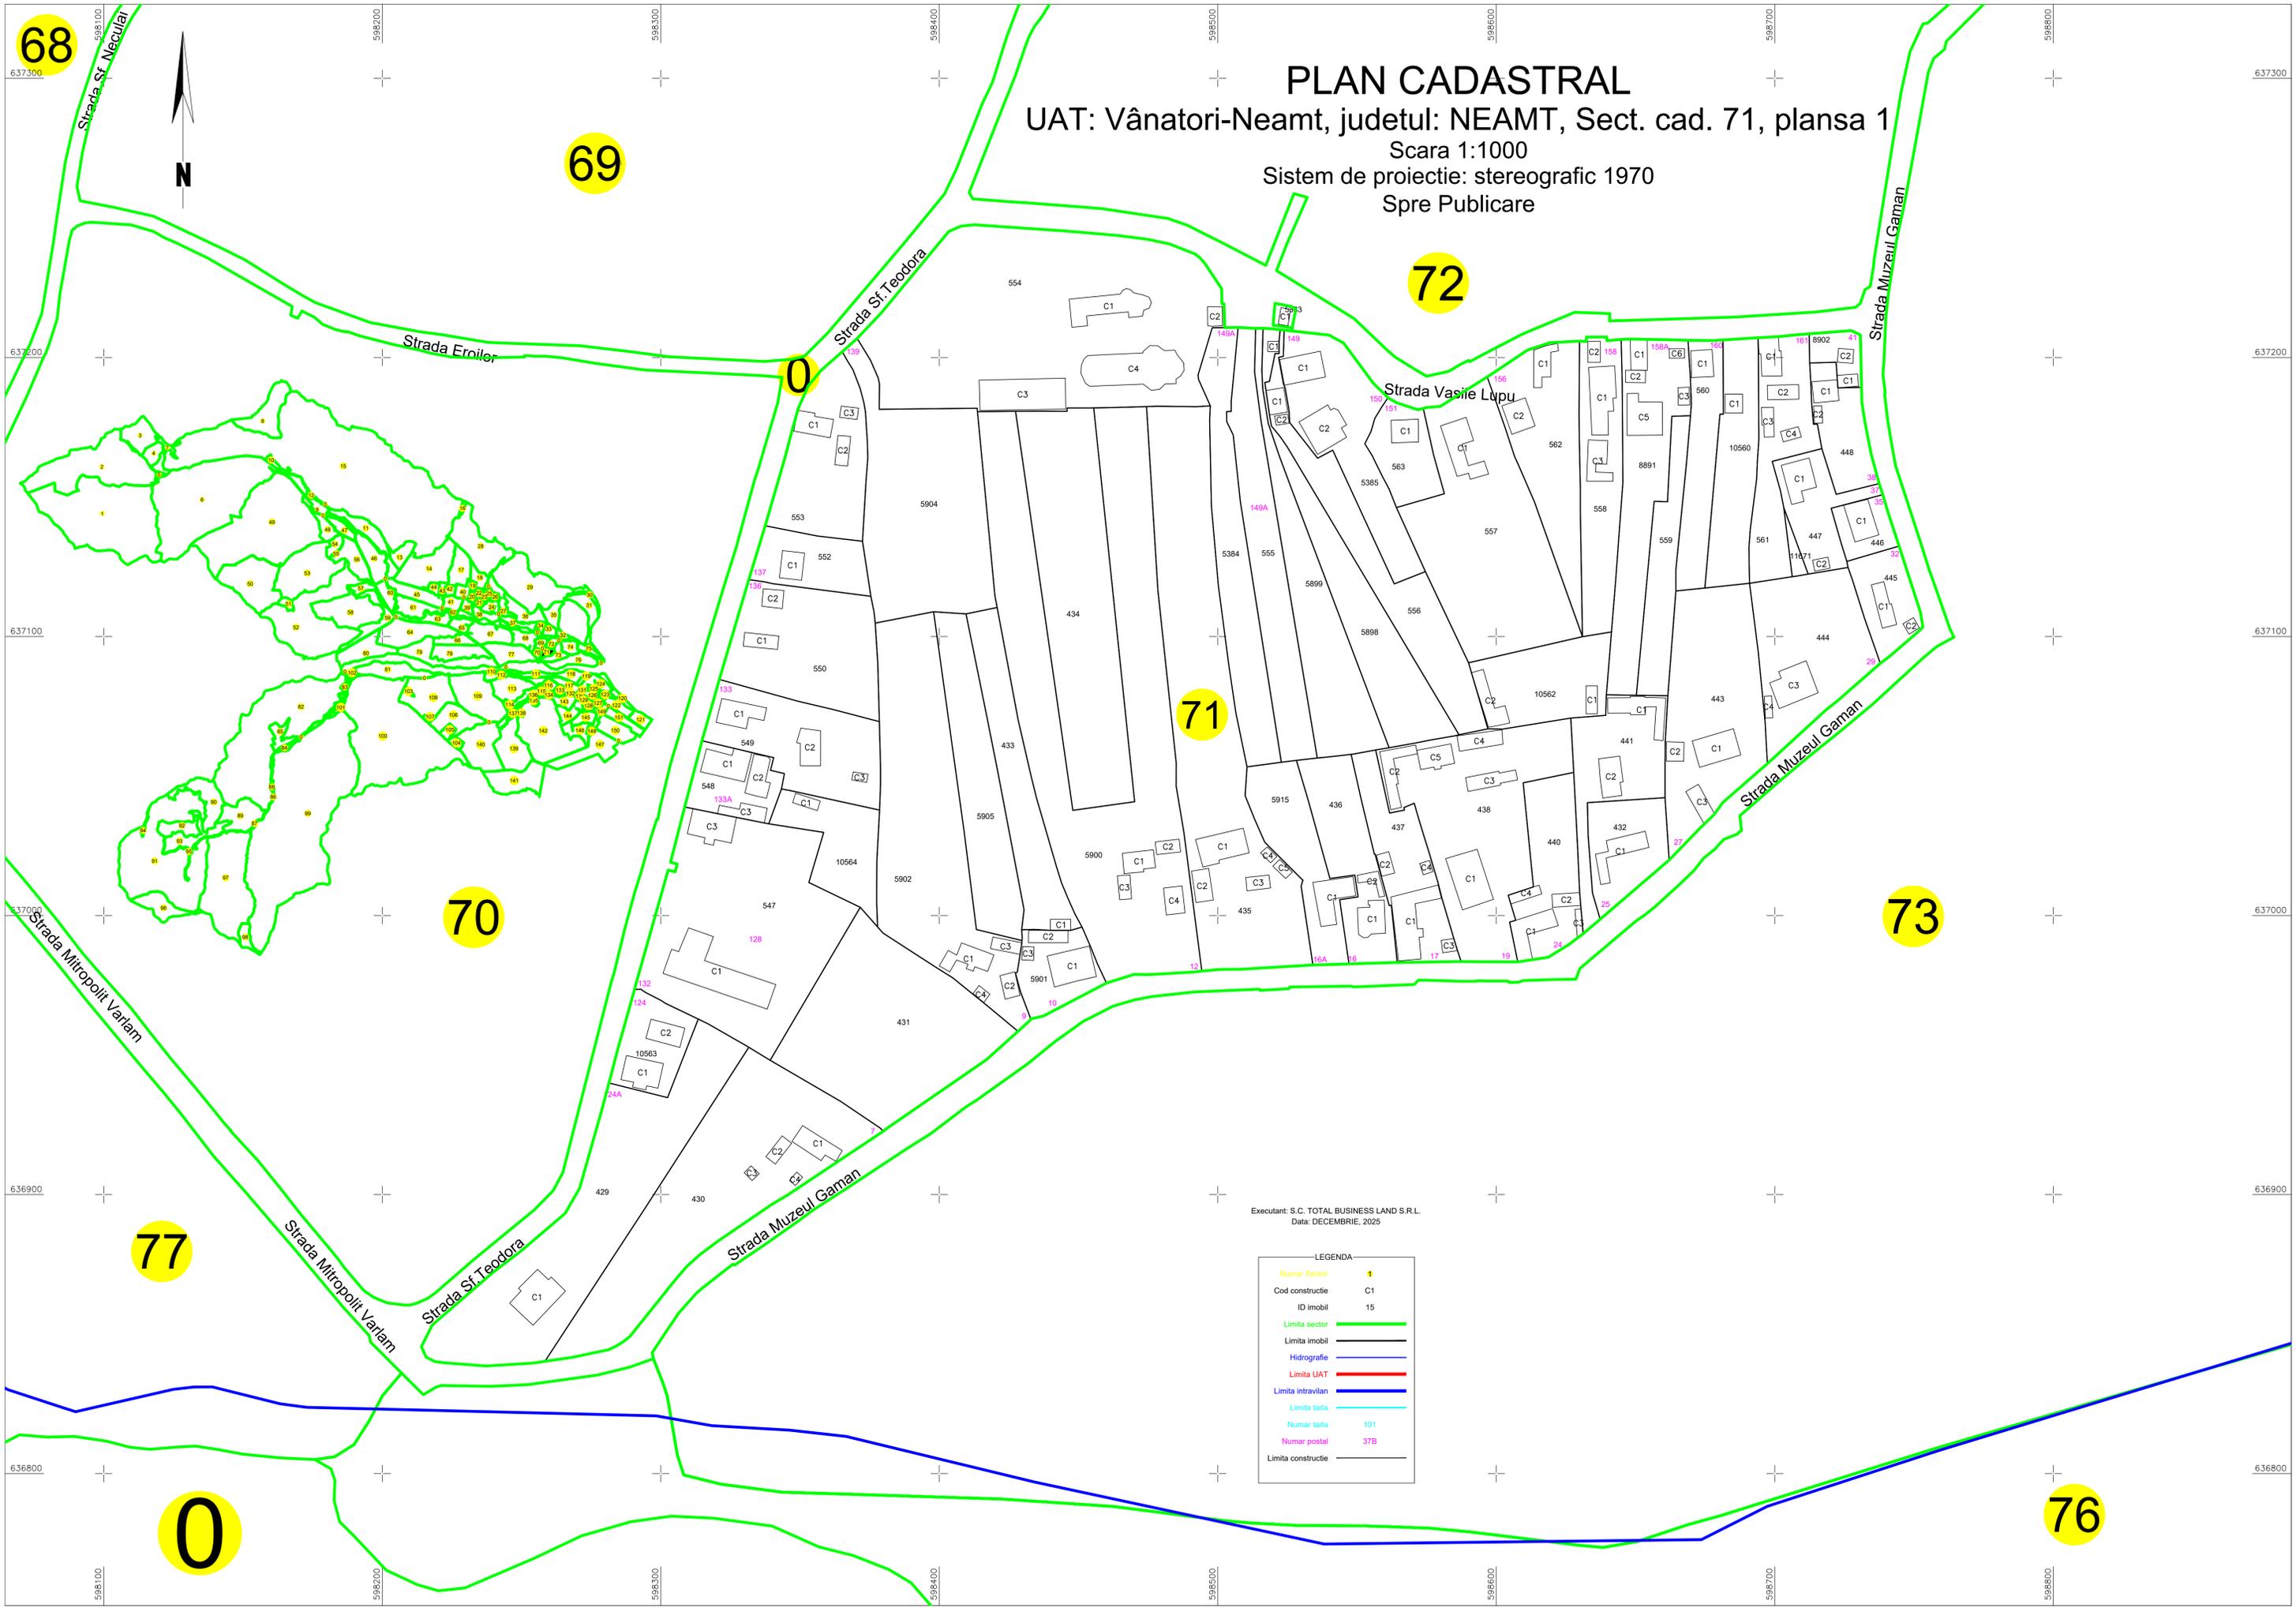

Executant: S.C. TOTAL BUSINESS LAND S.R.L.
 Data: DECEMBRIE, 2025

LEGENDA

Numar Sector	1
Cod constructie	C1
ID imobil	15
Limita sector	(Green line)
Limita imobil	(Black line)
Hidrografie	(Blue line)
Limita UAT	(Red line)
Limita intravilan	(Dark blue line)
Limita tarla	(Cyan line)
Numar tarla	101
Numar postal	37B
Limita constructie	(Thin black line)