


**PLAN CADASTRAL**  
UAT: Vânători-Neamț, județul: NEAMT, Sect. cad. 121, plansa 1  
Scara 1:1000  
Sistem de proiectie: stereografic 1970  
Spre Publicare

UAT Târgu Neamț

Vânători-Neamț

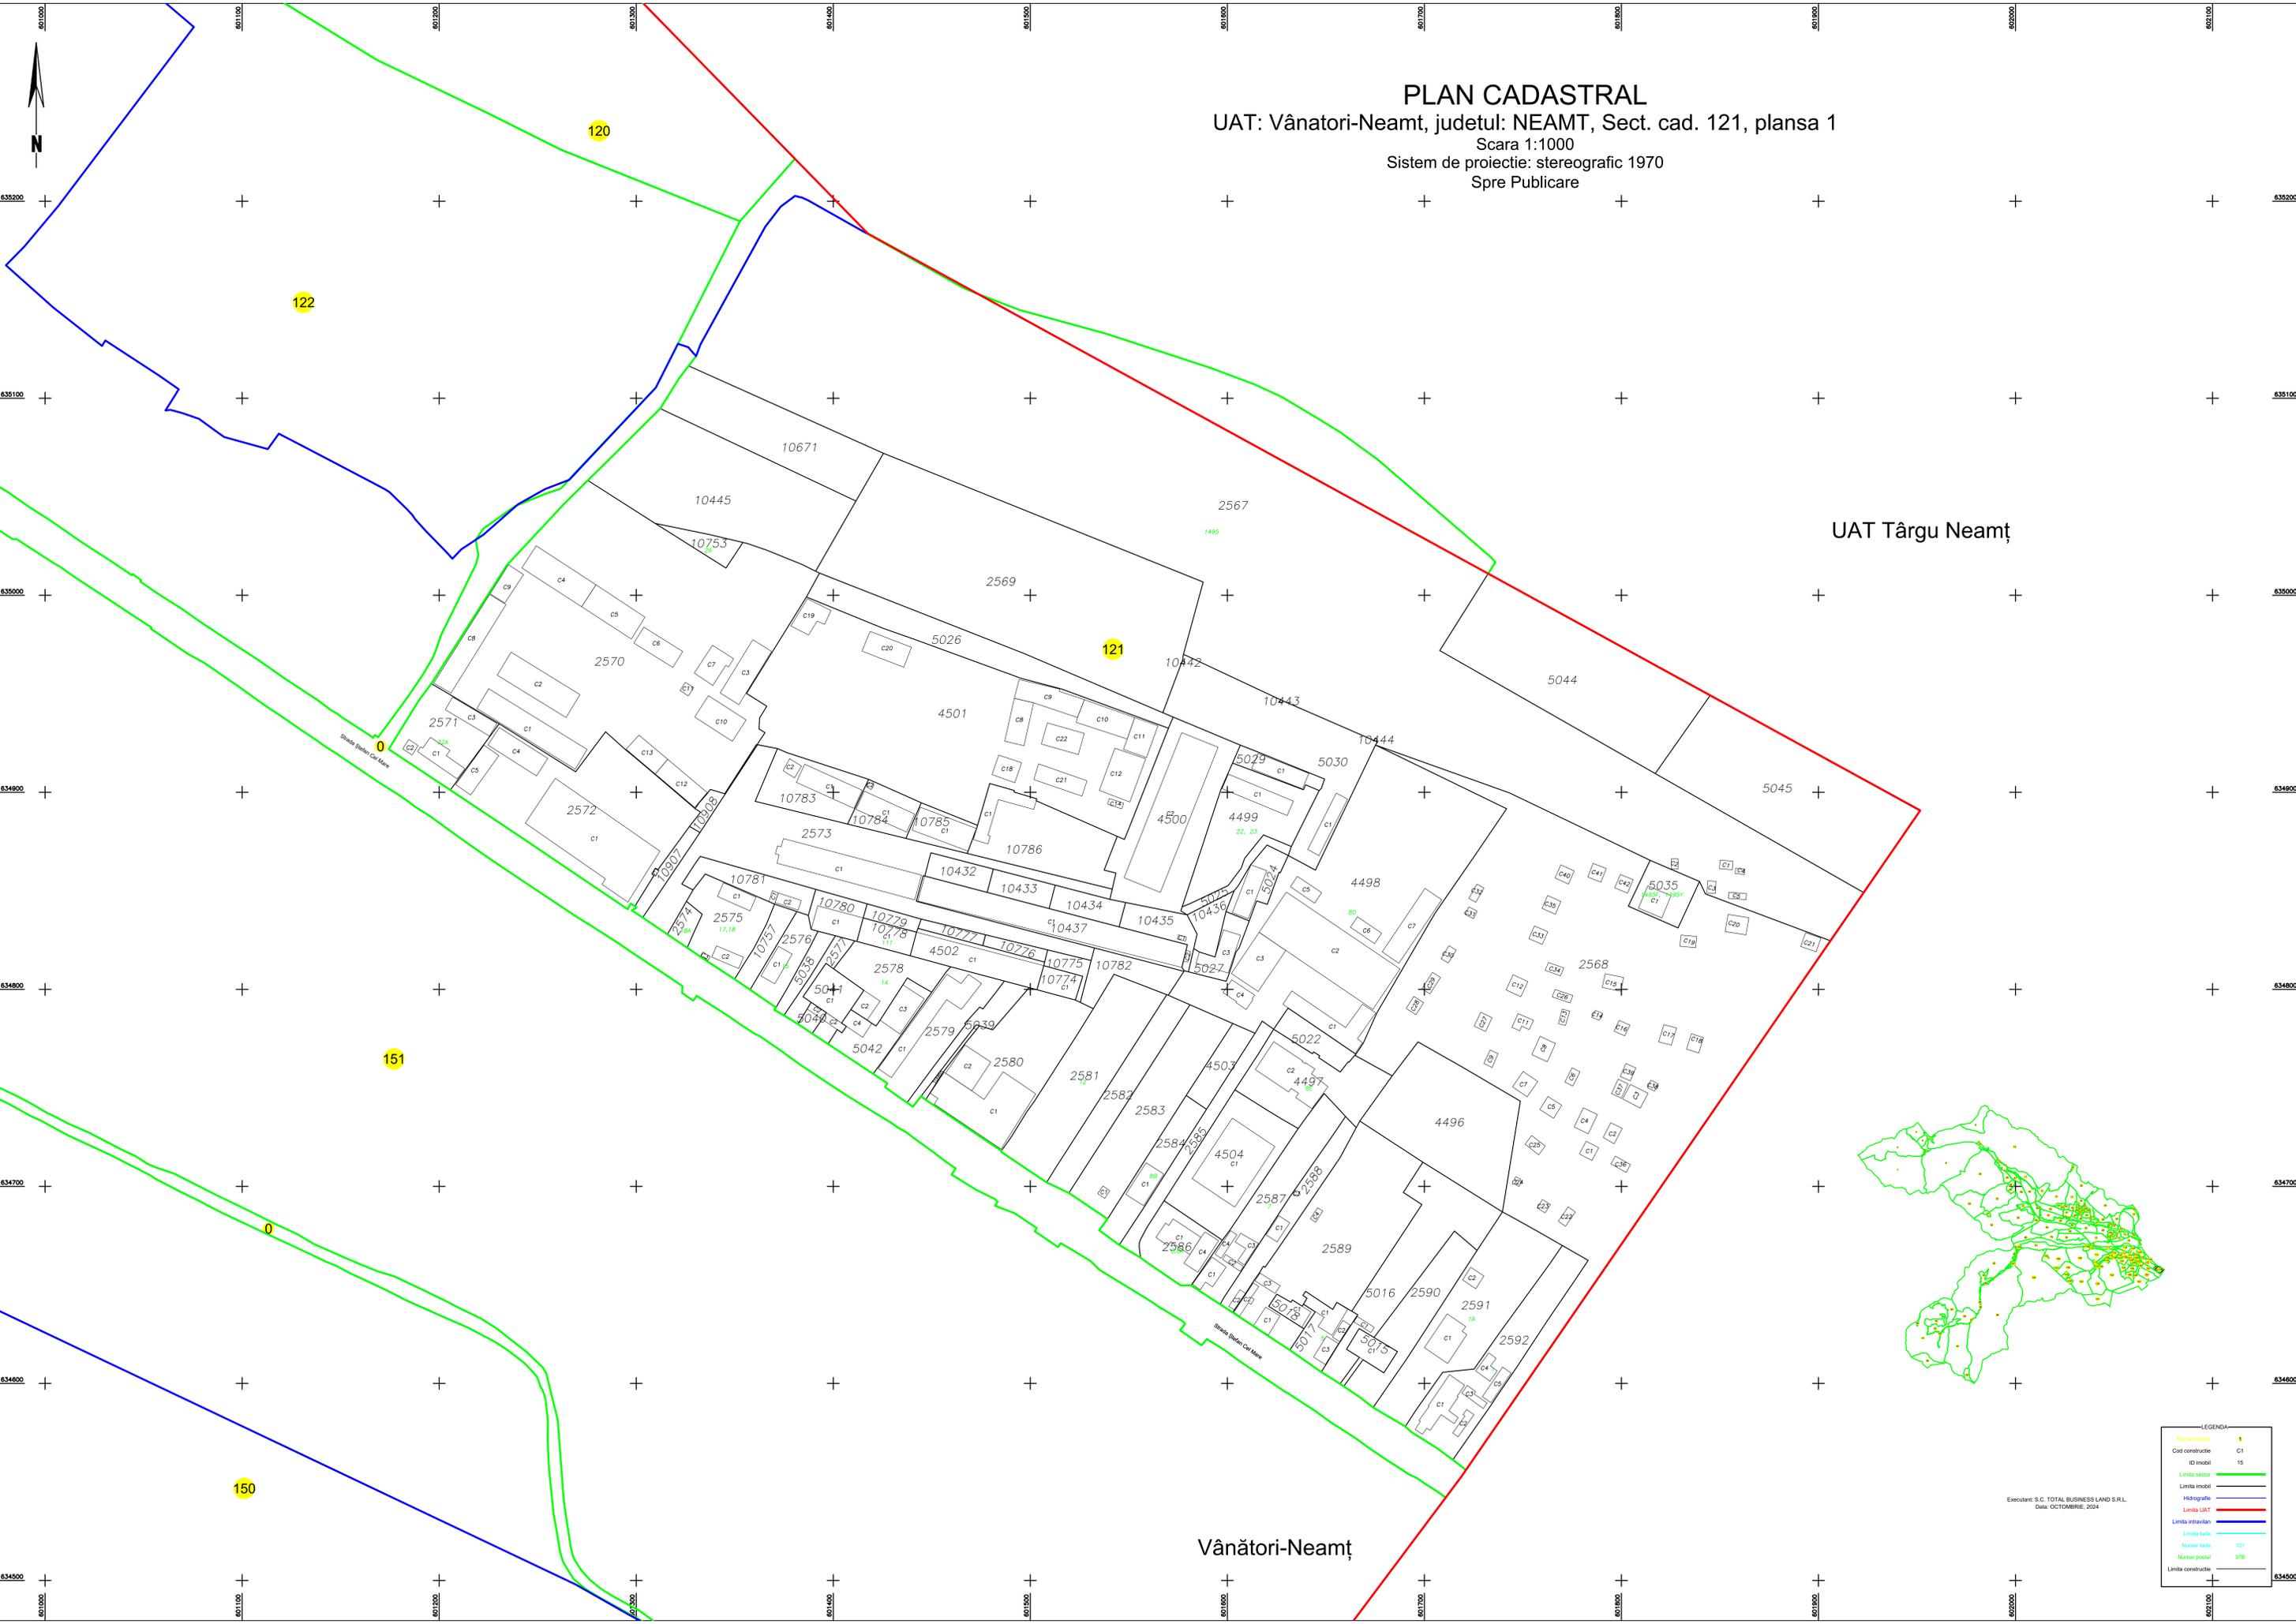

635200  
635100  
635000  
634900  
634800  
634700  
634600  
634500

635200  
635100  
635000  
634900  
634800  
634700  
634600  
634500

LEGENDA

Limita sector	●
Cod constructie	C1
ID Imobil	15
Limita sector	—
Hidrografie	—
Limita UAT	—
Limita intravilan	—
Limita tarit	—
Numar tarit	101
Numar postal	378
Limita constructie	—

Executant: S.C. TOTAL BUSINESS LAND S.R.L.  
Data: OCTOMBRIE, 2024