


# PLAN CADASTRAL

UAT: Vânători-Neamt, judetul: NEAMT, Sect. cad. 147, planșa 3

Scara 1:1000

Sistem de proiectie: stereografic 1970

Spre Publicare

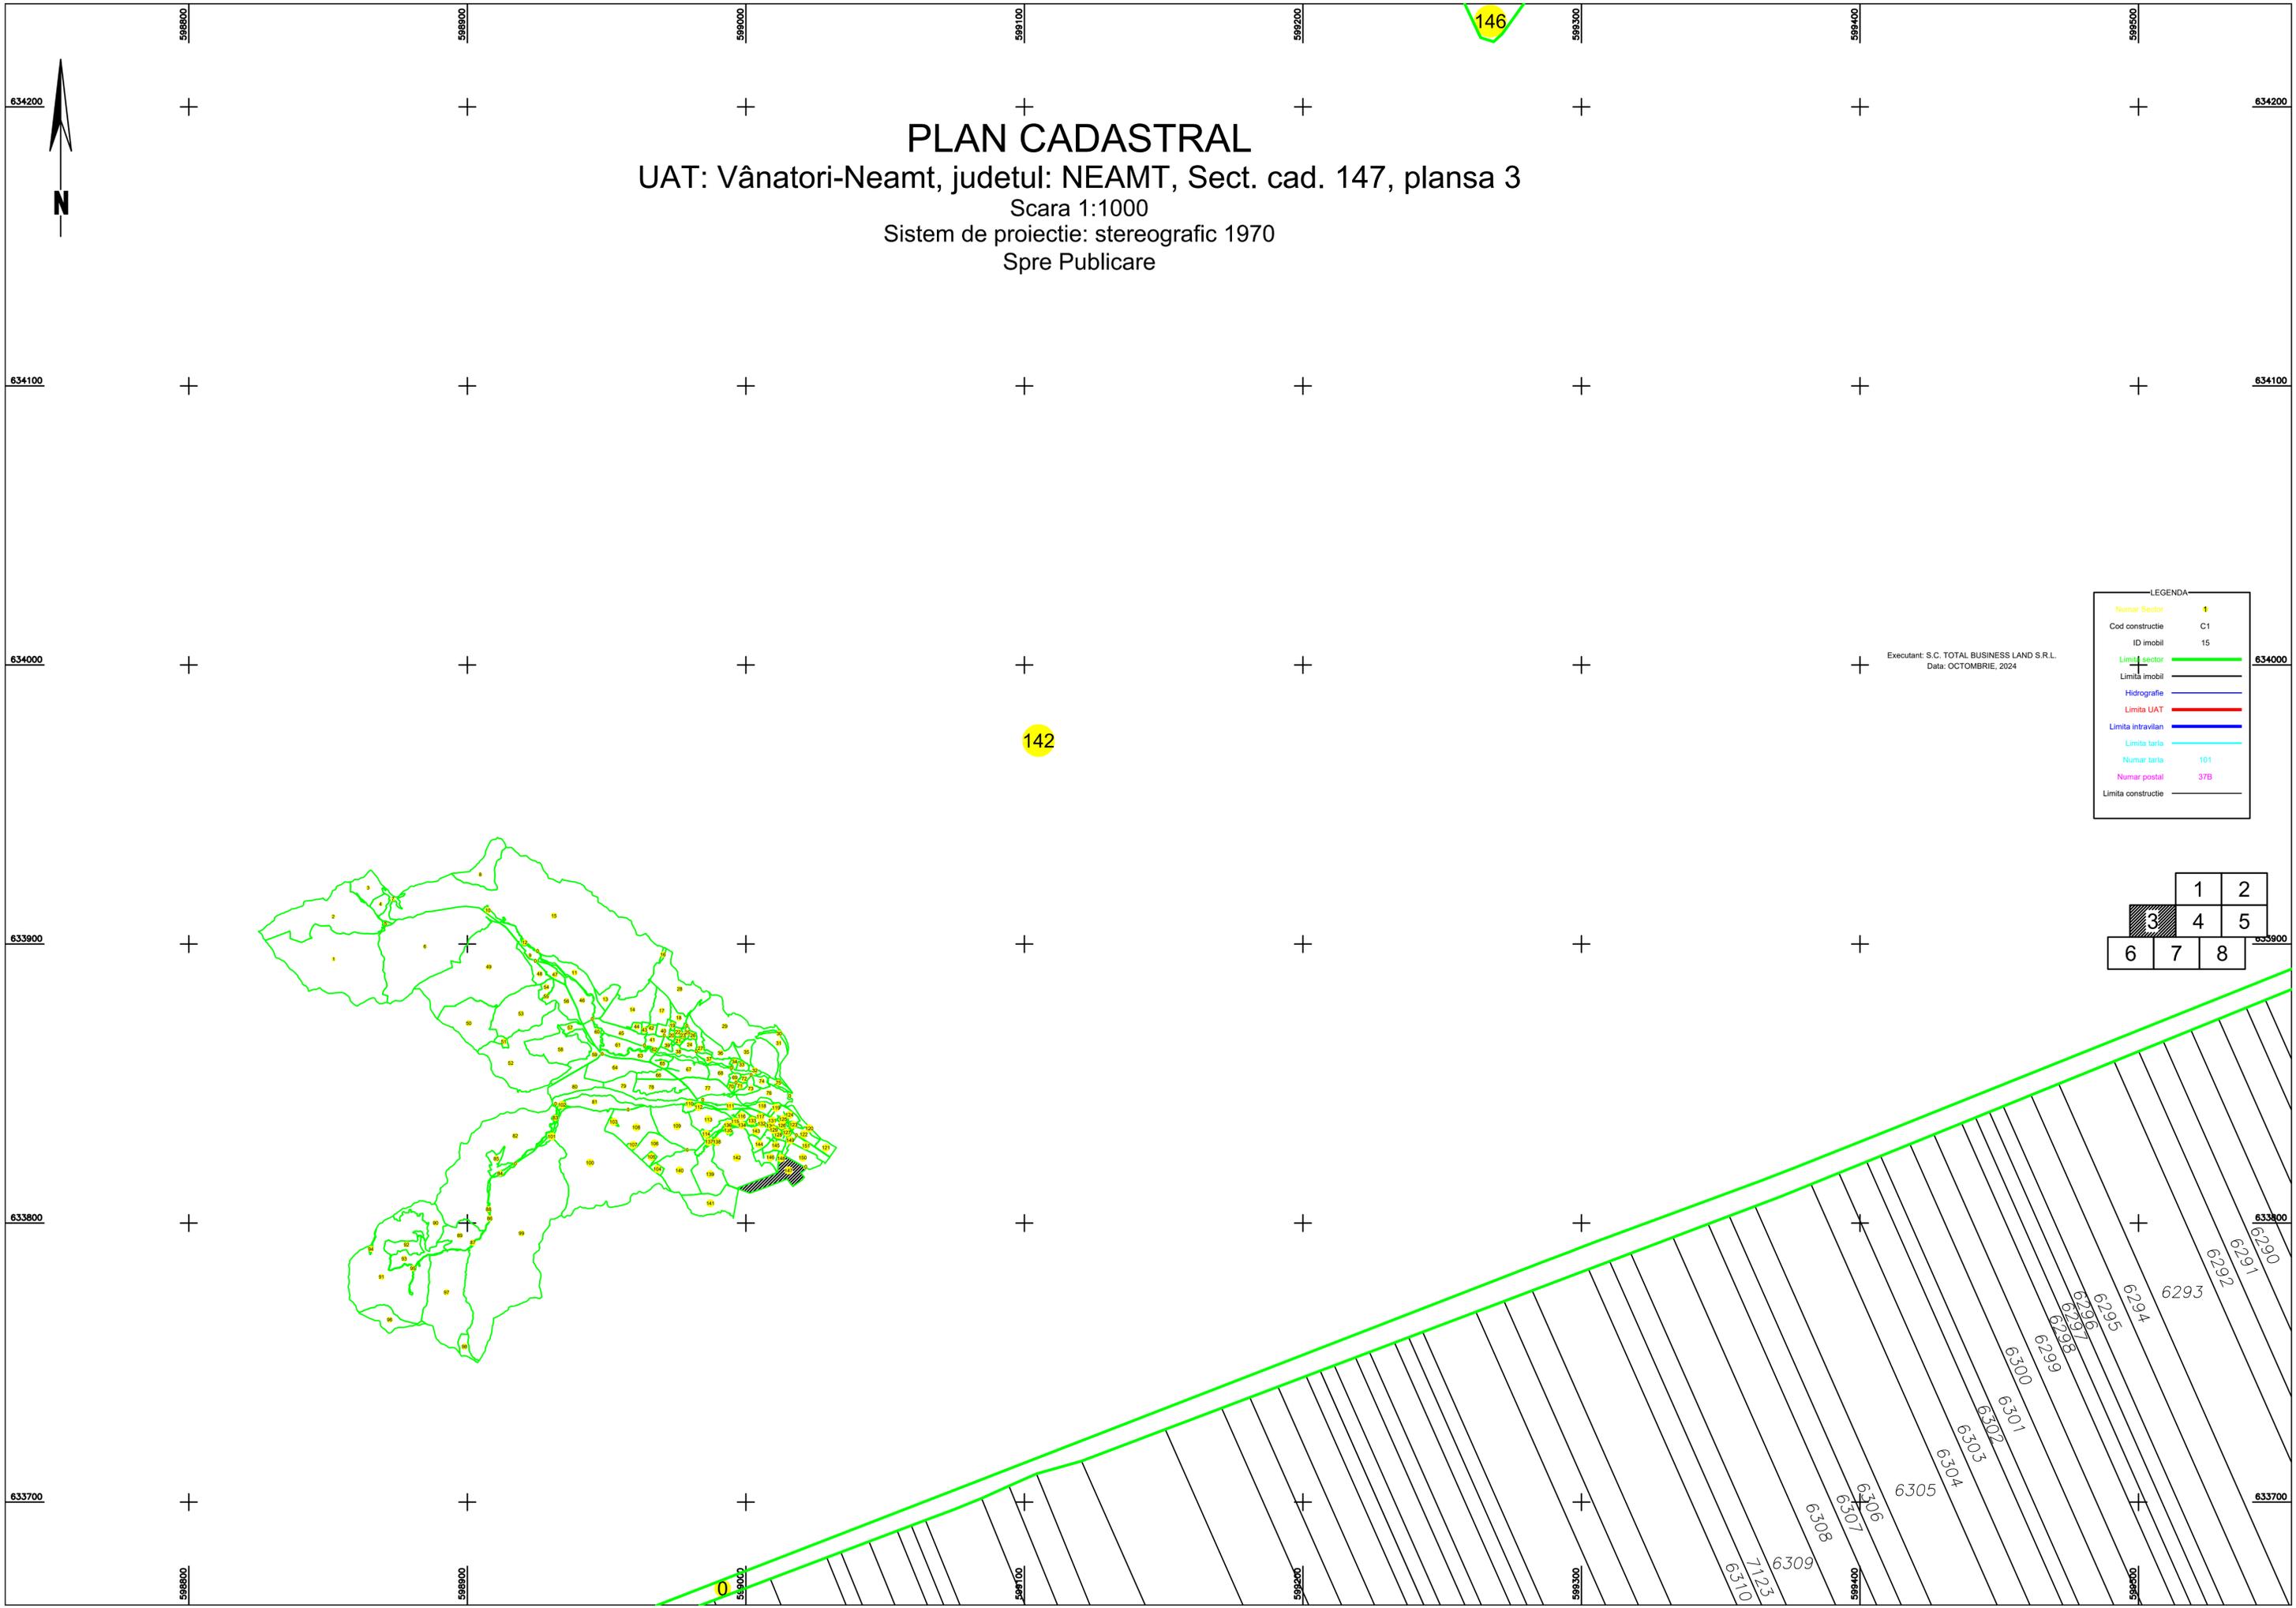

Executant: S.C. TOTAL BUSINESS LAND S.R.L.  
Data: OCTOMBRIE, 2024

| LEGENDA            |     |
|--------------------|-----|
| Numar Sector       | 1   |
| Cod constructie    | C1  |
| ID imobil          | 15  |
| Limita Sector      |     |
| Limita imobil      |     |
| Hidrografie        |     |
| Limita UAT         |     |
| Limita intravilan  |     |
| Limita tarla       |     |
| Numar tarla        | 101 |
| Numar postal       | 37B |
| Limita constructie |     |

|   |   |   |
|---|---|---|
|   | 1 | 2 |
| 3 | 4 | 5 |
| 6 | 7 | 8 |

Parcel numbers: 6309, 6308, 6307, 6306, 6305, 6304, 6303, 6302, 6301, 6299, 6298, 6297, 6296, 6295, 6294, 6293, 6292, 6291, 6290