


PLAN CADASTRAL

UAT: Vânători-Neamt, judetul: NEAMT, Sect. cad. 148, plansa 1

Scara 1:1000

Sistem de proiectie: stereografic 1970

Spre Publicare

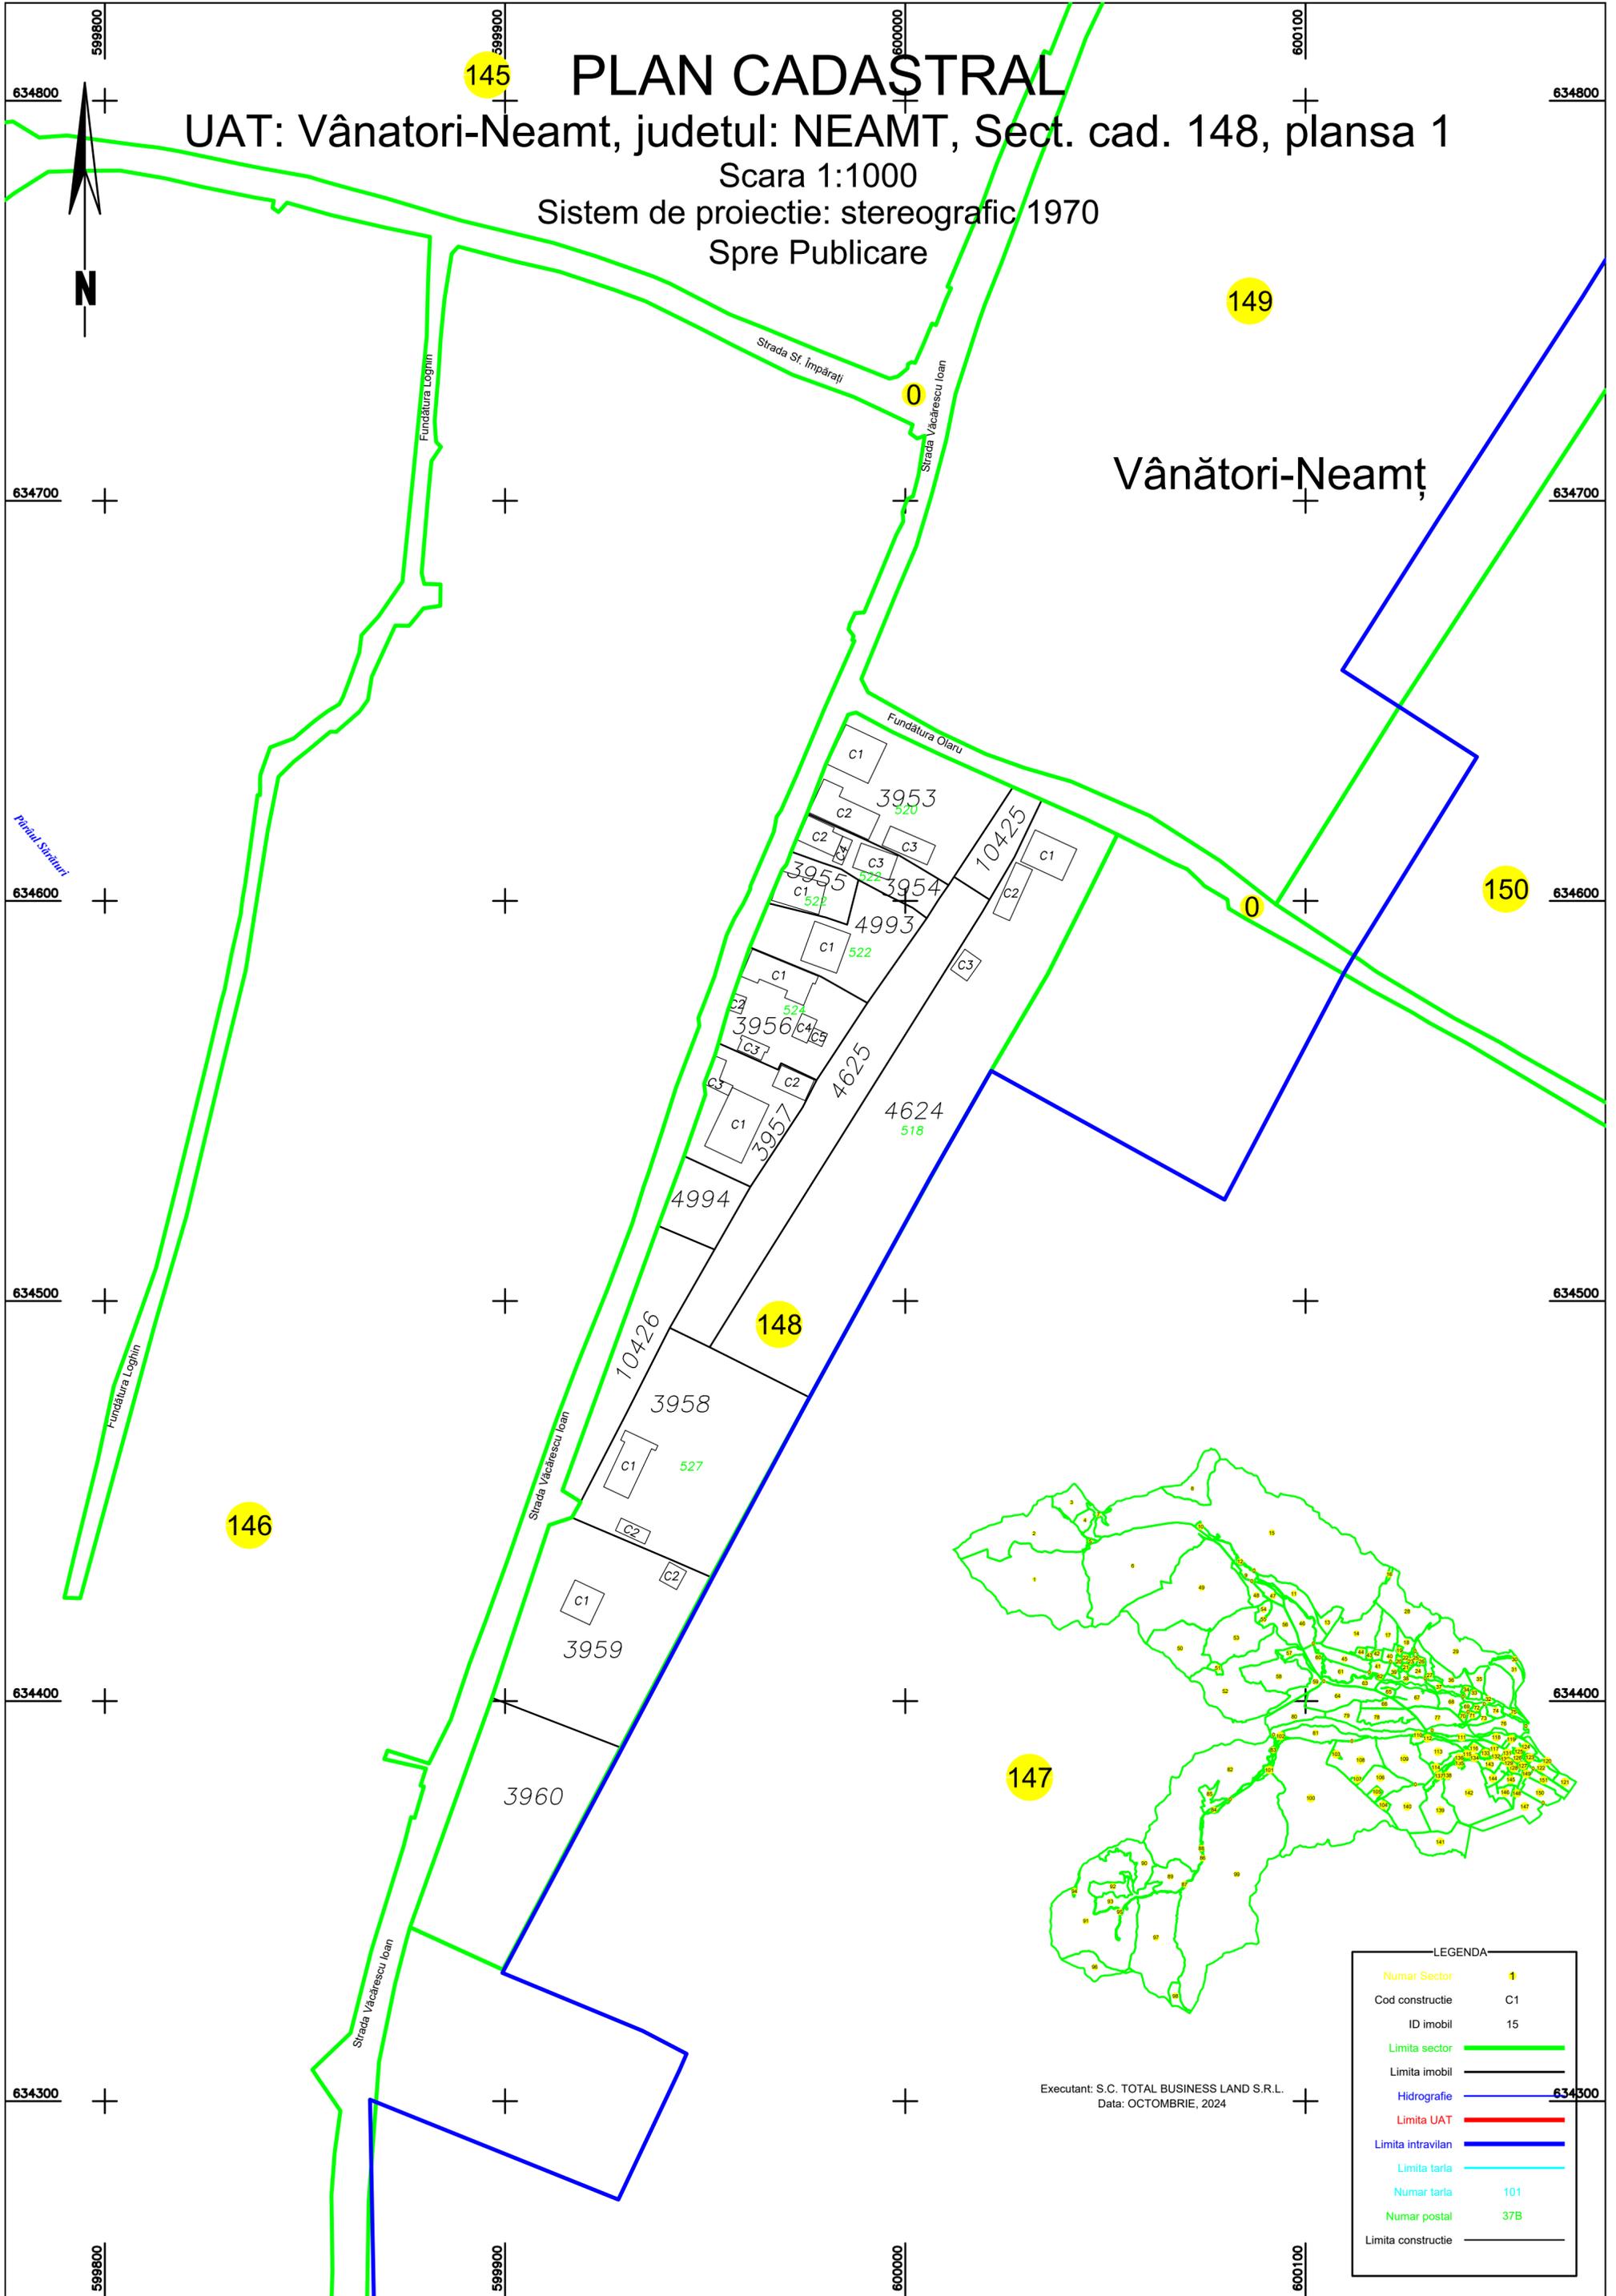

Vânători-Neamt

Executant: S.C. TOTAL BUSINESS LAND S.R.L.
Data: OCTOMBRIE, 2024

| LEGENDA | |
|--------------------|-----|
| Numar Sector | 1 |
| Cod constructie | C1 |
| ID imobil | 15 |
| Limita sector | — |
| Limita imobil | — |
| Hidrografie | — |
| Limita UAT | — |
| Limita intravilan | — |
| Limita tarla | — |
| Numar tarla | 101 |
| Numar postal | 37B |
| Limita constructie | — |