


PLAN CADASTRAL

UAT Nicolae Titulescu, Judetul OLT, sectorul cadastral 13



Scara 1:1000

Spre publicare

Plansa nr. 1

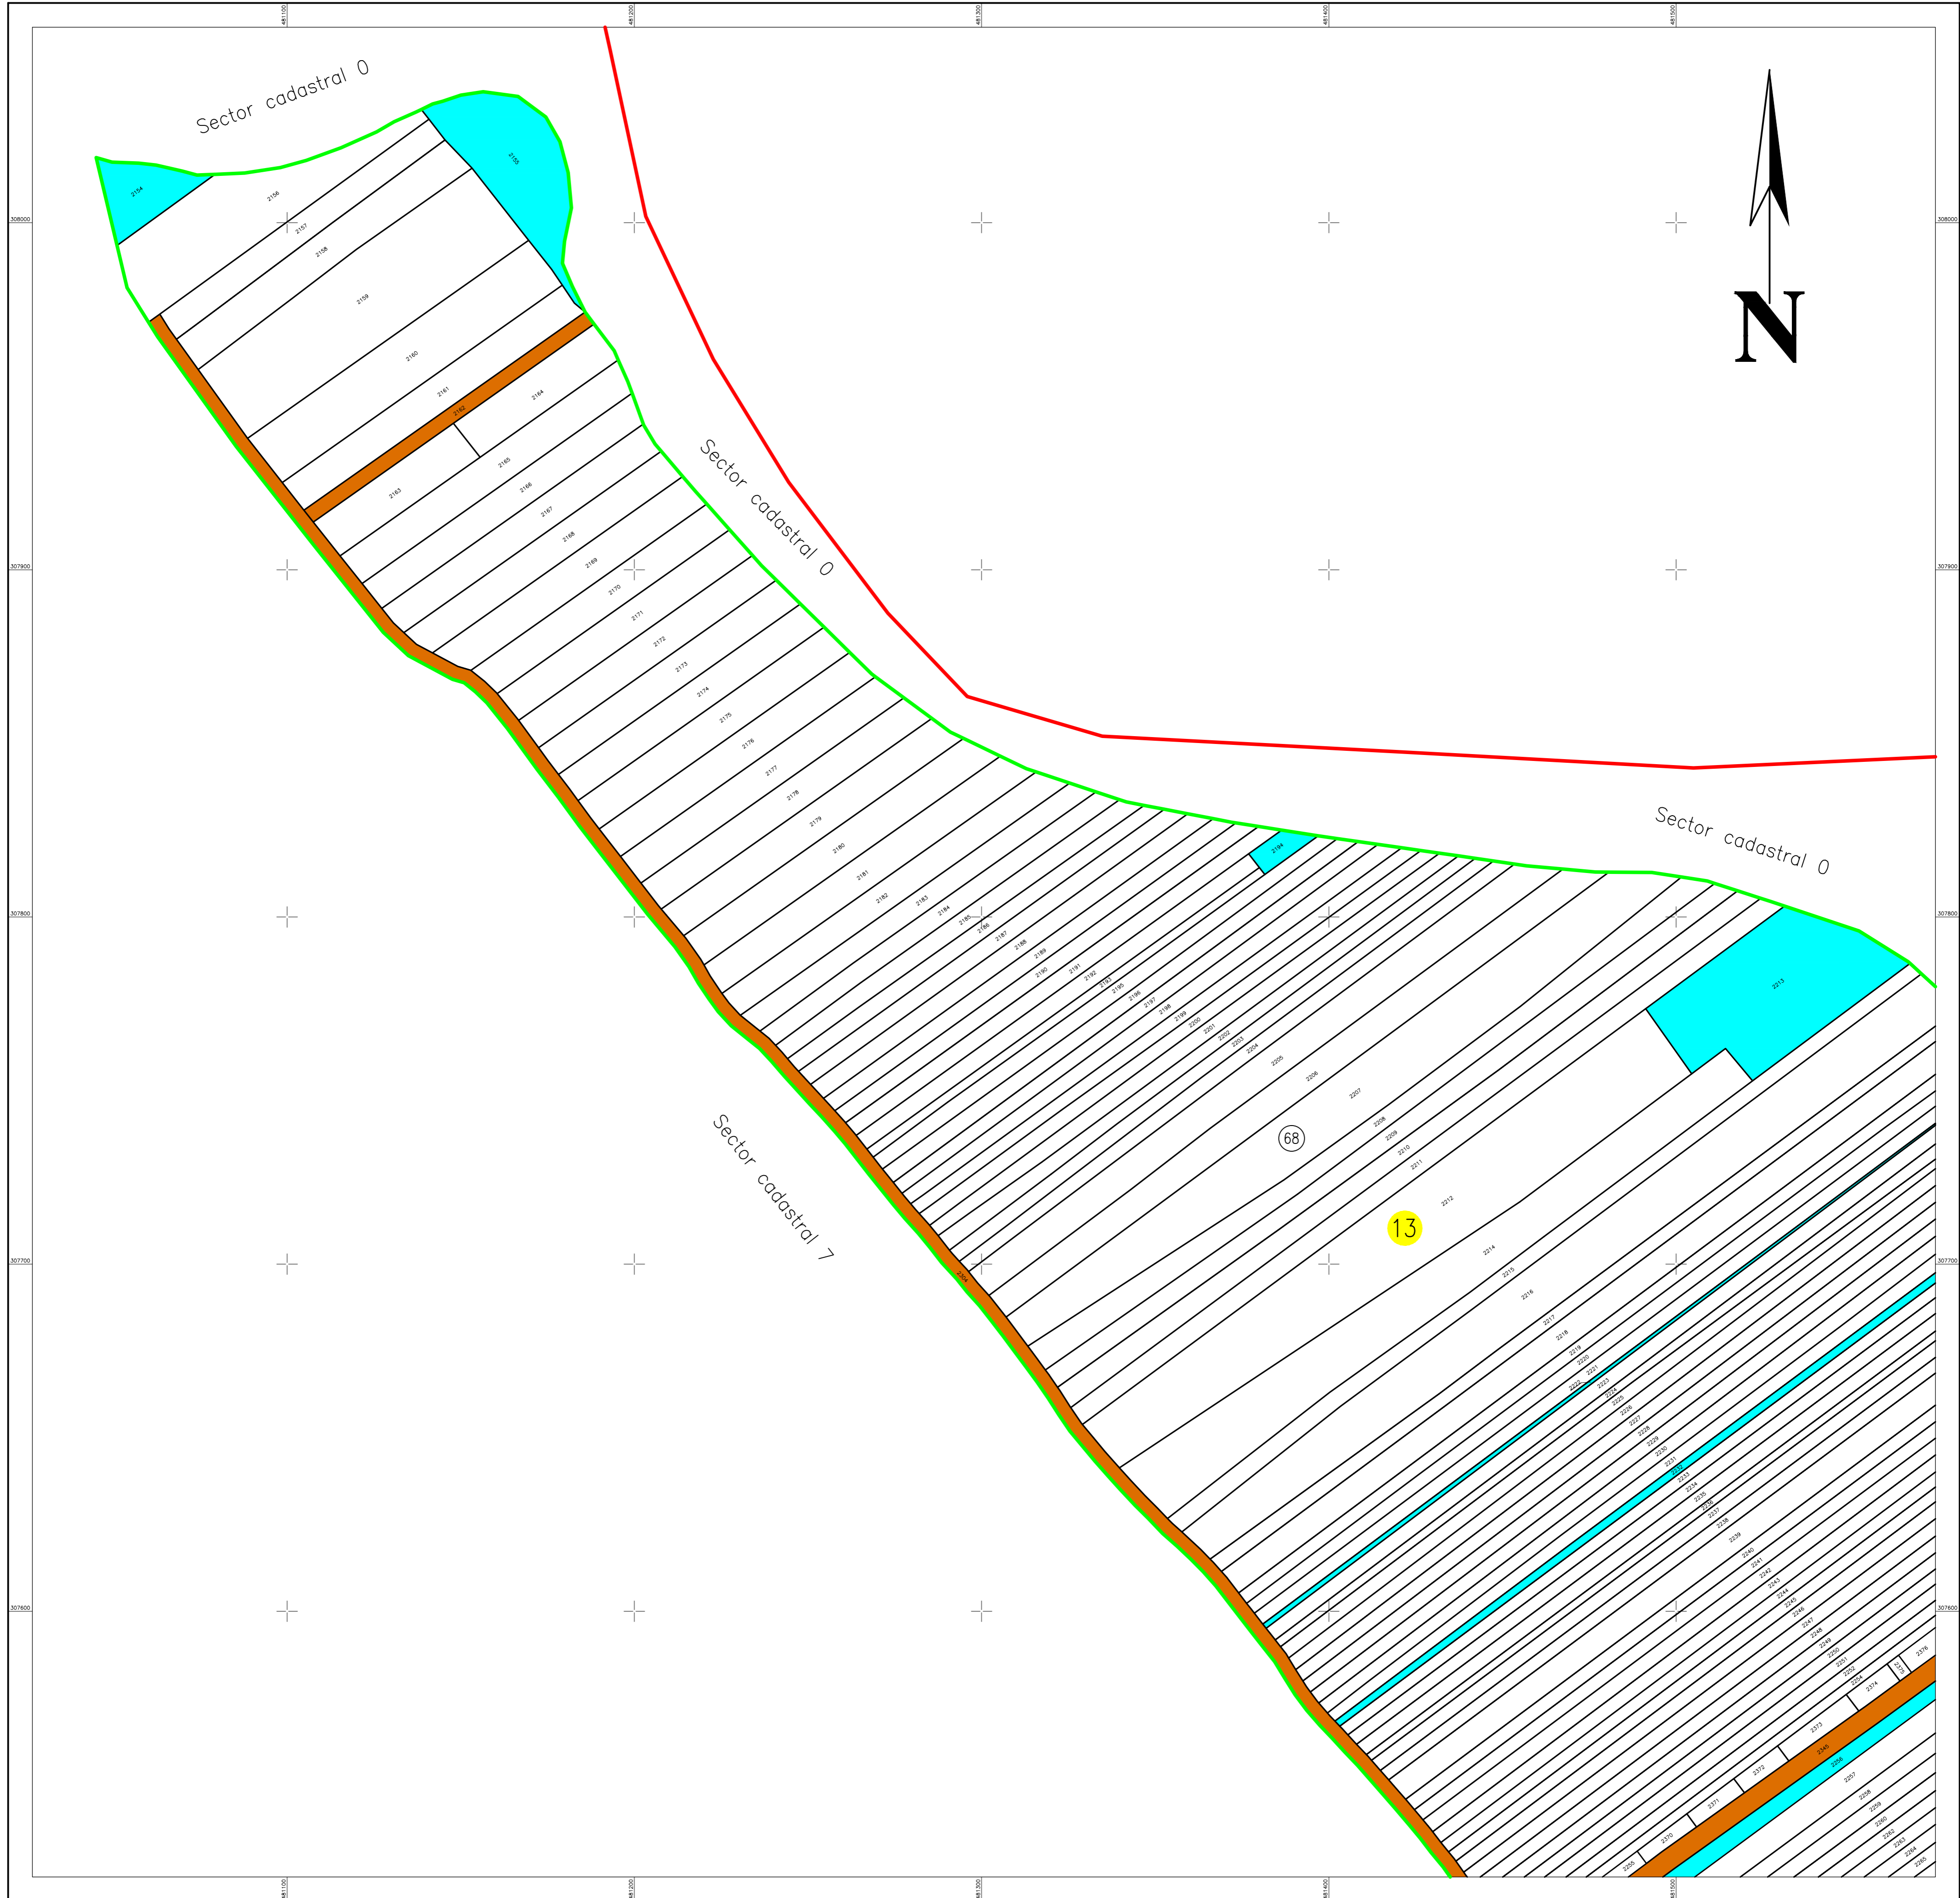

Sistem de proiectie STEREOGRAFIC 1970

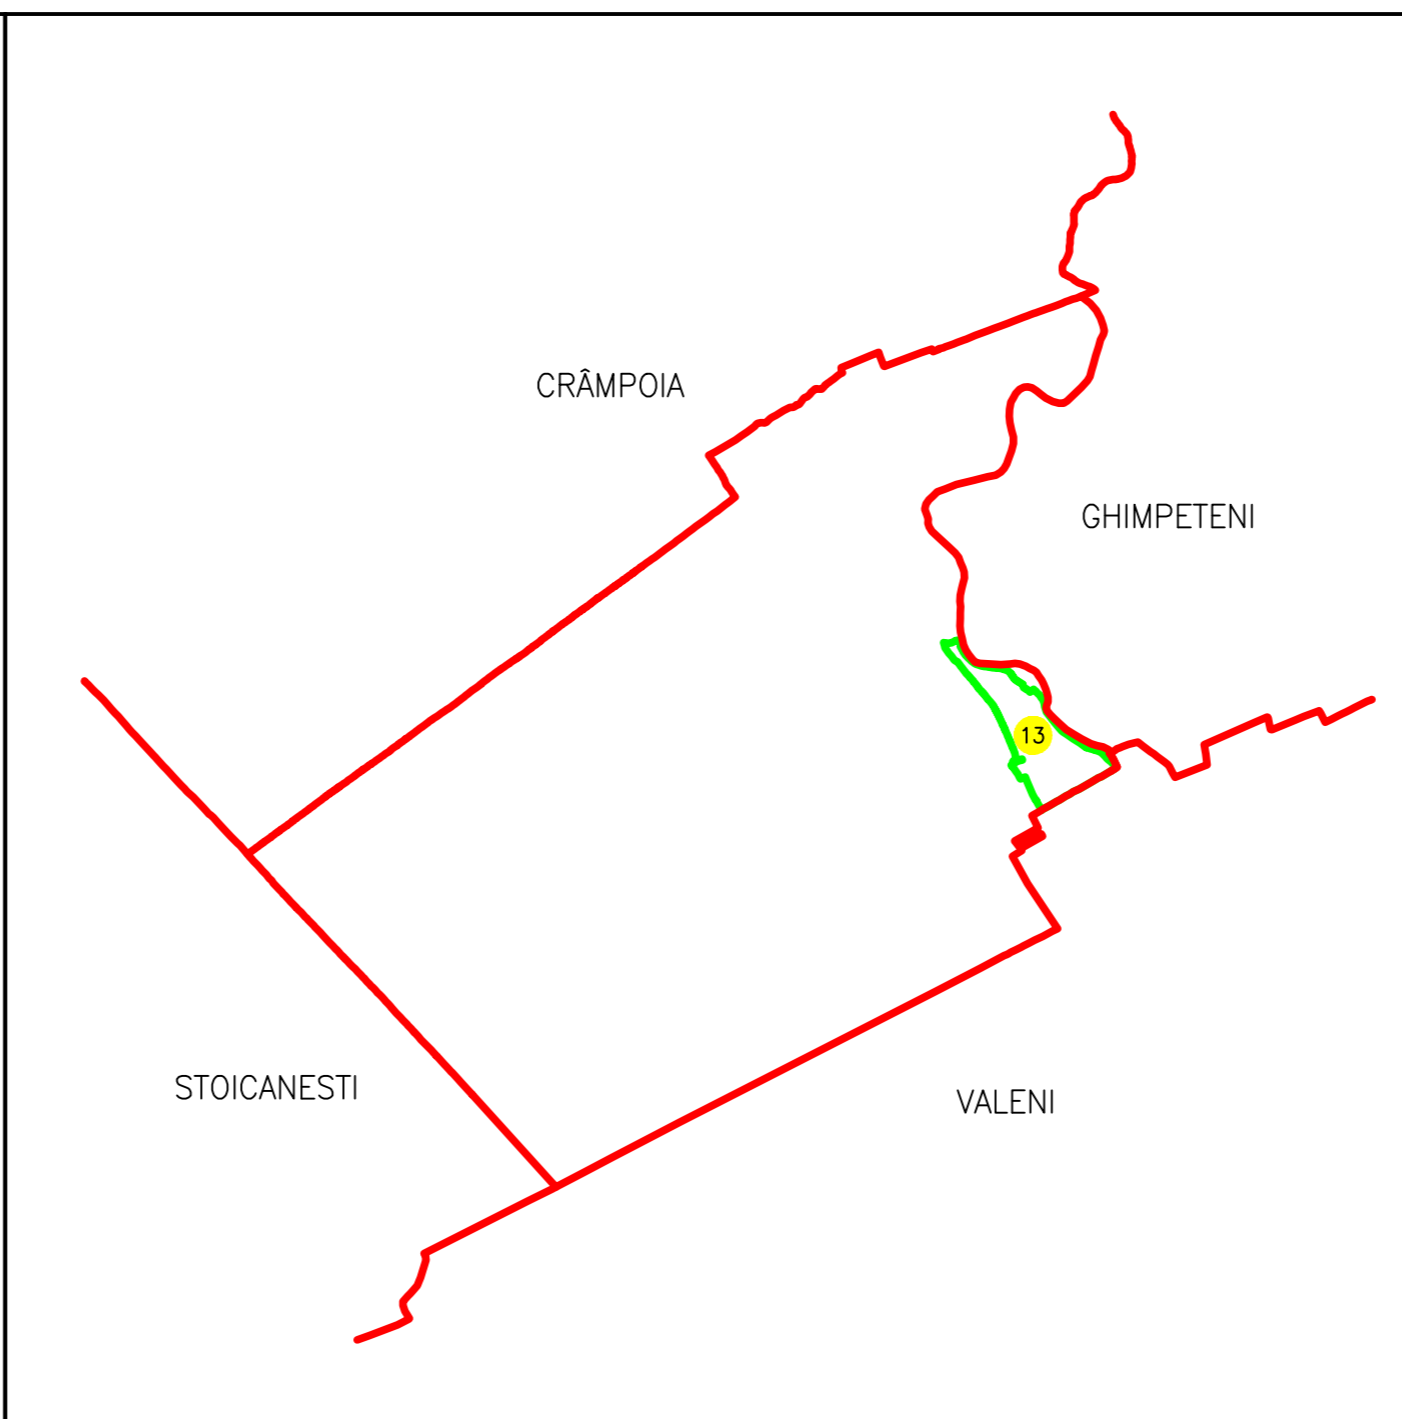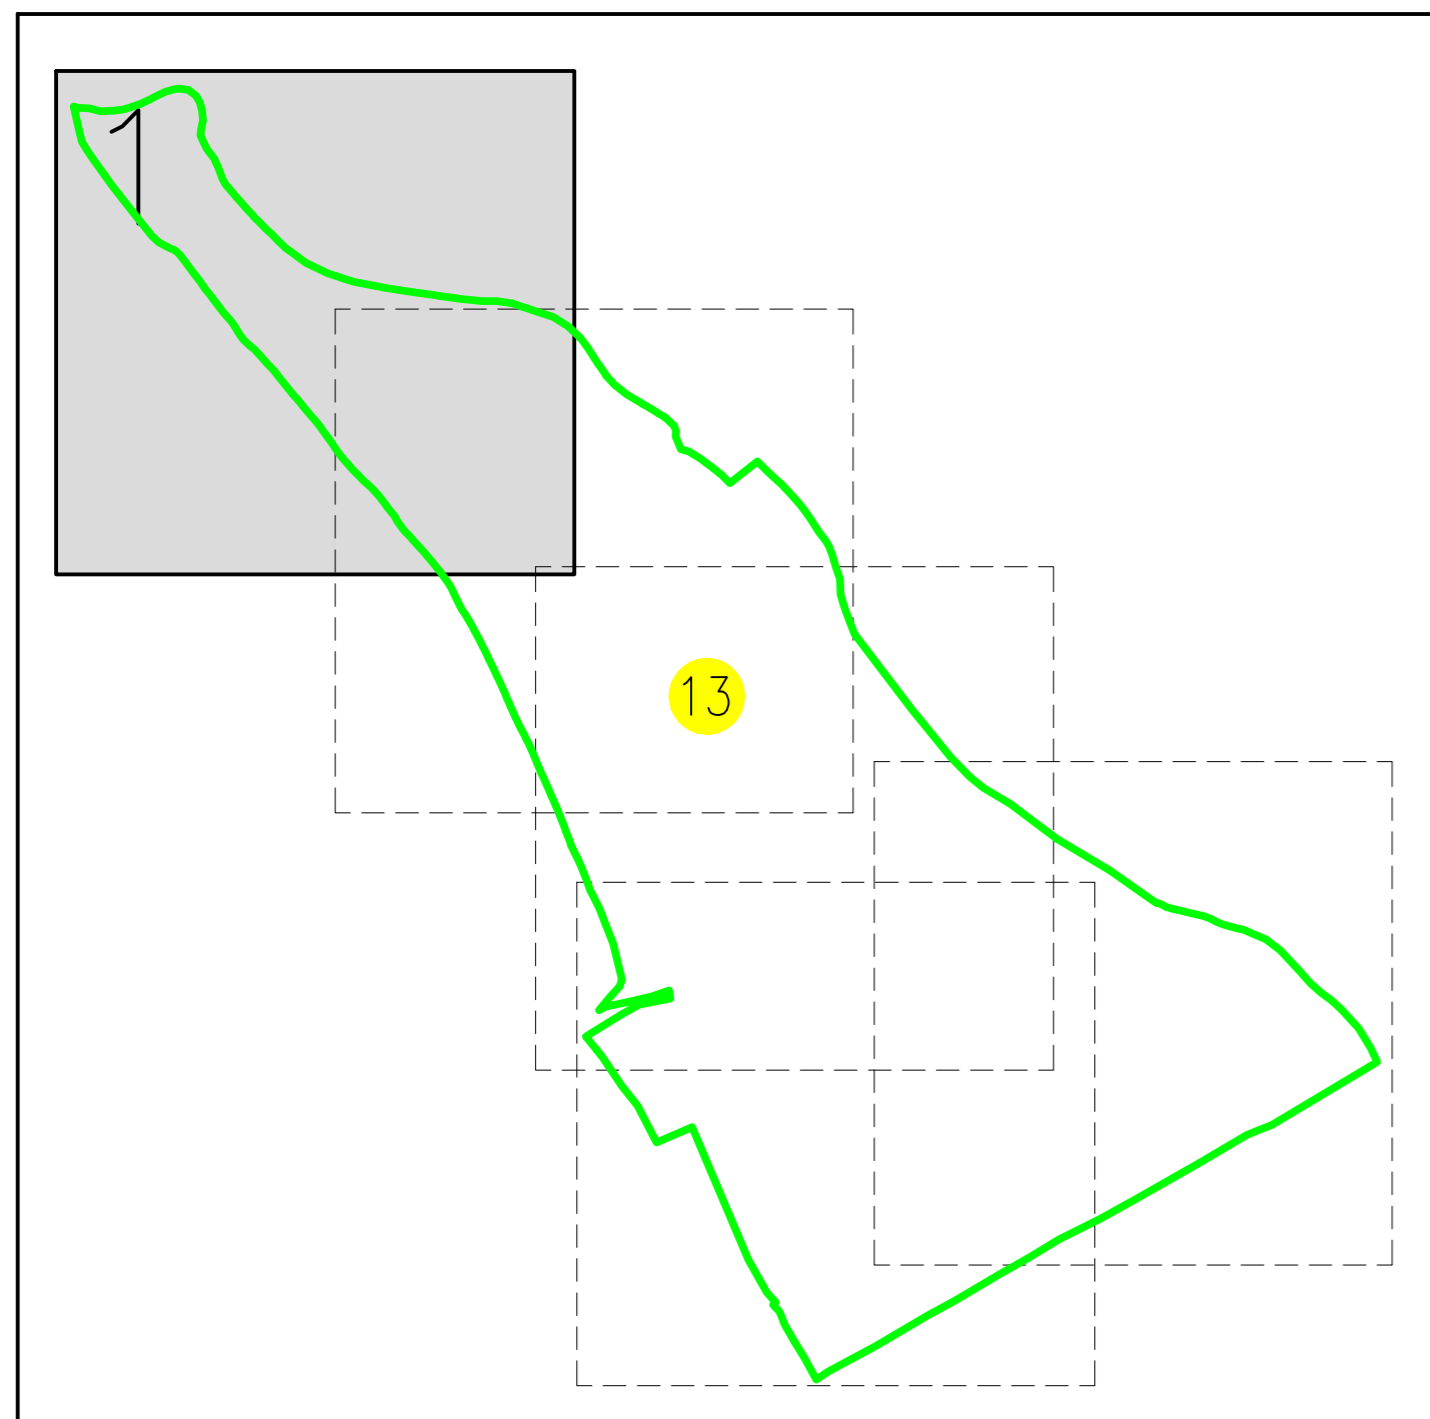

LEGENDA

	Limita UAT si terorii vecine
	Limita sector cadastral
	Limita imobil
	Numar sector cadastral
	Numar tarla
	ID imobil
	Comuna N. Titulescu – domeniul privat
	Comuna N. Titulescu – rezerva
	Comuna N. Titulescu – drum exploatare

EXECUTANT

S.C. PRO GEODEZIC S.R.L.
Seria RO-B-I, Nr. 1302, CLASA III

GROSU MARIAN
Seria RO-VL-F
 Nr. 0054
 CATEGORIA B

Data: Mai 2022