



PLAN CADASTRAL
UAT Nicolae Titulescu, Judetul OLT, sectorul cadastral 13
Scara 1:1000

Spre publicare

Plansa nr. 2



Sistem de proiectie STEREOGRAFIC 1970

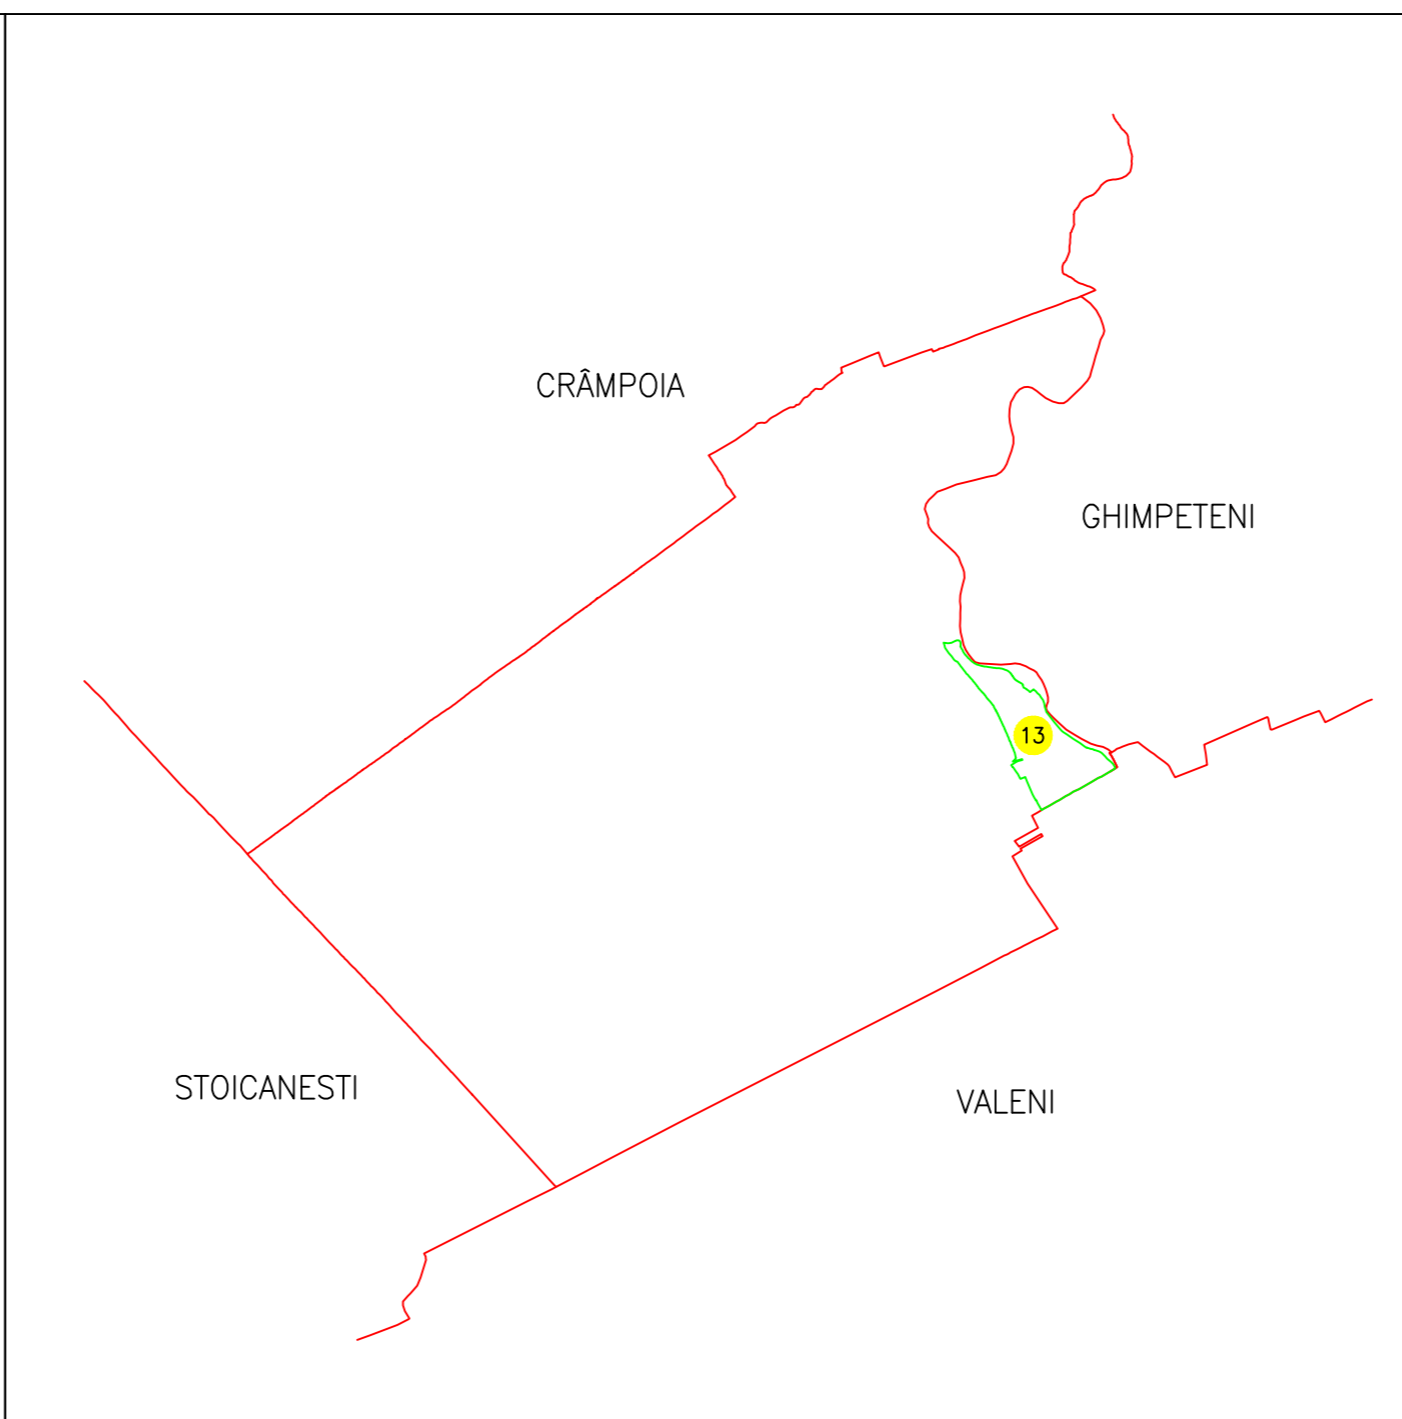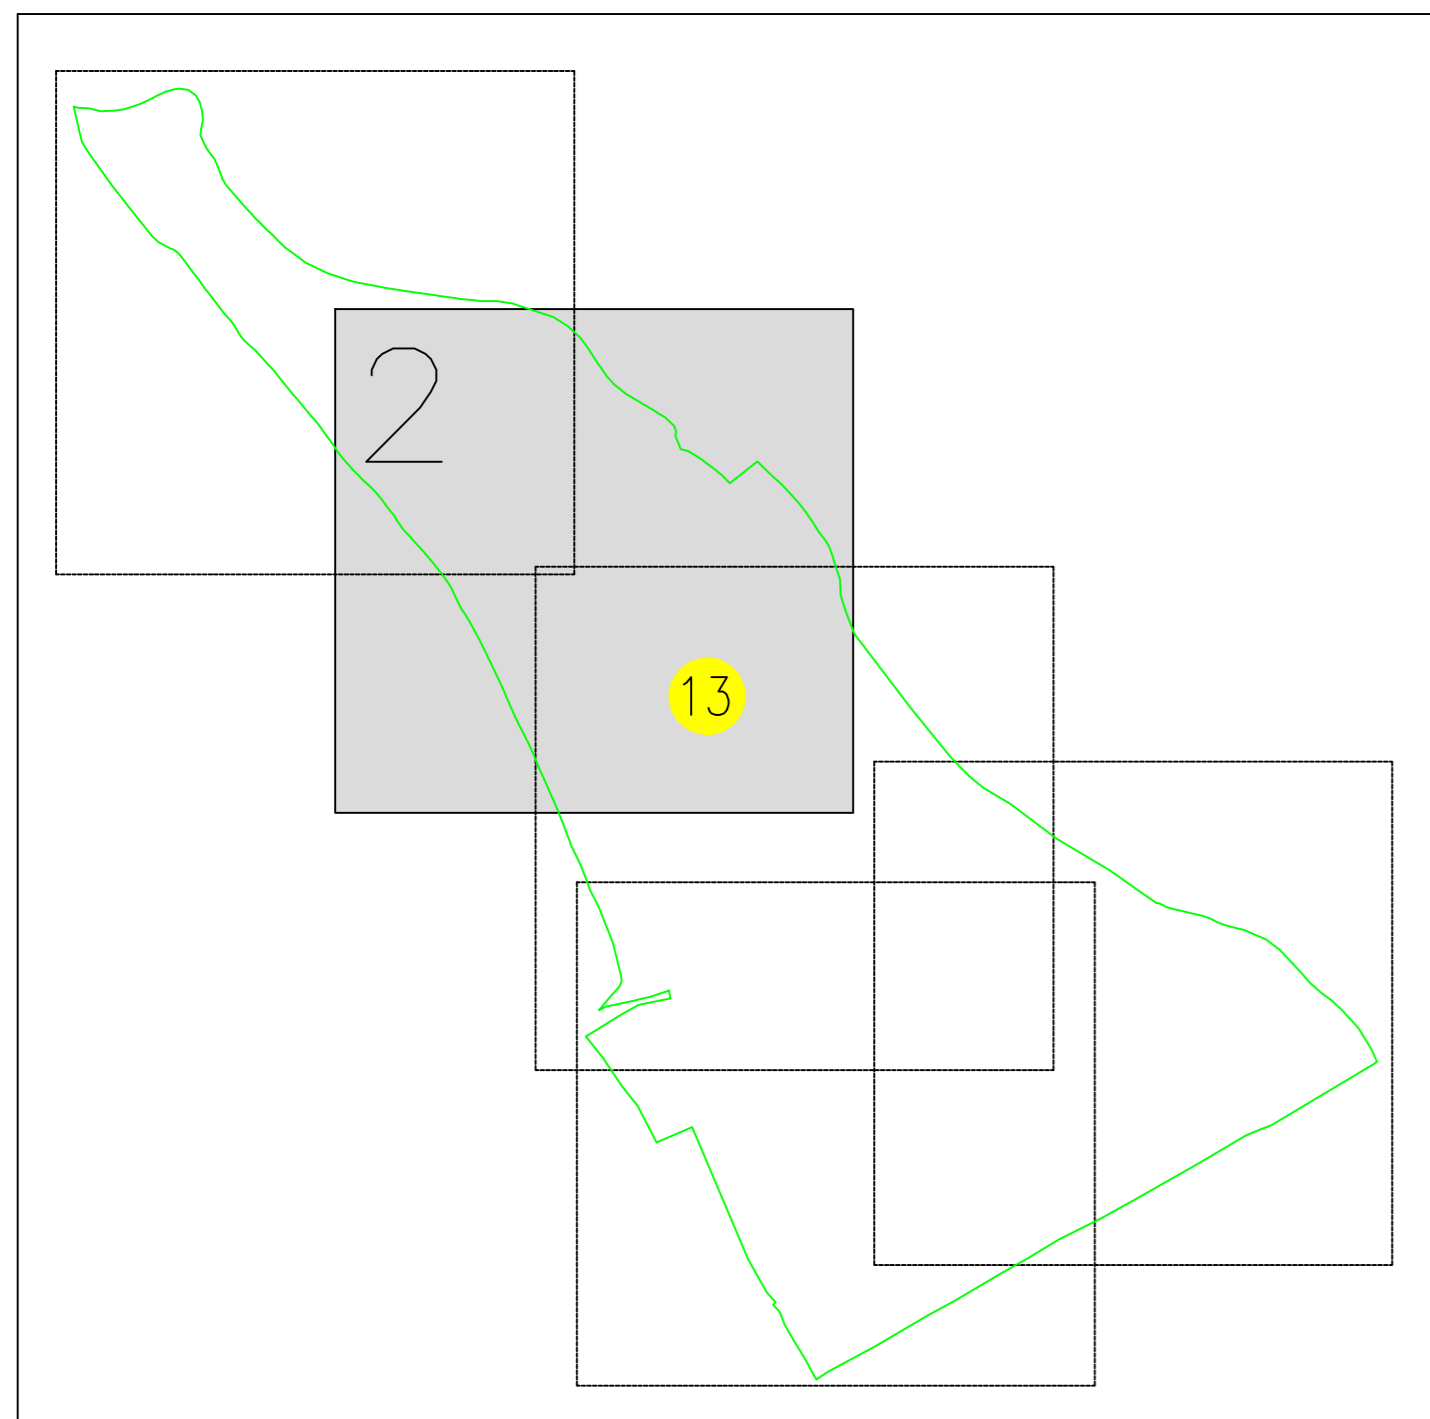

LEGENDA

- Limita UAT si terorii vecine
- Limita sector cadastral
- Limita imobil
- 13 Numar sector cadastral
- 68 Numar tarla
- 2154 ID imobil
- Comuna N. Titulescu – domeniul privat
- Comuna N. Titulescu – rezerva
- Comuna N. Titulescu – drum exploatare

EXECUTANT
S.C. PRO GEODEZIC S.R.L.
Seria RO-B-I, Nr. 1302, CLASA III

GROSU MARIAN
Seria RO-VL-F
Nr. 0054
CATEGORIA B

Data: Mai 2022