



PLAN CADASTRAL
 UAT Nicolae Titulescu, Judetul OLT, sectorul cadastral 13
 Scara 1:1000

Spre publicare

Plansa nr. 5



Sistem de proiectie STEREOGRAFIC 1970

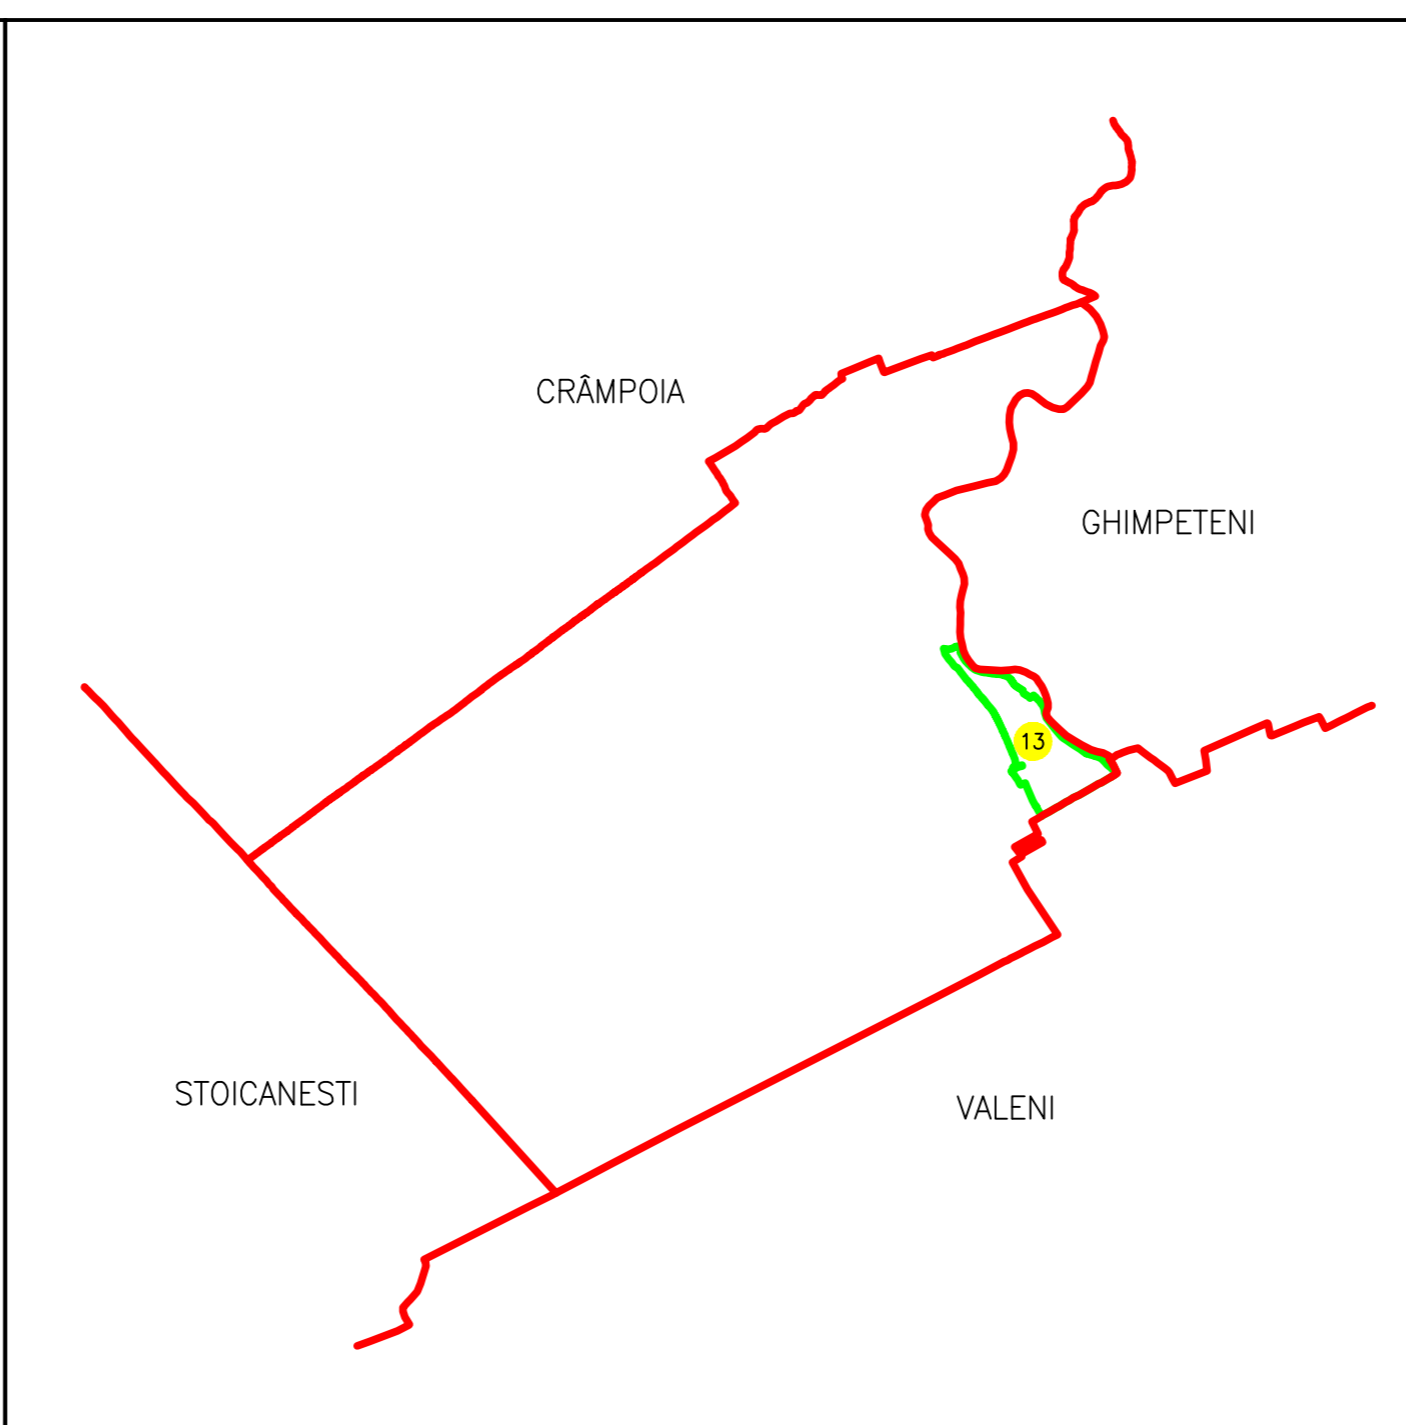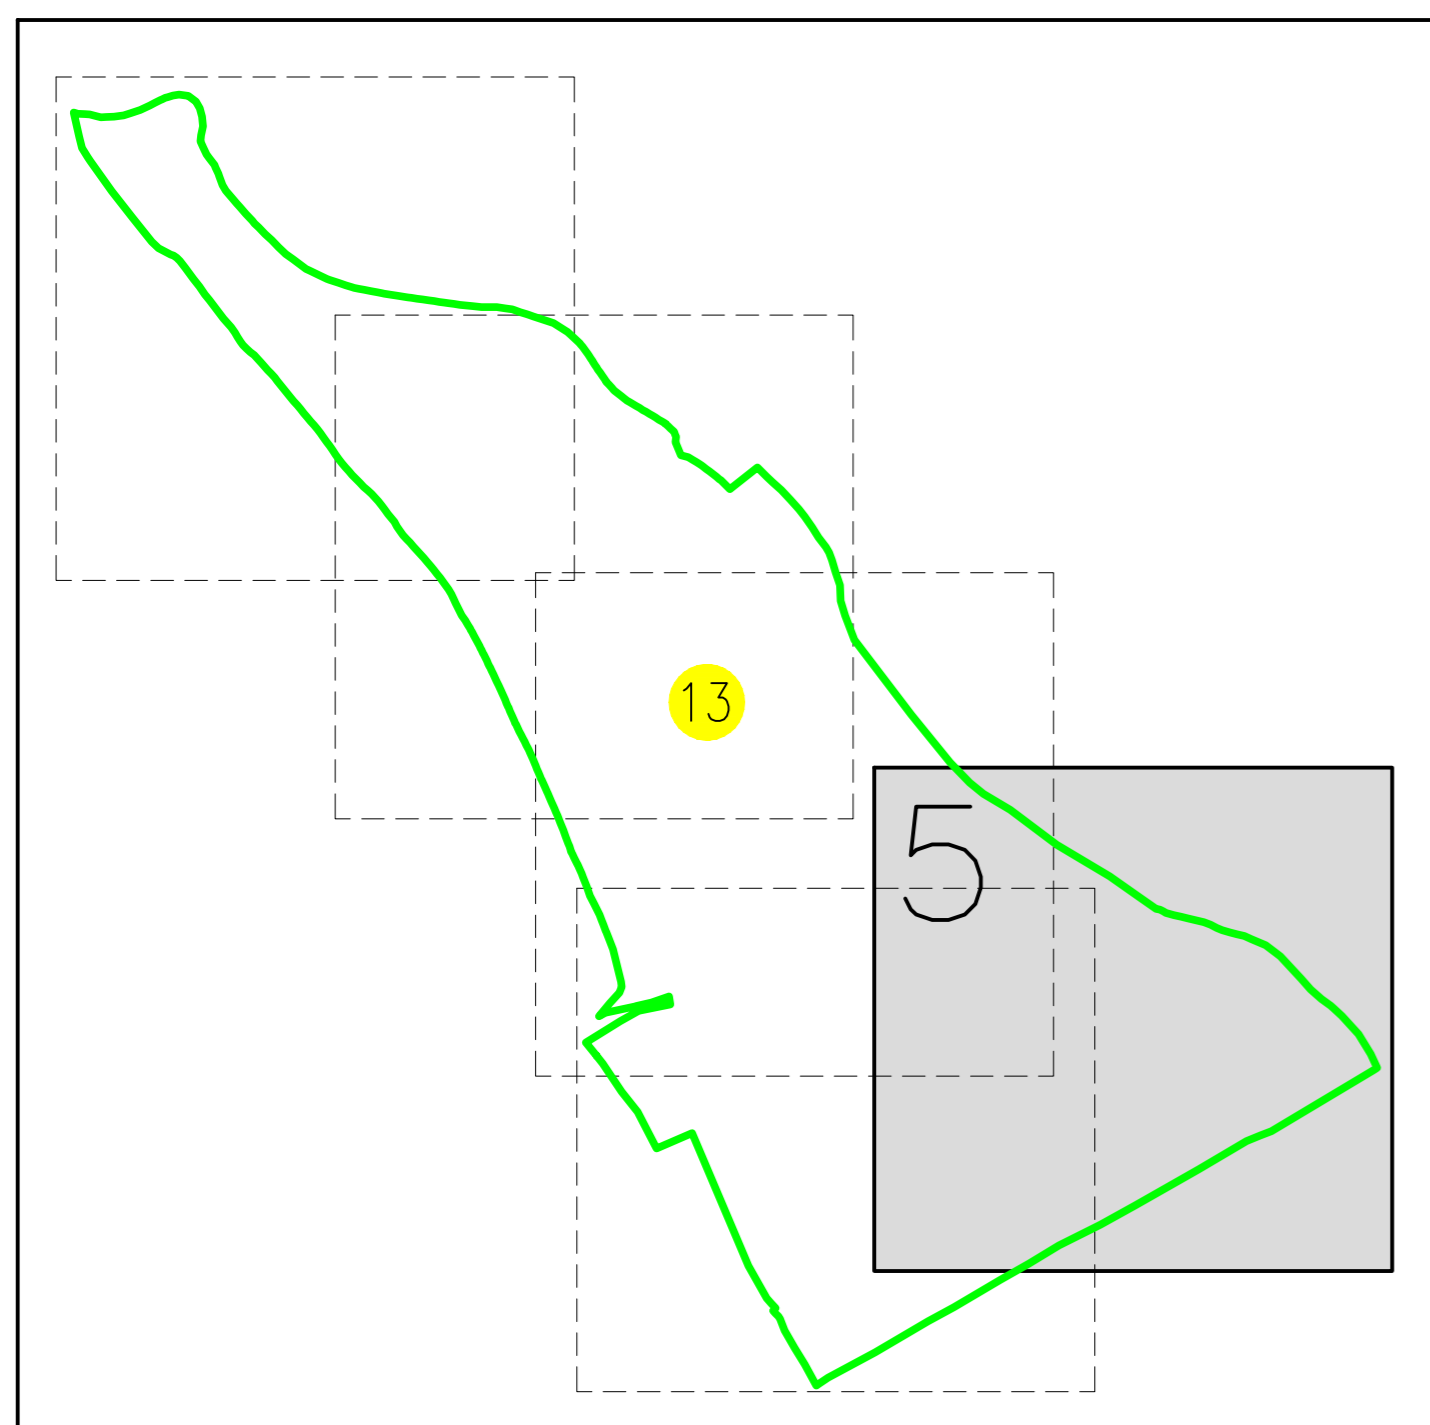

LEGENDA

- Limita UAT si terorii vecine
- Limita sector cadastral
- Limita imobil
- Numar sector cadastral
- Numar tarla
- ID imobil

2154

- Comuna N. Titulescu – domeniul privat
- Comuna N. Titulescu – rezerva
- Comuna N. Titulescu – drum exploatare

EXECUTANT
 S.C. PRO GEODEZIC S.R.L.
 Seria RO-B-I, Nr. 1302, CLASA III

GROSU MARIAN
 Seria RO-VL-F
 Nr. 0054
 CATEGORIA B

Data: Mai 2022