



PLAN CADASTRAL
UAT Nicolae Titulescu, Judetul OLT, sectorul cadastral 5
Scara 1:1000

Spre publicare

Plansa nr. 1



Sistem de proiectie STEREOGRAFIC 1970

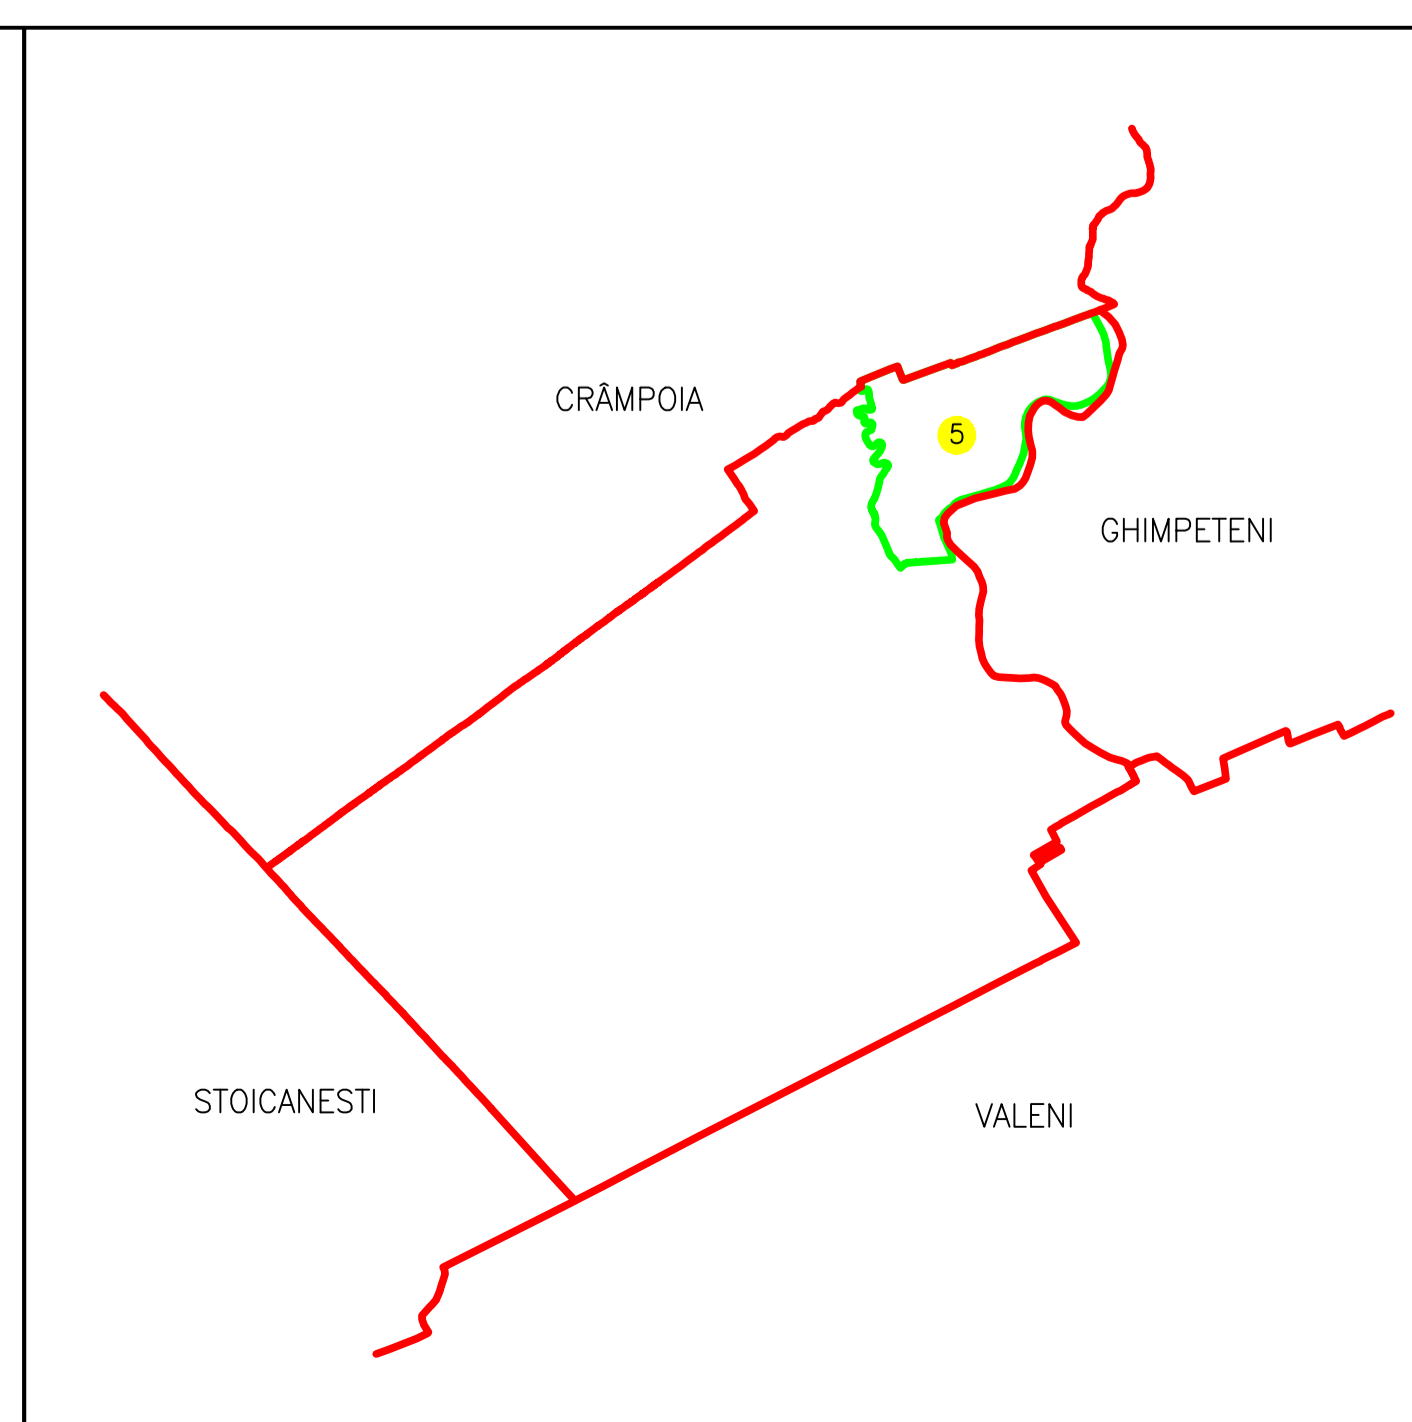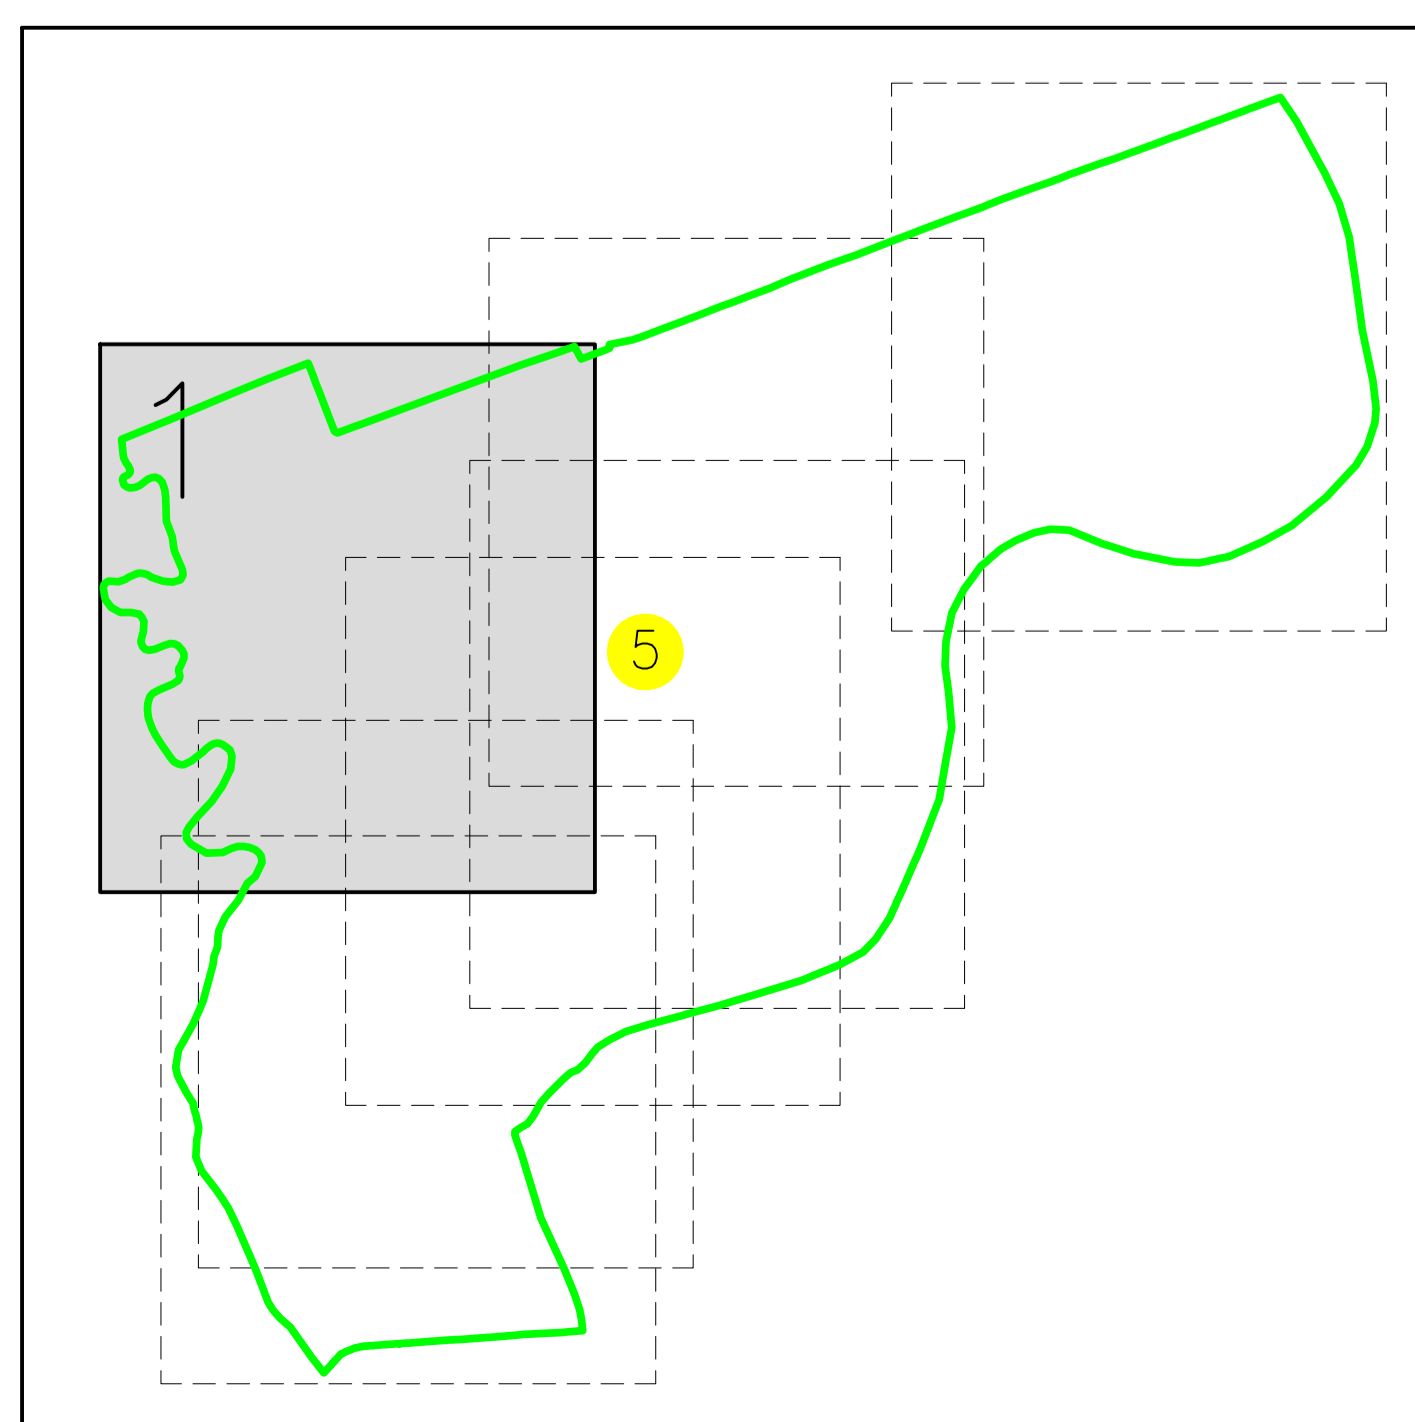

LEGENDA

- (red line) Limita UAT si teritorii vecine
- (green line) Limita sector cadastral
- (black line) Limita imobil
- 5 (yellow circle) Numar sector cadastral
- 2147 (circle) ID imobil
- 2147 (square) Comuna N. Titulescu – domeniul privat
- 2147 (square) Comuna N. Titulescu – rezerva
- 2147 (square) Comuna N. Titulescu – drum exploatare

EXECUTANT
S.C. PRO GEODEZIC S.R.L.
Scria RO-B-1, Nr. 1332, Clasa II

GROSU MARIAN
Scria RO-B-1
Nr. 0054
CALTOPRA B

Data: Mai 2022