




PLAN CADASTRAL  
 UAT Nicolae Titulescu, Judetul OLT, sectorul cadastral 5  
 Scara 1:1000

Spre publicare

Plansa nr. 5

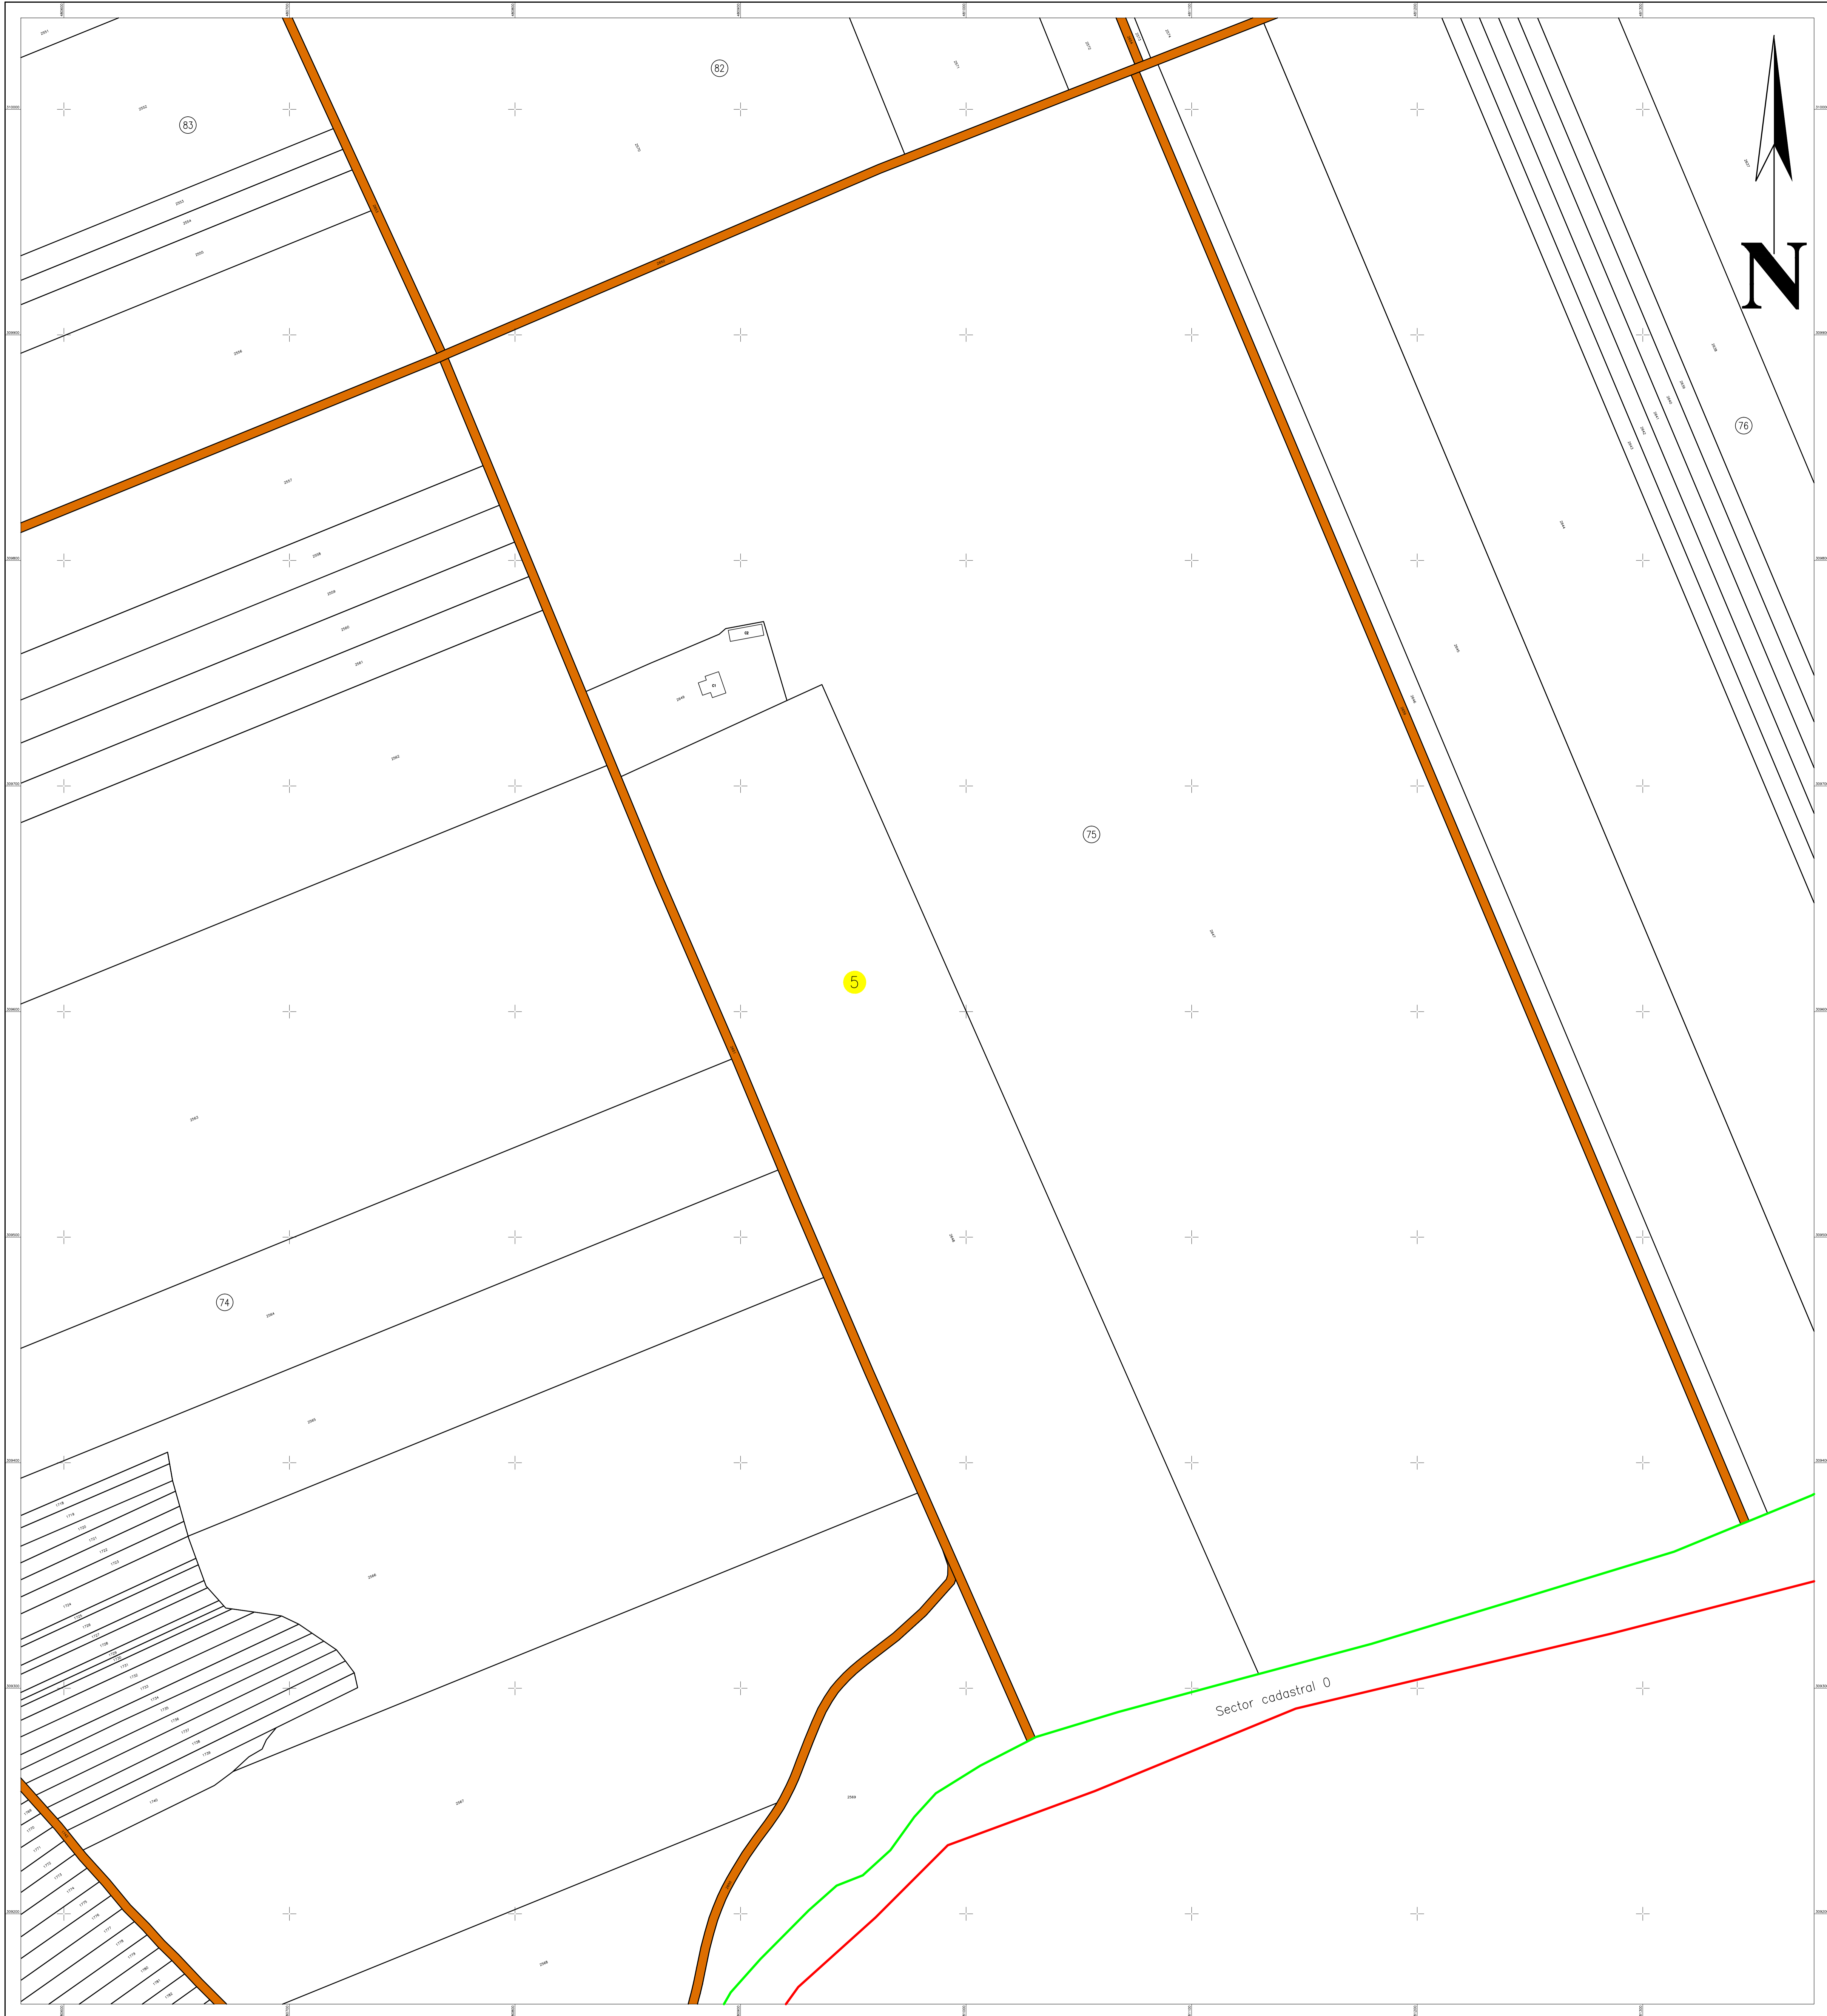

Sistem de proiectie STEREOGRAFIC 1970

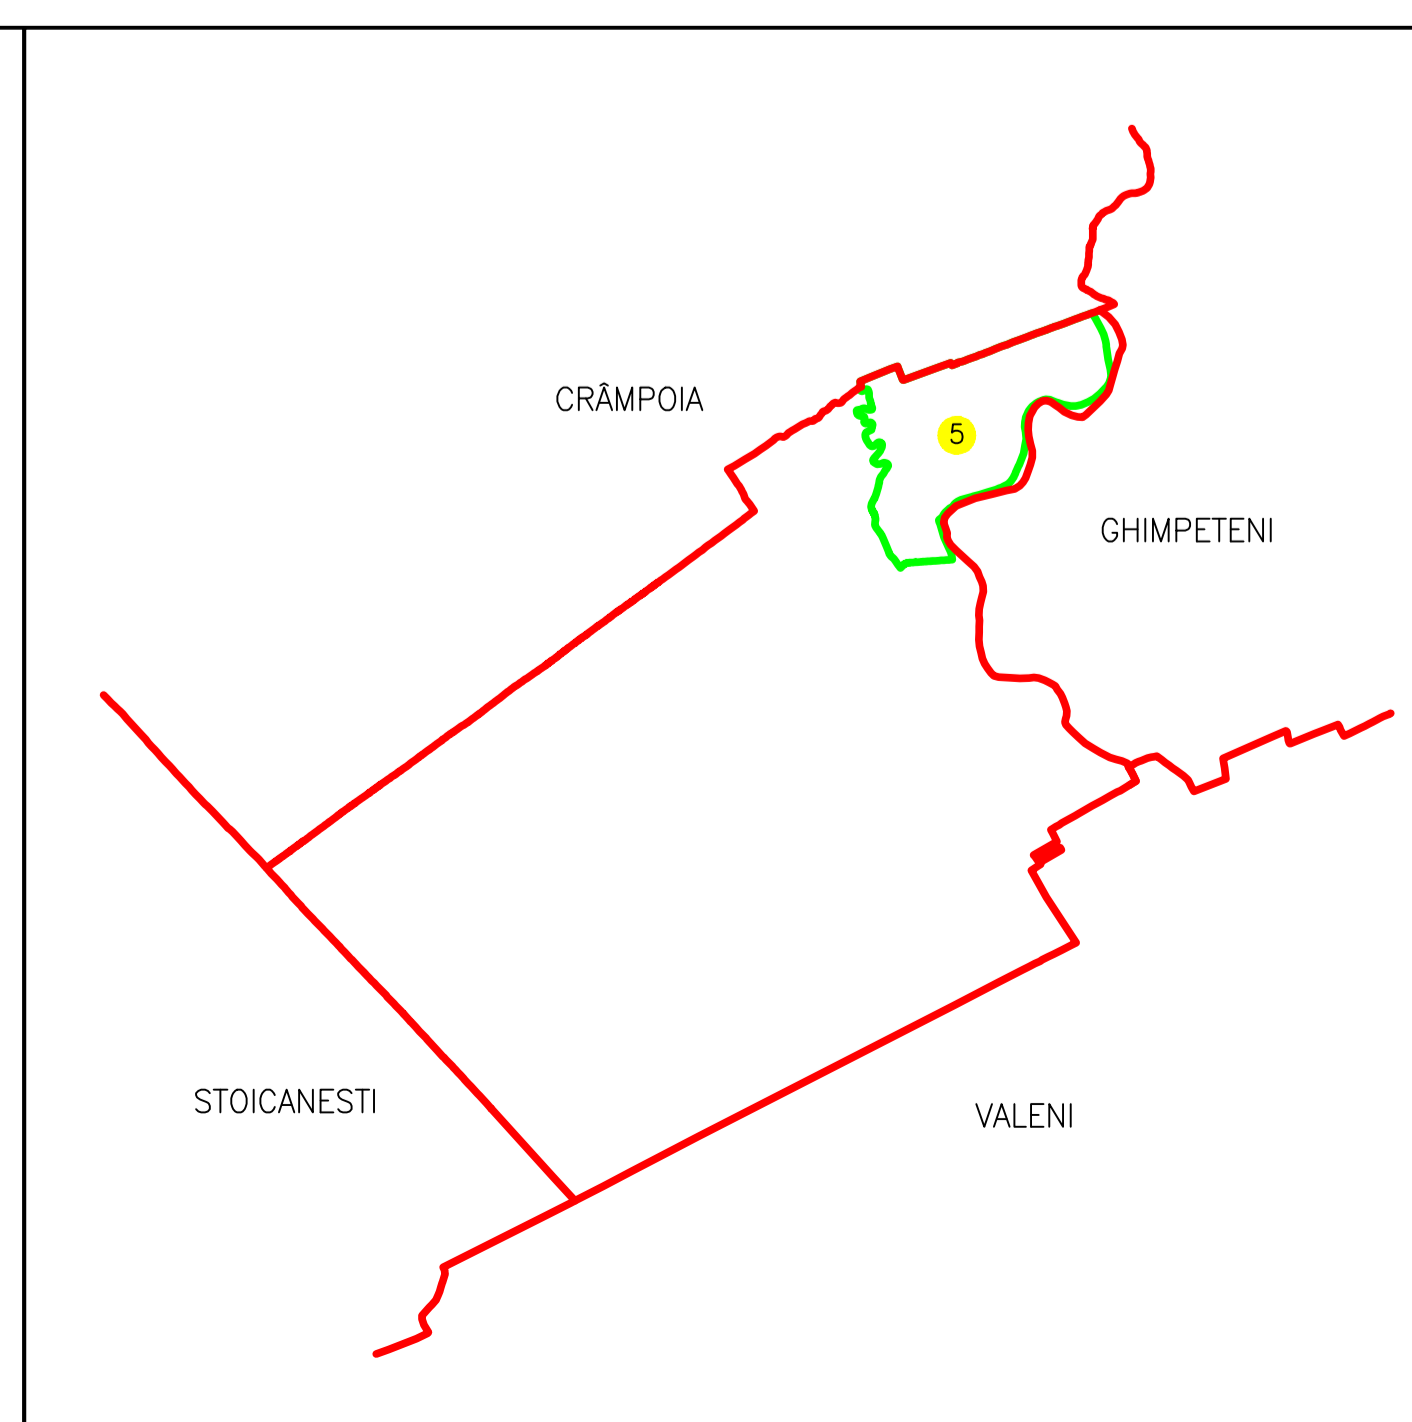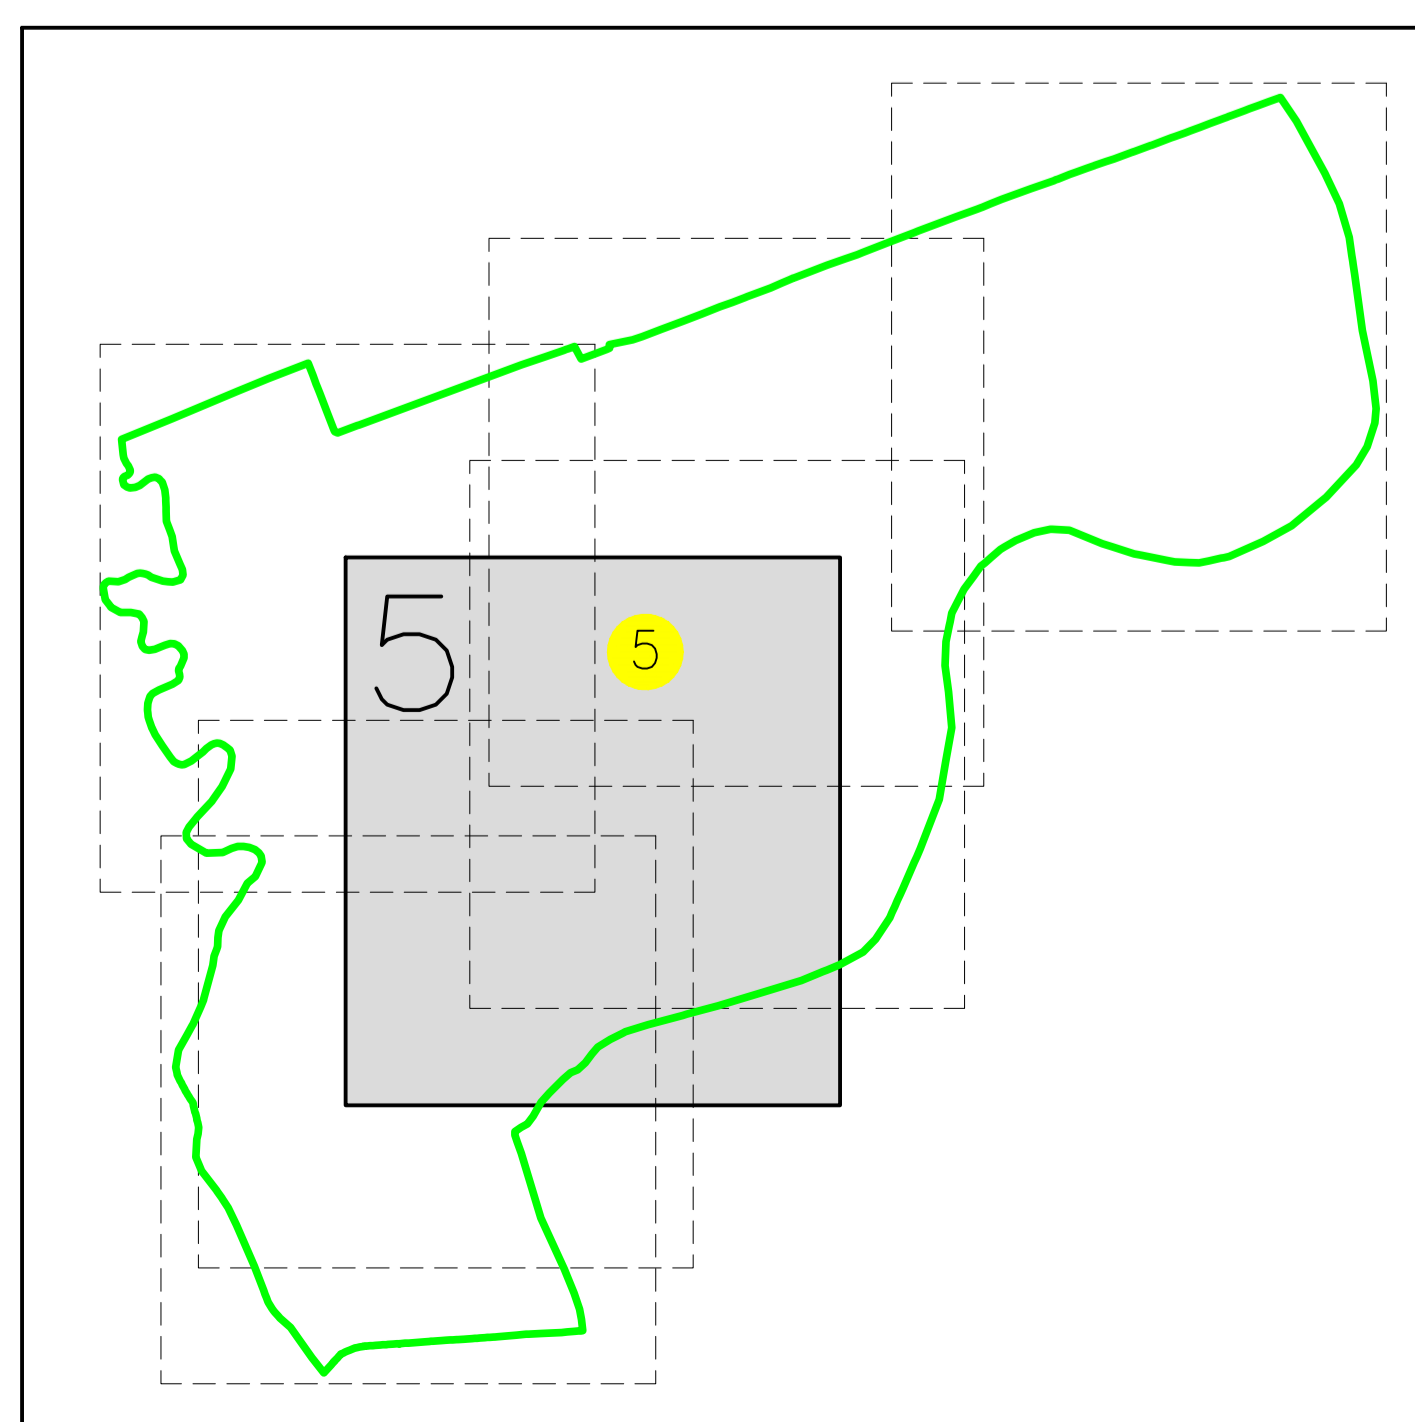

**LEGENDA**

- Limita UAT si teritorii vecine
- Limita sector cadastral
- Limita imobil
- 5 Numar sector cadastral
- 2147 Numar tarla
- 2147 ID imobil
- Comuna N. Titulescu – domeniu privat
- Comuna N. Titulescu – rezerva
- Comuna N. Titulescu – drum exploatare

**EXECUTANT**  
 S.C. PRO GEODEZIC S.R.L.  
Seria RO-1-1, Nr. 1332, Clasa II

GROSU MARIAN  
Seria RO-1-1  
 Nr. 0054  
 CALATORA B

Data: Mai 2022