





**PLAN CADASTRAL**  
 U.A.T. Baicoi, Jud. Prahova, Sector Cadastral 35  
 Scara 1:1000  
 Copie spre publicare  
 Plansa 1

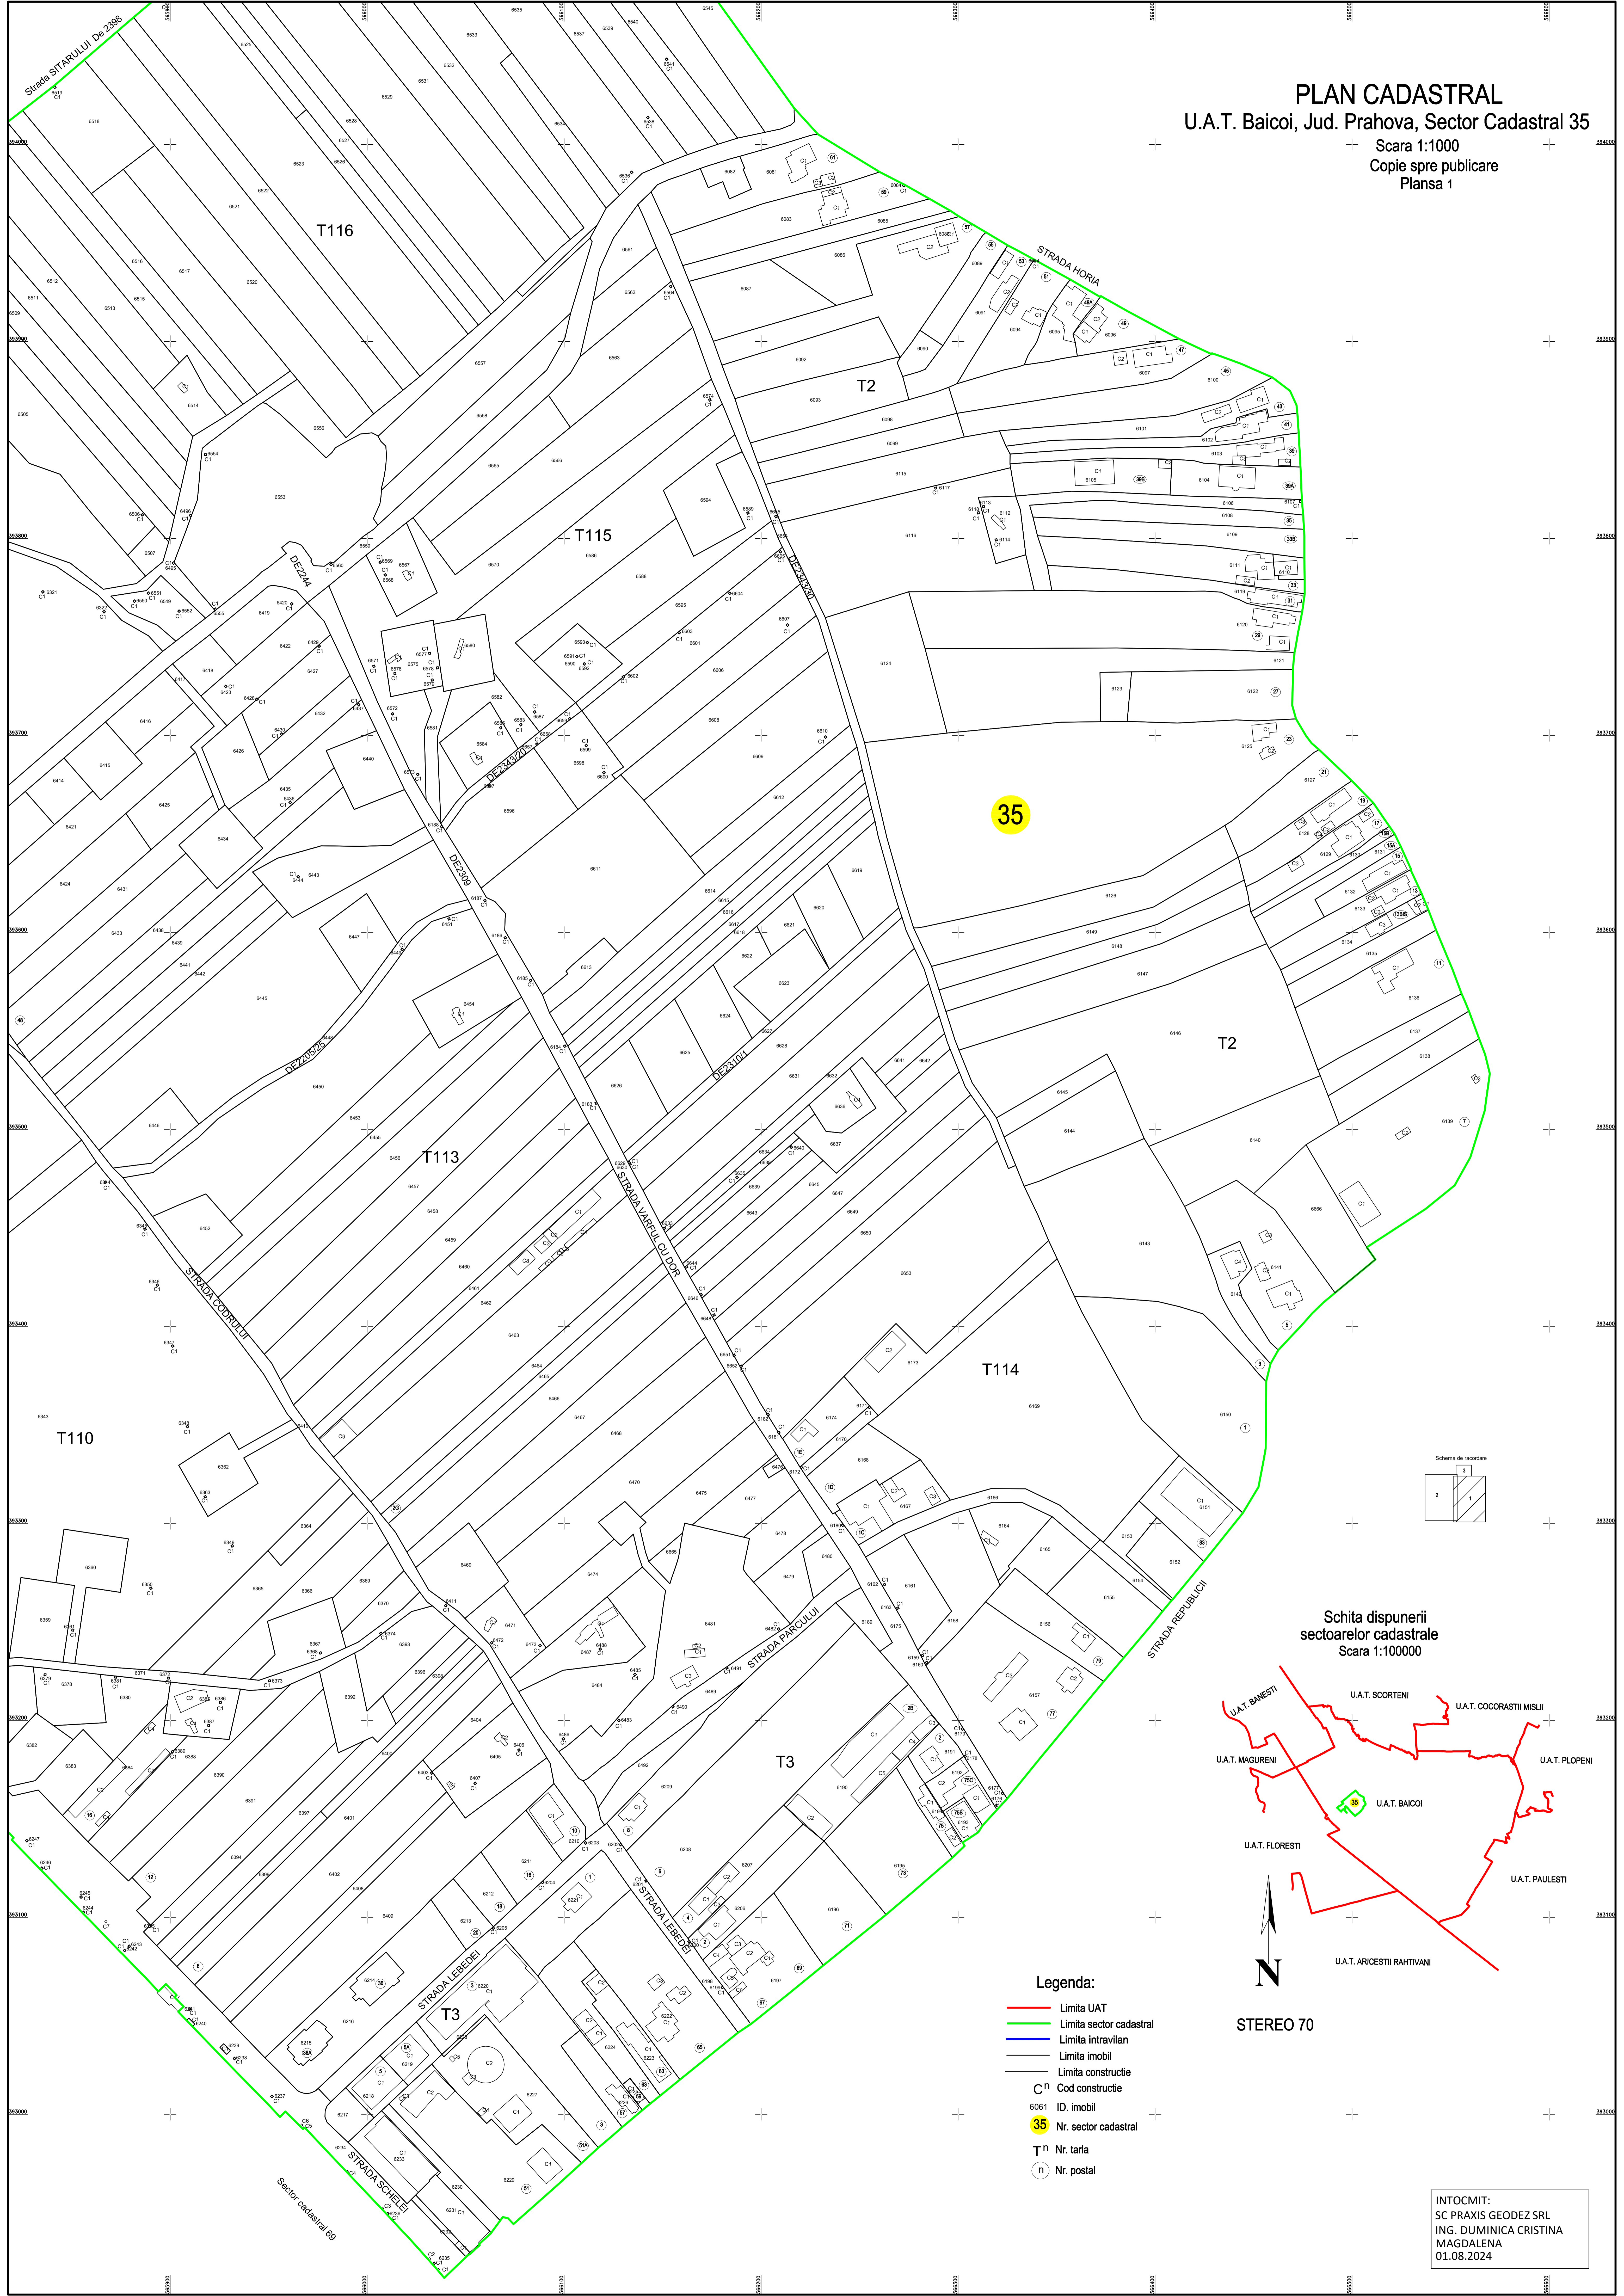

35

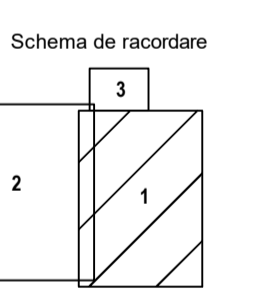

**Schita dispunerii  
 sectoarelor cadastrale**  
 Scara 1:100000

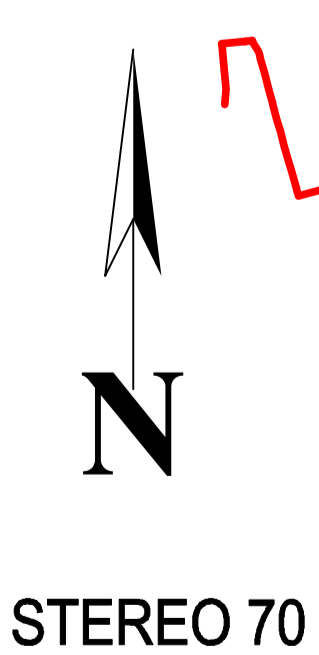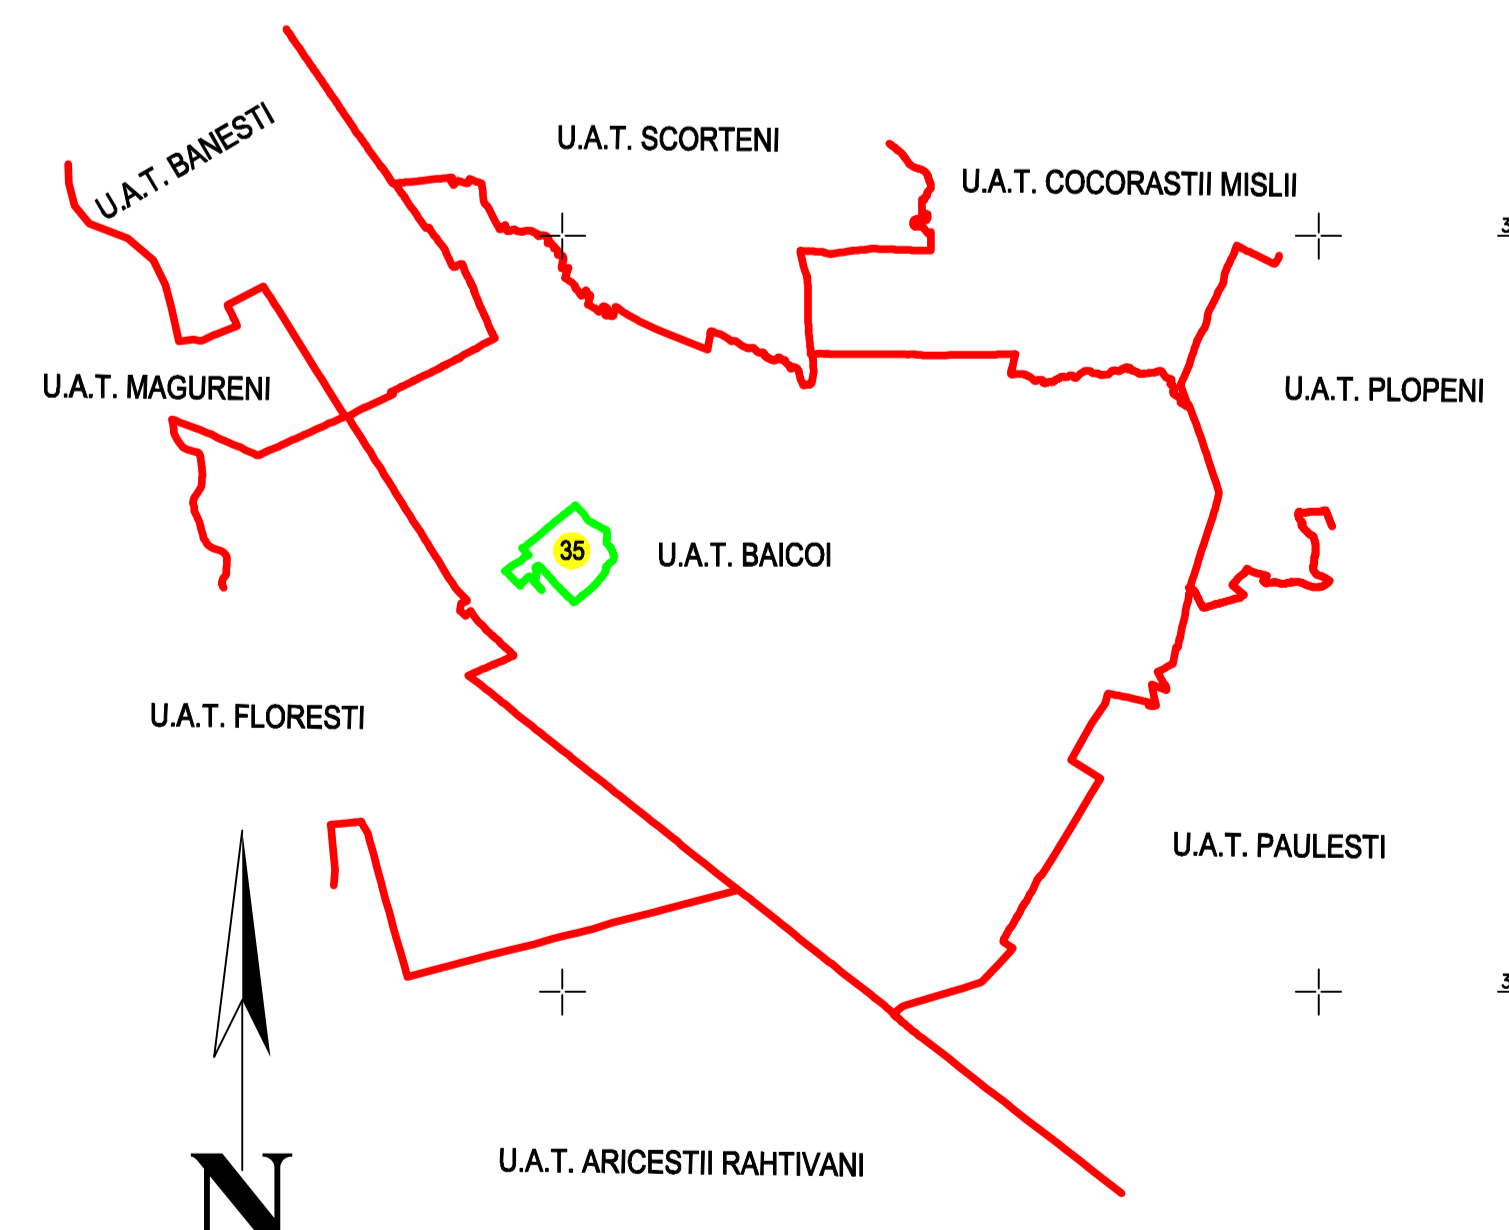

**Legenda:**

- Limita UAT
- Limita sector cadastral
- Limita intravilan
- Limita imobil
- Limita constructie
- C<sup>n</sup> Cod constructie
- 6061 ID. imobil
- 35 Nr. sector cadastral
- T<sup>n</sup> Nr. tarla
- Ⓜ Nr. postal

INTOCMIT:  
 SC PRAXIS GEODEZ SRL  
 ING. DUMINICA CRISTINA  
 MAGDALENA  
 01.08.2024