

PLAN CADASTRAL

Comuna Brazi, jud. Prahova

Sector cadastral nr. 15

Scara 1:1000


Sistem de proiectie: Stereografic 1970

Planşa nr. 1/1

spre publicare



Schema dispunerii sectoarelor cadastrale

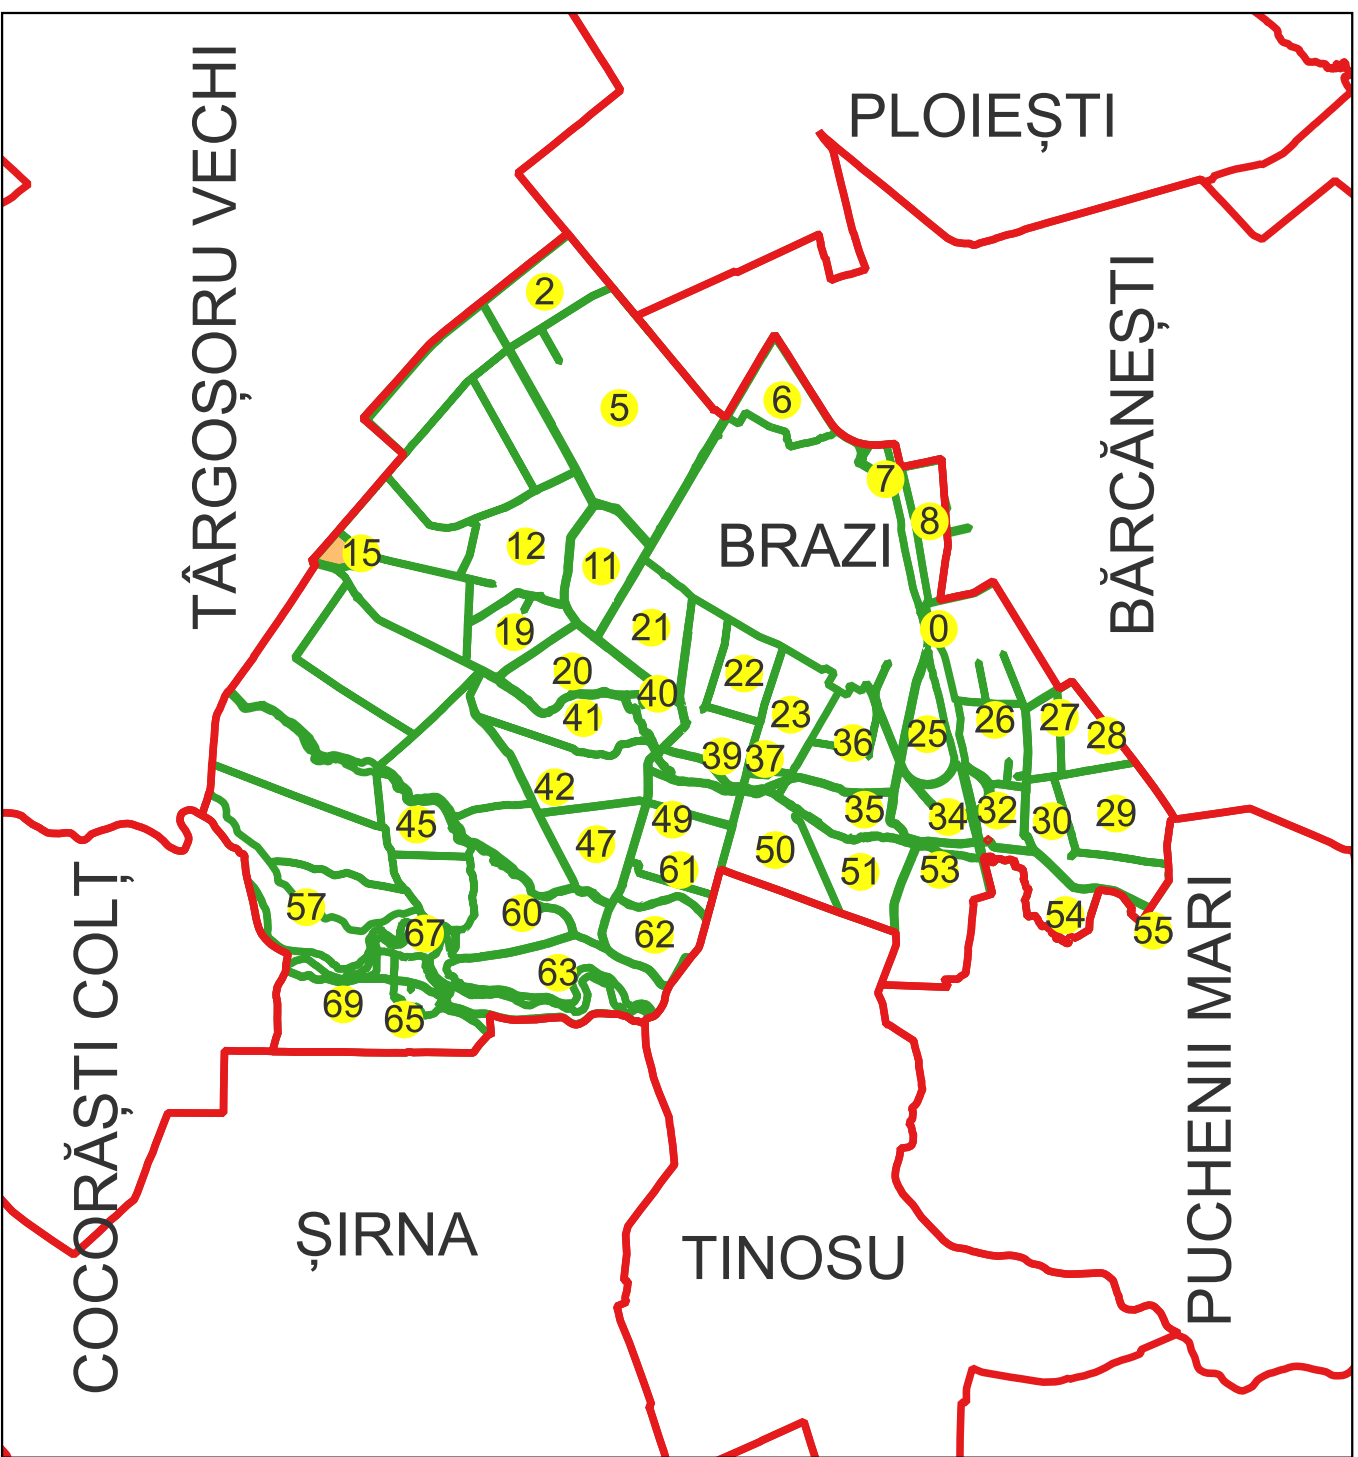

Legenda



BRAZI

Aa



Bătești



23



C1



3050

LIMITA UAT
DENUMIRE UAT
Denumire UAT
LIMITA INTRAVILAN
DENUMIRE INTRAVILAN
LIMITA SECTOR CADASTRAL
NUMAR SECTOR CADASTRAL
LIMITA CONSTRUCTII
NUMAR CORP
LIMITA IMOBIL
ID IMOBIL

NUM
Mihai-Alexandru Hruza

Digitally signed
by Mihai-Alexandru Hruza
Date: 2025.02.17
09:57:02+02:00

Data 13.02.2025