

PLAN CADASTRAL

Comuna Brazi, jud. Prahova, sat Brazii de Jos


Sector cadastral nr. 34

Scara 1:1000


Sistem de proiectie: Stereografic 1970

Planşa nr. 1/1

spre publicare

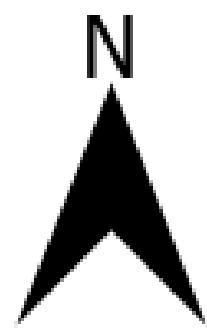

Schema dispunerii sectoarelor cadastrale

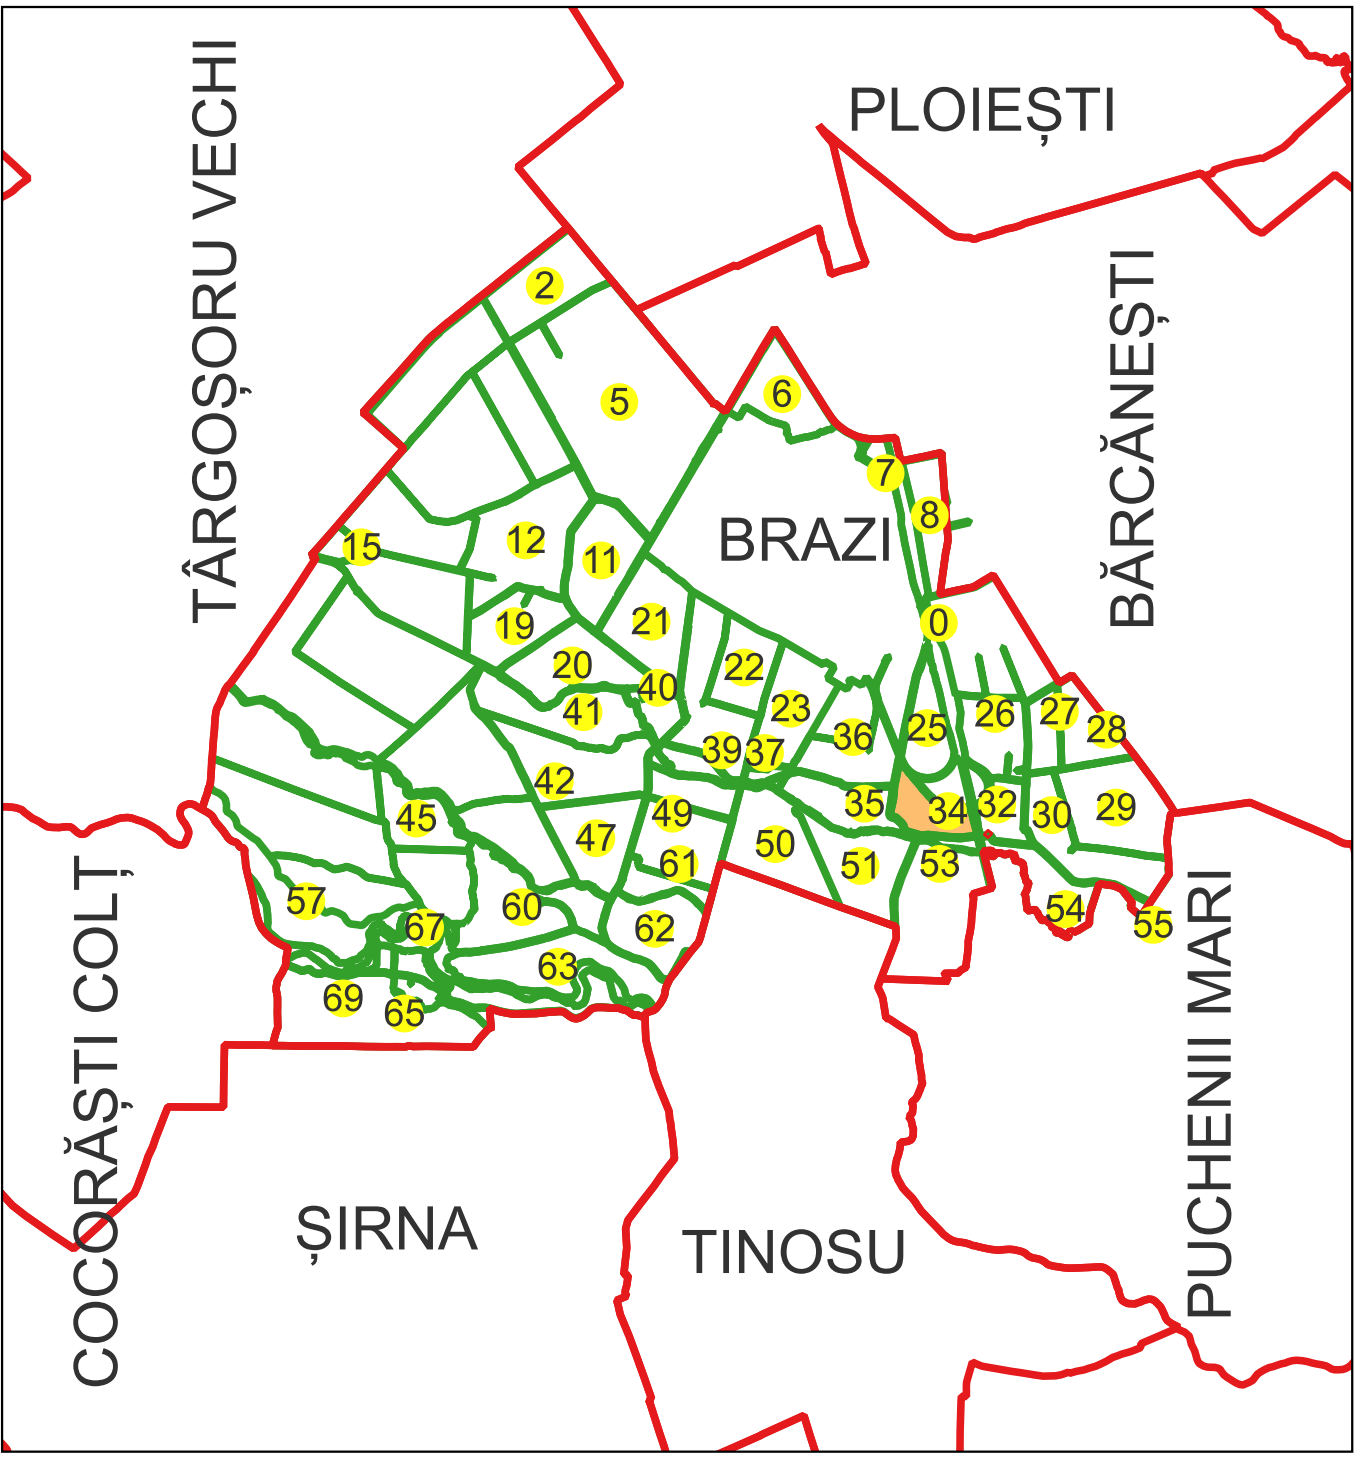

BRAZI

Bătești

23

C1

3050

LIMITA UAT
DENUMIRE UAT
LIMITA INTRAVILAN
DENUMIRE INTRAVILAN
LIMITA SECTOR CADASTRAL
NUMAR SECTOR CADASTRAL
LIMITA CONSTRUCTII
NUMAR CORP
LIMITA IMOBIL
ID IMOBIL
NUMAR POSTAL

3050

0

3050

0

3050

0

3050

0

Semnat electronic de către Ing.
Mihai-Alexandru Hruza conform
împuternicirii nr. 22/22.02.2024

Mihai-Alexandru Hruza
Date: 2025-02-17
09:57:02+02:00

Data 13.02.2025