

PLAN CADASTRAL

Comuna Brazi, jud. Prahova, Sat Brazii de Sus


Sector cadastral nr. 35

Scara 1:1000


Sistem de proiectie: Stereografic 1970

Planşa nr. 1/2


spre publicare

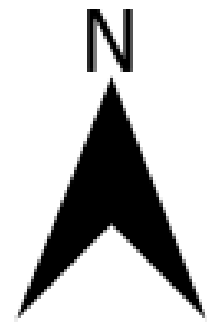

Schema dispunerii sectoarelor cadastrale

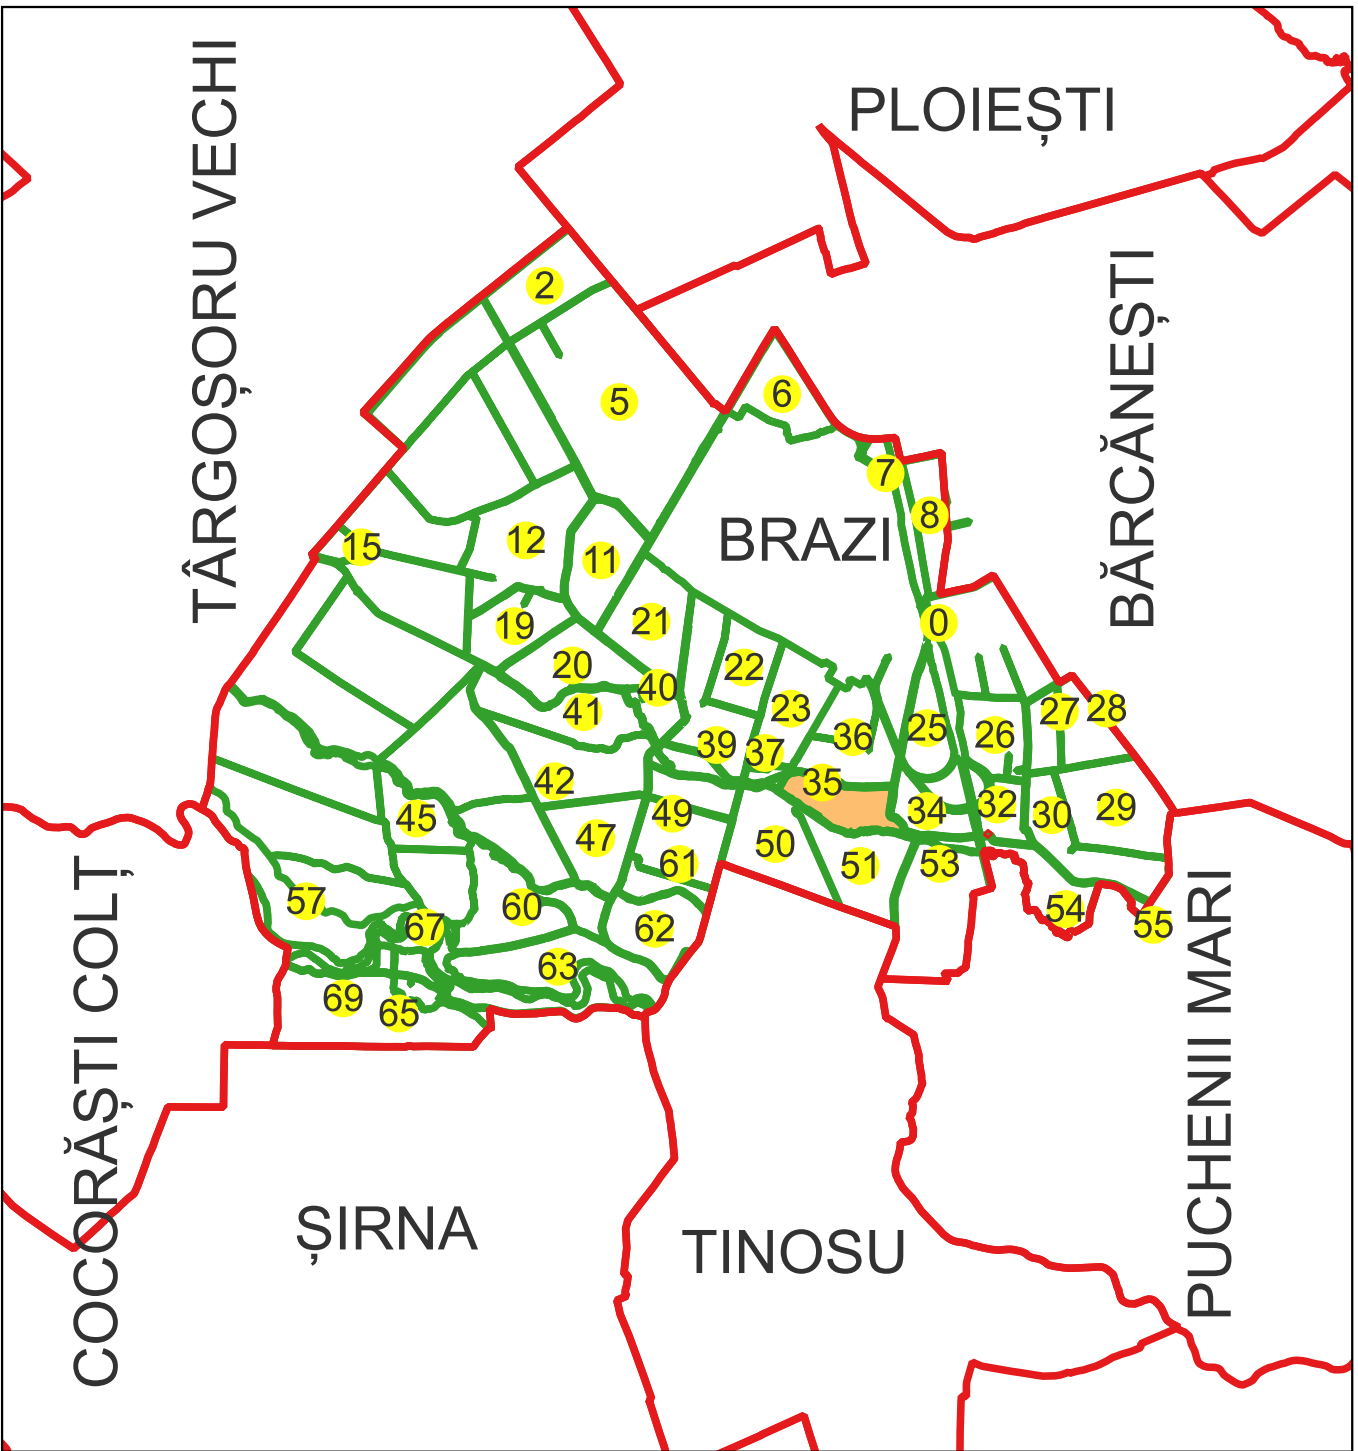

Schema dispunerii planșelor

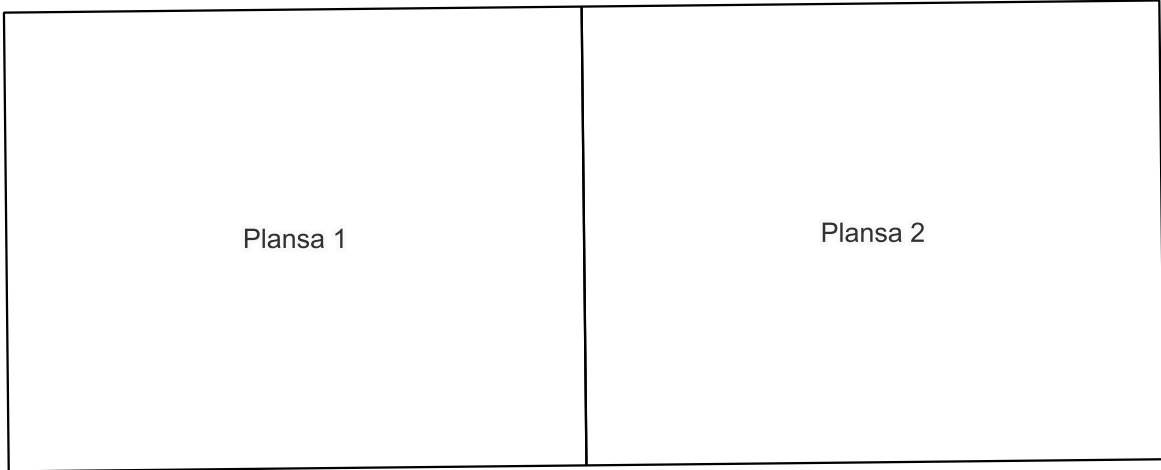

Legenda

	LIMITA UAT
BRAZI	DENUMIRE UAT
Aa	Denumire UAT
	LIMITA INTRAVILAN
Bătești	DENUMIRE INTRAVILAN
	LIMITA SECTOR CADASTRAL
23	NUMAR SECTOR CADASTRAL
	LIMITA CONSTRUCTII
C1	NUMAR CORP
	LIMITA IMOBIL
3050	ID IMOBIL
	NUMAR POSTAL

Semnat electronic de către Ing.
Mihai-Alexandru Hruza conform
împuternicirii nr. 22/22.02.2024


Data 13.02.2025

PLAN CADASTRAL


Comuna Brazi, jud. Prahova, Sat Brazii de Sus

Sector cadastral nr. 35


Scara 1:1000
Sistem de proiectie: Stereografic 1970
Planşa nr. 2/2
spre publicare

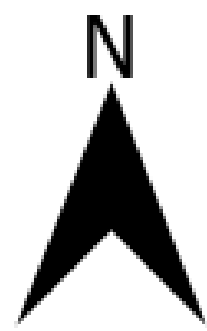


Schema dispunerii sectoarelor cadastrale

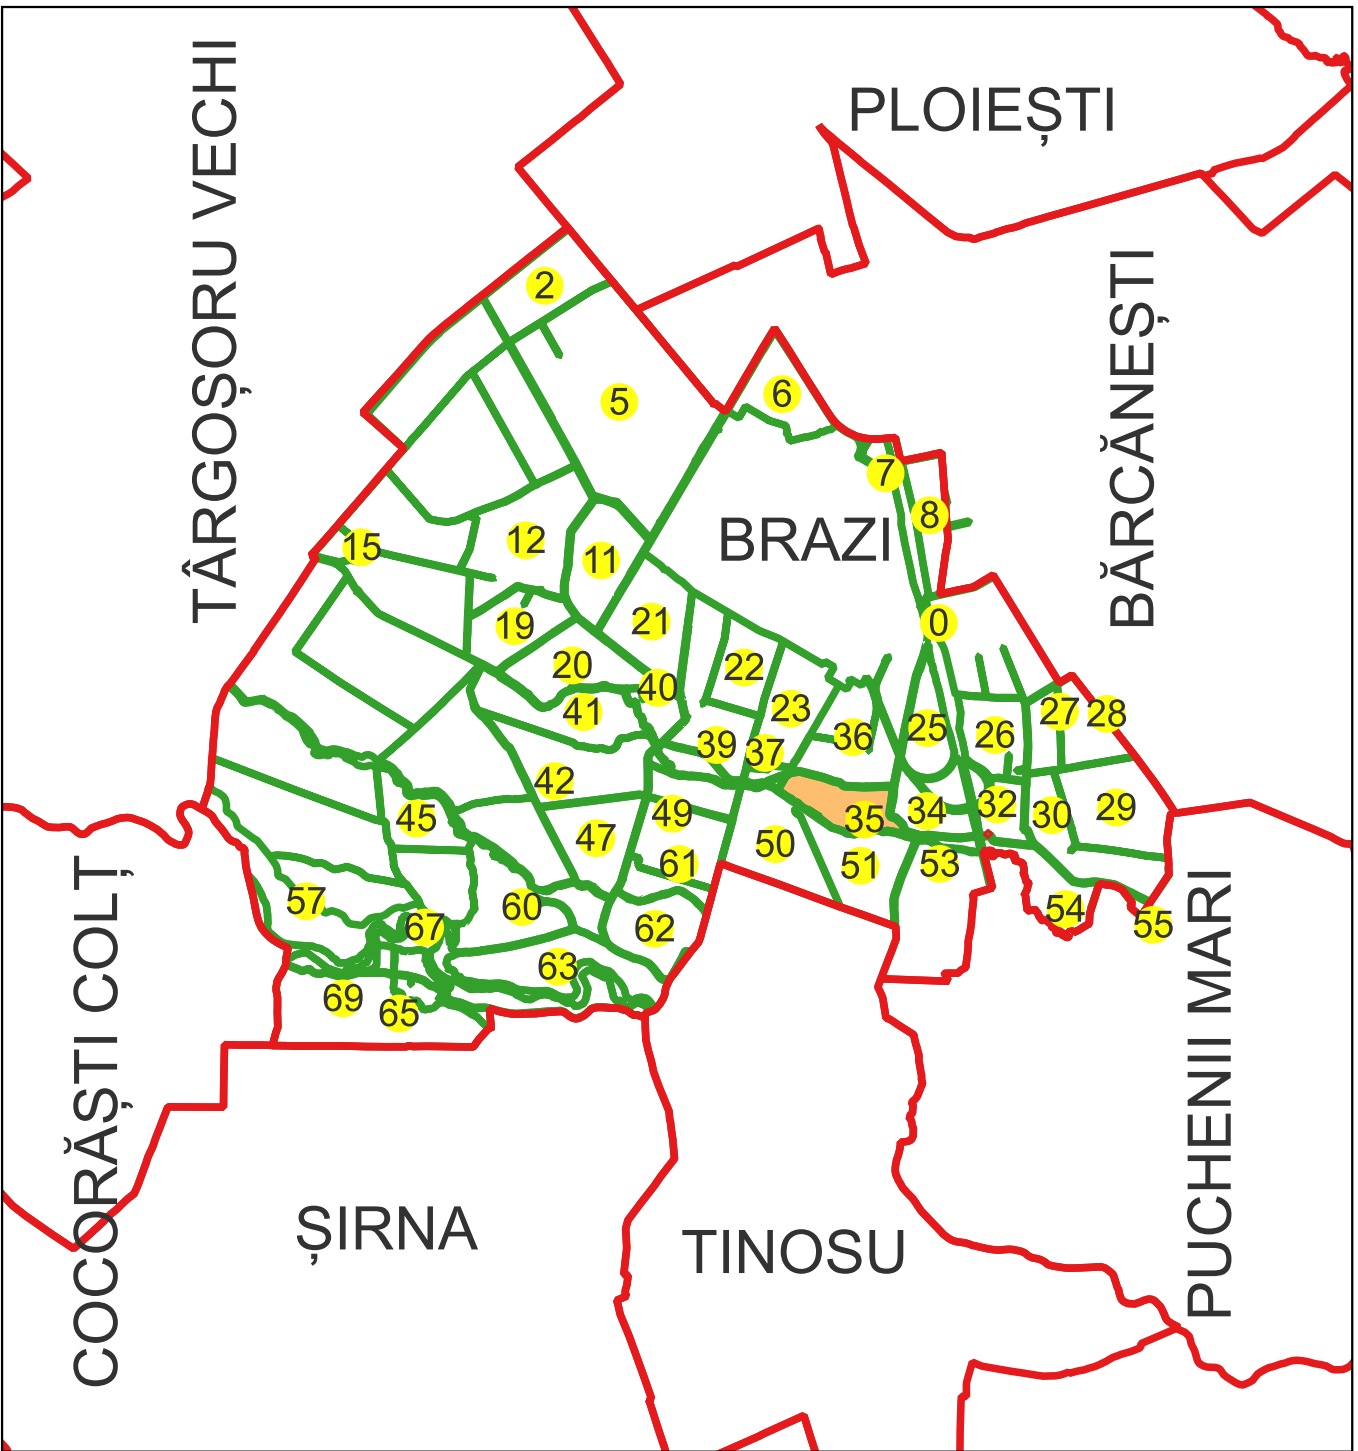

Schema dispunerii planşelor

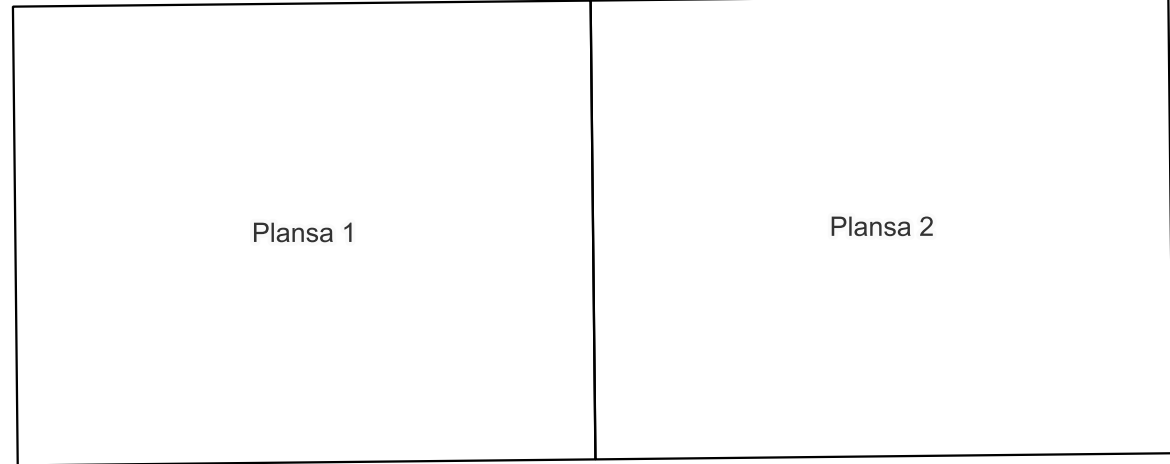

Legenda

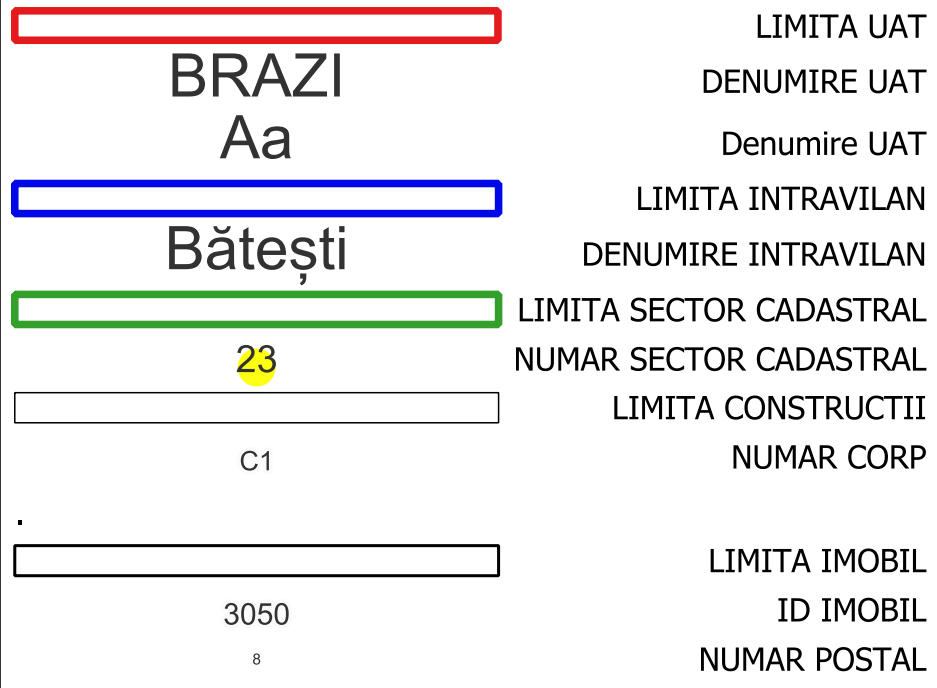

Semnat electronic de către Ing.
Mihai-Alexandru Hruza conform
împuternicirii nr. 22/22.02.2024

Digitally signed
by Mihai-
Alexandru Hruza
Date: 2025-02-17
09:57:02+02:00

Data 13.02.2025