

PLAN CADASTRAL

Comuna Brazi, jud. Prahova, sat Popești

Sector cadastral nr. 41

Scara 1:1000


Sistem de proiecție: Stereografic 1970

Planșa nr. 1/2


spre publicare



Schema disunerii sectoarelor cadastrale

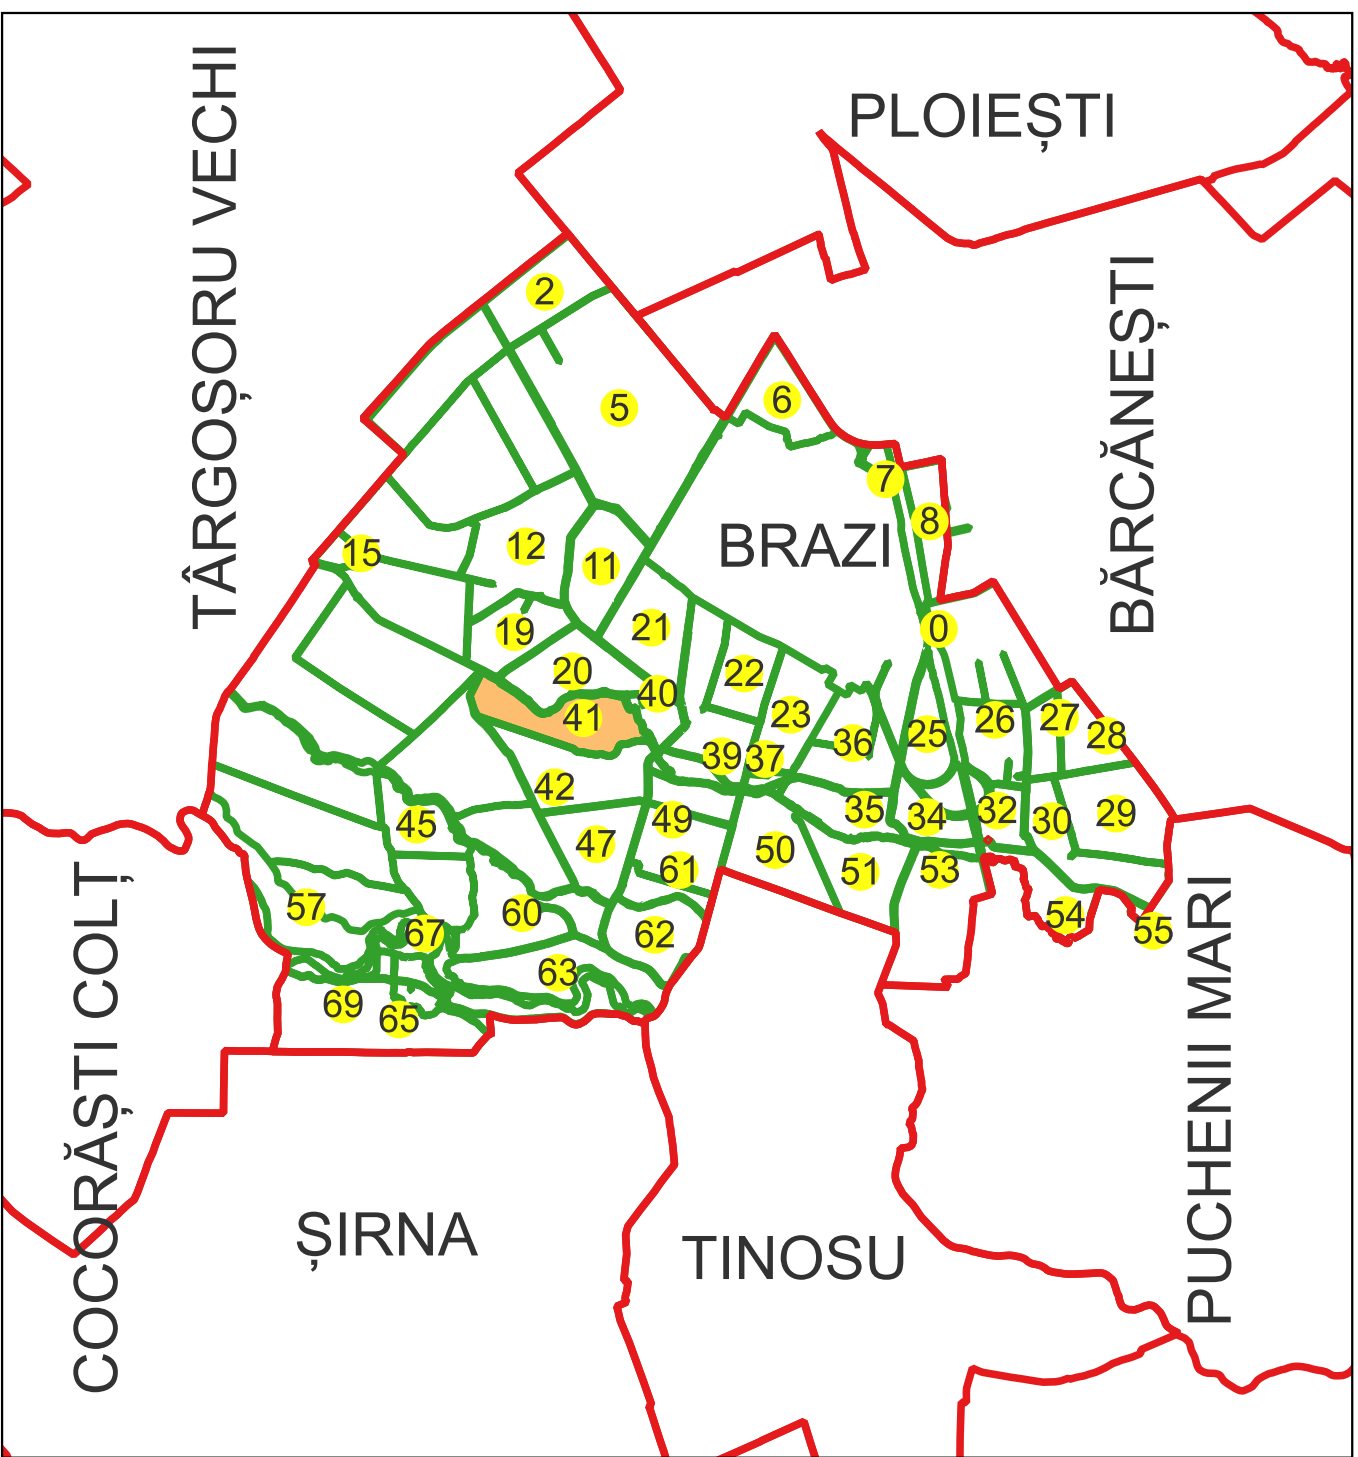

Schema disunerii planșelor

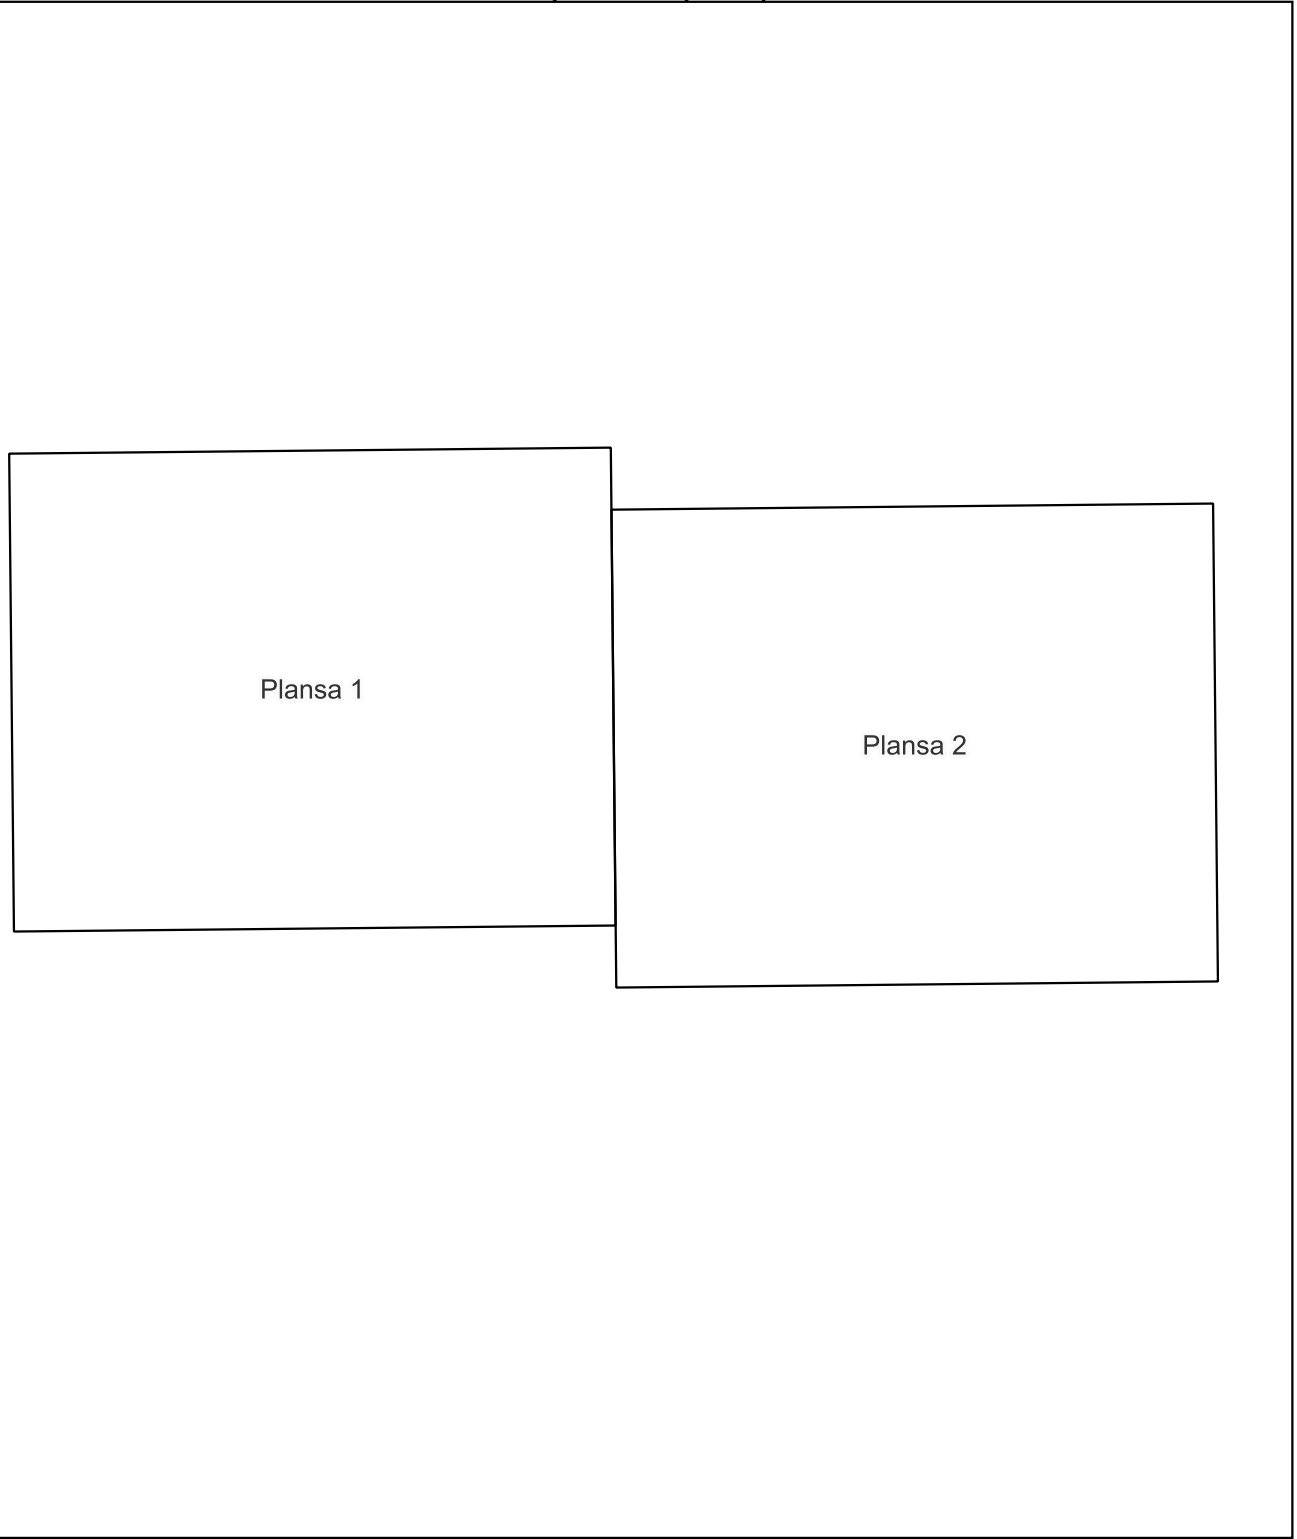


Legenda

	LIMITA UAT
BRAZI	DENUMIRE UAT
Aa	Denumire UAT
	LIMITA INTRAVILAN
Bătești	DENUMIRE INTRAVILAN
	LIMITA SECTOR CADASTRAL
23	NUMAR SECTOR CADASTRAL
	LIMITA CONSTRUCTII
C1	NUMAR CORP
	LIMITA IMOBIL
3050	ID IMOBIL
	NUMAR POSTAL

Semnat electronic de către Ing.
Mihai-Alexandru Hruza conform
Împuternicirii nr. 22/22.02.2024

Data 13.02.2025

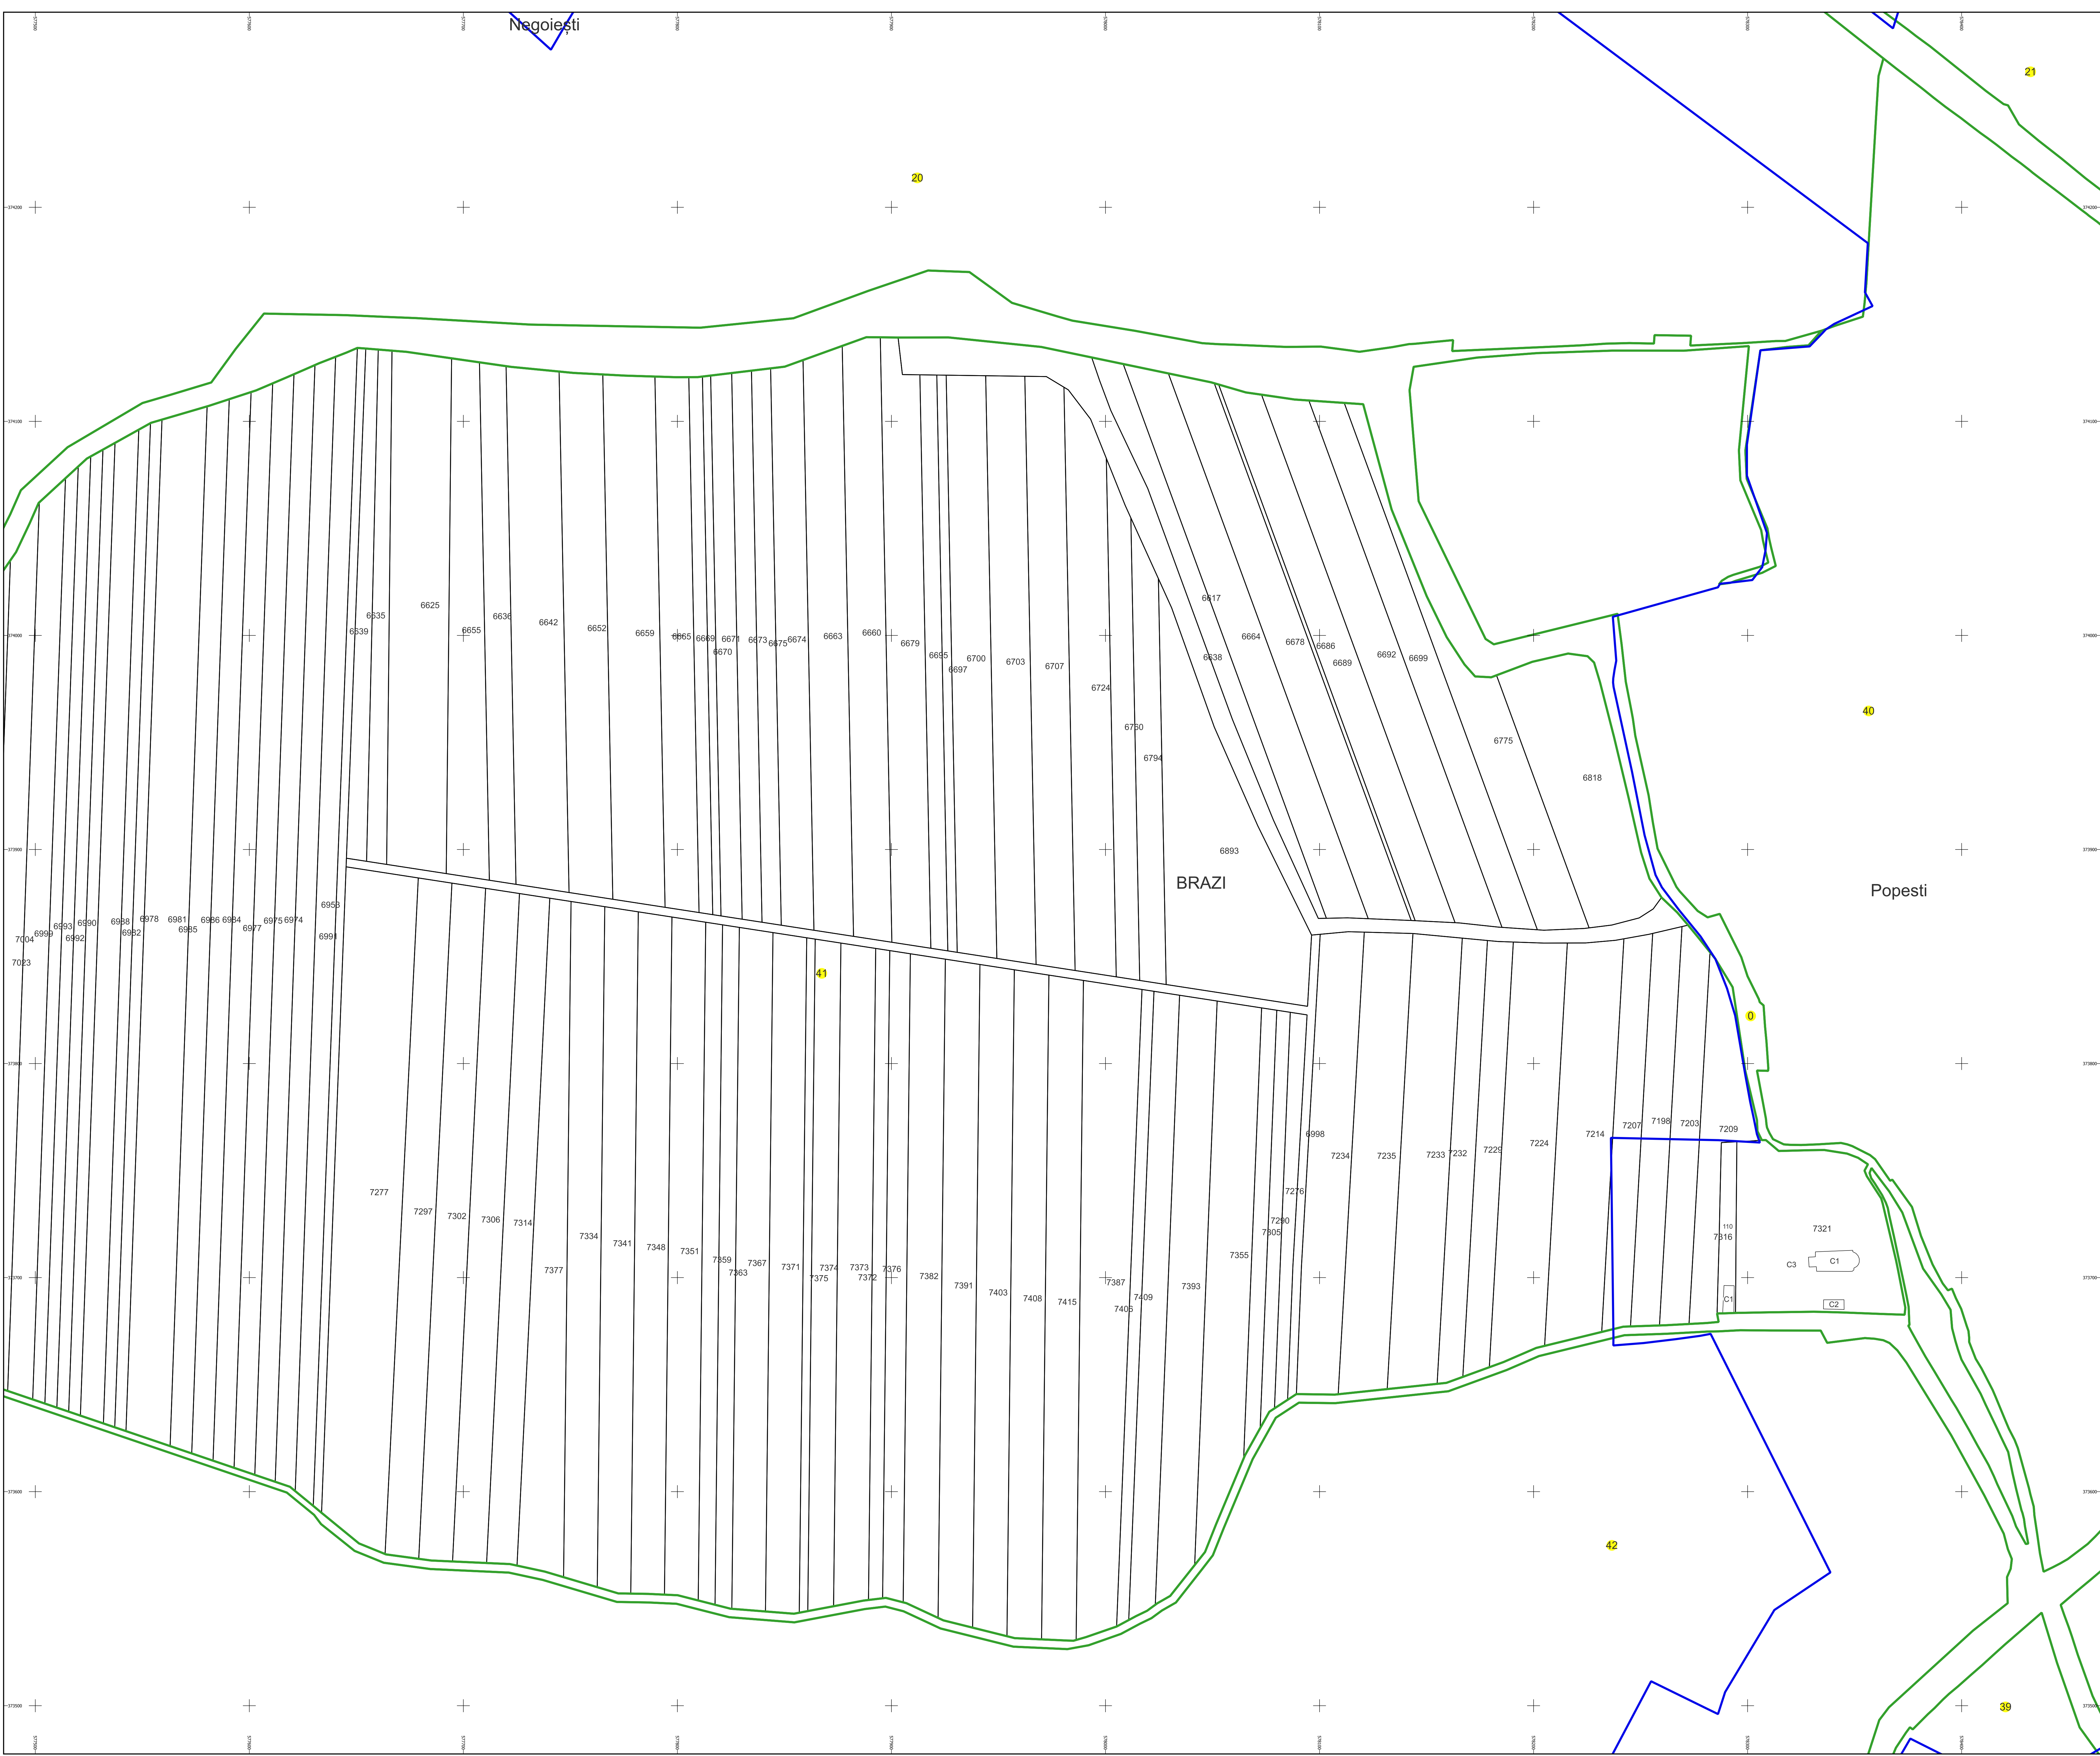

PLAN CADASTRAL

Comuna Brazi, jud. Prahova, sat Popești


Sector cadastral nr. 41

Scara 1:1000


Sistem de proiectie: Stereografic 1970

Planșa nr. 2/2


spre publicare

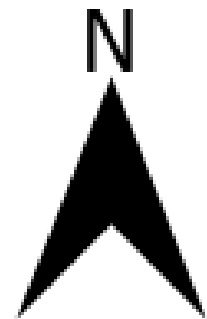

Schema dispunerii sectoarelor cadastrale

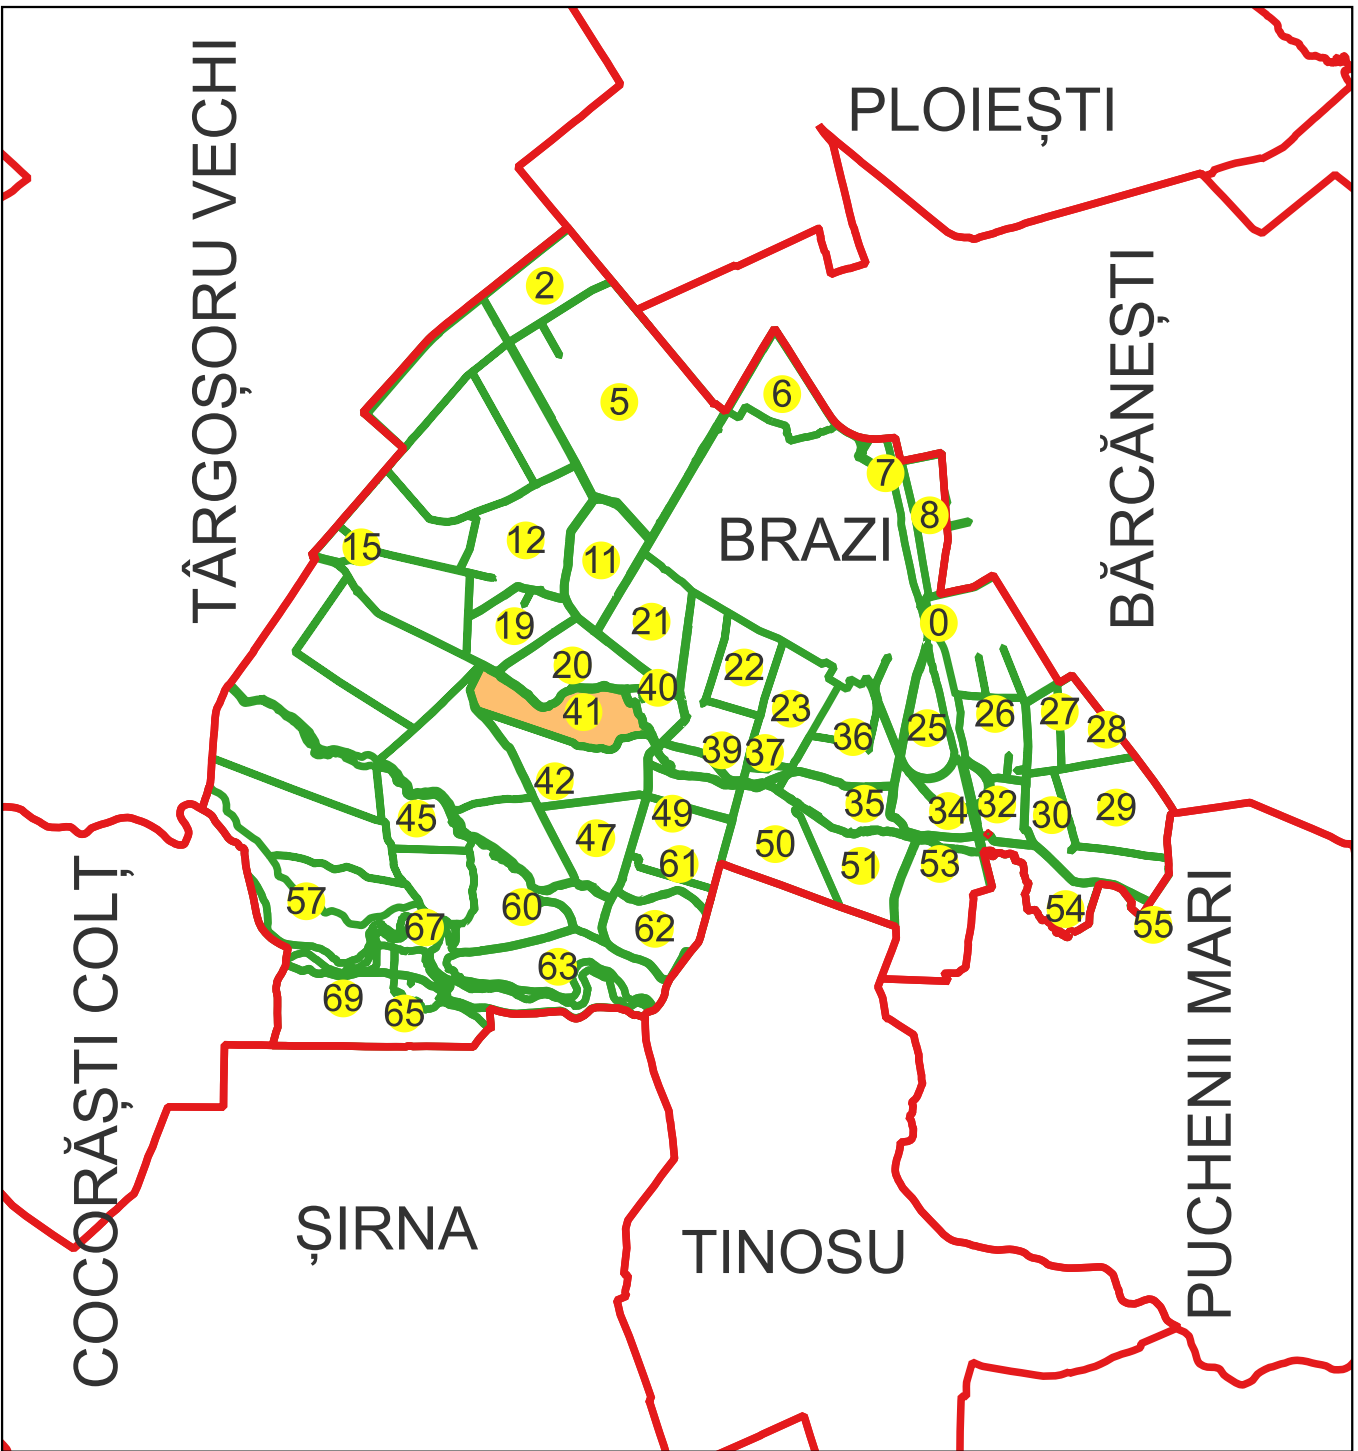

Schema dispunerii planșelor

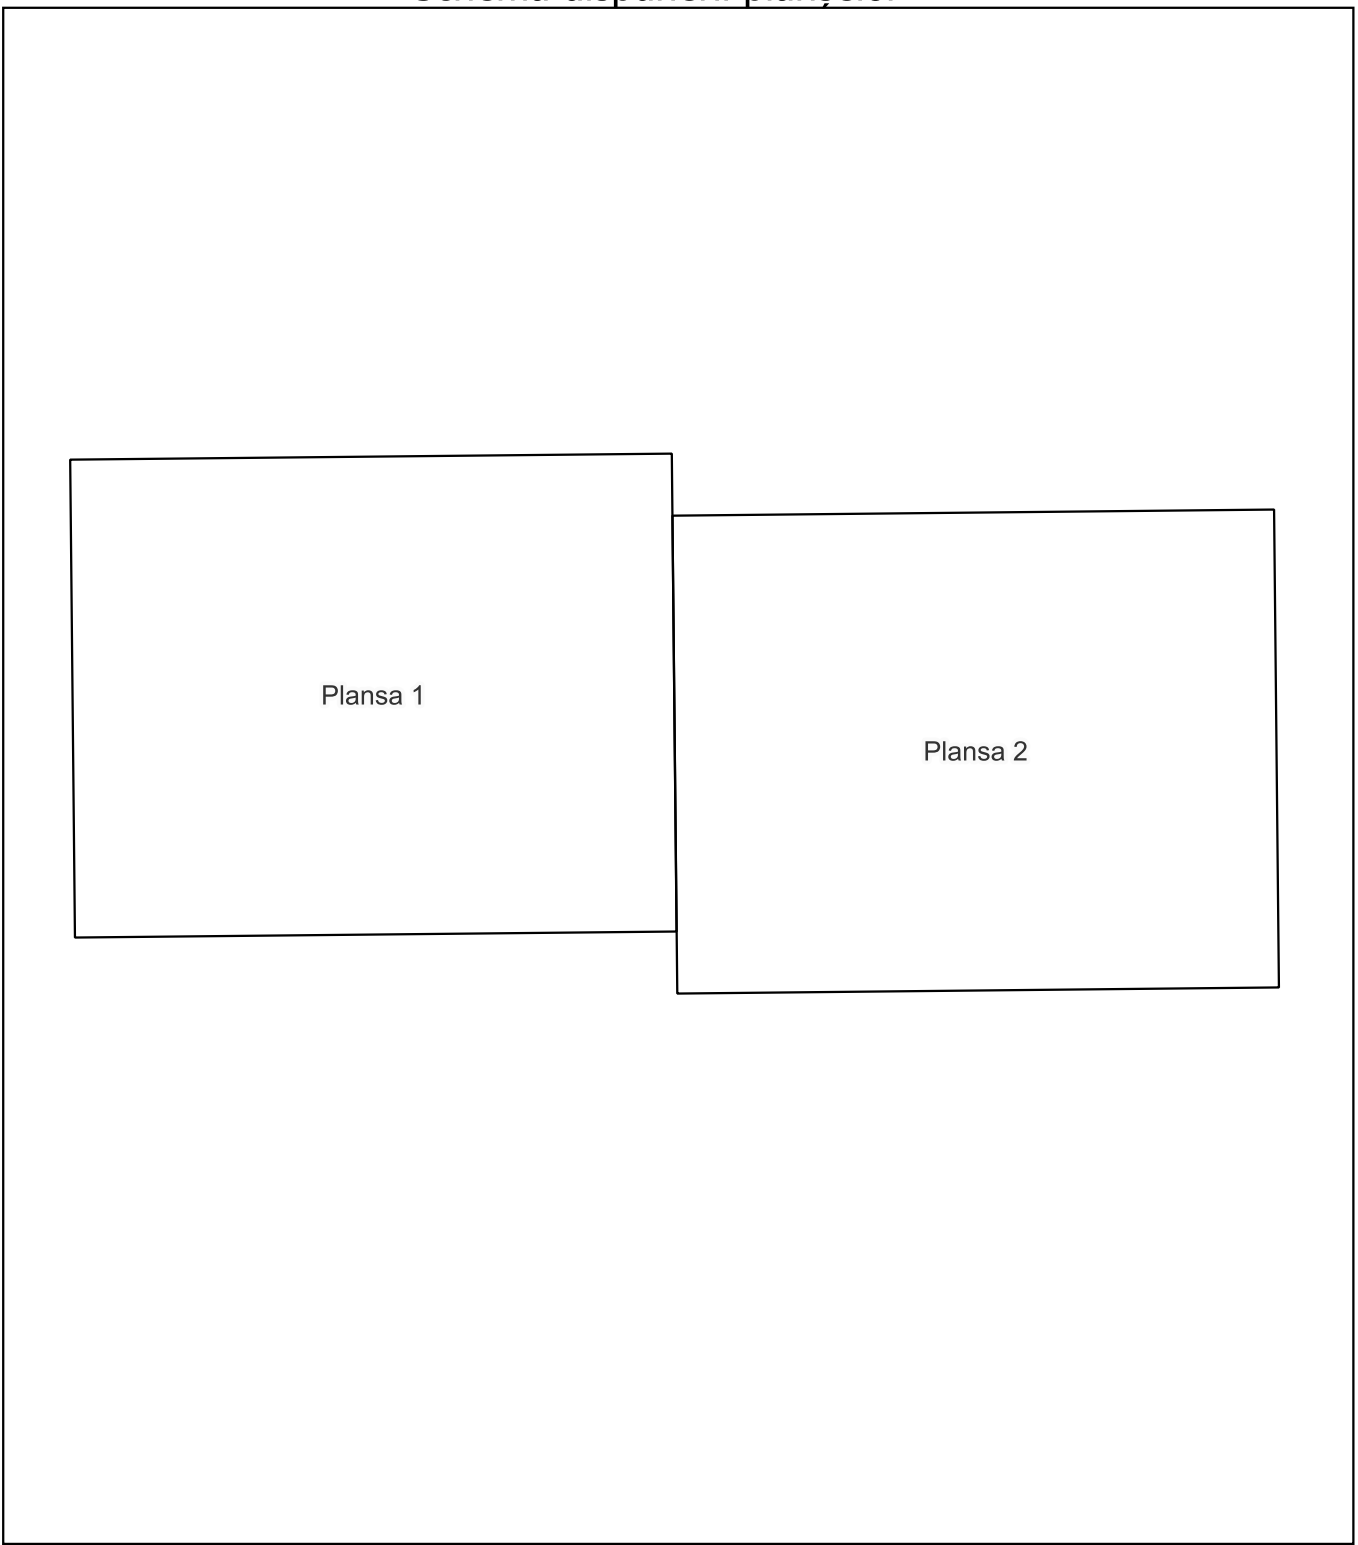

—

BRAZI

—

Aa

—

Bătești

—

23

—

C1

—

3050

LIMITA UAT

DENUMIRE UAT

Denumire UAT

LIMITA INTRAVILAN

DENUMIRE INTRAVILAN

LIMITA SECTOR CADASTRAL

NUMAR SECTOR CADASTRAL

LIMITA CONSTRUCTII

NUMAR CORP

LIMITA IMOBIL

ID IMOBIL

NUMAR POSTAL

Semnat electronic de către Ing.
Mihai-Alexandru Hruza conform
împunătorii nr. 22/22.02.2024

Mihai-Alexandru
Hruza

Digitally signed
by Mihai-Alexandru Hruza
Date: 2025-02-17
09:57:02+02:00

Data 13.02.2025